


INTERSECCIÓN DISTRITO SABOGAL
Km. 9+230 LI
PLANO DE EJES
ESC 1/300



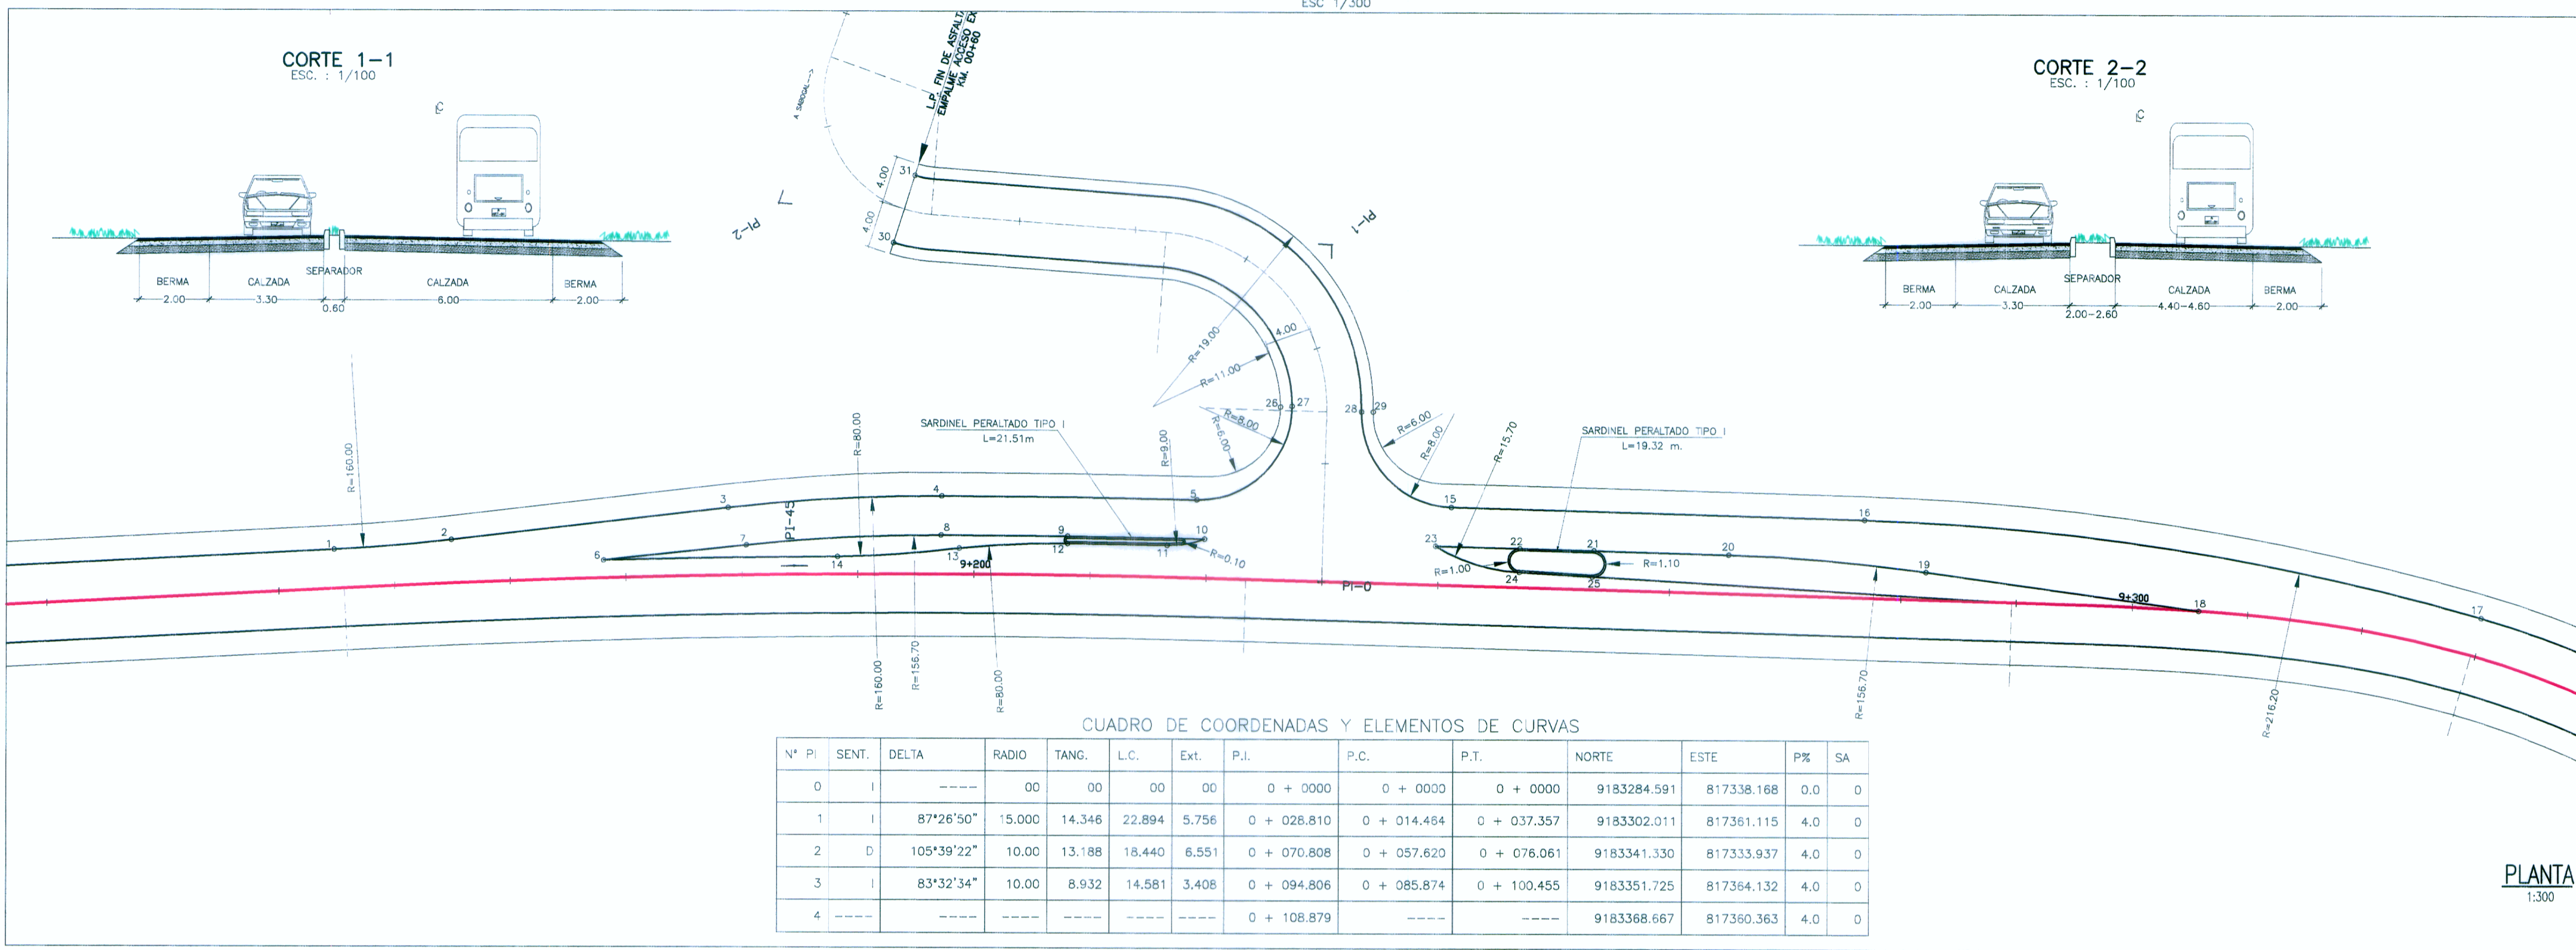


PLANTA
1:300

SECCIONES
1:200

SARDINEL PERALTADO TIPO I
Escala 1/10

PUNTO	NORTE	ESTE
1	9183352.63	817286.81
2	9183345.25	817293.81
3	9183328.33	817310.90
4	9183314.64	817323.22
5	9183297.31	817336.79
6	9183333.92	817300.70
7	9183325.13	817309.44
8	9183312.62	817320.61
9	9183304.06	817327.39
10	9183294.73	817334.61
11	9183296.92	817332.18
12	9183303.69	817326.92
13	9183310.70	817320.73
14	9183318.39	817313.63
15	9183279.82	817350.07
16	9183251.39	817371.84
17	9183204.72	817398.62
18	9183224.11	817383.78
19	9183244.50	817371.56
20	9183258.66	817361.98
21	9183267.93	817354.95
22	9183273.03	817351.08
23	9183278.84	817346.67
24	9183271.82	817349.49
25	9183266.66	817353.16
26	9183296.70	817347.50
27	9183295.97	817348.18
28	9183291.00	817351.58
29	9183290.21	817352.19
30	9183331.50	817337.53
31	9183333.66	817343.13

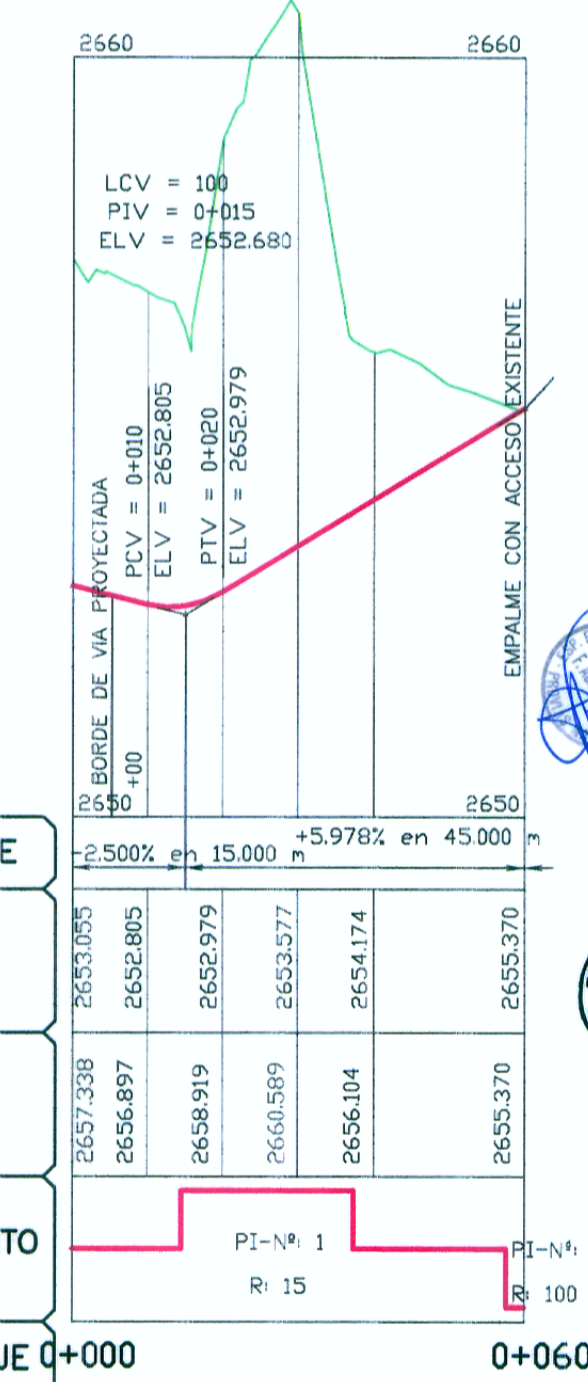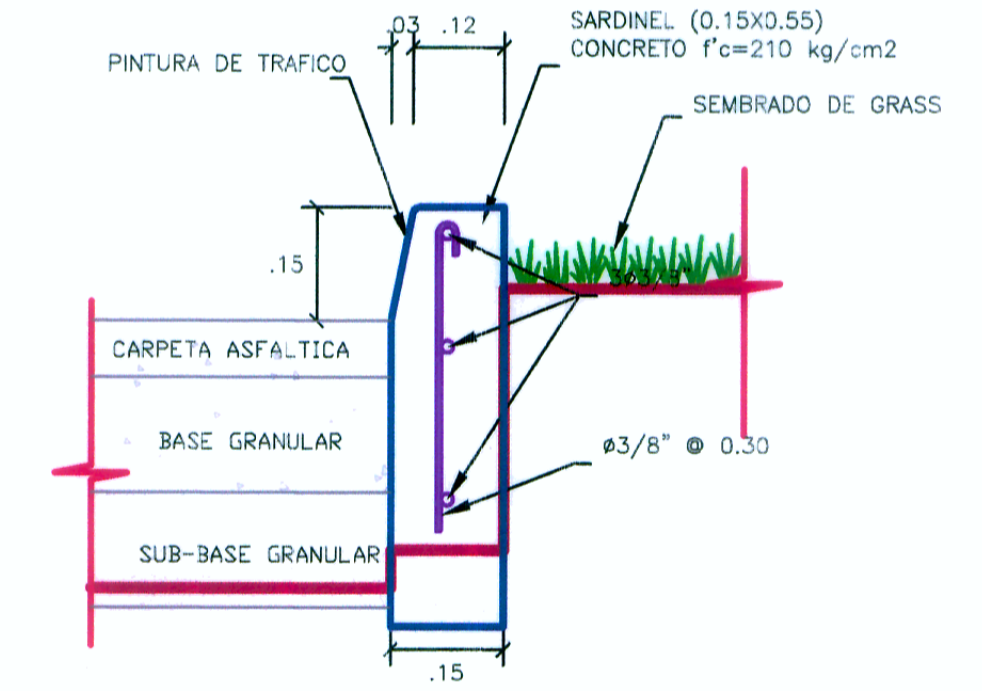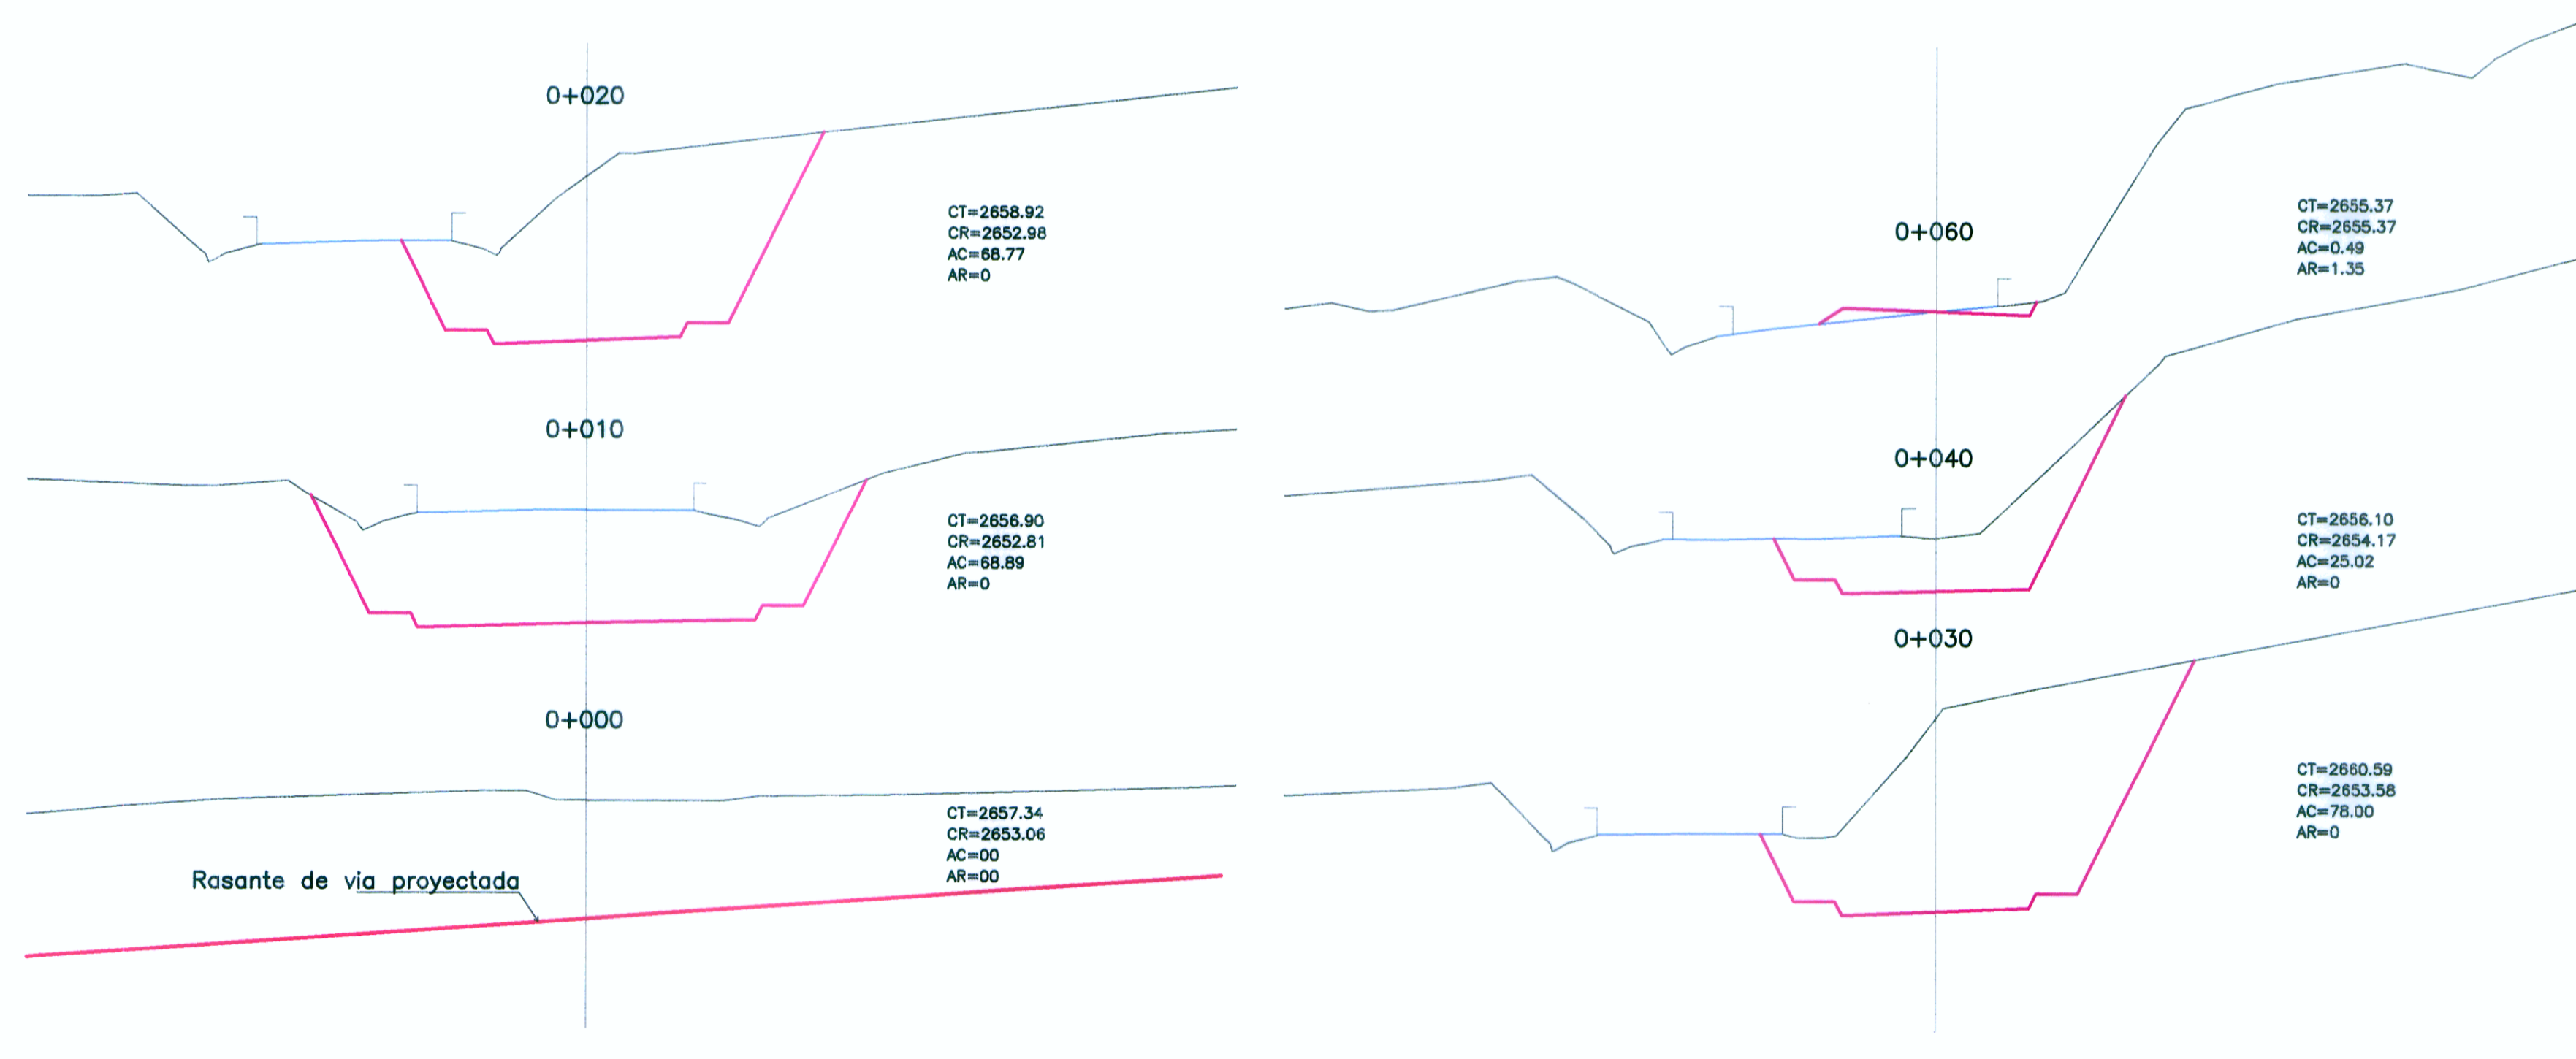

PERFIL
1:1000