


SECCIONES TRANSVERSALES
ESC. 1/500

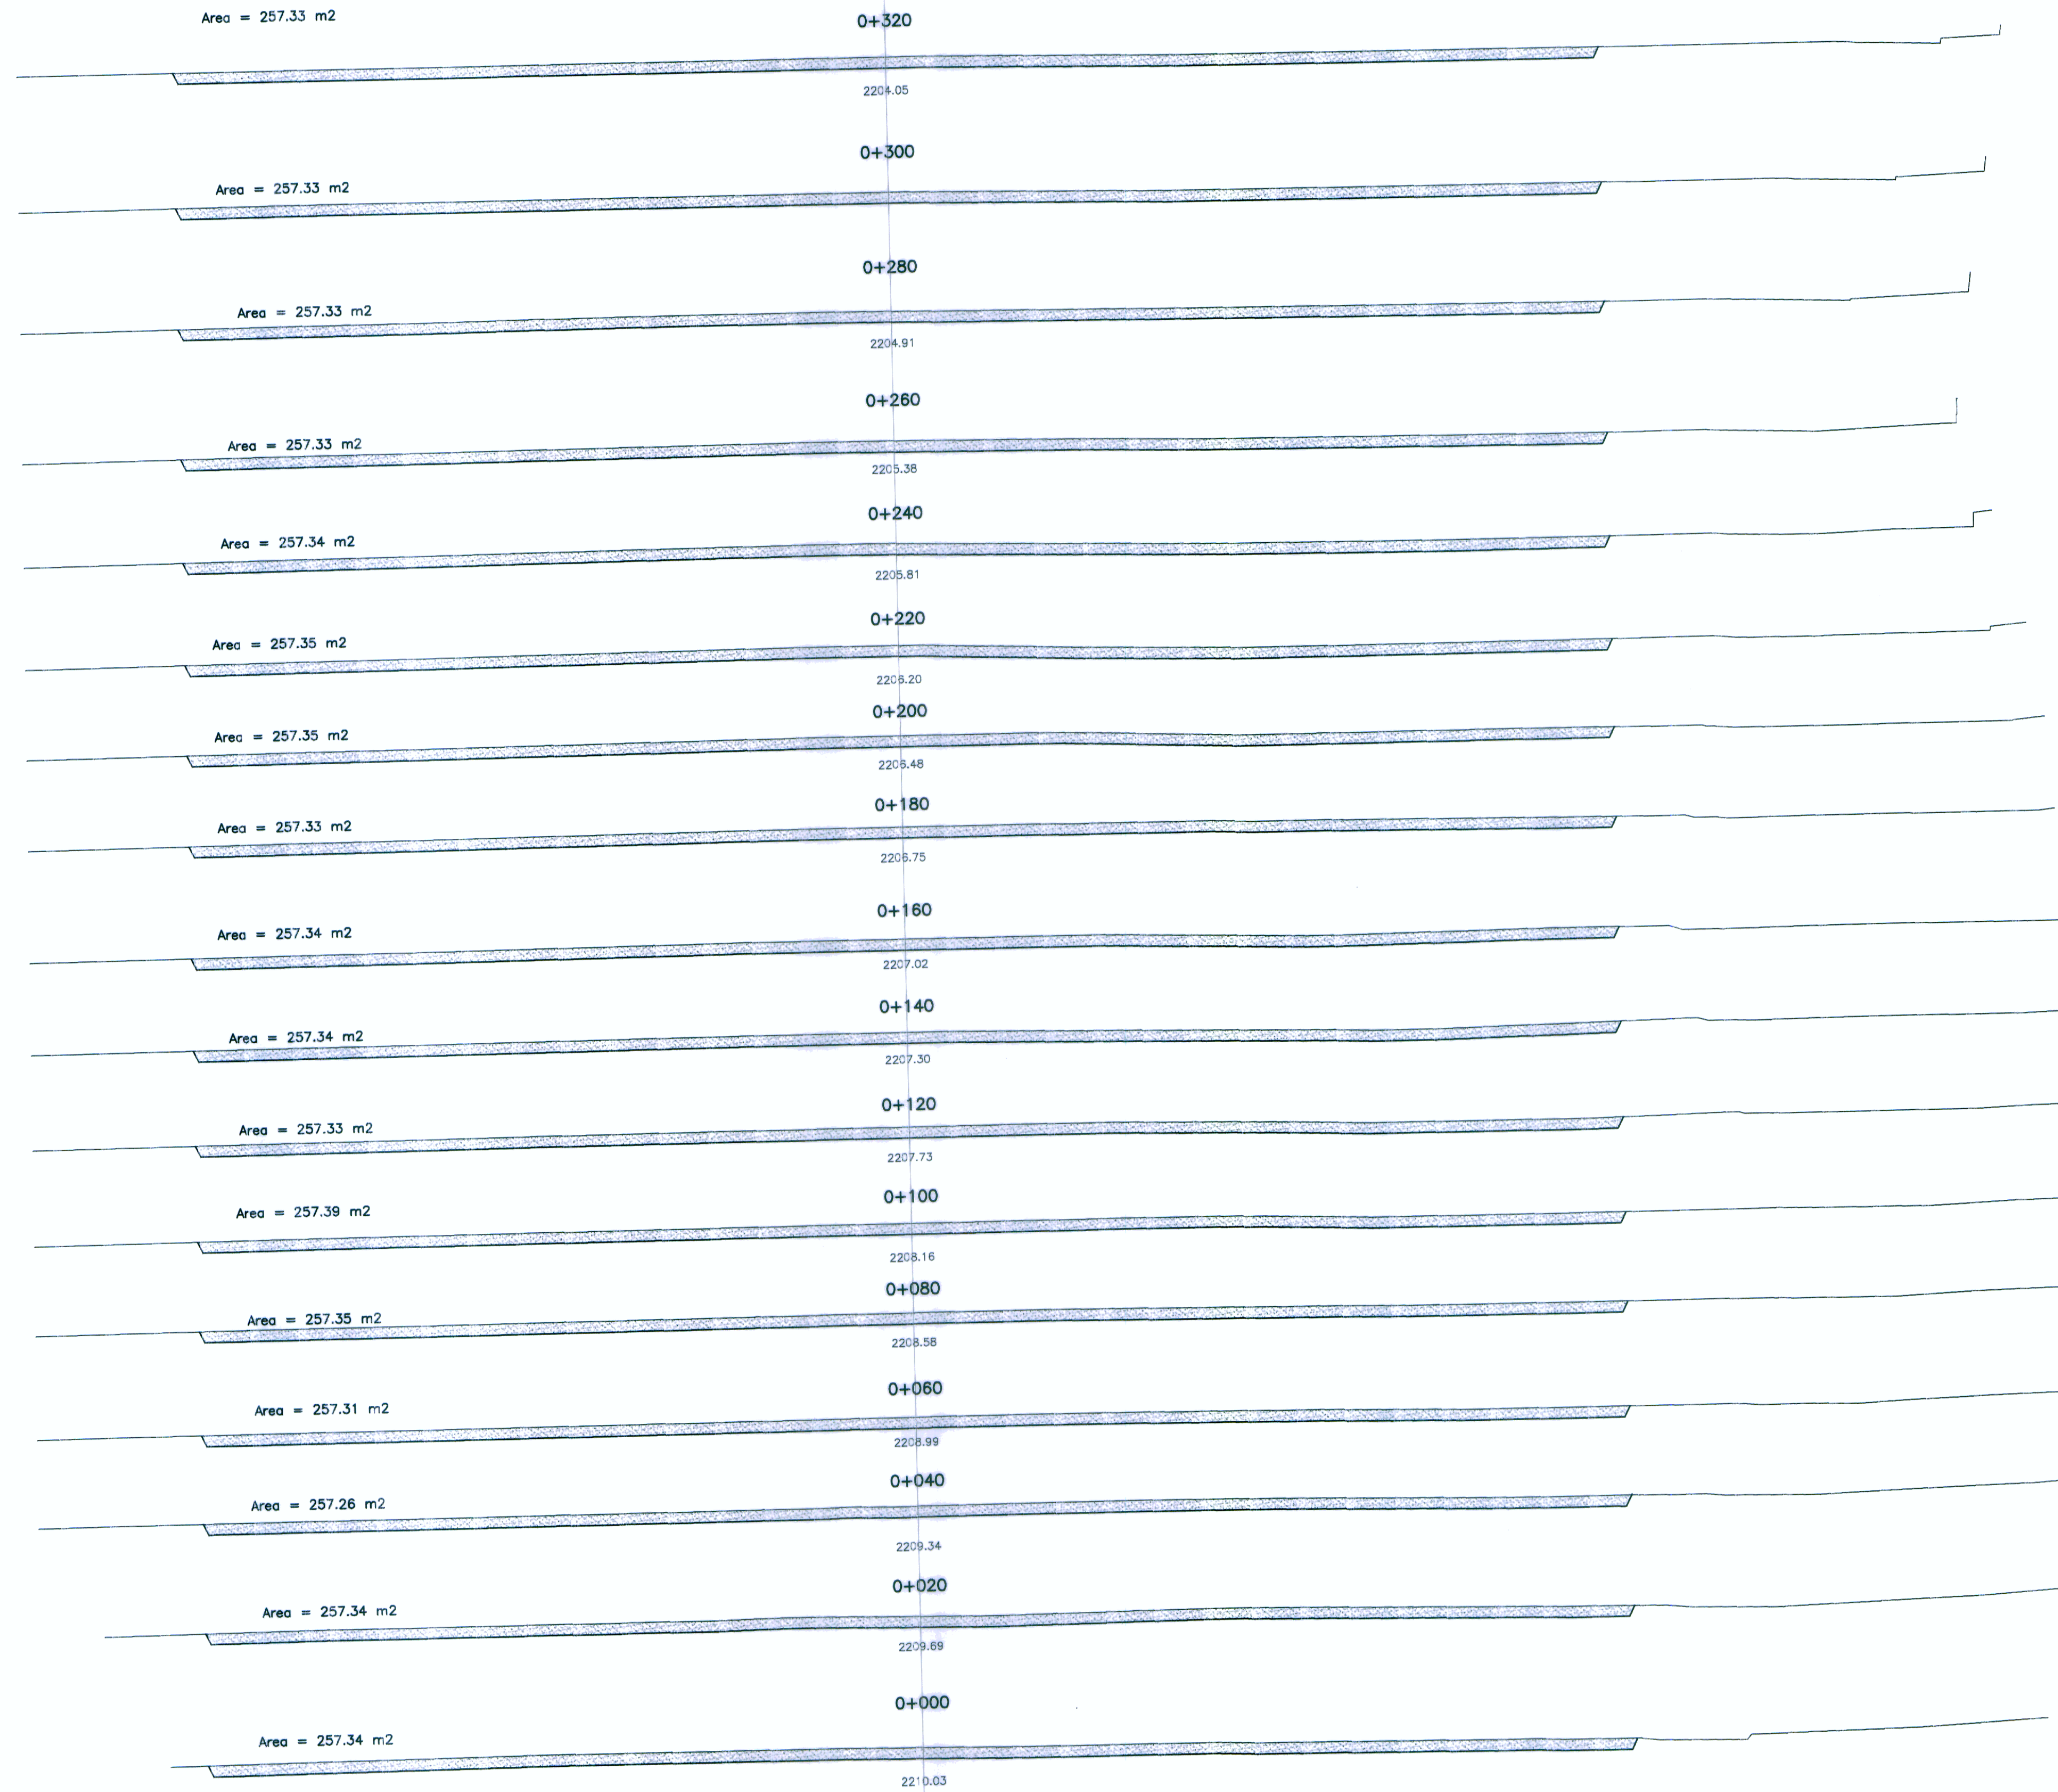

HOB CONSULTORES S.A.
ING. RICARDO GONZALEZ
CIP N° 62217

HOB CONSULTORES S.A.
ING. CESAR GUEVARA M. / ING. RICARDO GONZALEZ
CIP N° 64328



REVISIONES	
N°	FECHA