

Nombre : DME N° 13
 Progresiva : Km. 37+540
 Lado : Derecho
 Accoso : 800 m
 Área : 5714.48 m²
 Perímetro : 327.68 m
 Ubicación :
 Distrito : Campanilla
 Caserío : Campanilla



COORDENADAS UTM (POLIGONAL)
 DATUM: WGS 84 - Zona 18

VERTICE	LADO	DISTANCIA	COORDENADAS ESTE	COORDENADAS NORTE
1	1-2	37.61	315410.8849	9177364.034
2	2-3	59.84	315399.7624	9177328.105
3	3-4	51.7	315388.6688	9177269.304
4	4-5	51.4	315440.1526	9177274.037
5	5-6	23.92	315457.4527	9177322.442
6	6-7	29.99	315454.1429	9177346.135
7	7-8	46.31	315453.9567	9177376.122
8	8-1	26.91	315410.0853	9177390.937

Sección	Longitud	Área	Pendiente
@ 0/0	20	172.17	3,443.40
@ 20	20	123.04	2,460.80
@ 40	15	87.90	1,318.50
@ 50	5	44.64	223.20
@ -20	20	126.00	2,520.00
@ -40	15	95.57	1,433.55
@ -50	5	31.11	155.55
Total			11,565.00

Pendiente	Unid.	Cantidad
Revegetación	m ²	5097.80
Retiro de cobertura vegetal	m ²	4846.91

Secciones Transversales
 esc. 1/150

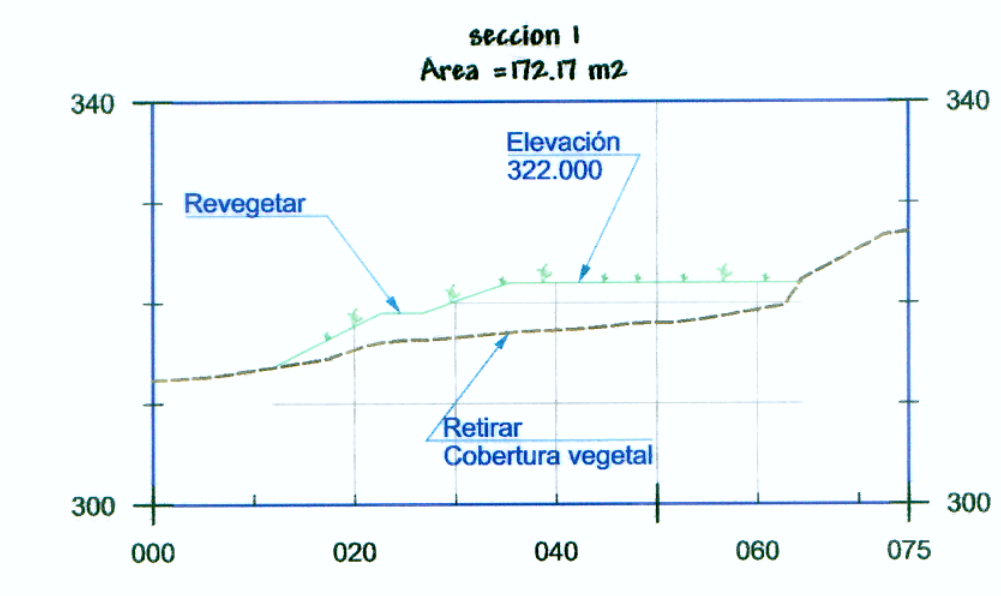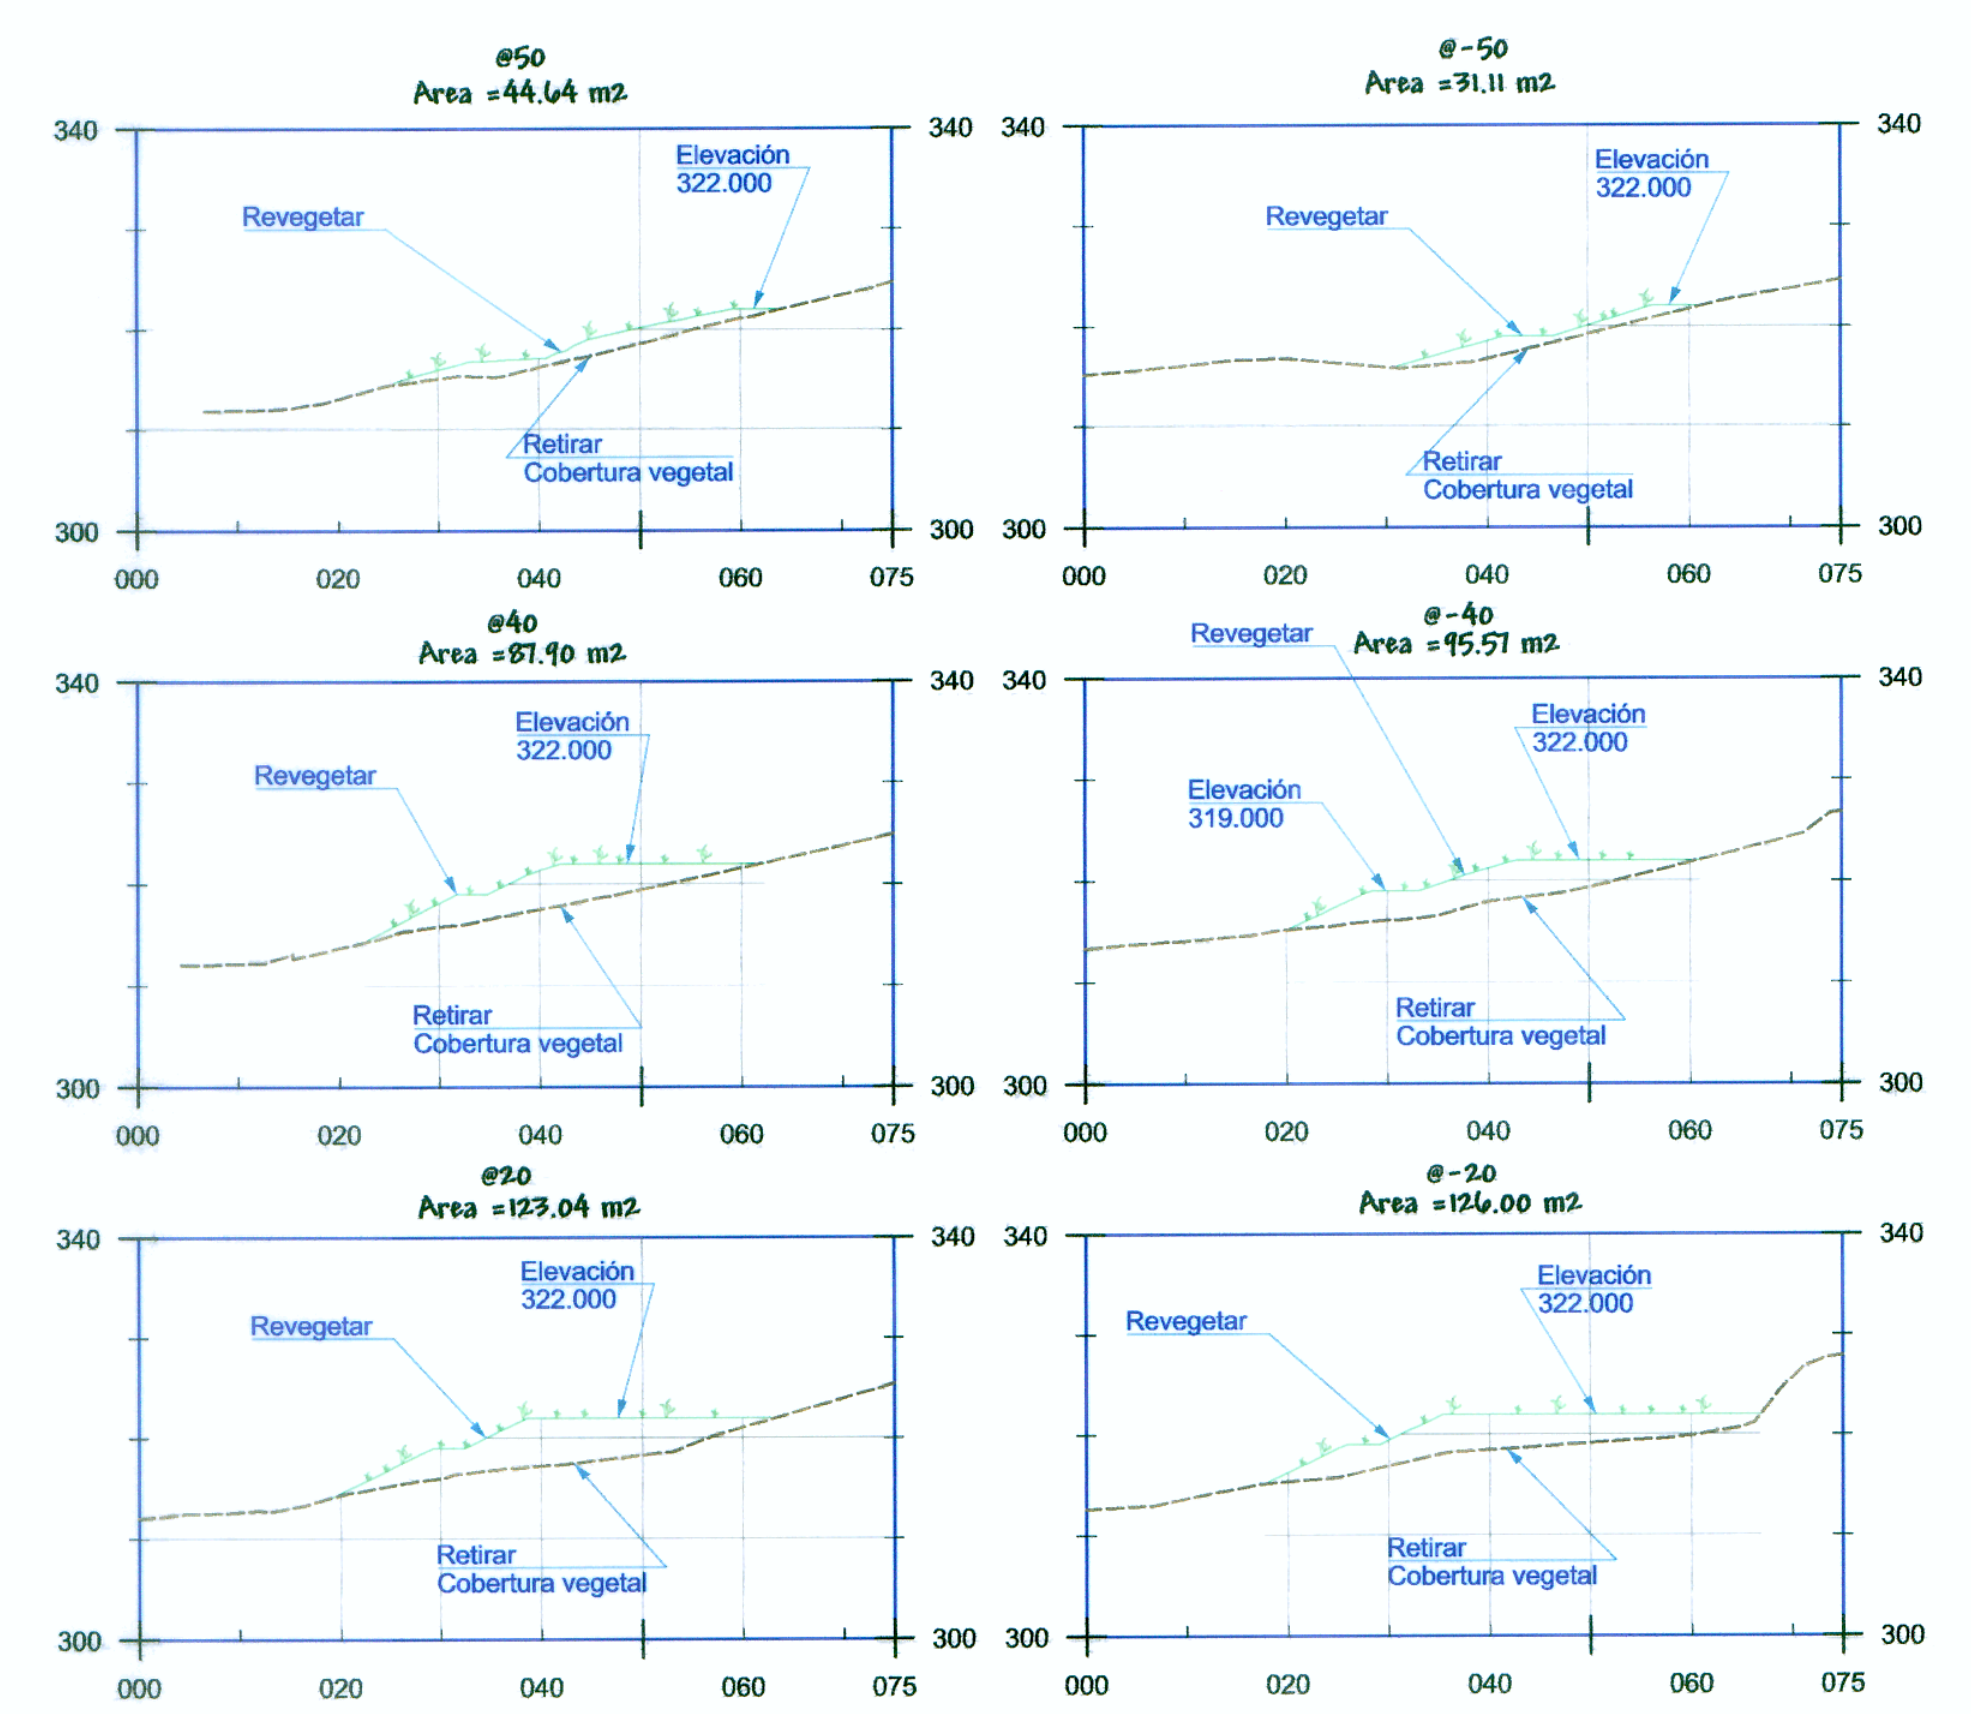

[Signature]
 INGENIERO DESEMPLEADO
 INGENIERO CIVIL
 CIP. N° 65525

[Signature]
 INGENIERO AMBIENTAL
 Ing. del Colegio de Ingenieros N° 90093

[Signature]
 INGENIERO AMBIENTAL
 Jefe de Proyecto
 CIP. N° 38210