


PLANTA
ESCALA 1/2000

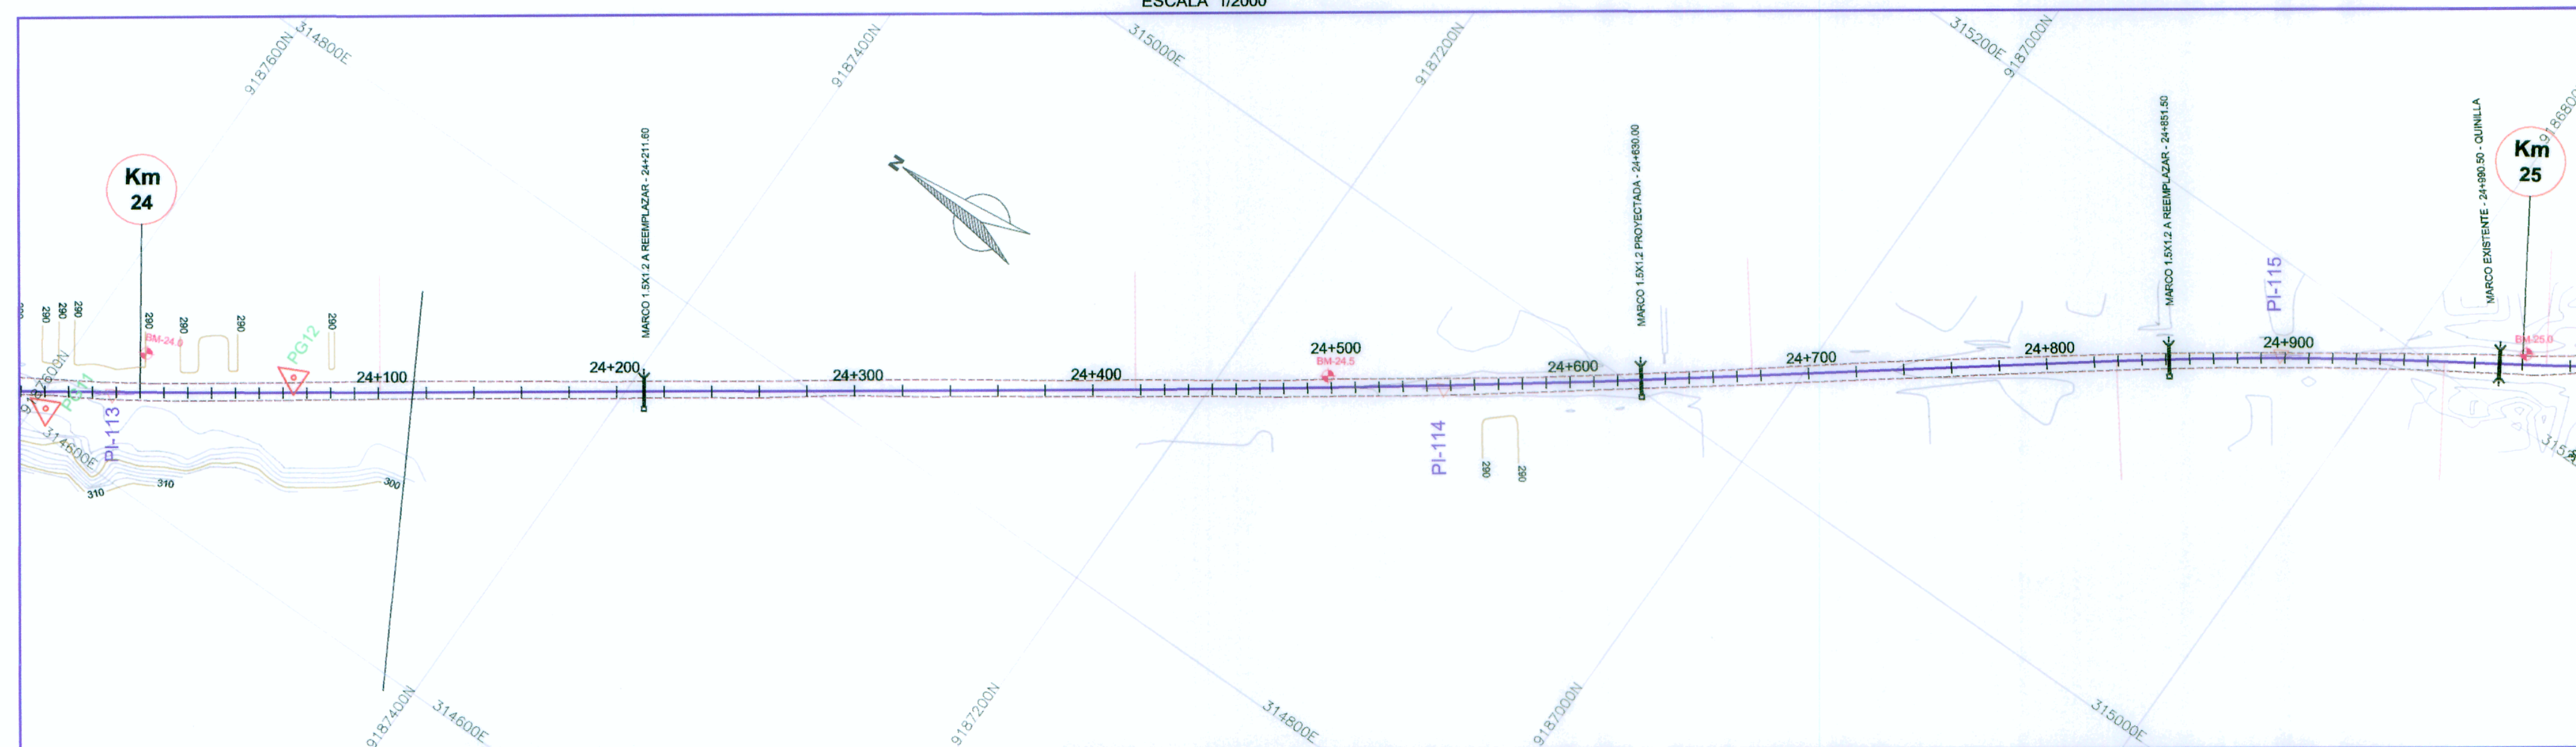

CUADRO DE COORDENADAS Y ELEMENTOS DE CURVAS


Nº PI	SENT.	DELTA	RADIO	TANG.	L.C.	Ext.	P.I.	P.C.	P.T.	NORTE	ESTE	PK	SA
113	I	1°37'33"	7000.000	112.093	224.172	0.795	23 + 988.609	23 + 876.516	24 + 100.688	9187575.587	314630.409	2.5	0.10
114	I	2°07'03"	7000.000	129.365	258.701	1.195	24 + 547.258	24 + 417.892	24 + 676.594	9187119.628	314953.219	2.5	0.10
115	D	4°41'21"	1680.000	68.785	137.494	1.408	24 + 898.305	24 + 829.520	24 + 967.013	9186840.794	315196.528	2.5	0.20

LEYENDA

SÍMBOLO	DESCRIPCIÓN
	Palo
	Eje de Diseño
	SMC
	Peligrosidad de Arroyo
	Acartavilla MTC
	Acartavilla MRO
	Puentes y Postes
	Bases
	Pista Alto Trazado
	Pista de Luz
	Curvas Primarias
	Curvas Secundarias
	Viviendas
	Cercos
	Borde de Carretera
	Cand. Existente
	Quebrada, Río

PERFIL LONGITUDINAL

ESCALA: VERTICAL: 1/200
HORIZONTAL: 1/2000

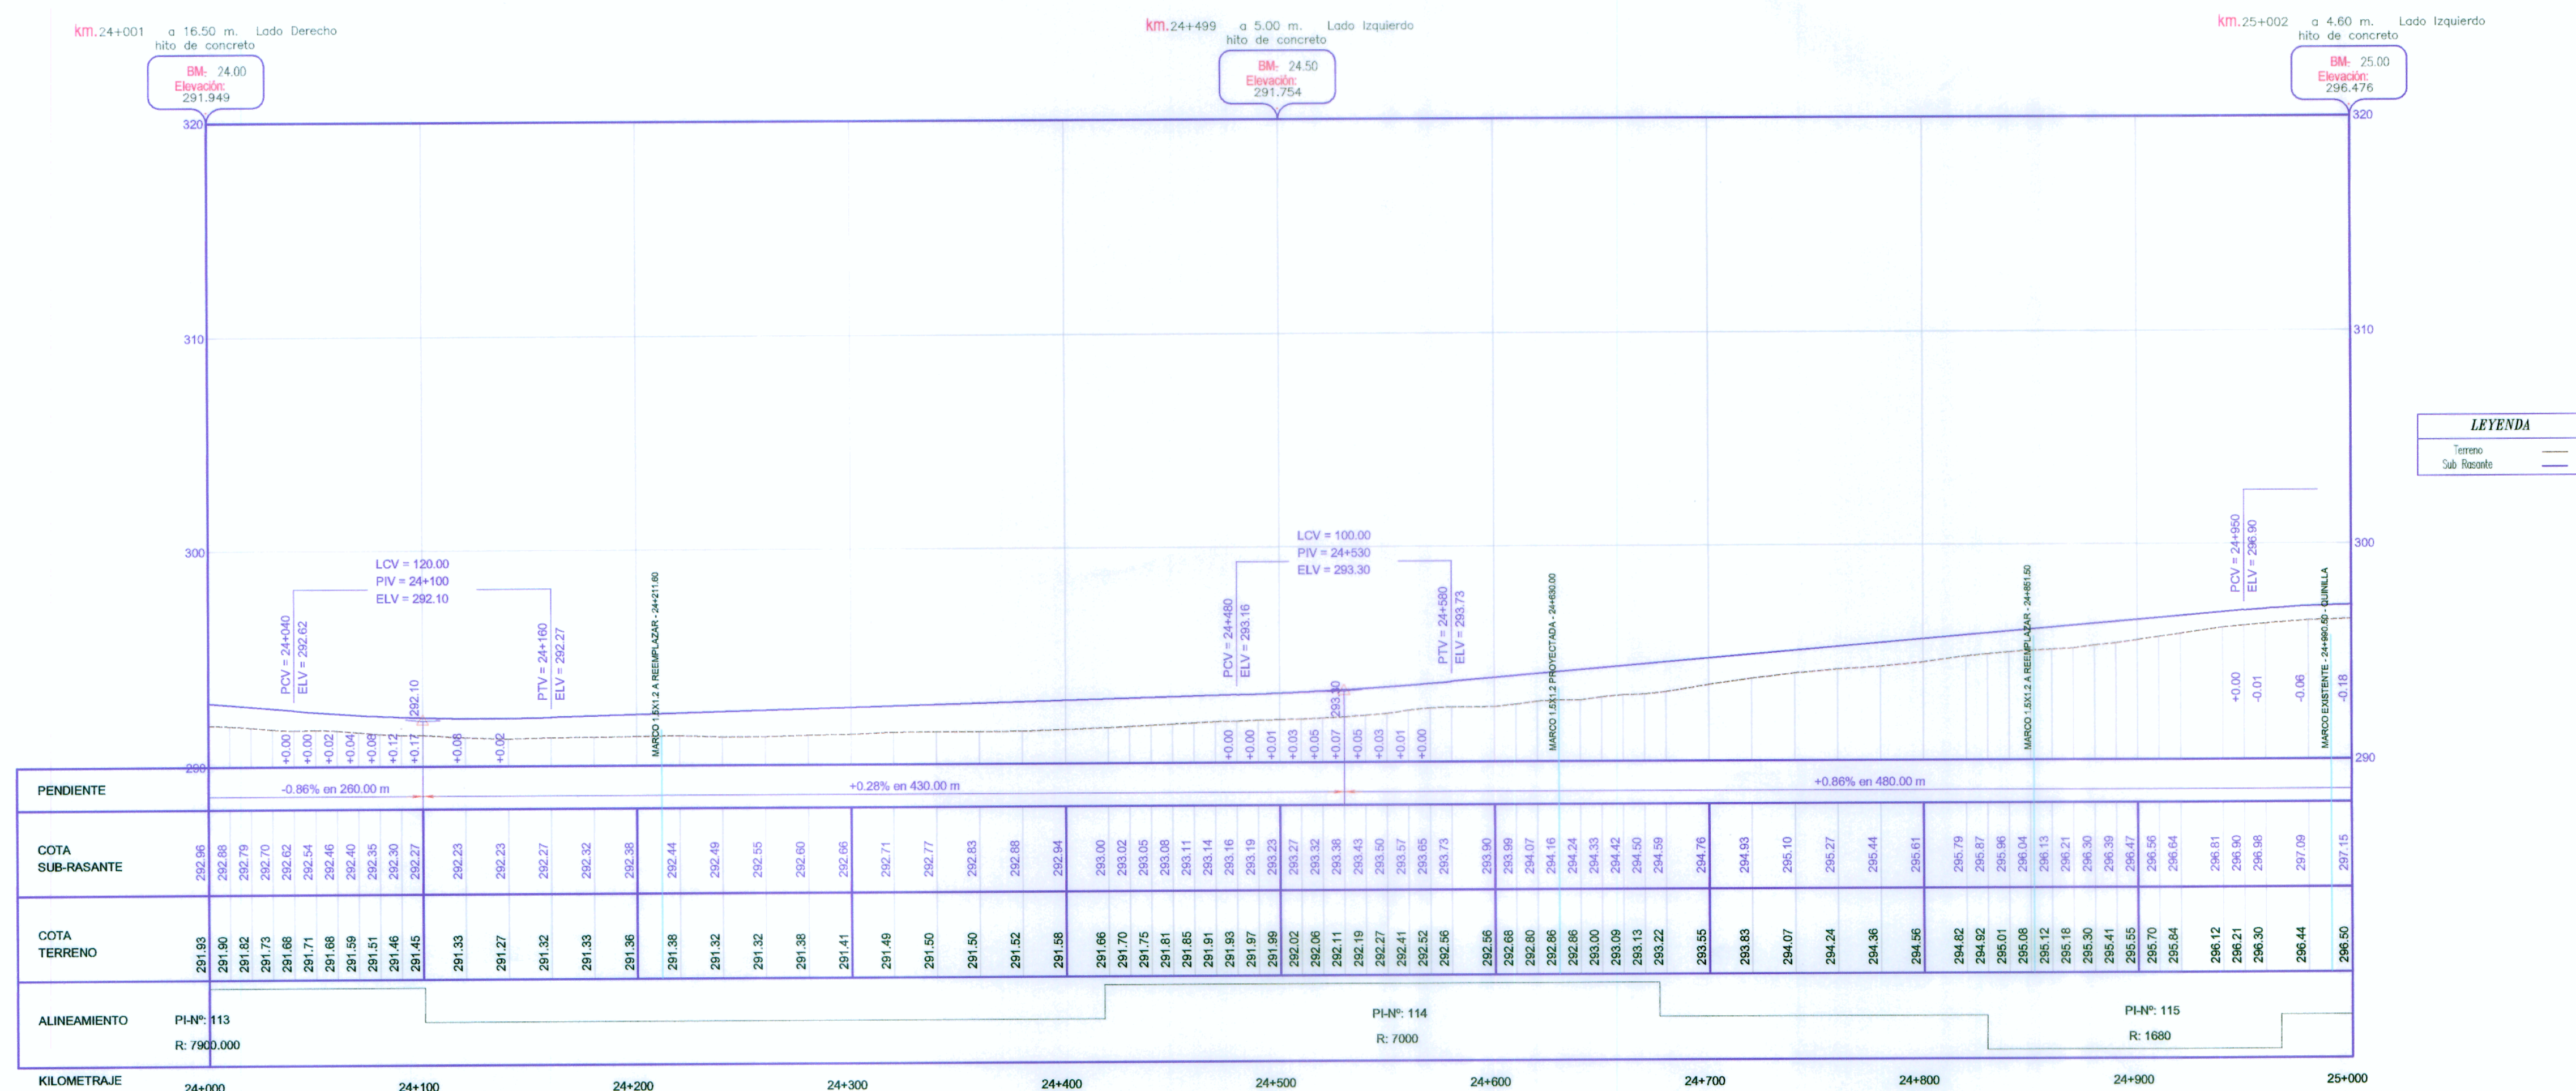

LEYENDA

	Terreno
	Sub-Rasante

[Signature]
INGENIERO GERMAN YSQUIERLAS ALEJO
Reg. CIP. Nº 65525

[Signature]
Ing. ABRANAM CABRERA NAVIDAD
JEFE DE PROYECTO
CIP. Nº 2619