


LEYENDA

SIMBOLO	DESCRIPCION
	PERIMETRO AREA A EXPLOTAR
	CAMINO DE ACCESO
	CARRETERA ASFALTADA

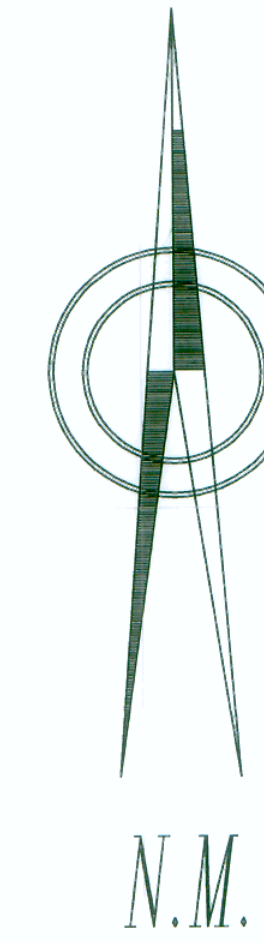


CALICATAS

Nº	N	E
C-1	8486805.80	717365.79
C-2	8486832.38	717394.07
C-3	8486853.15	717432.28
C-4	8486825.82	717397.74
C-5	8486782.73	717397.74

CUADRO DE COORDENADAS

Nº	N	E
A	Y=8486888.28	X=717426.18
B	Y=8486839.53	X=717480.67
C	Y=8486767.80	X=717393.93
D	Y=8486807.06	X=717351.71

AREA DE CANTERA : 7,245 m²
 VOLUMEN BRUTO TOTAL : 59,071 m³
 VOLUMEN DE CUBIERTA VEGETAL: 3,921 m³
 VOLUMEN CAPA GRANULAR : 55,150 m³

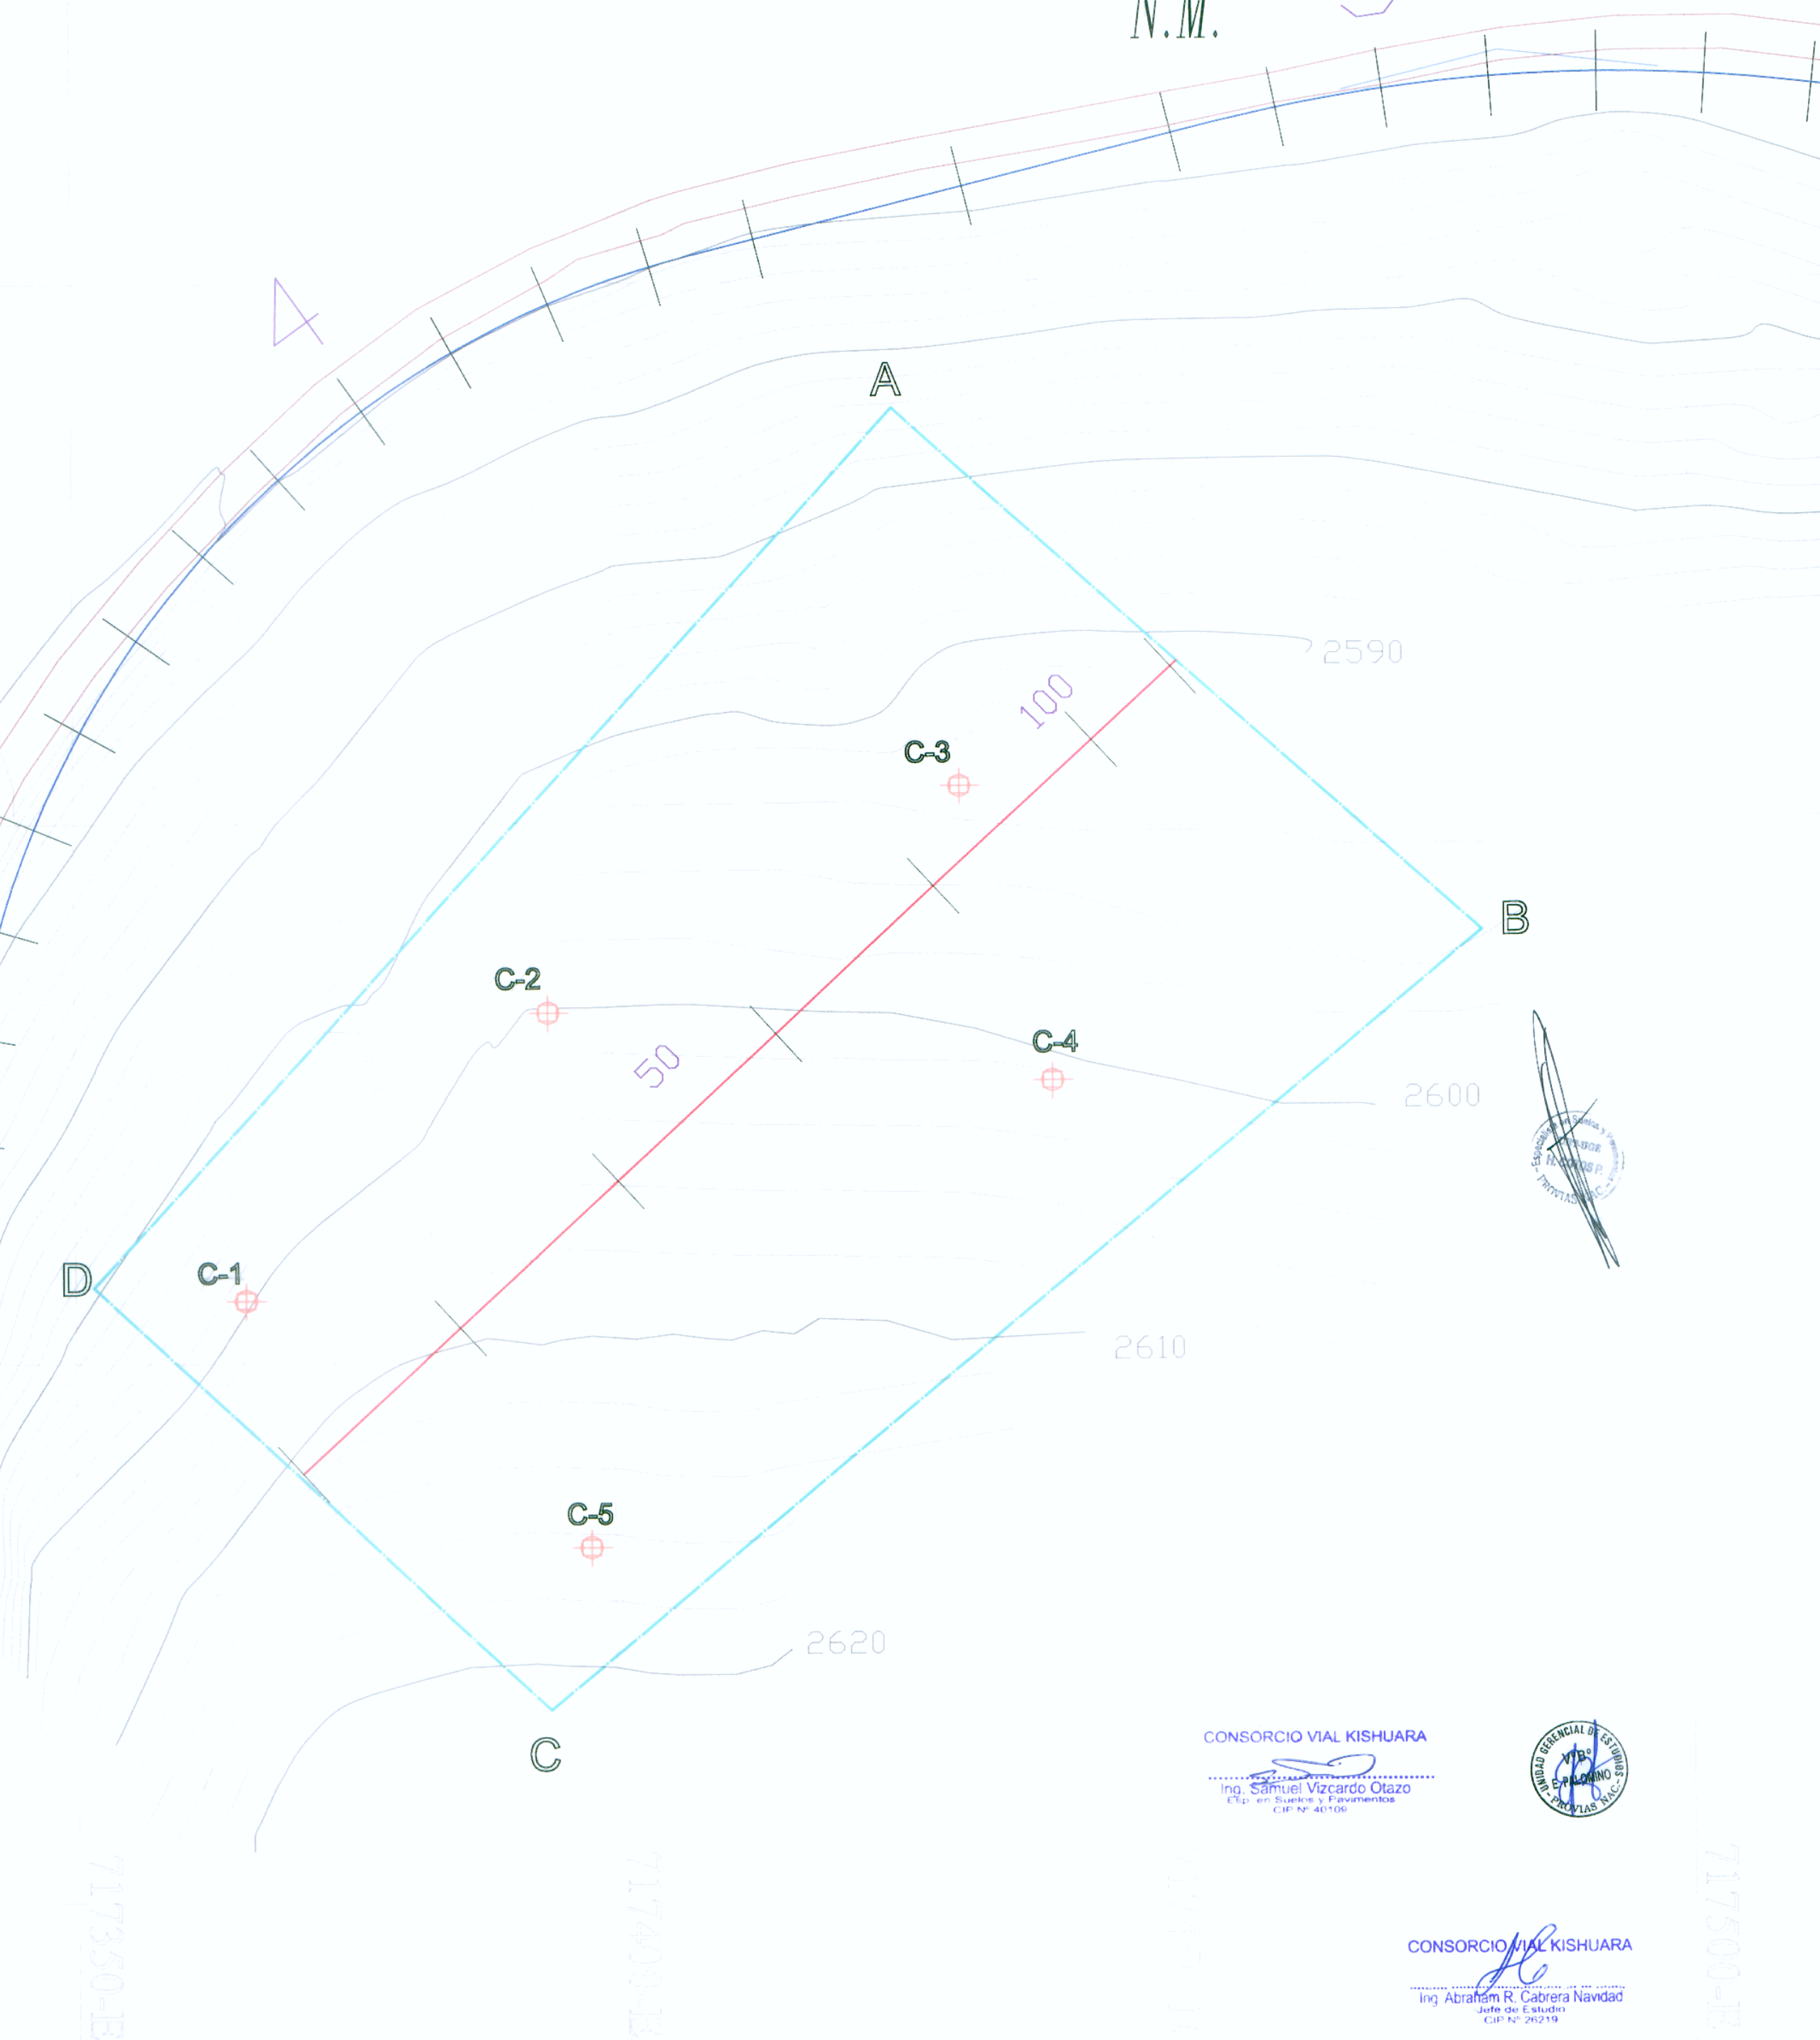

CONSORCIO VIAL KISHUARA
 Ing. Samuel Vizardo Olazo
 CONSORCIO VIAL KISHUARA
 Ing. Abraham R. Cabrera Navidad

REVISIONES	
Nº	FECHA