


CUADRO DE COORDENADAS Y ELEMENTOS DE CURVAS

Nº PI	SENT.	DELTA	RADIO	TANG.	L.C.	Ext.	P.I.	P.C.	P.T.	NORTE	ESTE	P%	SA
636	I	94°27'45"	50.000	54.054	82.434	23.633	338 + 988.530	338 + 934.476	339 + 016.910	8491510.145	705993.005	7.0	1.50
637	I	34°55'22"	225.000	70.776	137.141	10.869	339 + 159.778	339 + 089.003	339 + 226.144	8491317.915	706035.736	3.0	0.50
638	I	7°08'10"	800.000	49.884	99.639	1.554	339 + 377.094	339 + 327.210	339 + 426.849	8491167.990	706199.091	2.5	0.20
639	D	22°48'37"	150.000	30.259	59.717	3.022	339 + 506.504	339 + 476.245	339 + 535.962	8491092.934	706304.671	4.0	0.70
640	I	31°05'22"	100.000	27.817	54.261	3.797	339 + 604.672	339 + 576.856	339 + 631.117	8491008.803	706356.794	5.0	0.90
641	D	4°48'59"	500.000	21.028	42.031	0.442	339 + 732.140	339 + 711.112	339 + 753.143	8490950.051	706471.458	2.5	0.30
642	I	8°37'05"	500.000	37.674	75.207	1.417	339 + 837.541	339 + 799.867	339 + 875.074	8490894.286	706560.917	2.5	0.30
643	D	28°52'31"	160.000	41.193	80.635	5.218	340 + 023.992	339 + 982.799	340 + 063.434	8490820.374	706732.255	4.0	0.60

PLANTA
Esc. 1/4000

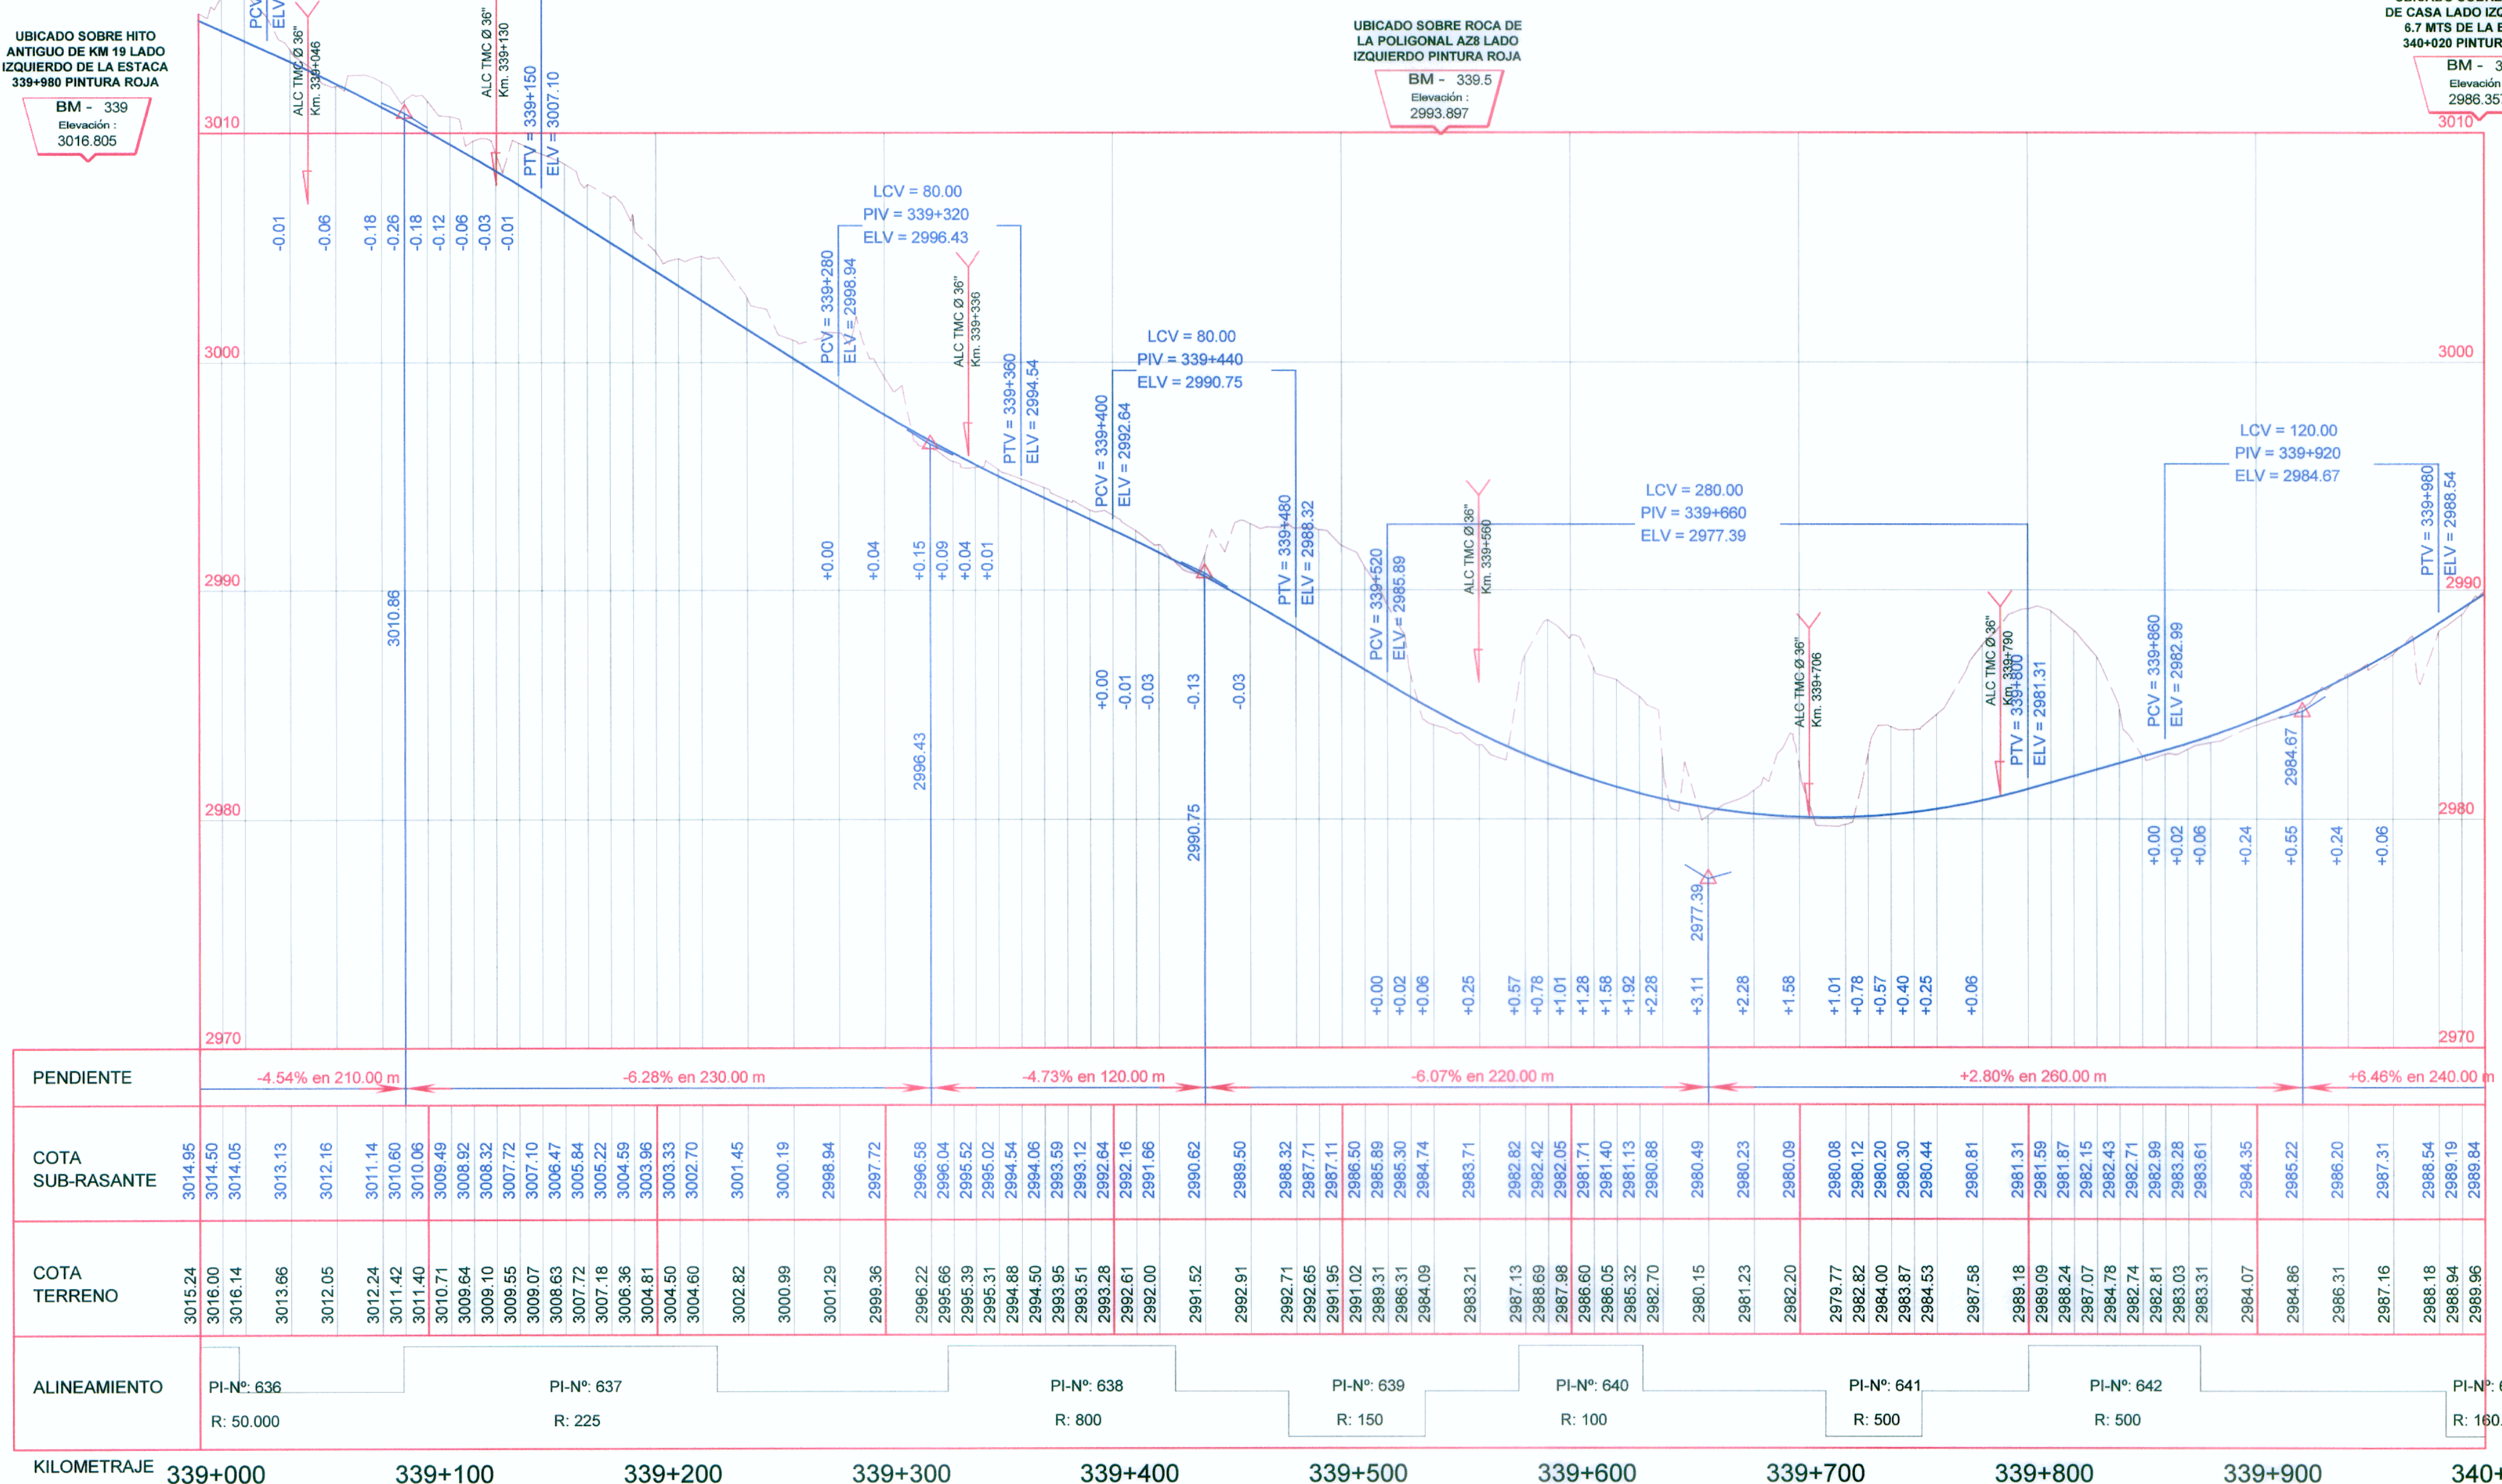

PERFIL LONGITUDINAL
Esc. Hor.: 1/4000
Esc. Ver.: 1/400

LEYENDA

SÍMBOLO	DESCRIPCIÓN
PI-161	Pis
(Blue line)	Eje de Diseño
(Black line)	BMS
(Green hatched)	BADEN
(Red hatched)	ALCANTARILLA
(Blue hatched)	PUNTES Y PONTONES
(Red circle)	BUZON
(PL)	POSTE DE LUZ
(PAT)	POSTE DE ALTA TENSION
(Green rectangle)	MURO TAPIAL DE ADOBE
(Black rectangle)	MURO DE CONCRETO
(Red rectangle)	VIVIENDAS
(Red dashed line)	BORDE DE CARRETERA
(Blue dashed line)	CANAL EXISTENTE
(Blue wavy line)	QUEBRADA, RIO

PENDIENTE	COTA SUB-RASANTE	COTA TERRENO	ALINEAMIENTO	KILOMETRAJE
-4.54% en 210.00 m	3014.95	3015.24	PI-Nº: 636	339+000
-6.28% en 230.00 m	3014.05	3016.00	PI-Nº: 637	339+100
	3013.13	3016.14		339+200
	3012.16	3012.05		339+300
	3011.14	3011.42		339+400
	3010.06	3011.40		339+500
	3009.48	3010.71		339+600
	3008.92	3009.64		339+700
	3008.32	3009.10		339+800
	3007.72	3008.55		339+900
	3007.10	3008.07		340+000
	3006.47	3006.63		
	3005.84	3007.72		
	3005.22	3007.18		
	3004.59	3006.36		
	3003.96	3004.81		
	3003.33	3004.50		
	3002.70	3004.50		
	3002.07	3002.82		
	3001.45	3000.99		
	3000.82	3001.29		
