


CUADRO DE COORDENADAS Y ELEMENTOS DE CURVAS

Nº PI	SENT.	DELTA	RADIO	TANG.	L.C.	Ext.	P.I.	P.C.	P.T.	NORTE	ESTE	P%	SA
774	D	92°18'32"	40.000	41.645	64.444	17.744	360 + 062.047	360 + 020.402	360 + 084.846	8489930.316	717817.161	7.0	1.90
775	I	14°06'56"	125.000	15.476	30.795	0.954	360 + 174.240	360 + 158.764	360 + 189.559	8489866.106	717931.391	4.0	0.70
776	I	71°57'28"	71.000	51.545	89.169	16.737	360 + 283.677	360 + 232.132	360 + 321.301	8489837.325	718037.138	6.0	1.20
777	D	93°48'52"	25.000	26.722	40.934	11.593	360 + 389.715	360 + 362.993	360 + 403.927	8489937.625	718102.941	8.0	2.80
778	I	31°14'50"	70.000	19.575	38.176	2.686	360 + 457.575	360 + 438.000	360 + 476.176	8489889.165	718167.059	6.0	1.20
779	I	30°01'06"	80.000	21.450	41.914	2.826	360 + 554.477	360 + 533.027	360 + 574.940	8489879.215	718264.428	6.0	1.10
780	D	28°38'42"	150.000	38.297	74.992	4.812	360 + 660.580	360 + 622.283	360 + 697.275	8489923.085	718362.119	4.0	0.70
781	I	26°10'33"	80.000	18.599	36.548	2.134	360 + 819.086	360 + 800.487	360 + 837.036	8489910.630	718521.742	6.0	1.10
782	D	21°57'08"	95.000	18.425	36.398	1.770	360 + 895.536	360 + 877.111	360 + 913.509	8489939.155	718593.370	5.0	0.90
783	I	10°23'09"	400.000	36.353	72.507	1.649	361 + 013.020	360 + 976.667	361 + 049.173	8489938.665	718711.305	2.5	0.30

PLANTA Esc. 1/4000

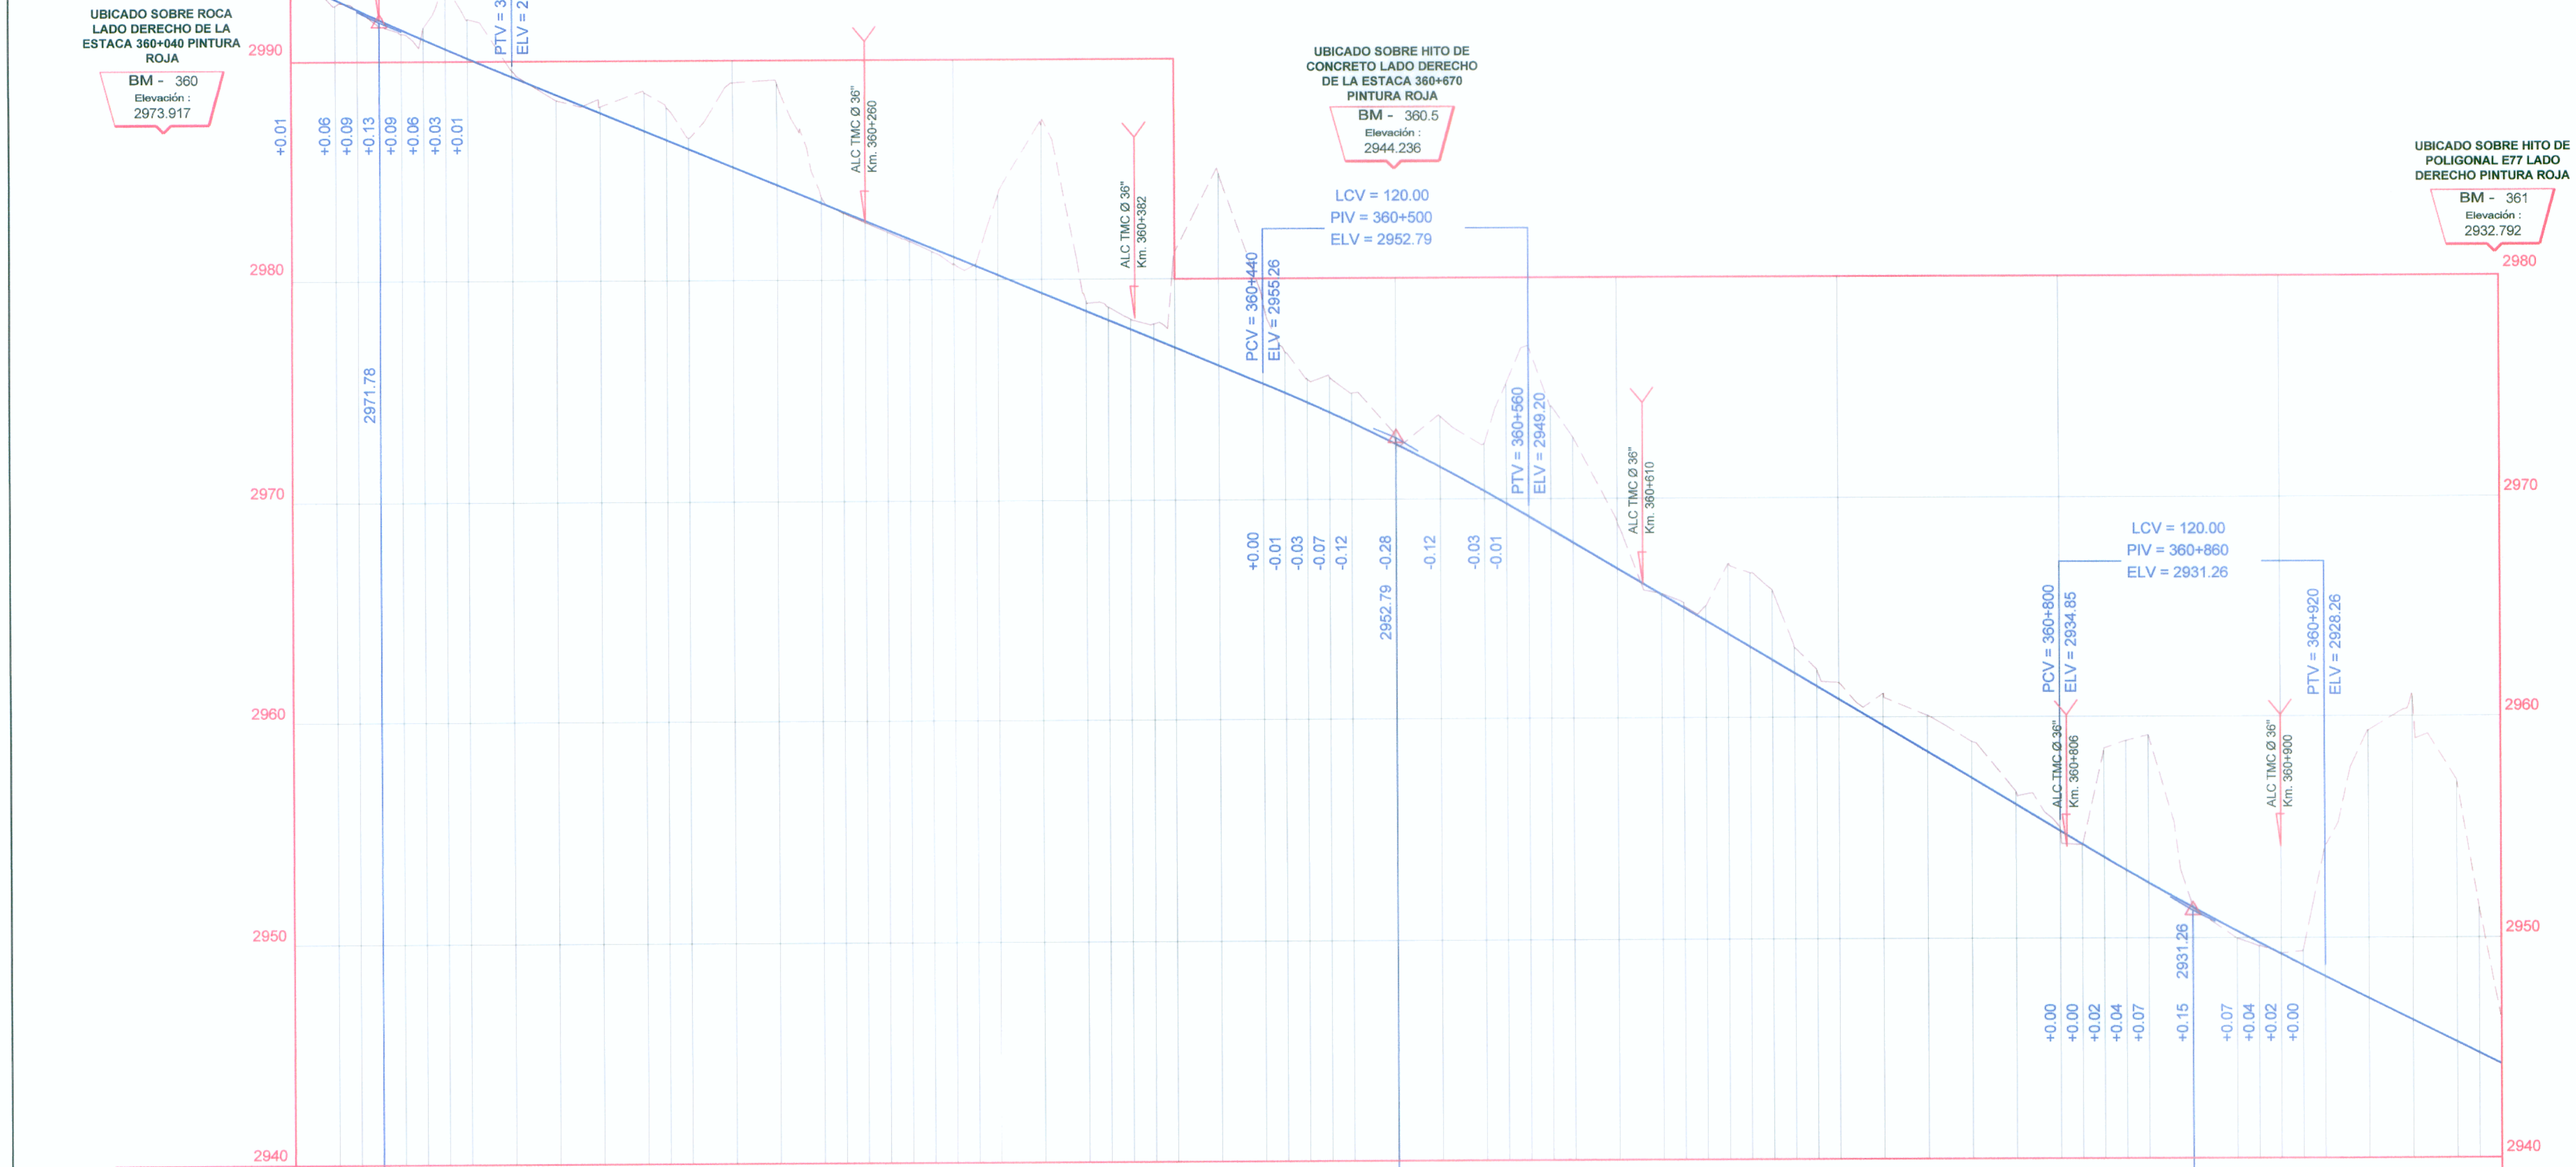

PERFIL LONGITUDINAL Esc. Hor. : 1/4000 Esc. Ver. : 1/400

LEYENDA

SIMBOLO	DESCRIPCION
PI-161	Pis
Eje de Diseño	Eje de Diseño
BMS	BMS
BADEN	BADEN
ALCANTARILLA	ALCANTARILLA
PUNTES Y PONTONES	PUNTES Y PONTONES
BUZON	BUZON
PL	POSTE DE LUZ
PAT	POSTE DE ALTA TENSION
MURO TAPIAL DE ADOBE	MURO TAPIAL DE ADOBE
MURO DE CONCRETO	MURO DE CONCRETO
VIVIENDAS	VIVIENDAS
BORDE DE GARRETERA	BORDE DE GARRETERA
CANAL EXISTENTE	CANAL EXISTENTE
QUEBRADA, RIO	QUEBRADA, RIO

PENDIENTE	COTA SUB-RASANTE	COTA TERRENO	ALINEAMIENTO
-5.01% en 330.00 m	2973.80	2974.31	PI-Nº: 774 R: 40
-4.13% en 460.00 m	2972.84	2972.54	PI-Nº: 775 R: 125
-5.98% en 360.00 m	2972.37	2972.36	PI-Nº: 776 R: 71
-5.00% en 600.00 m	2971.91	2971.63	PI-Nº: 777 R: 25
	2971.45	2971.53	PI-Nº: 778 R: 70
	2971.01	2971.49	PI-Nº: 779 R: 80
	2970.57	2971.92	PI-Nº: 780 R: 150
	2969.30	2969.57	PI-Nº: 781 R: 80
	2968.47	2968.22	PI-Nº: 782 R: 95
	2967.65	2967.92	PI-Nº: 783 R: 400.000
	2966.82	2966.55	
	2966.41	2966.49	
	2966.00	2965.99	
	2965.17	2965.96	
	2964.34	2963.76	
	2963.52	2963.11	
	2962.69	2962.61	
	2961.87	2961.75	
	2961.46	2961.29	
	2961.04	2960.73	
	2960.22	2960.74	
	2959.39	2959.86	
	2958.57	2957.08	
	2958.15	2958.00	
	2957.74	2958.73	
	2957.33	2958.19	
	2956.91	2957.95	
	2956.09	2956.12	
	2955.26	2956.78	
	2954.84	2956.89	
	2954.41	2956.67	
	2953.96	2955.45	
	2953.49	2955.51	
	2952.51	2954.81	
	2951.47	2954.61	
	2950.36	2952.52	
	2949.79	2952.52	
	2949.20	2952.22	
	2948.61	2951.88	
	2948.00	2951.47	
	2947.41	2951.07	
	2946.81	2950.63	
	2946.61	2950.32	
	2945.61	2949.86	
	2945.01	2949.62	
	2944.41	2949.31	
	2943.82	2949.08	
