


**PLANTA**  
Esc. 1/4000

**CUADRO DE COORDENADAS Y ELEMENTOS DE CURVAS**

Nº PI	SENT.	DELTA	RADIO	TANG.	L.C.	Ext.	P.I.	P.C.	P.T.	NORTE	ESTE	P%	SA
783	I	10°23'09"	400.000	36.353	72.507	1.649	361 + 013.020	360 + 976.667	361 + 049.173	8489938.665	718711.305	2.5	0.30
784	D	16°04'33"	100.000	14.122	28.058	0.992	361 + 104.620	361 + 090.498	361 + 118.556	8489954.839	718801.668	5.0	0.90
785	I	22°02'17"	170.000	33.103	65.388	3.193	361 + 200.211	361 + 167.108	361 + 232.496	8489944.948	718896.932	4.0	0.60
786	D	104°38'44"	21.000	27.177	38.342	13.345	361 + 368.380	361 + 341.203	361 + 379.549	8489991.839	719059.284	8.0	3.30
787	D	93°25'21"	21.000	22.293	34.241	9.627	361 + 401.842	361 + 379.549	361 + 413.790	8489942.383	719060.577	8.0	3.30
788	I	22°36'01"	120.000	23.979	47.334	2.372	361 + 459.173	361 + 459.173	361 + 506.507	8489945.461	718968.973	4.0	0.80
789	D	27°18'36"	65.000	15.791	30.982	1.891	361 + 562.706	361 + 546.915	361 + 577.897	8489917.152	718893.959	6.0	1.20
790	I	32°58'21"	95.000	28.115	54.670	4.073	361 + 647.270	361 + 619.155	361 + 673.825	8489926.992	718809.365	5.0	0.90
791	D	14°40'55"	200.000	25.766	51.250	1.653	361 + 753.881	361 + 728.115	361 + 779.365	8489879.000	718712.423	3.0	0.50
792	I	5°13'10"	500.000	22.790	45.548	0.519	361 + 916.146	361 + 893.356	361 + 938.905	8489846.160	718553.227	2.5	0.30

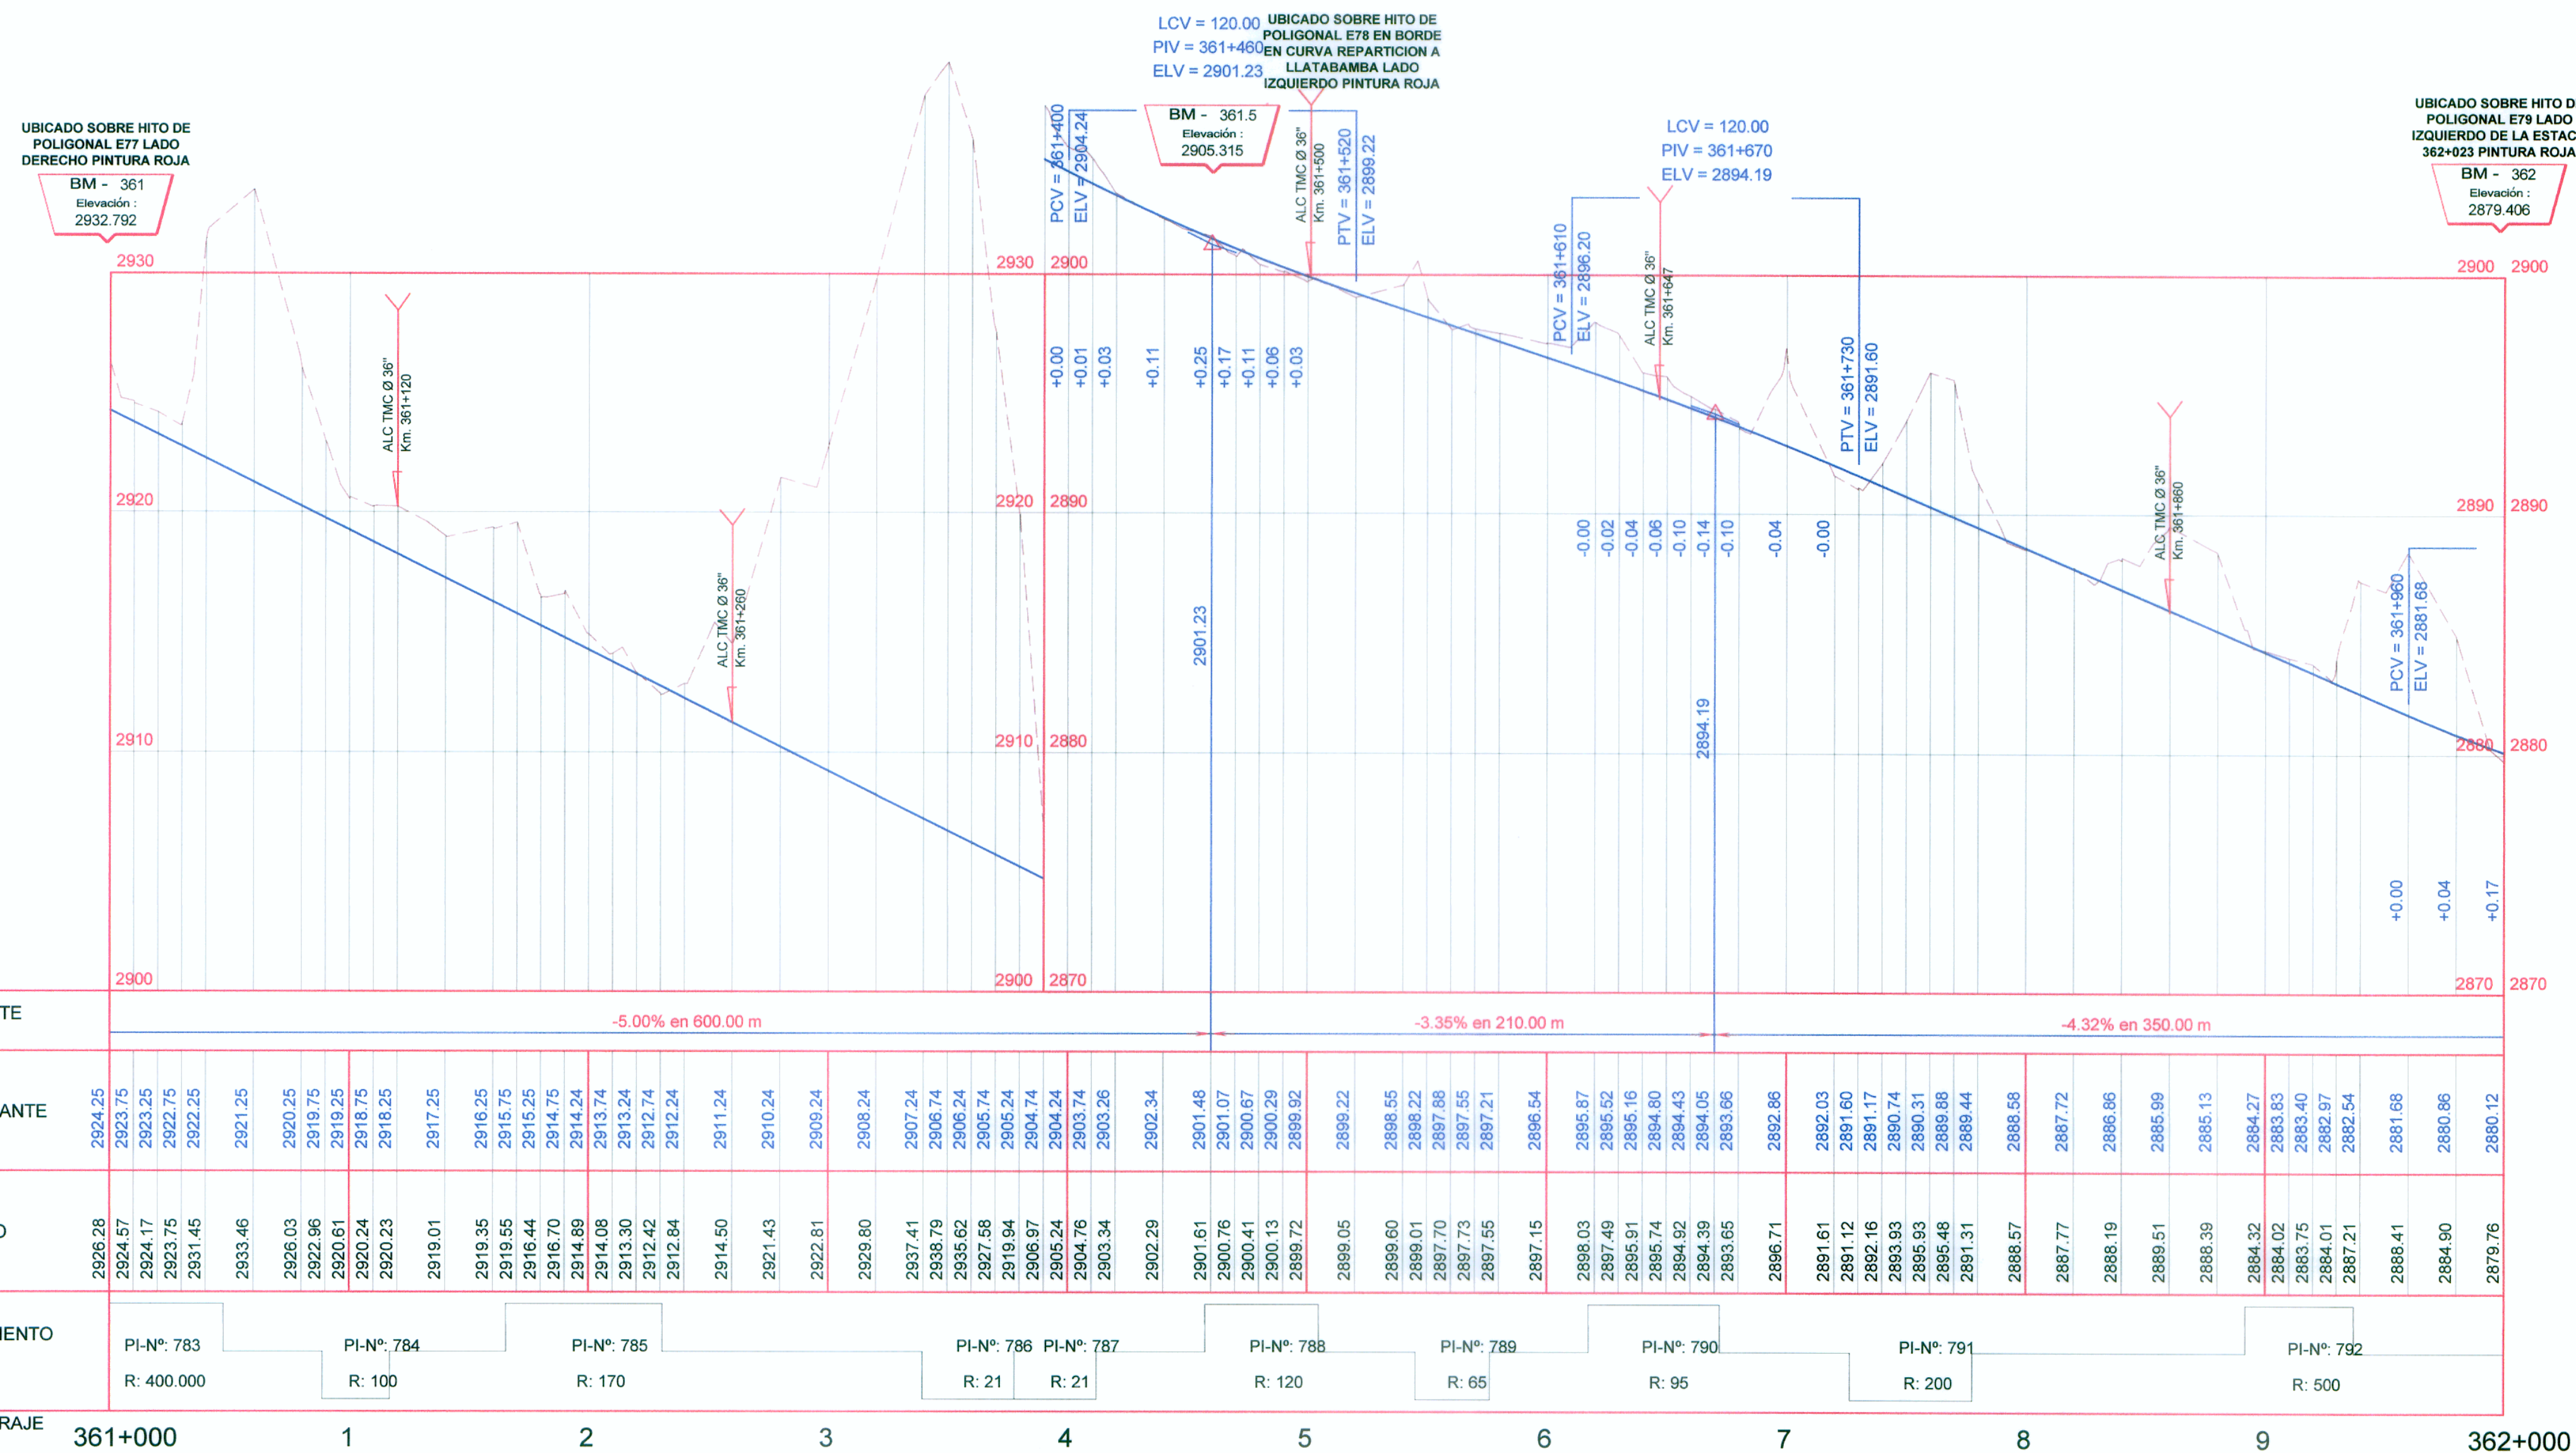

**PERFIL LONGITUDINAL**  
Esc. Hor. : 1/4000  
Esc. Ver. : 1/400

**LEYENDA**

SÍMBOLO	DESCRIPCION
PI-161	Pis
Eje de Diseño	Eje de Diseño
BMS	BMS
BADEN	BADEN
ALCANTARILLA	ALCANTARILLA
PUNTES Y PONTONES	PUNTES Y PONTONES
BUZON	BUZON
PL	POSTE DE LUZ
PAT	POSTE DE ALTA TENSION
MURO TAPIAL DE ADOBE	MURO TAPIAL DE ADOBE
MURO DE CONCRETO	MURO DE CONCRETO
VIVIENDAS	VIVIENDAS
BORDE DE CARRETERA	BORDE DE CARRETERA
CANAL EXISTENTE	CANAL EXISTENTE
QUEBRADA, RIO	QUEBRADA, RIO

PENDIENTE	COTA SUB-RASANTE	COTA TERRENO	ALINEAMIENTO	KILOMETRAJE
-5.00% en 600.00 m	2924.25	2926.28	PI-Nº: 783 R: 400.000	361+000
	2923.75	2924.57		1
	2923.25	2924.17	PI-Nº: 784 R: 100	2
	2922.75	2923.75		
