



CUADRO DE COORDENADAS Y ELEMENTOS DE CURVA

No. PI	ANGULO	S	RADIO	PI	PC	PT	T	LC	EXT.	NORTE	ESTE	P%	S.A
14	17° 50' 20.11"	D	380.00	10+226.69	10+167.05	10+285.36	59.64	118.31	4.65	8,743,813.391	245,570.696	5.10	0.40
15	32° 20' 43.23"	D	260.00	10+524.64	10+449.23	10+596.01	75.40	146.78	10.71	8,744,067.757	245,413.709	6.14	0.60

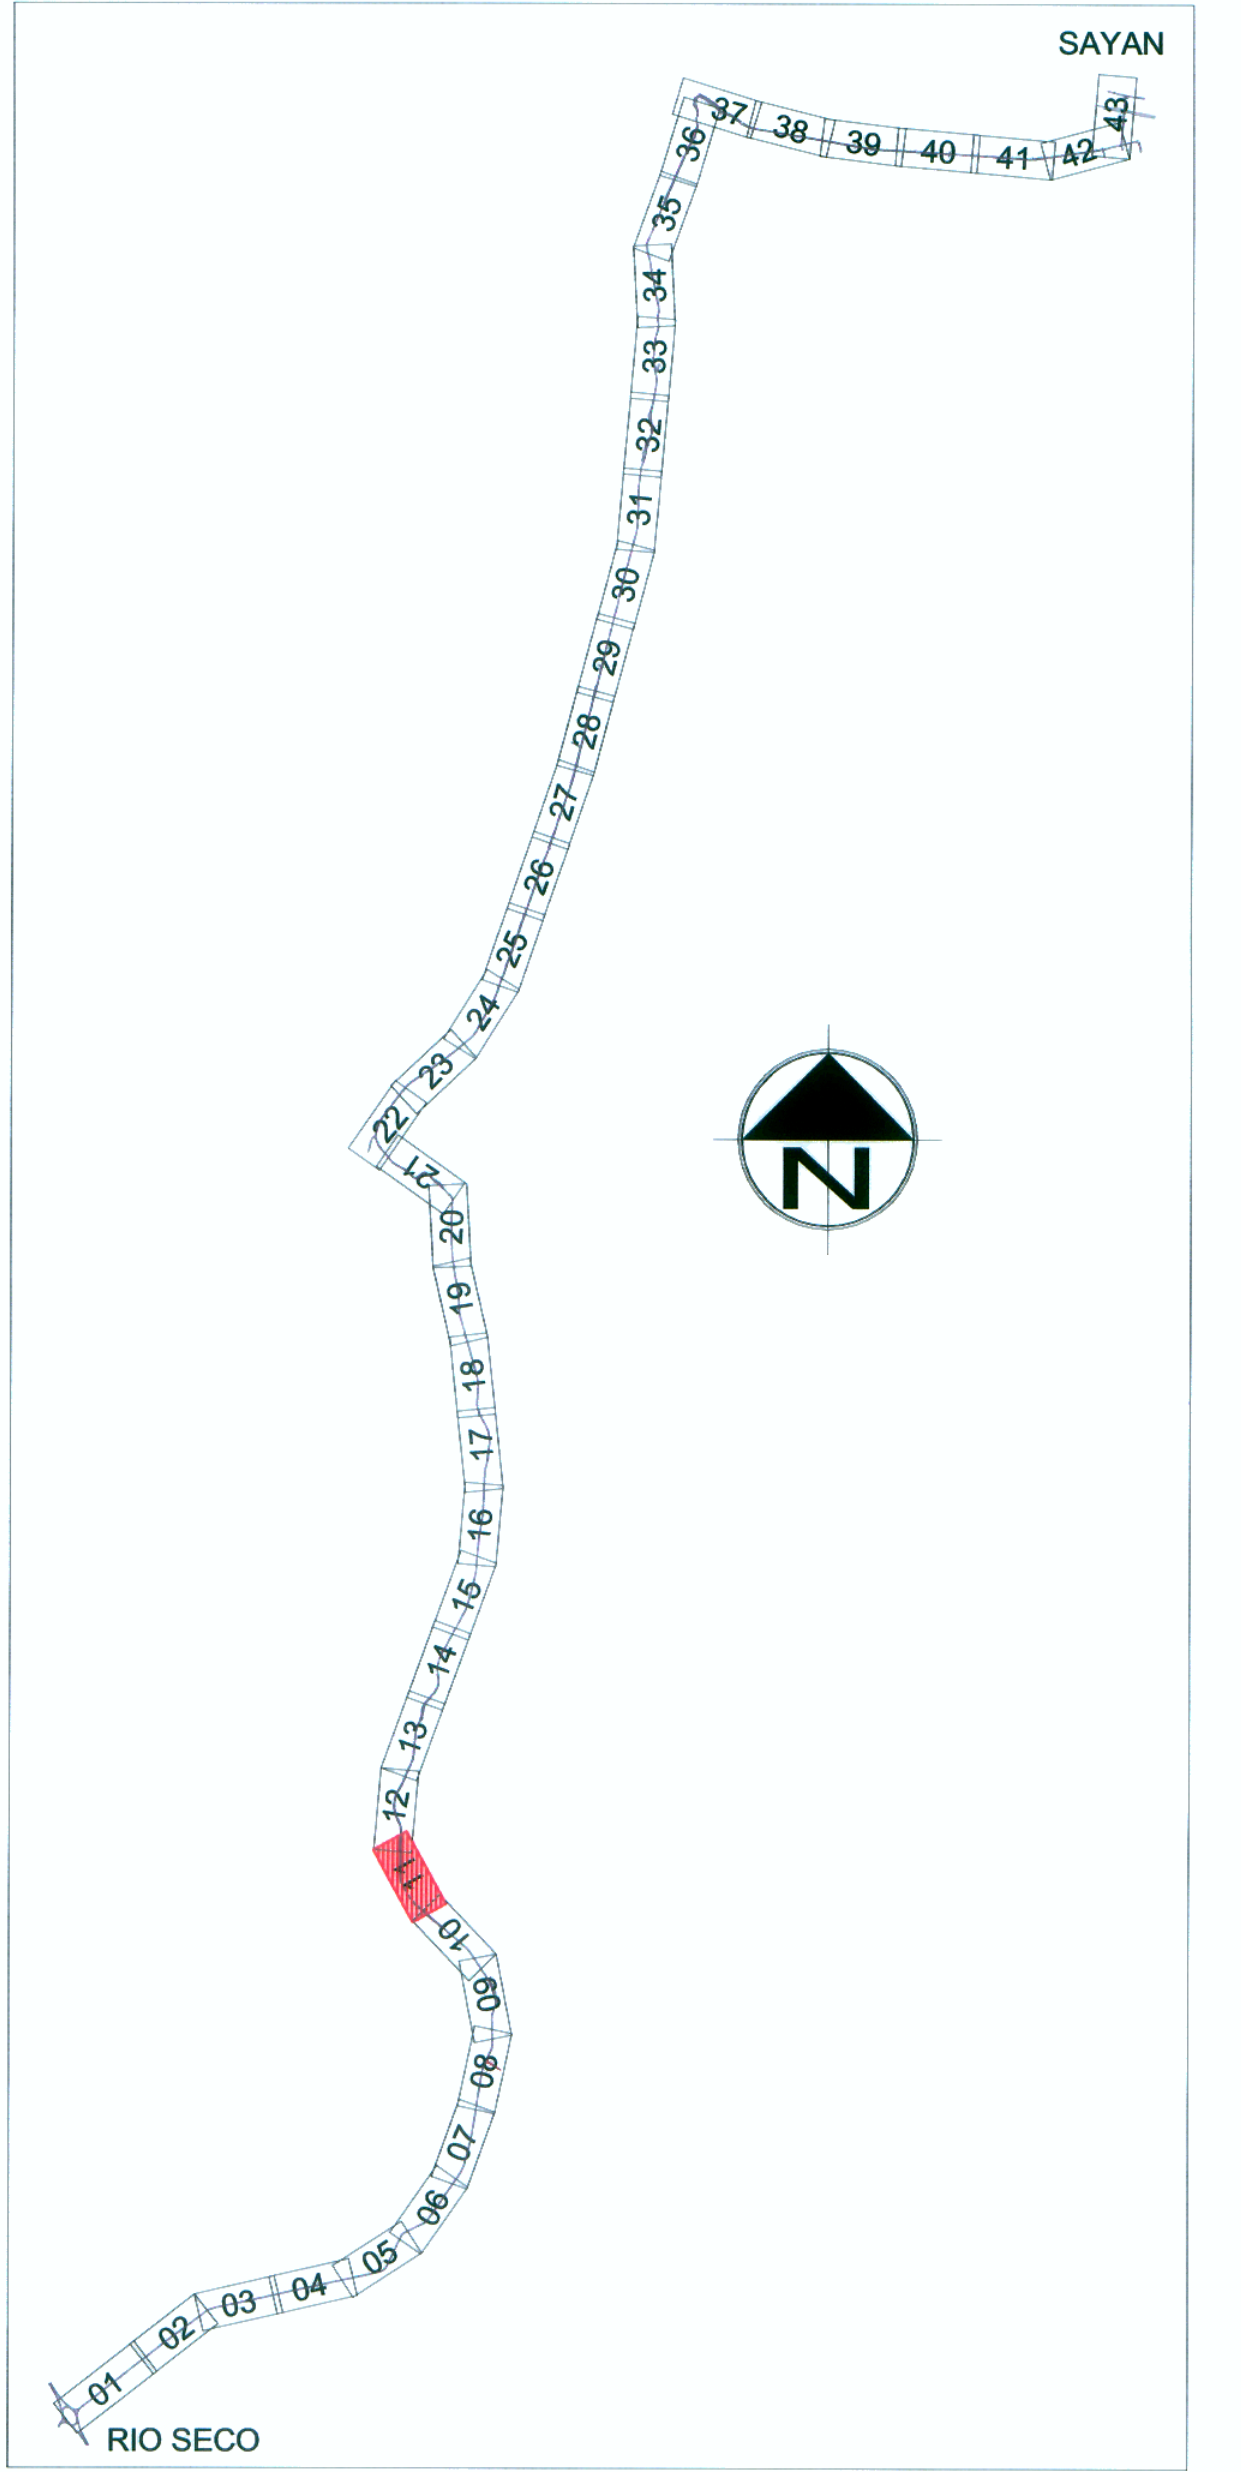

BM-10 214.513
 10+088 Der. A 7.50 m.
 BM-10.5 222.532
 10+577 Izq. A 9.90 m.
 BM-11 227.409
 10+998 Izq. A 12.00 m.

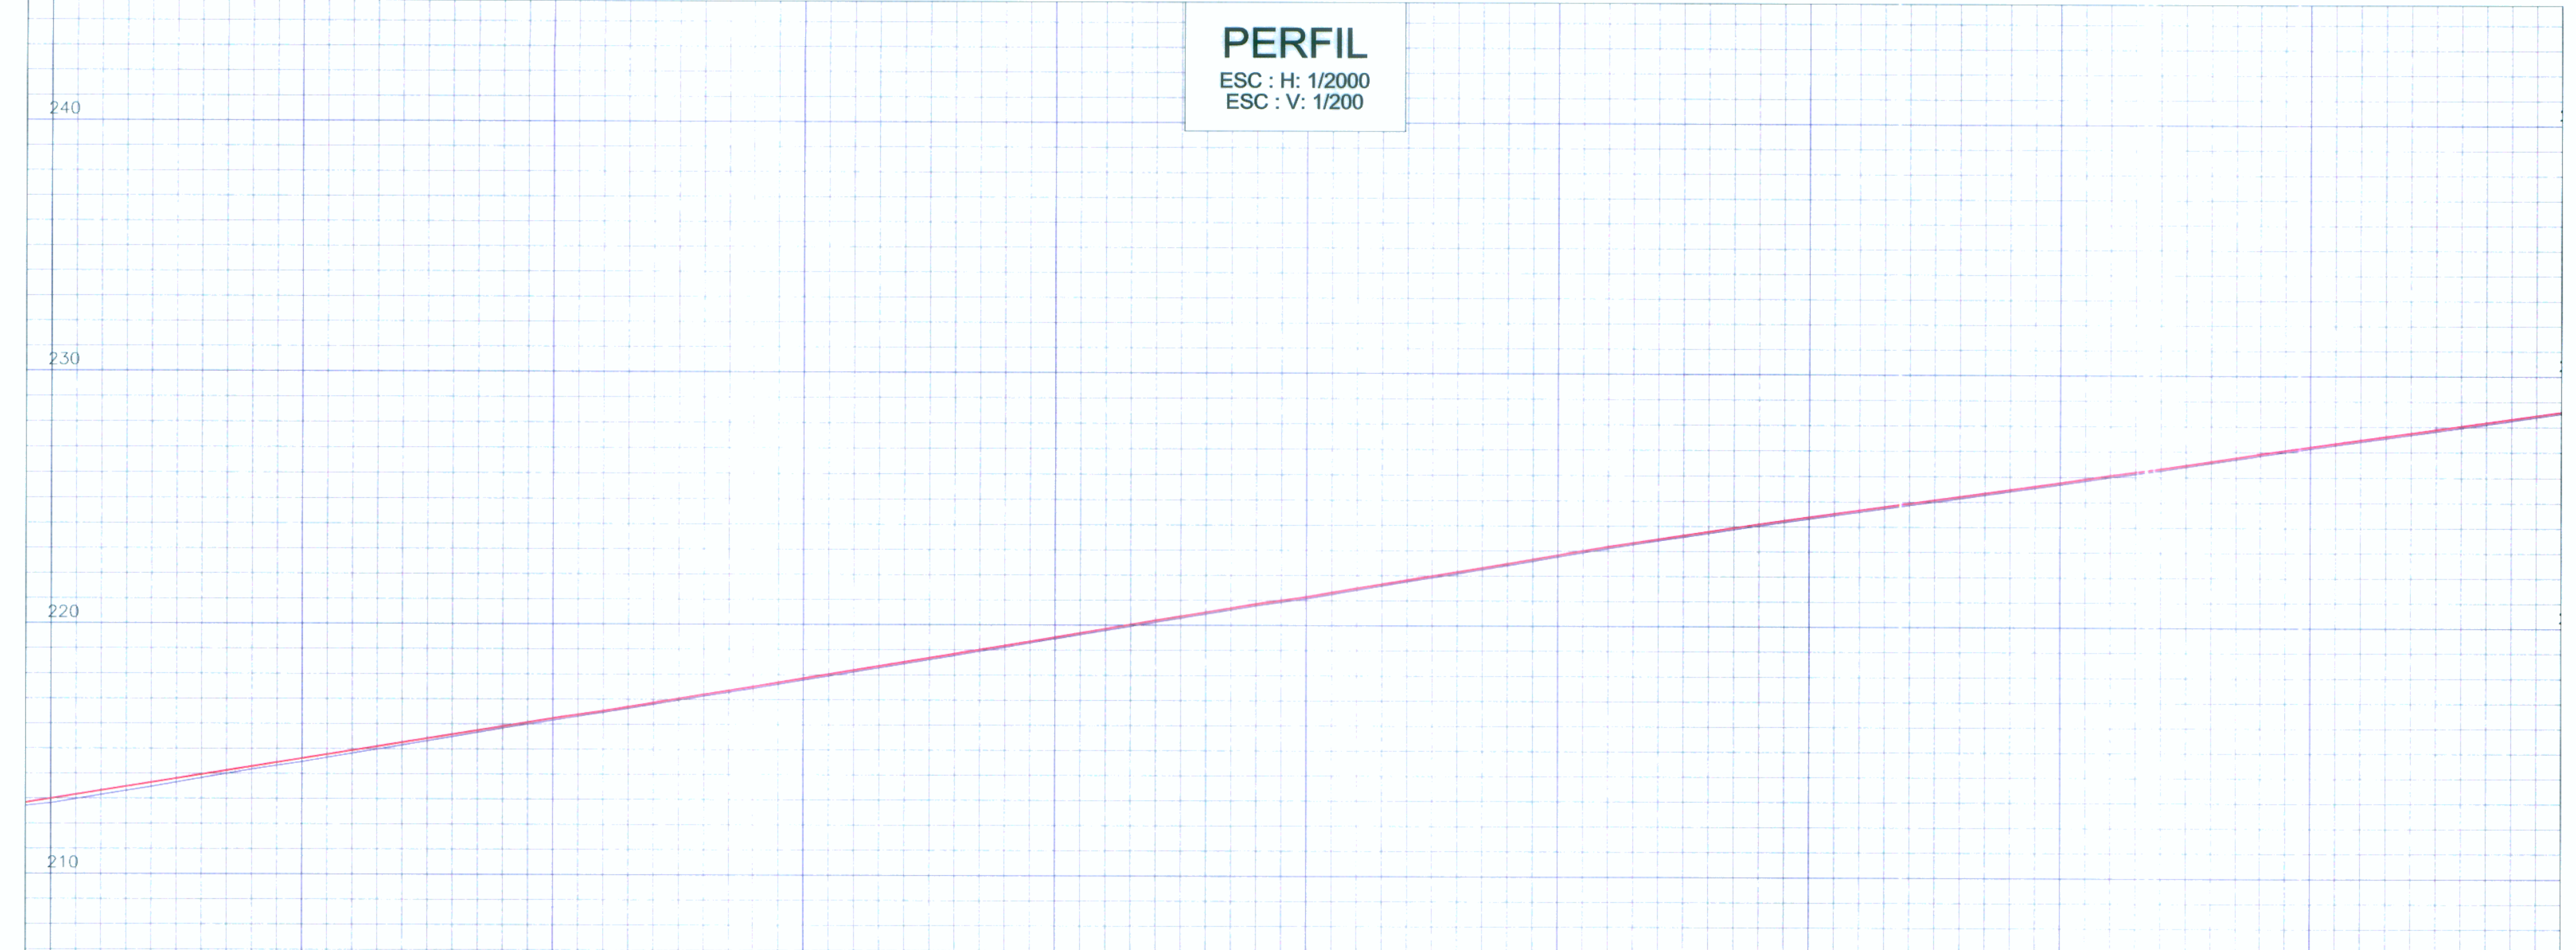

Pendiente Existente Aprox. 1.7%

PENDIENTE	COTAS TERRENO		COTAS RASANTE		SENTIDO	KILOMETRAJE

LEYENDA

VÍA PAVIMENTADA	CANAL DE TIERRA	VIVIENDA
DERECHO DE VIA	POSTE DE LUZ	POSTE DE TELÉFONO
EJE	POSTE DE MEDIA TENSIÓN	PUENTE
CANAL DE CONCRETO		
RASANTE DE PERFIL		
TERRENO DE PERFIL		

FORMATO	ESCALA GRÁFICA						
A-1	1:200	0	2.00	4.00	6.00	8.00	10.00 m
	1:2000	0	20.00	40.00	60.00	80.00	100.00 m
A-3	1:400	0	4.00	8.00	12.00	16.00	20.00 m
	1:4000	0	40.00	80.00	120.00	160.00	200.00 m