


CUADRO DE COORDENADAS Y ELEMENTOS DE CURVA

No. PI	ANGULO	S	RADIO	PI	PC	PT	T	LC	EXT.	NORTE	ESTE	P%	S.A
16	4° 06' 54.39"	D	500.00	11+074.19	11+056.23	11+092.14	17.96	35.91	0.32	8,744,621.305	245,420.121	4.19	0.40
17	30° 38' 49.49"	I	270.00	11+227.37	11+153.39	11+297.81	73.98	144.42	9.95	8,744,773.962	245,432.885	8.00	0.60
18	37° 54' 39.92"	D	350.00	11+496.08	11+375.87	11+607.45	120.21	231.59	20.07	8,745,018.939	245,314.097	5.24	0.50
19	19° 54' 42.42"	D	100.00	11+687.25	11+669.70	11+704.45	17.55	34.75	1.53	8,745,214.546	245,355.827	8.00	1.10
20	8° 24' 18.59"	I	400.00	11+810.67	11+781.28	11+839.96	29.39	58.68	1.08	8,745,319.565	245,421.335	4.81	0.40

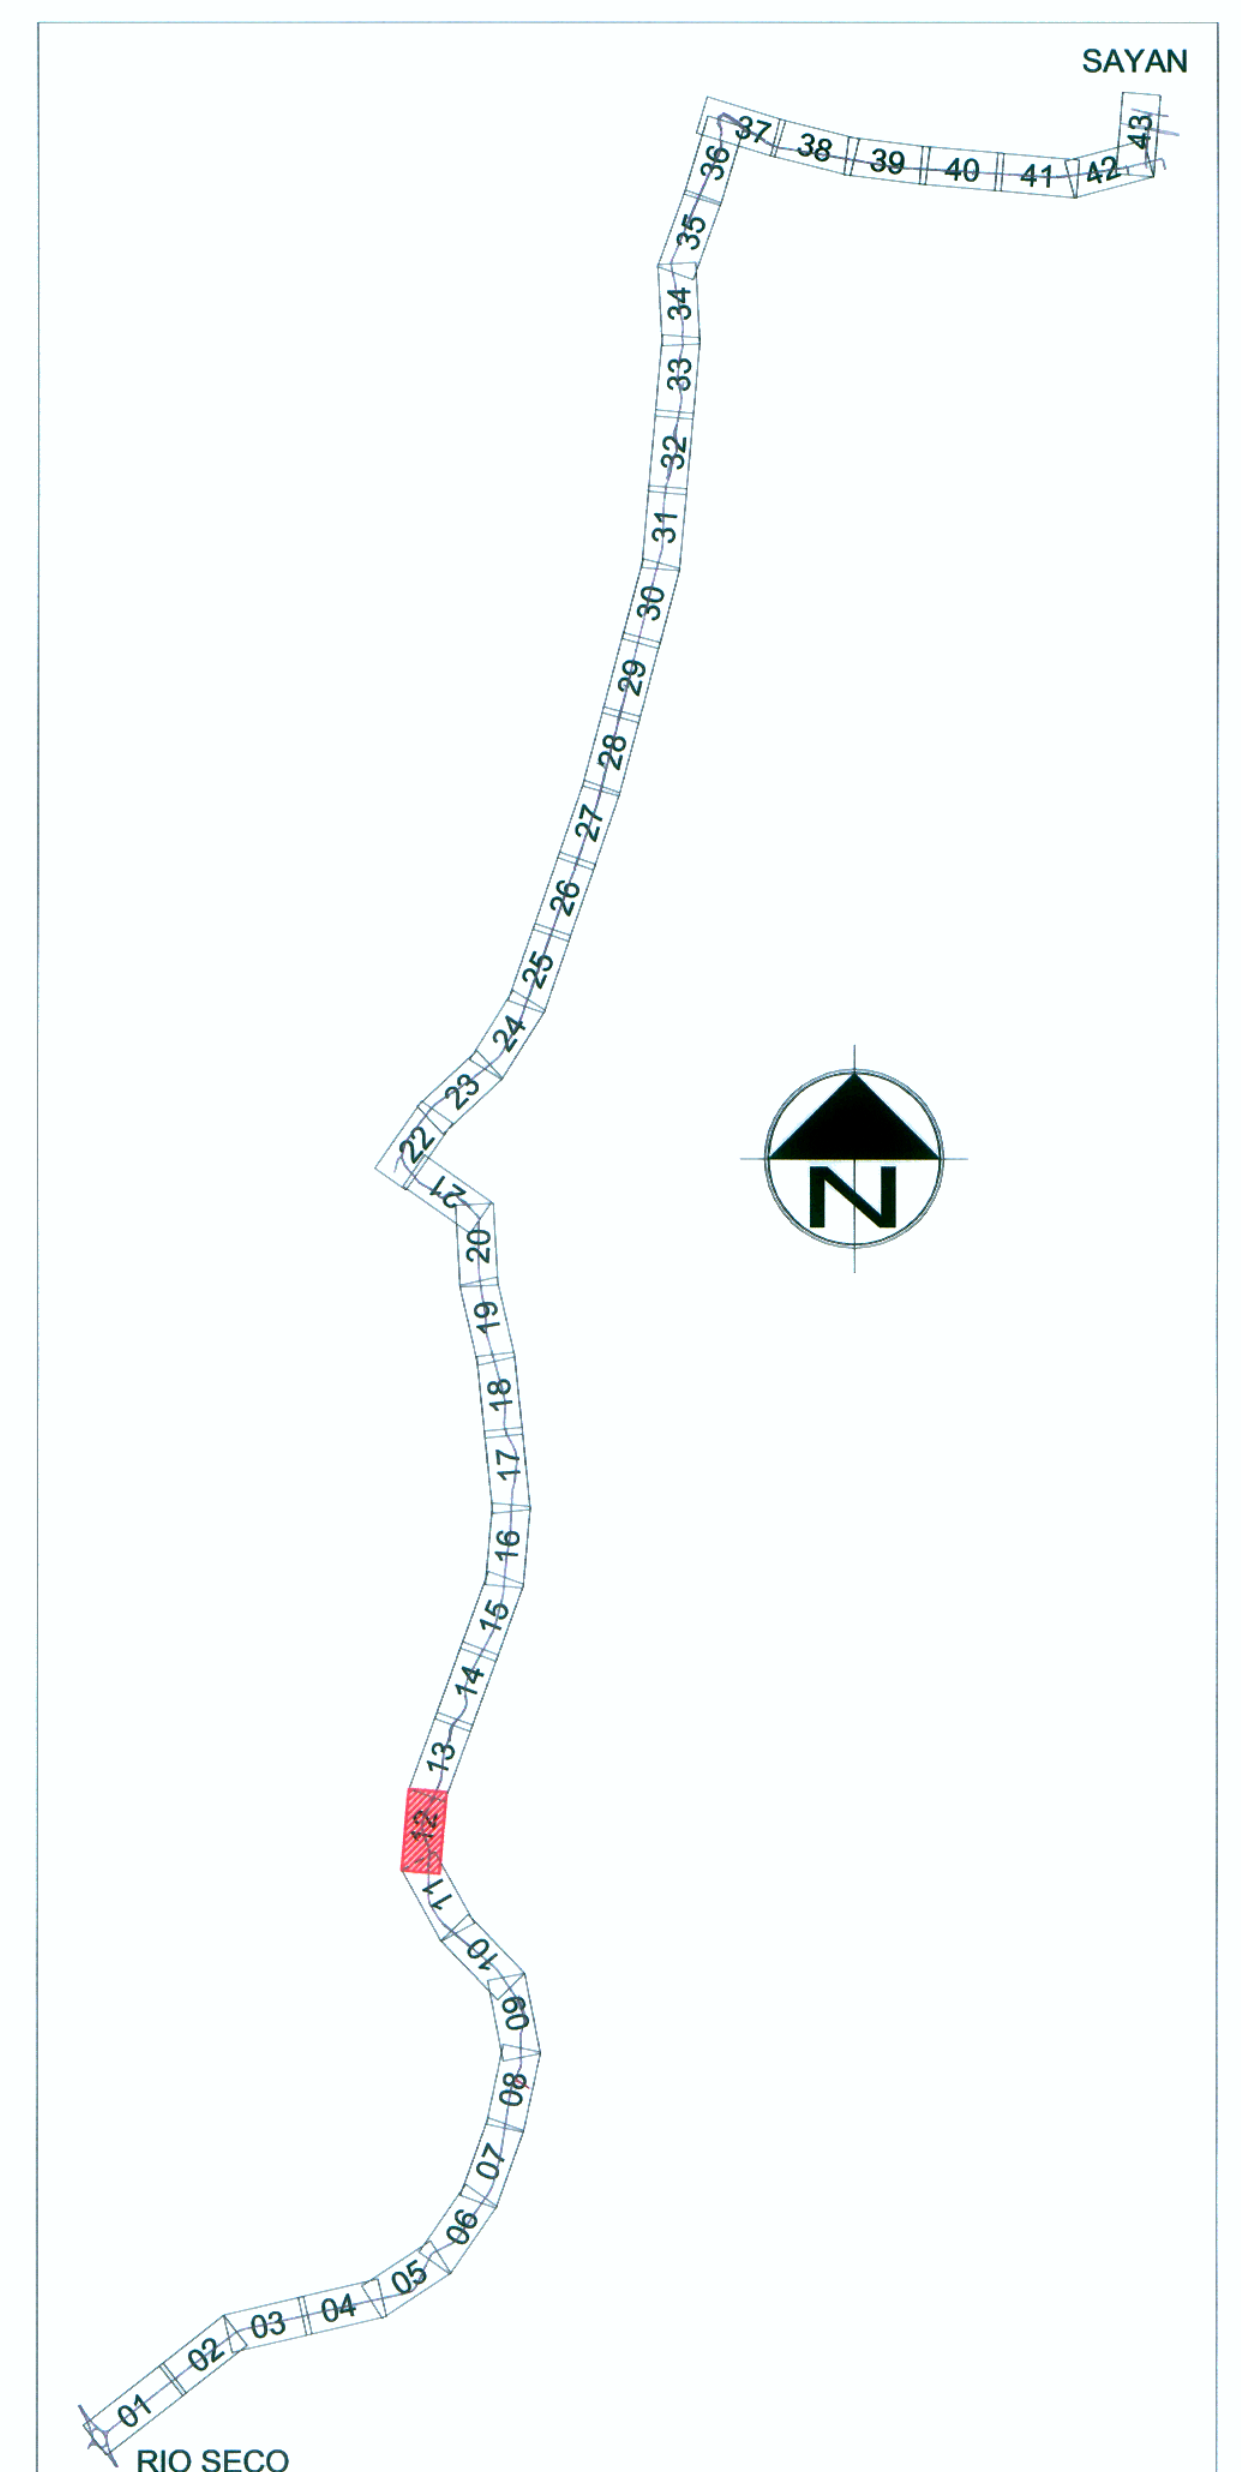

LEYENDA

VÍA PAVIMENTADA	CANAL DE TIERRA	
DERECHO DE VIA	VIVIENDA	
EJE	POSTE DE LUZ	
CANAL DE CONCRETO	POSTE DE TELÉFONO	
RASANTE DE PERFIL	POSTE DE MEDIA TENSION	
TERRENO DE PERFIL	PUEBLO	

FORMATO

	ESCALA GRÁFICA						
A-1	1:200	0	2.00	4.00	6.00	8.00	10.00 m
	1:2000	0	20.00	40.00	60.00	80.00	100.00 m
A-3	1:400	0	4.00	8.00	12.00	16.00	20.00 m
	1:4000	0	40.00	80.00	120.00	160.00	200.00 m

