
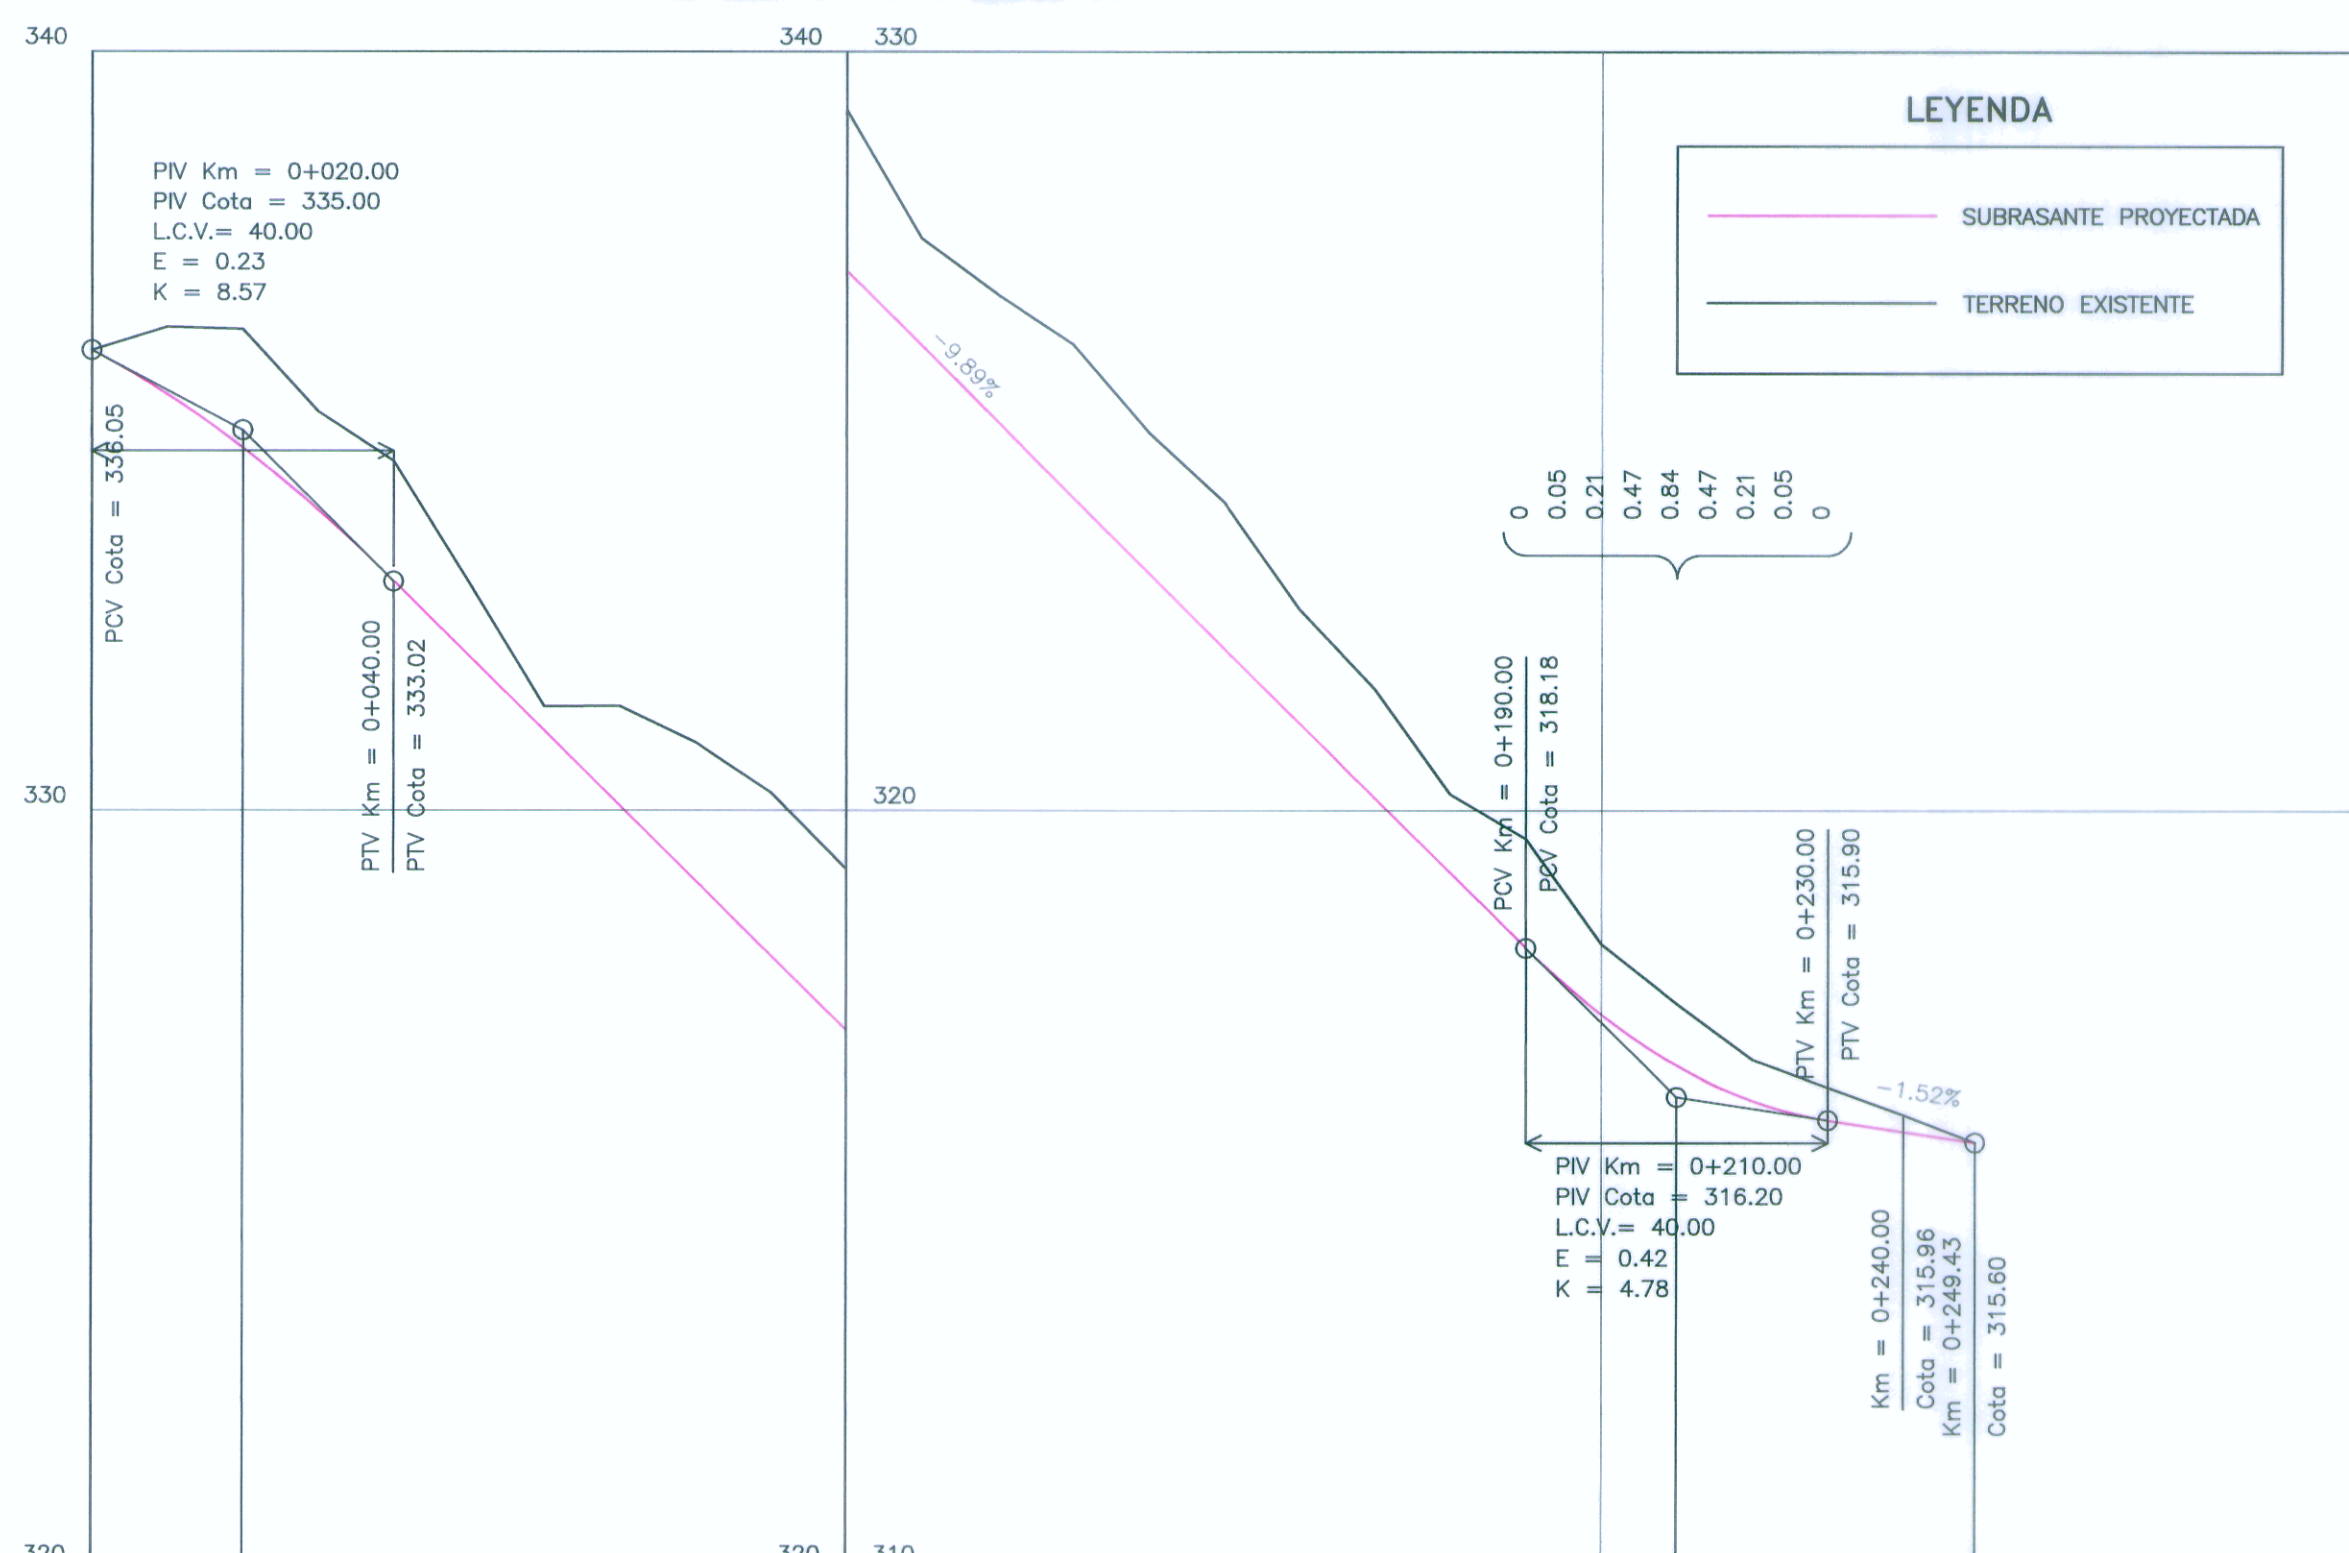


**SECCIONES TRANSVERSAL DE ACCESO A DEFENSA RIBEREÑA 03**

ESCALA H : 1:200

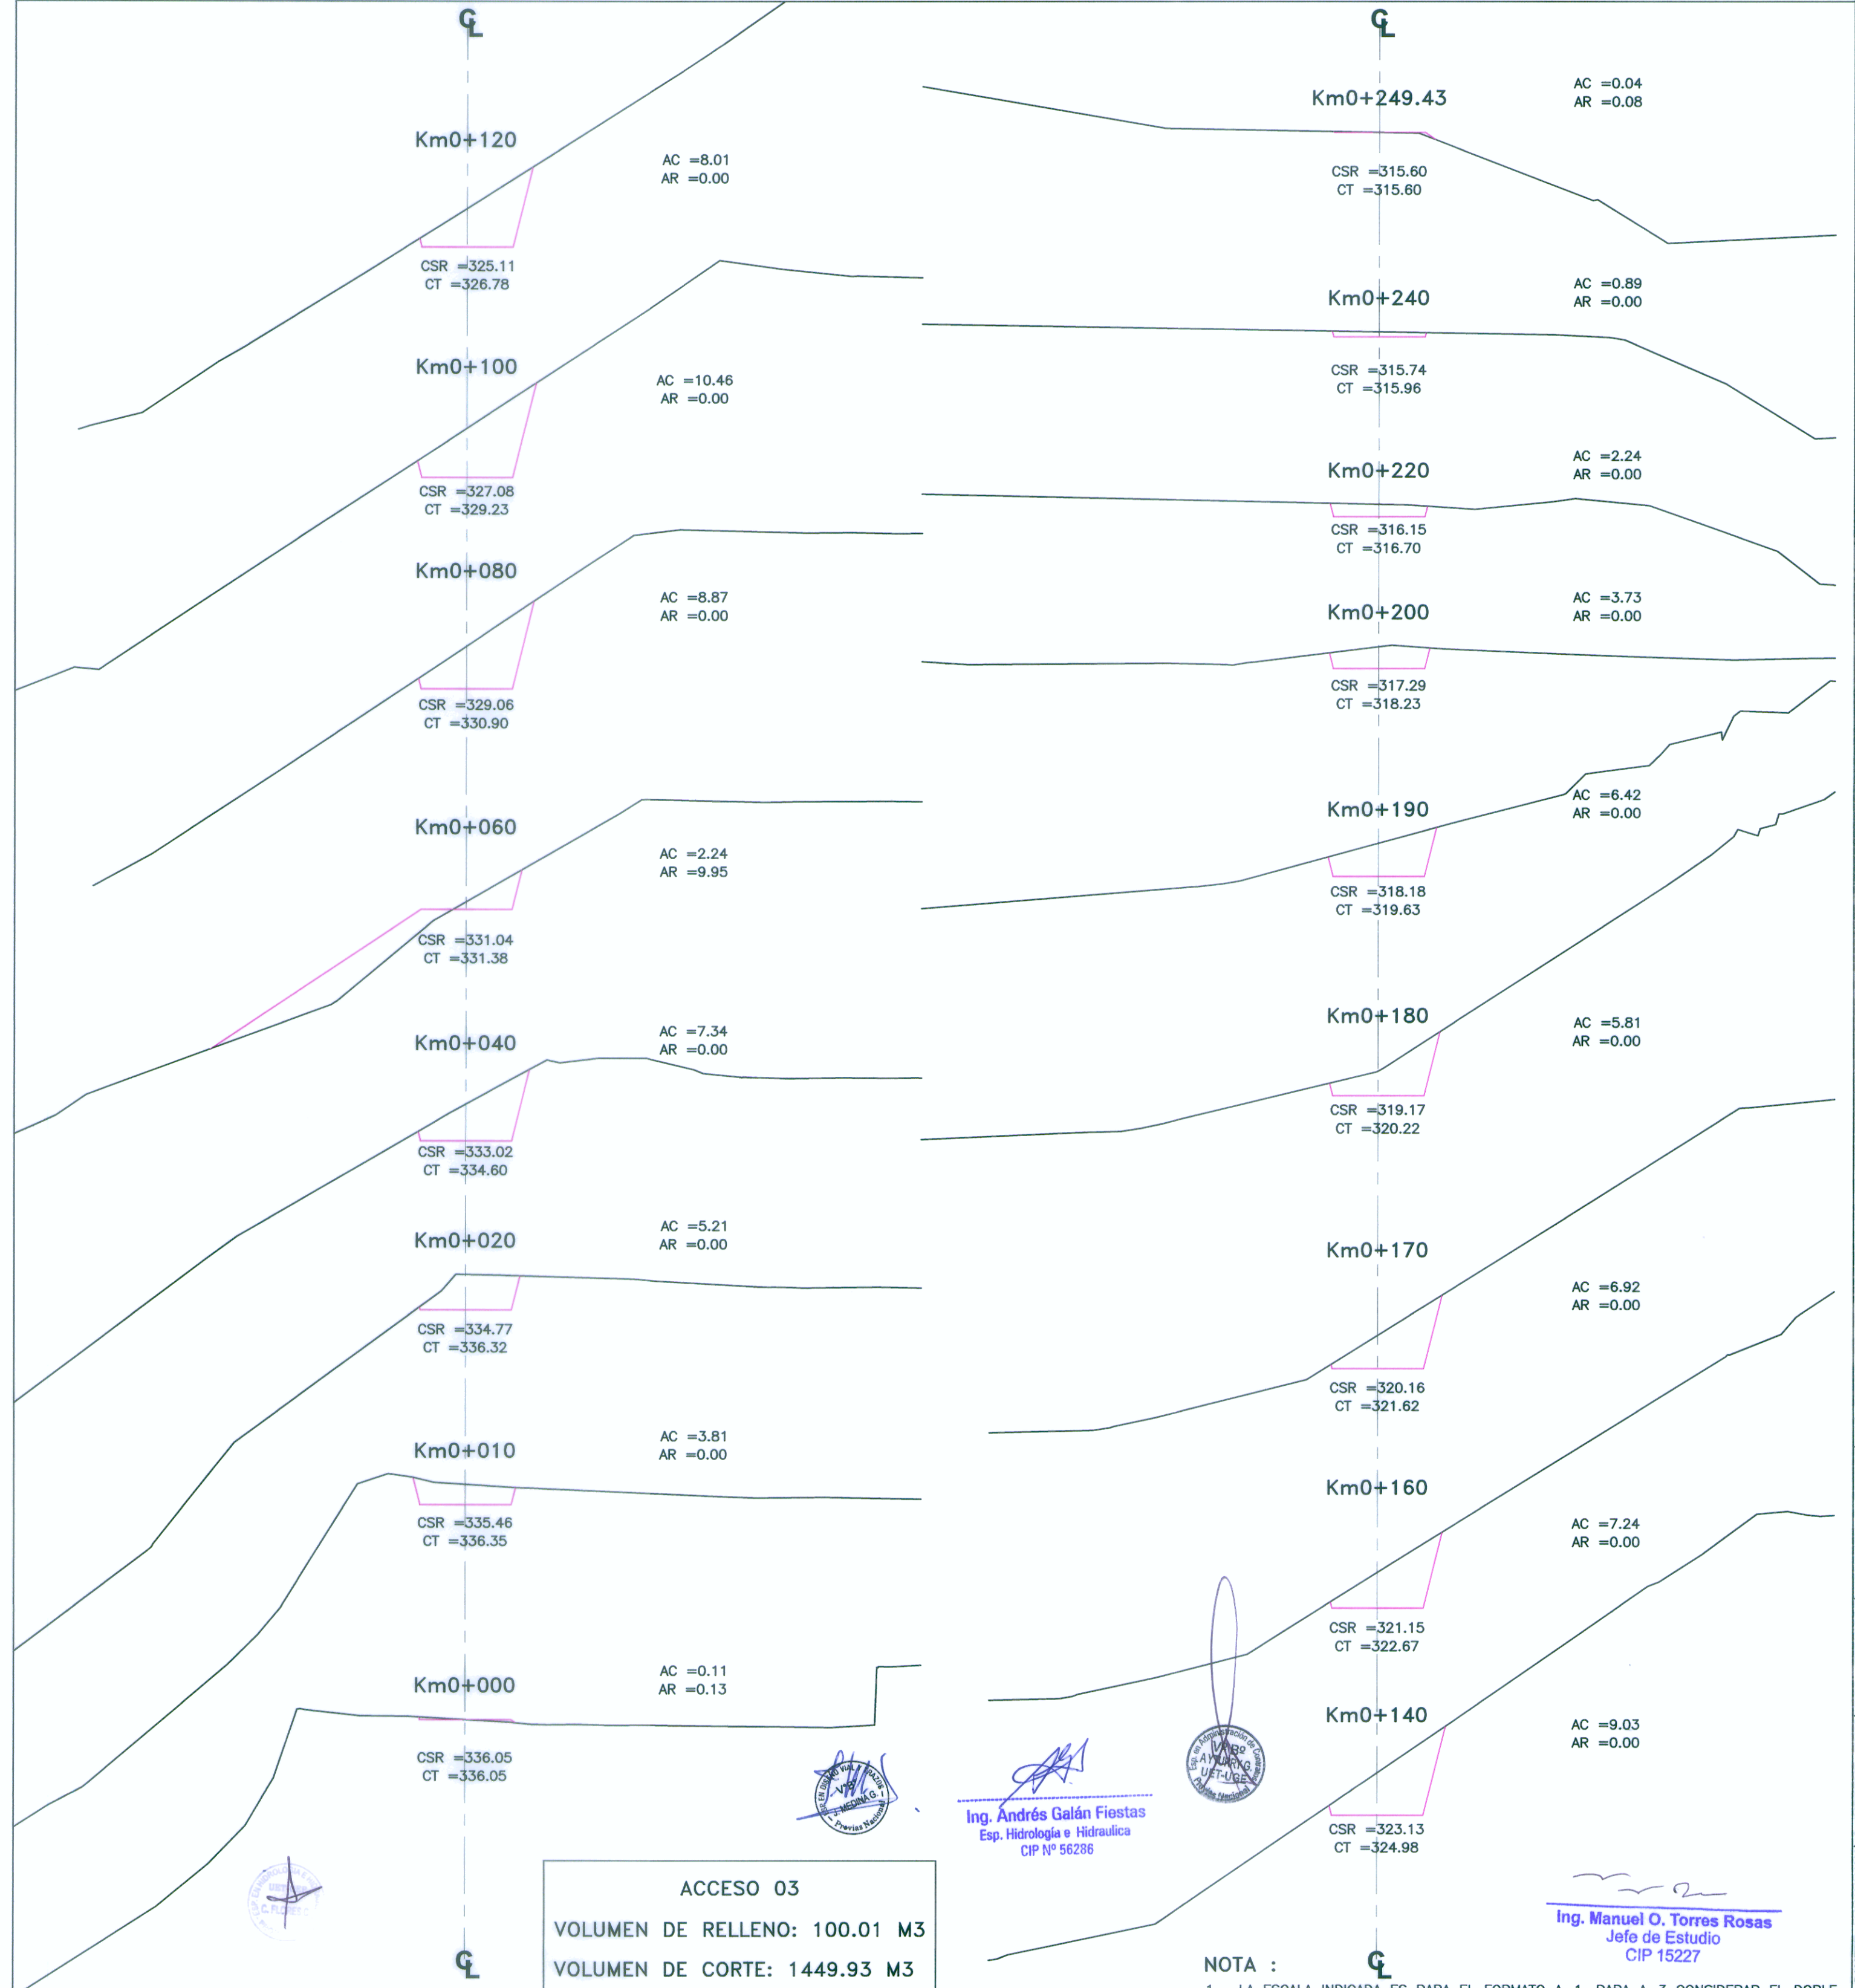

PENDIENTES	COTA DE SUBRASANTE	COTA DE TERRENO	ALINEAMIENTO	DIAGRAMA DE PERALTES	OBRAS DE ARTE	KILOMETRAJE
	336.05	336.05				0
	335.46	336.35				0.05
	334.77	336.32				0.21
	333.95	335.24				0.47
	333.02	334.60				0.84
	332.03	333.01				1.21
	331.04	331.38				1.58
	330.05	331.38				1.95
	329.06	330.90				2.32
	328.07	330.24				2.69
	327.08	329.23				3.06
	326.09	327.52				3.43
	325.11	326.78				3.80
	324.12	326.13				4.17
	323.13	324.98				4.54
	322.14	324.07				4.91
	321.15	322.67				5.28
	320.16	321.62				5.65
	319.17	320.22				6.02
	318.18	319.63				6.39
	317.29	318.23				6.76
	316.62	317.44				7.13
	316.15	316.70				7.50
	315.90	316.33				7.87
	315.74	316.96				8.24
						8.61
						8.98
						9.35
						9.72
						10.09