

LETRAS H=20	ANCHO LETRAS	CLAVE IZQ	CLAVE DER	COMB	ESPAÇ
MARCO					4.0
ESPAÇIO					17.40
P	16.0	I	II	II-I	5.1
E	14.7	I	III	III-III	2.8
A	20.0	III	III	III-III	2.8
J	15.0	III	I	I-I	5.1
E	14.7	I	III	I-I	5.1
A	20.0	III	III		21.0
ESPAÇIO					17.40
MARCO					4.0
TOTAL	100.40				79.60 180.00

LETRAS H=20	ANCHO LETRAS	CLAVE IZQ	CLAVE DER	COMB	ESPAÇ
MARCO					4.0
ESPAÇIO					36.35
2	16.0	II	II	II-II	4.1
0	16.6	II	II	II-II	4.1
0	16.6	II	II	II-II	4.1
m	20.91	III	III	III-III	21.0
ESPAÇIO					36.35
MARCO					4.0
TOTAL	109.90				70.10 180.00


Km 12+700
Km 13+078



LETRAS H=15	ANCHO LETRAS	CLAVE IZQ	CLAVE DER	COMB	ESPAÇ
MARCO					4.0
ESPAÇIO					37.57
I	2.6	I	I	I-I	3.9
M	13.8	I	I	I-I	3.9
P	12.0	I	II	II-I	3.9
E	11.0	I	III	III-I	3.1
R	12.0	I	II	II-I	3.9
I	2.6	I	I	I-I	3.1
A	15.0	III	III	III-III	3.1
L	11.0	I	III	III-I	3.1
7	12.0	III	III	III-I	7.5
5	12.0	I	II	II-I	15.0
k	7.4	I	III	III-I	4.6
m	11.8	I	I	I-I	4.6
ESPAÇIO					13.85
MARCO					4.0
TOTAL	123.20				181.80 305.00


LETRAS H=15	ANCHO LETRAS	CLAVE IZQ	CLAVE DER	COMB	ESPAÇ
MARCO					4.0
ESPAÇIO					37.57
L	11.0	I	III	III-I	3.1
I	2.6	I	I	I-I	3.9
M	13.8	I	I	I-I	3.1
A	15.0	III	III	III-III	3.1
1	4.5	I	I	I-I	3.9
5	12.0	I	II	II-I	3.1
6	12.0	II	II	II-II	3.1
0	12.4	II	II	I-II	7.5
0	12.4	II	II	I-II	15.0
k	7.4	I	III	III-I	4.6
m	11.8	I	I	I-I	4.6
ESPAÇIO					12.57
MARCO					4.0
TOTAL	102.50				202.50 305.00

Km 12+700

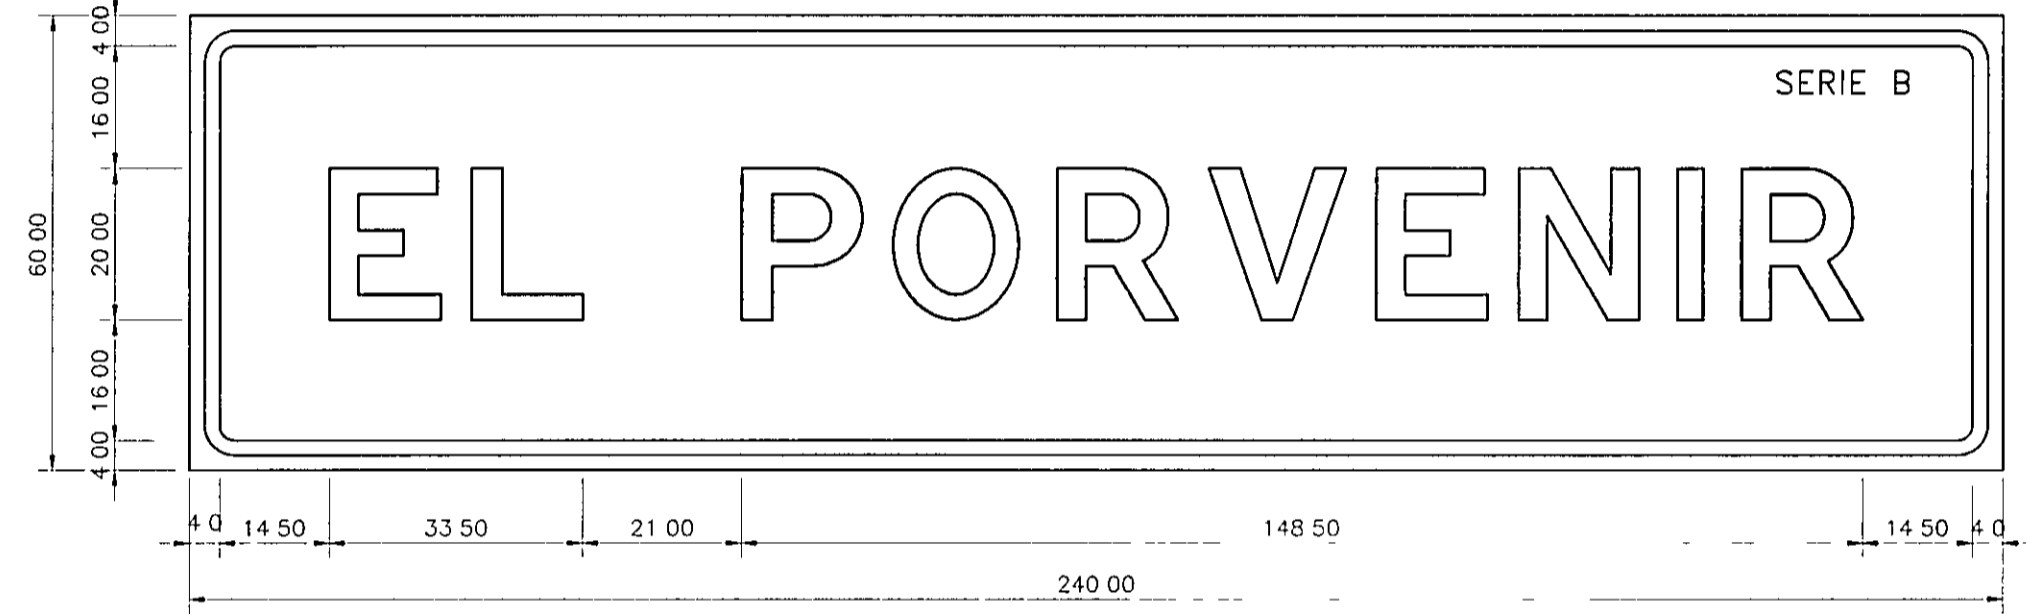

LETRAS H=20	ANCHO LETRAS	CLAVE IZQ	CLAVE DER	COMB	ESPAÇ
MARCO					4.0
ESPAÇIO					11.50
E	14.7	I	III	III-I	4.1
L	14.7	I	III	III-I	4.1
P	16.0	I	II	II-II	4.1
O	16.6	II	II	II-II	5.1
R	16.0	I	II	II-III	4.1
V	18.1	III	III	III-I	4.1
E	14.7	I	III	III-I	4.1
N	16.0	I	I	I-I	5.1
I	3.4	I	I	I-I	5.1
R	16.0	I	II	I-I	5.1
ESPAÇIO					14.50
MARCO					4.0
TOTAL	116.20				193.80 240.00

Km 17+150(D)
Km 17+932(I)

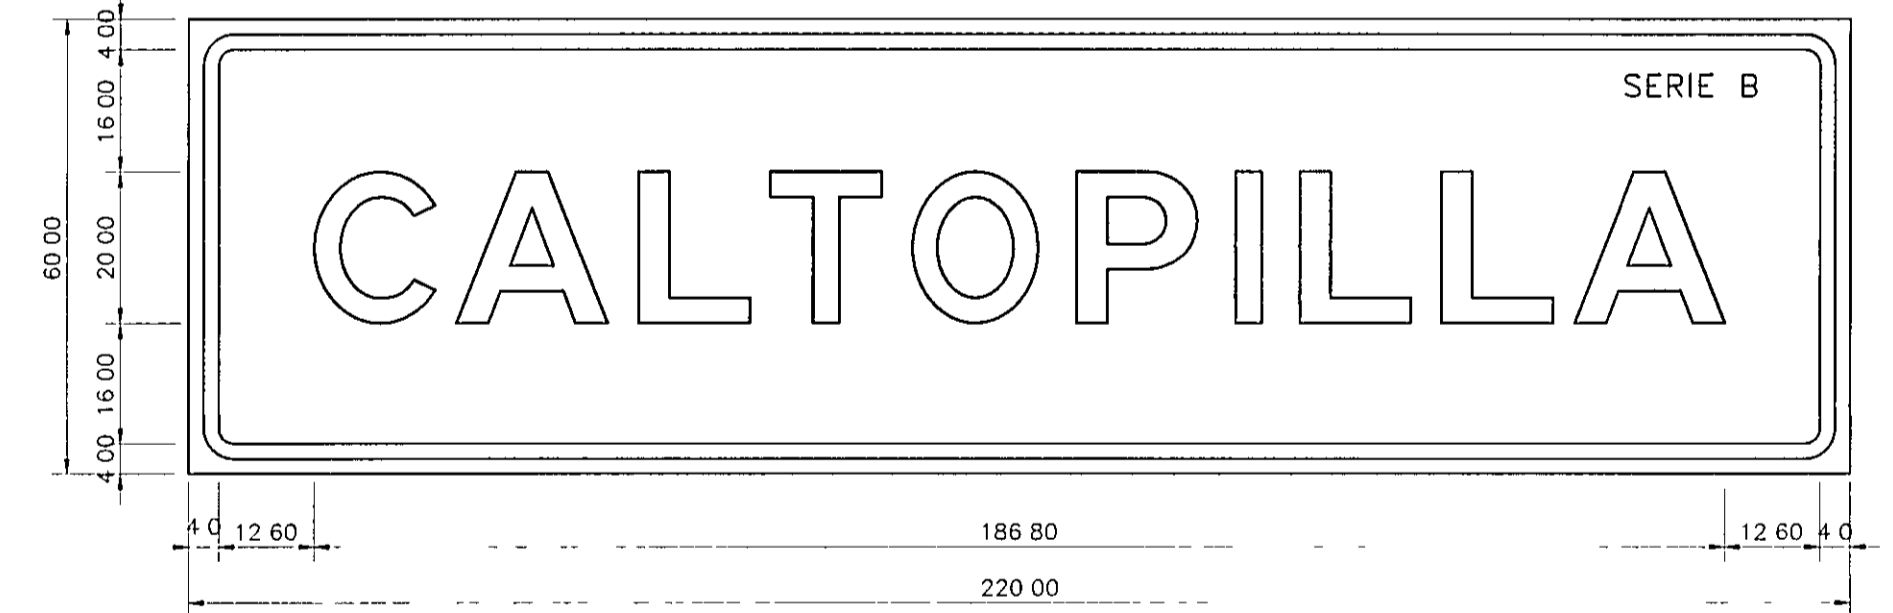


LETRAS H=20	ANCHO LETRAS	CLAVE IZQ	CLAVE DER	COMB	ESPAÇ
MARCO					4.0
ESPAÇIO					12.60
C	16.0	II	III	III-III	2.8
A	20.0	III	III	III-III	4.1
L	14.7	I	III	III-III	2.8
T	14.7	III	III	III-III	4.1
O	16.6	II	III	III-III	4.1
P	16.0	I	II	I-II	5.1
I	3.4	I	I	I-I	5.1
L	14.7	I	III	III-I	4.1
L	14.7	I	III	III-III	4.1
A	20.0	III	III	III-III	2.8
ESPAÇIO					12.60
MARCO					4.0
TOTAL	150.80				169.20 220.00

Km 18+430 (D)
Km 19+740 (I)




LETRAS H=20	ANCHO LETRAS	CLAVE IZQ	CLAVE DER	COMB	ESPAÇ
MARCO					4.0
ESPAÇIO					67.5
A	20.0	III	III	III-I	4.1
L	14.7	I	III	III-III	2.8
T	14.7	III	III	III-III	4.1
O	16.6	II	II	II-II	4.1
ESPAÇIO					67.5
MARCO					4.0
TOTAL	66.00				154.00 220.00

Km 22+000 (D)
Km 23+300 (I)

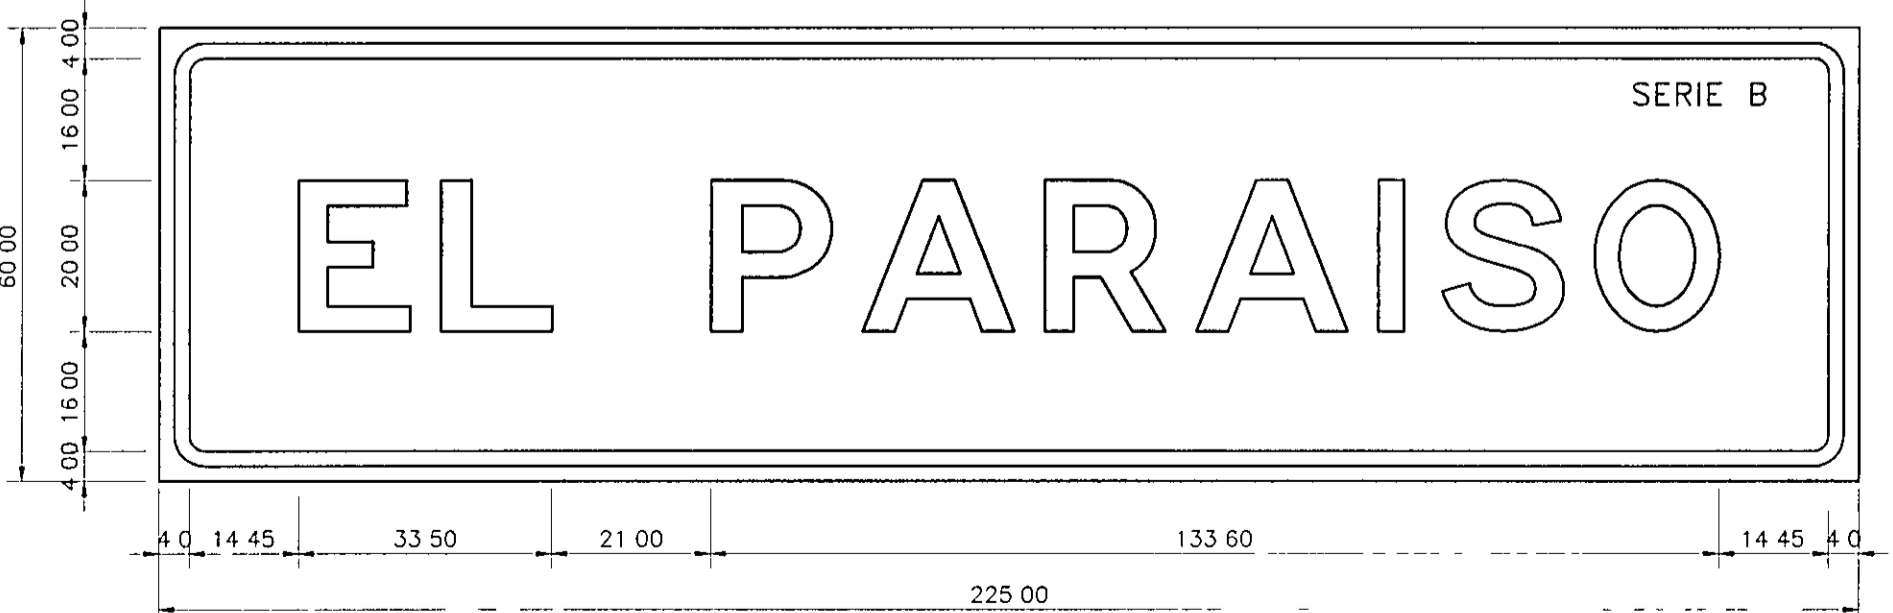

LETRAS H=20	ANCHO LETRAS	CLAVE IZQ	CLAVE DER	COMB	ESPAÇ
MARCO					4.0
ESPAÇIO					14.45
E	14.7	I	III	III-I	4.1
L	14.7	I	III	III-I	4.1
P	16.0	I	II	II-III	4.1
A	20.0	III	III	III-III	4.1
R	16.0	I	II	II-III	4.1
A	20.0	III	III	III-III	4.1
I	3.4	I	I	I-I	5.1
S	16.0	II	II	II-II	4.1
O	16.6	II	II	II-II	4.1
ESPAÇIO					14.45
MARCO					4.0
TOTAL	137.40				187.60 225.00

Km 20+560 (D)
Km 21+200 (I)

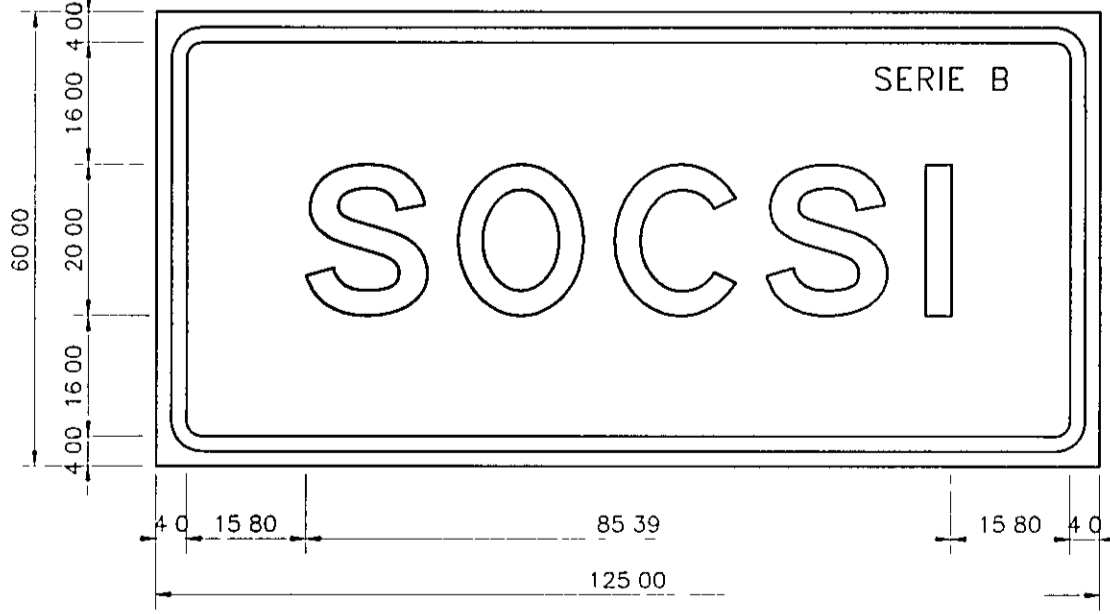

LETRAS H=20	ANCHO LETRAS	CLAVE IZQ	CLAVE DER	COMB	ESPAÇ
MARCO					4.0
ESPAÇIO					15.80
S	16.0	II	II	II-II	4.1
O	16.6	II	II	II-II	4.1
C	16.0	II	III	III-II	4.1
S	16.0	II	II	III-II	4.1
I	3.4	I	I	II-I	5.1
ESPAÇIO					15.80
MARCO					4.0
TOTAL	68.0				57.0 125.00

Km 26+000 (D)
Km 28+700 (I)

Ing. Manuel O. Torres Rosas
Jefe de Estudio
CIP 15227