


| Nº PI | ANGULO | S | RADIO (m) | PC (Km) | PT (Km) | T (m) | LC (m) | EXT (m) | PER (%) | S/a (m) |
|-------|-----------|---|-----------|----------|----------|--------|--------|---------|---------|---------|
| 42 | 50°47'44" | D | 220.00 | 9+092.60 | 9+287.64 | 104.45 | 195.04 | 23.54 | 4.48% | 0.40 |
| 43 | 36°11'09" | D | 220.00 | 9+422.56 | 9+561.50 | 71.88 | 138.94 | 11.44 | 4.48% | 0.40 |
| 44 | 83°43'45" | I | 160.00 | 9+626.88 | 9+860.70 | 143.38 | 233.82 | 54.84 | 5.24% | 0.70 |

| Nº PI | KM | COORDENADAS | |
|-------|----------|-------------|-----------|
| | | NORTE | ESTE |
| 42 | 9+197.05 | 8734589.18 | 325189.33 |
| 43 | 9+494.44 | 8734880.18 | 325181.38 |
| 44 | 9+770.26 | 8735100.1 | 325355.71 |

PLANTA
H: 1/2,000

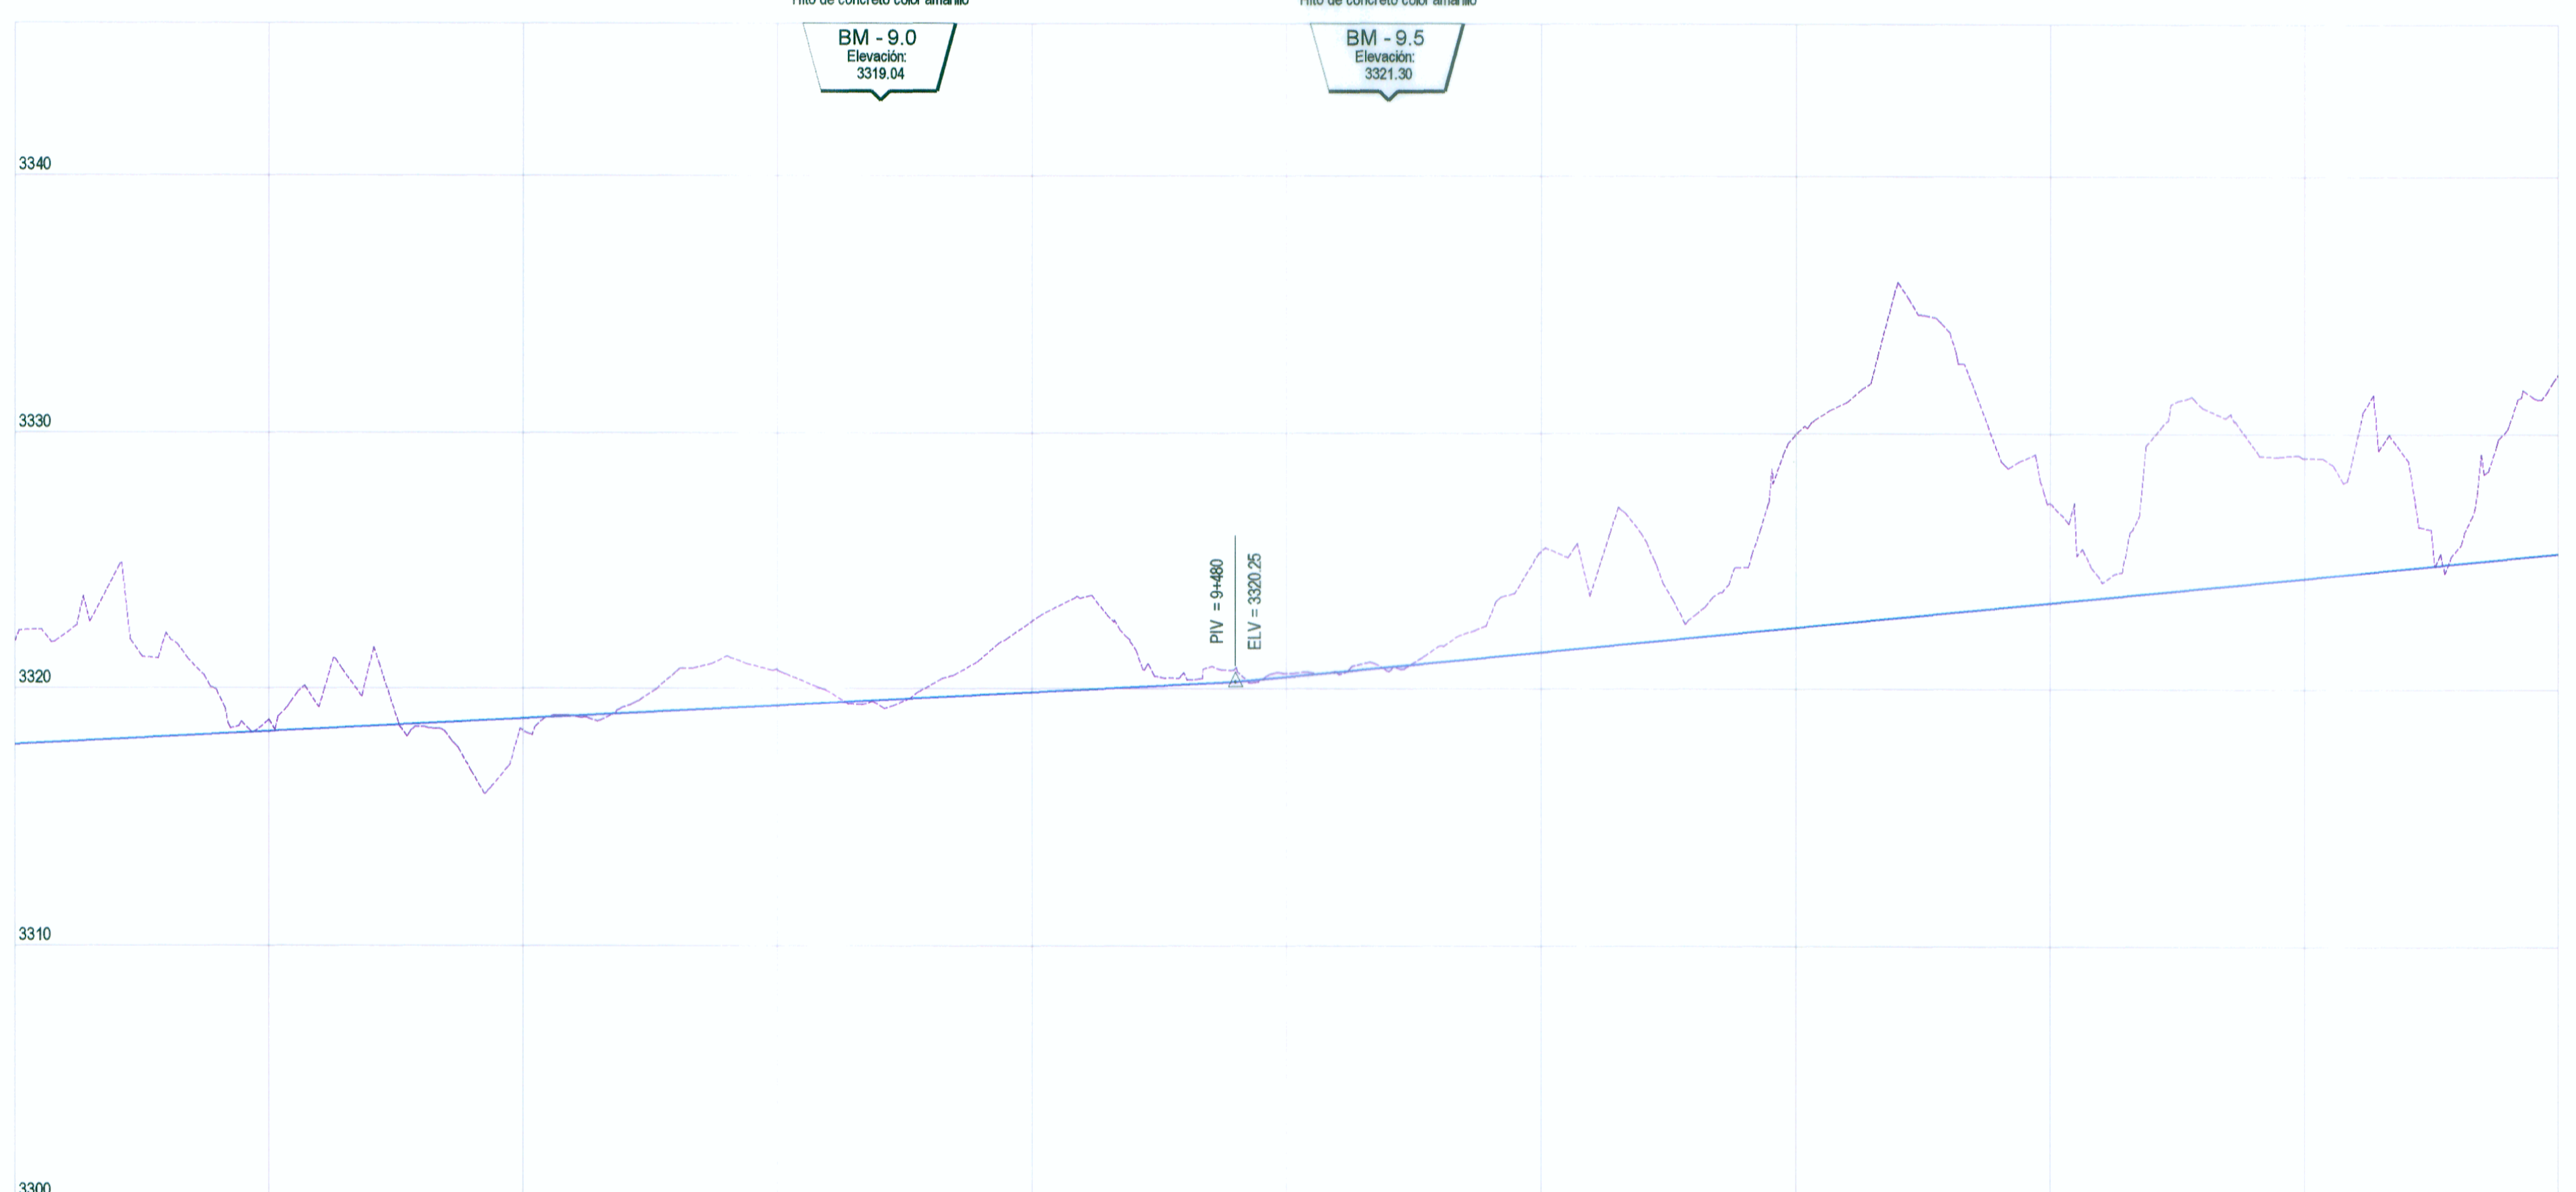

| | |
|----------------|-----------------------------|
| PLANTA: | |
| | EJE DE CARRETERA PROYECTADA |
| | CARRETERA EXISTENTE |
| | CURVA MAYOR |
| | CURVA MENOR |
| | RIOS Y LAGUNAS |
| | QUEBRADA |
| | CANAL |
| | ALCANTARILLAS PROYECTADAS |
| | VIVIENDA EXISTENTE |
| | TERRENO DE CULTIVO |
| | CERCO |
| | POSTE LUZ |
| | POSTE TELEFONO |
| | MURO DE PIEDRA |
| | BOFEDAL |
| | PLAZOLETAS |
| | NUMERO DE CURVA |
| PERFIL: | |
| | SUB RASANTE |
| | TERRENO EXISTENTE |

| PENDIENTE | COTA DE SUB RASANTE | COTA DE TERRENO | OBRAS DE ARTE | ALINEAMIENTO | KILOMETRAJE |
|----------------|---------------------|-----------------|---------------|----------------|-------------|
| 0.52% 480 m | 3317.77 | 3322.02 | | PI-42 R=220 | 9+000 |
