


Nº PI	ANGULO	S	RADIO (m)	PC (Km)	PT (Km)	T (m)	LC (m)	EXT (m)	PER (%)	S/a (m)
170	49°13'39"	D	220.00	42+125.63	42+314.65	100.79	189.02	21.99	7.70%	0.50
171	60°24'25"	I	230.00	42+756.59	42+999.08	133.88	242.49	36.13	7.60%	0.50

Nº PI	KM	COORDENADAS	
		NORTE	ESTE
170	42+226.42	8748046.95	343470.58
171	42+890.47	8748044.87	344147.19

PLANTA
H: 1/2,000

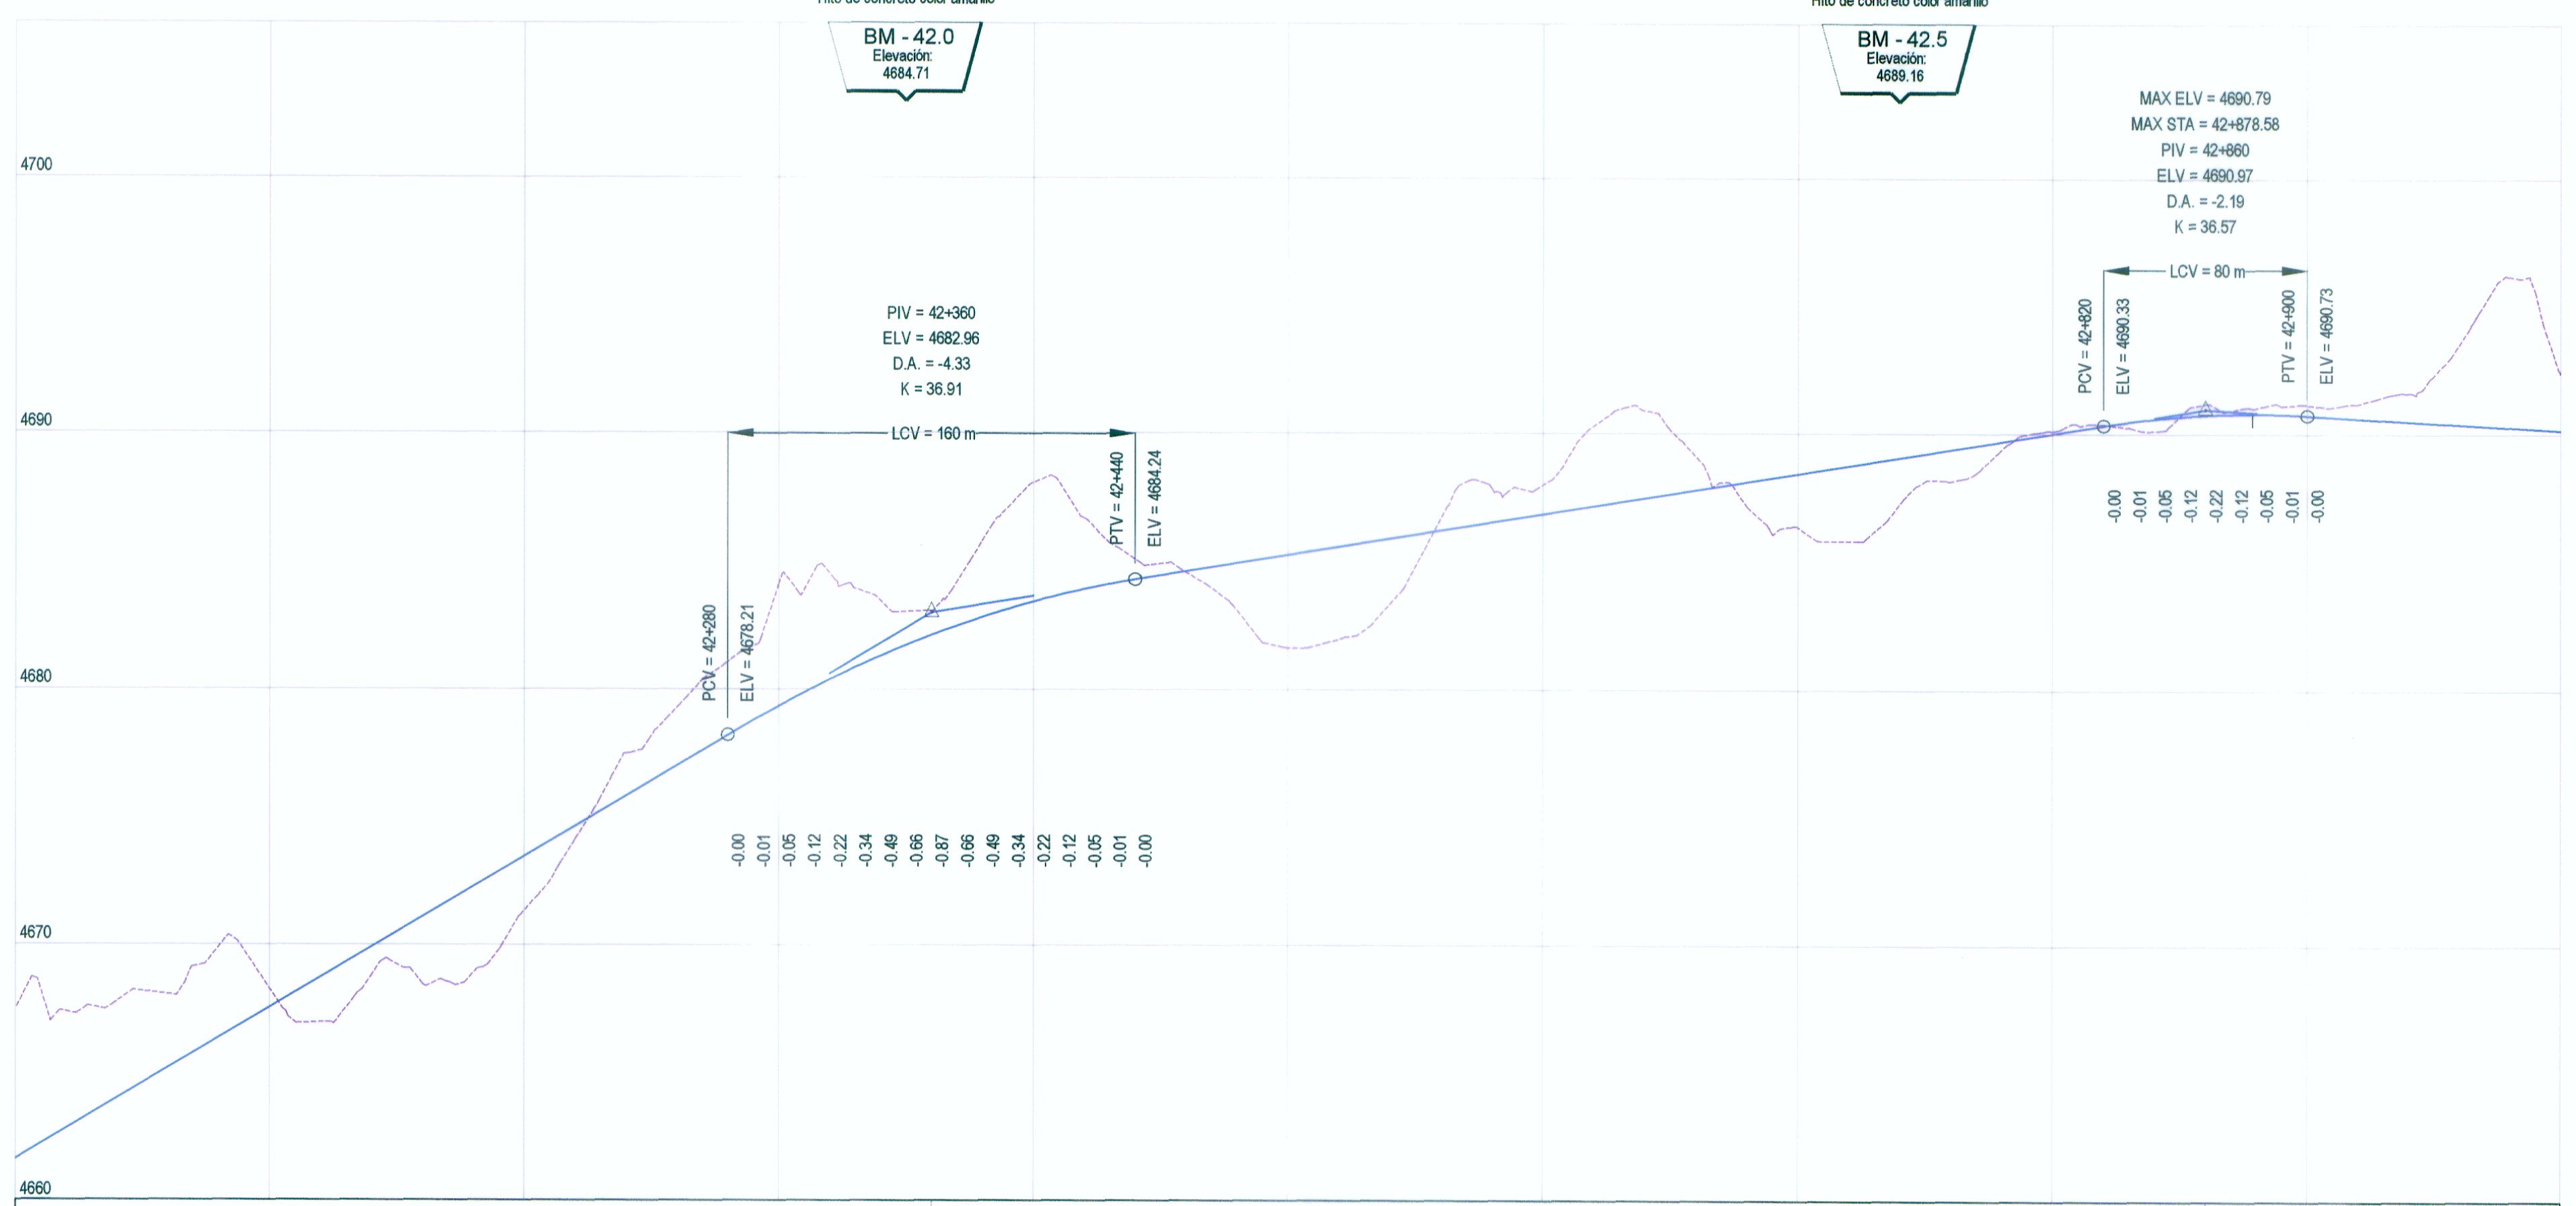

PLANTA:	
	EJE DE CARRETERA PROYECTADA
	CARRETERA EXISTENTE
	CURVA AGOSTOR
	CURVA MENOR
	RIOS Y LAGUNAS
	QUEBRADA
	CANAL
	ALCANTARILLAS PROYECTADAS
	VIVIENDA EXISTENTE
	TERRENO DE CULTIVO
	CERCO
	POSTE LUZ
	POSTE TELEFONO
	MURO DE PIEDRA
	BOFEDAL
	PLAZOLETAS
	NUMERO DE CURVA
PERFIL:	
	SUB RASANTE
	TERRENO EXISTENTE

PENDIENTE	COTA DE SUB RASANTE	COTA DE TERRENO	OBRAS DE ARTE	ALINEAMIENTO	KILOMETRAJE
5.94%	4682.77	4681.59		PI-170	42+000
1.60%	4687.44	4686.20		PI-171	42+500
-0.59%	4682.33	4680.15			43+000

PERFIL LONGITUDINAL
H: 1/2,000 V: 1/200