


Nº PI	ANGULO	S	RADIO (m)	PC (Km)	PT (Km)	T (m)	LC (m)	EXT (m)	PER (%)	S/a (m)
194	82°35'16"	I	102.00	50+147.48	50+294.50	88.59	147.03	33.76	7.88%	1.50
195	74°34'20"	I	102.00	50+397.16	50+529.91	77.66	132.76	26.20	7.88%	1.50
196	43°38'11"	D	350.00	50+855.12	50+921.78	140.18	266.66	27.03	4.60%	0.30

Nº PI	KM	COORDENADAS	
		NORTE	ESTE
194	50+237.07	8752096.06	342575.27
195	50+474.82	8752362.7	342517.4
196	50+795.30	8752380.93	342174.84

PLANTA
H: 1/2,000

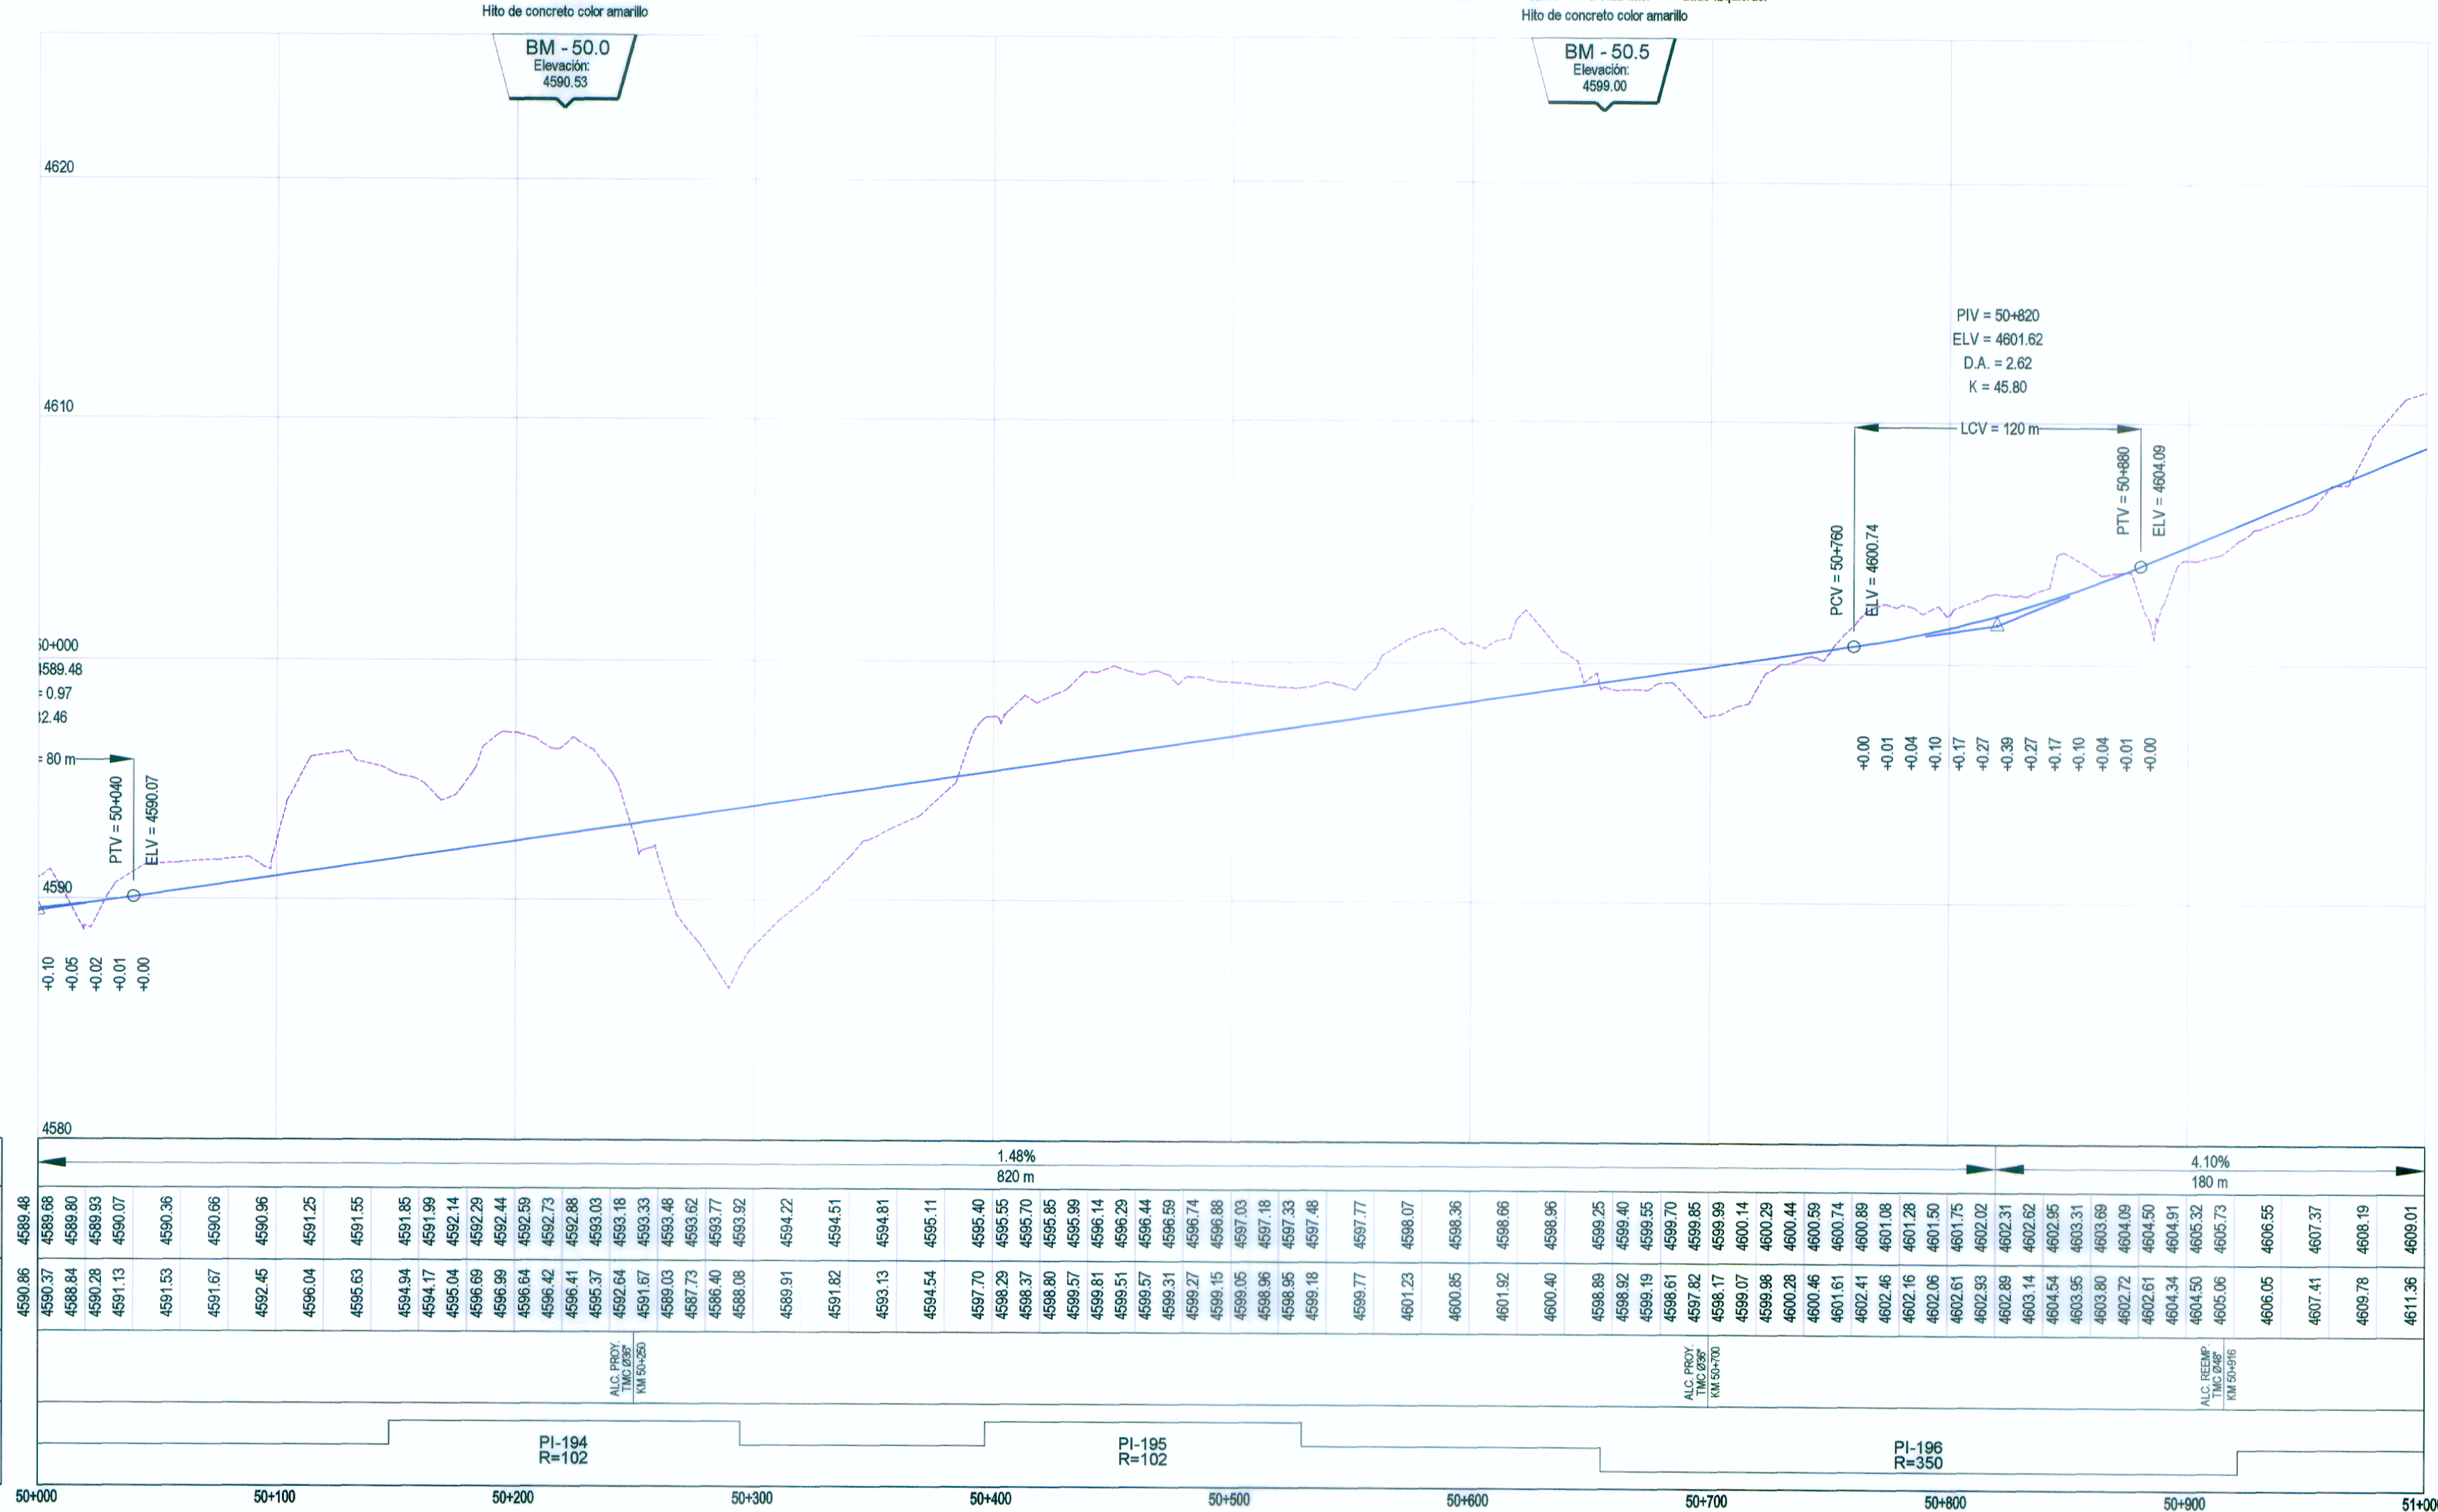

	EJE DE CARRETERA PROYECTADA
	CARRETERA EXISTENTE
	CURVA AGOSTOR
	CURVA MENOR
	RIOS Y LAGUNAS
	QUEBRADA
	CANAL
	ALCANTARILLAS PROYECTADAS
	VIVIENDA EXISTENTE
	TERRENO DE CULTIVO
	CERCO
	POSTE LUZ
	POSTE TELEFONO
	MURO DE PIEDRA
	BOFEDAL
	PLAZOLETAS
	NUMERO DE CURVA
PERFIL :	
	SUB RASANTE
	TERRENO EXISTENTE

PERFIL LONGITUDINAL
H: 1/2,000 V: 1/200

PENDIENTE	COTA DE SUB RASANTE	COTA DE TERRENO	OBRAS DE ARTE	ALINEAMIENTO	KILOMETRAJE
1.48%	4589.48	4590.37		PI-194	50+000
4.10%	4606.55	4605.06		PI-196	51+000