


N° PI	ANGULO	S	RADIO (m)	PC (Km)	PT (Km)	T (m)	LC (m)	EXT (m)	PER (%)	S/a (m)
204	10°48'26"	I	600.00	54+371.41	54+484.58	56.75	113.17	2.68	3.00%	0.30
205	81°40'36"	I	135.00	54+792.43	54+984.87	116.69	192.45	43.44	7.48%	1.00

N° PI	KM	COORDENADAS	
		NORTE	ESTE
204	54+428.17	8754998.34	342192.17
205	54+808.11	8755313.76	341828.85

PLANTA
H: 1/2,000

Ubicación: Km. 54+125.00 a 13.63 mts. Lado Derecho
Hilo de concreto color amarillo

Ubicación: Km. 54+805.00 a 7.71 mts. Lado izquierdo
Hilo de concreto color amarillo

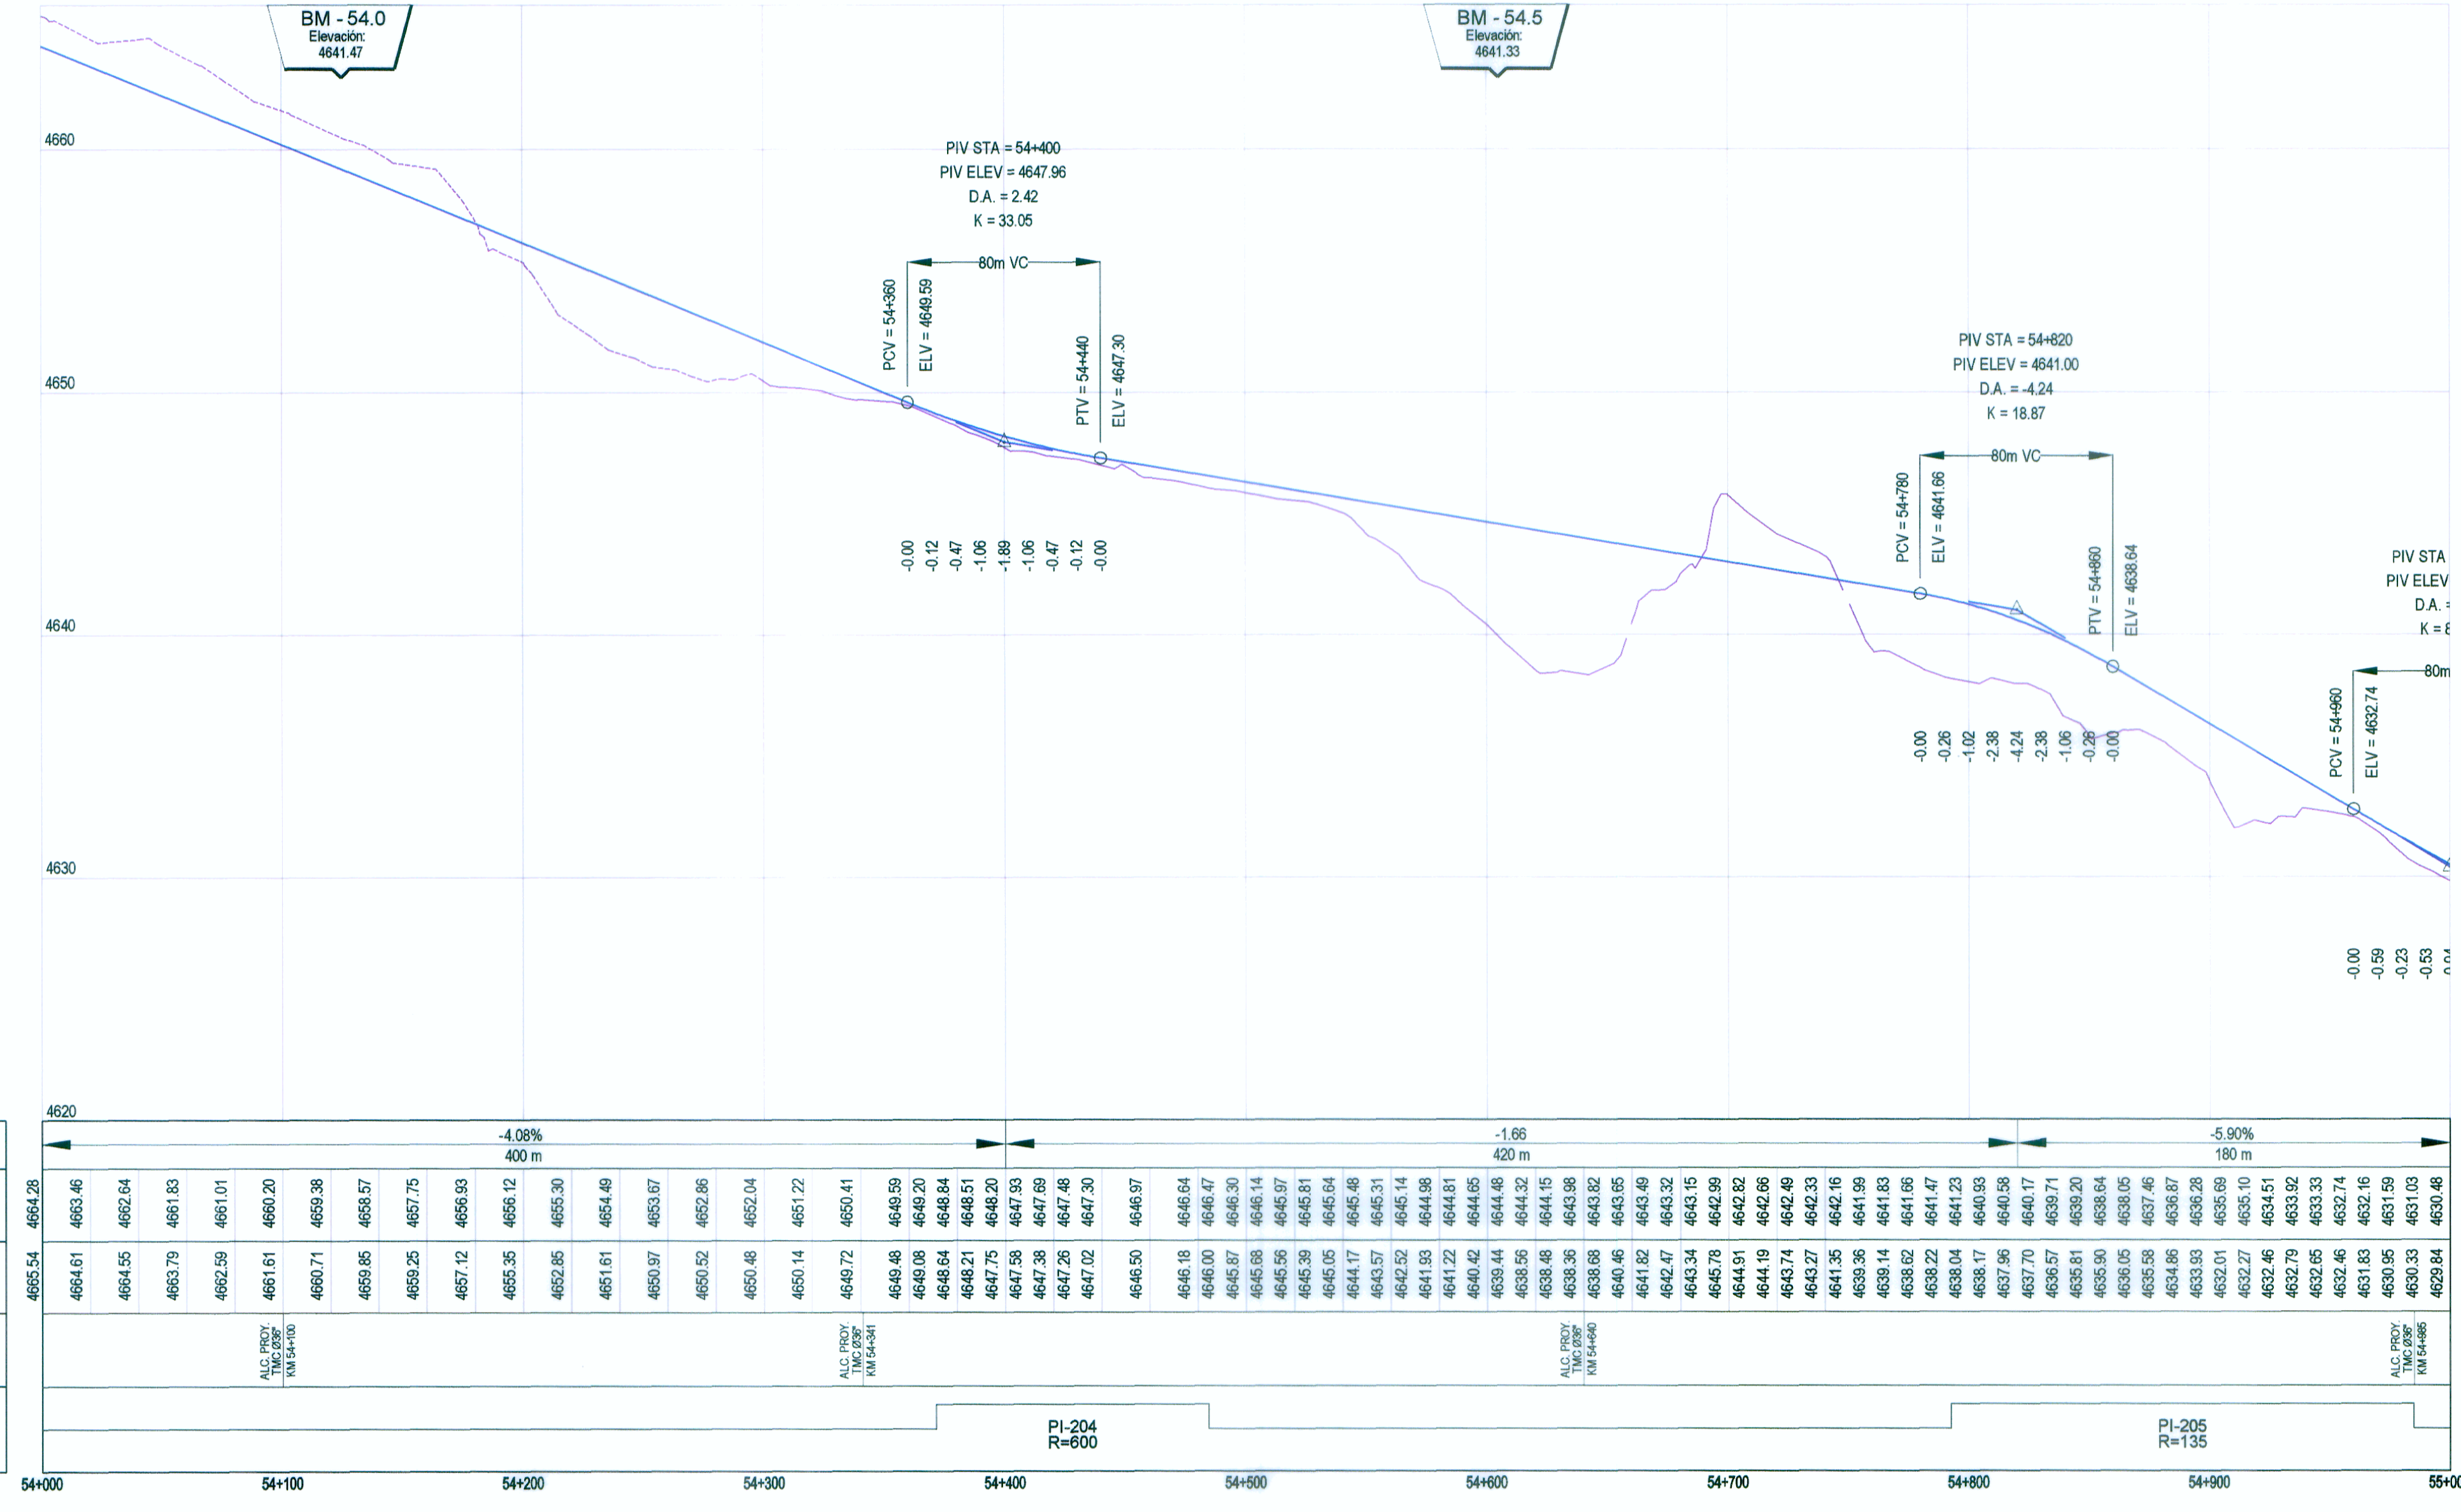

	EJE DE CARRETERA PROYECTADA
	CARRETERA EXISTENTE
	CURVA AGOSTOR
	CURVA MENOR
	RIOS Y LAGUNAS
	QUEBRADA
	CANAL
	ALCANTARILLAS PROYECTADAS
	VIVIENDA EXISTENTE
	TERRENO DE CULTIVO
	CERCO
	POSTE LUZ
	POSTE TELEFONO
	MURO DE PIEDRA
	BOFEDAL
	PLAZOLETAS
	NUMERO DE CURVA
PERFIL:	
	SUB RASANTE
	TERRENO EXISTENTE

PENDIENTE	COTA DE SUB RASANTE	COTA DE TERRENO	OBRAS DE ARTE	ALINEAMIENTO

PERFIL LONGITUDINAL
H: 1/2,000 V: 1/200