



PLANTA

ESCALA : 1/125

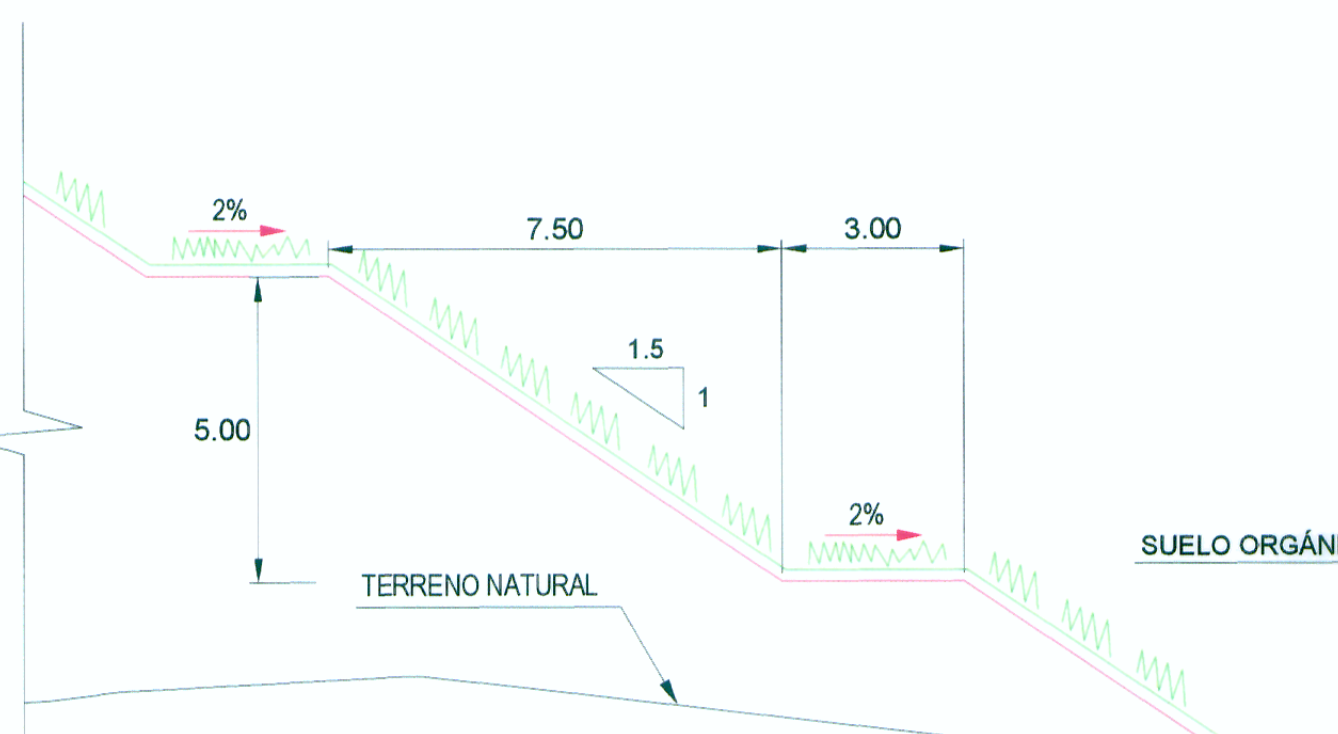


SECCIÓN TÍPICA DE BANQUETA

ESCALA : 1/250

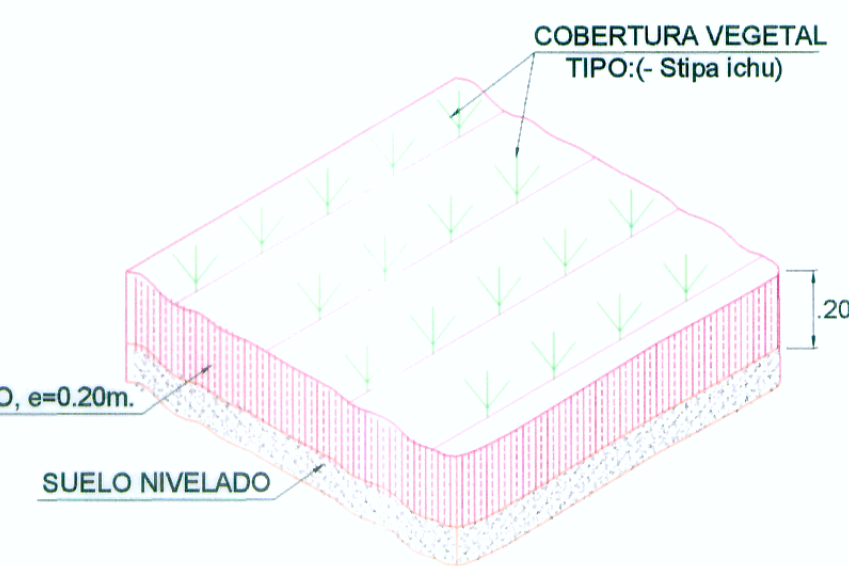

DETALLE DE REVEGETACIÓN

CAPACIDAD DE DEPÓSITO		
PROGRESIVA	ÁREA (m ²)	VOLUMEN (m ³)
0+000	540.90	-
0+025	445.18	12,326.00
0+050	565.20	12,630.00
0+075	809.22	17,180.50
0+100	752.18	19,517.50
0+125	710.31	18,281.00
0+150	673.70	17,300.00
0+175	1,040.60	21,429.00
0+200	1,175.89	27,706.00
0+225	997.01	27,161.50
0+250	481.27	18,478.50
TOTAL (m³)		192,010.00

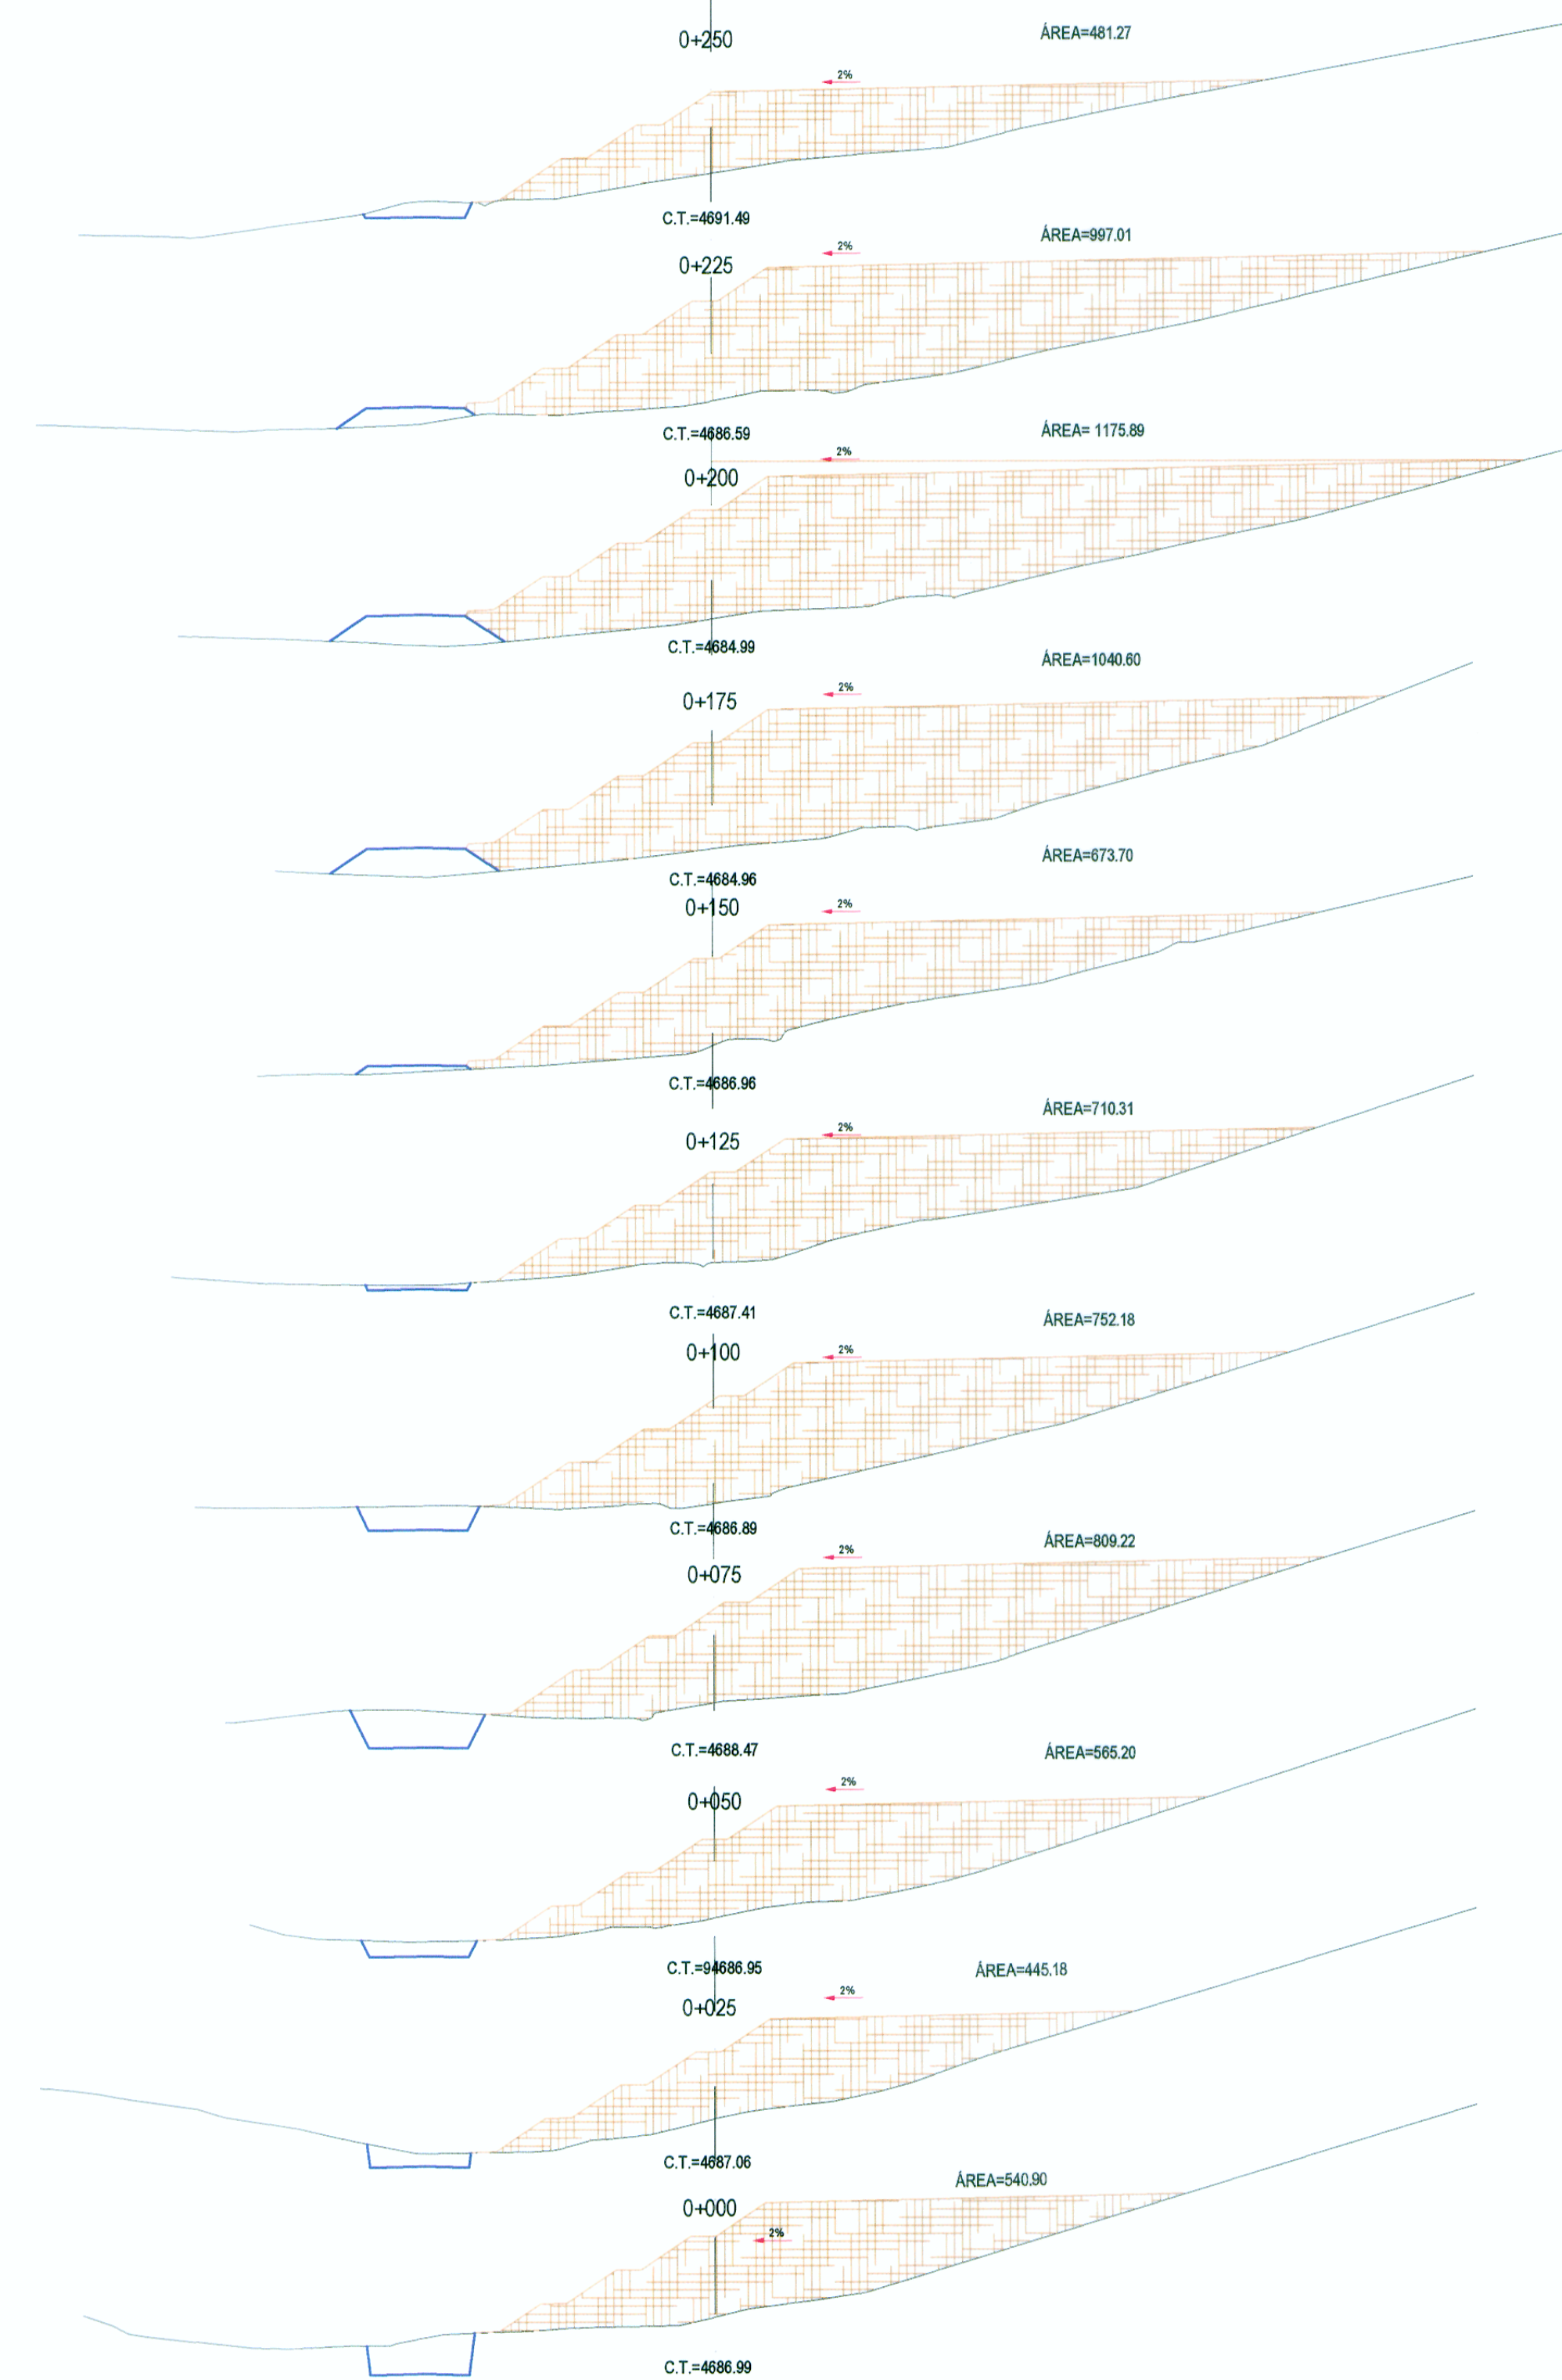

SECCIONES TRANSVERSALES

ESCALA : 1/700



 Ing. FERNANDO E. MASSA SILVA

 Esp. PLAZA Y DISEÑO GEOMÉTRICO

 CIP N° 6887



 WINROD CONTRATISTAS SAC

 Ing. FERNANDO MASSA SILVA

 Jefe del Estudio

 Ruta, CIP. N° 6887

Aprobado por:

REVISIONES	
Nº	FECHA