



PLANTA

Muro Gavión 24+135 - 24+205

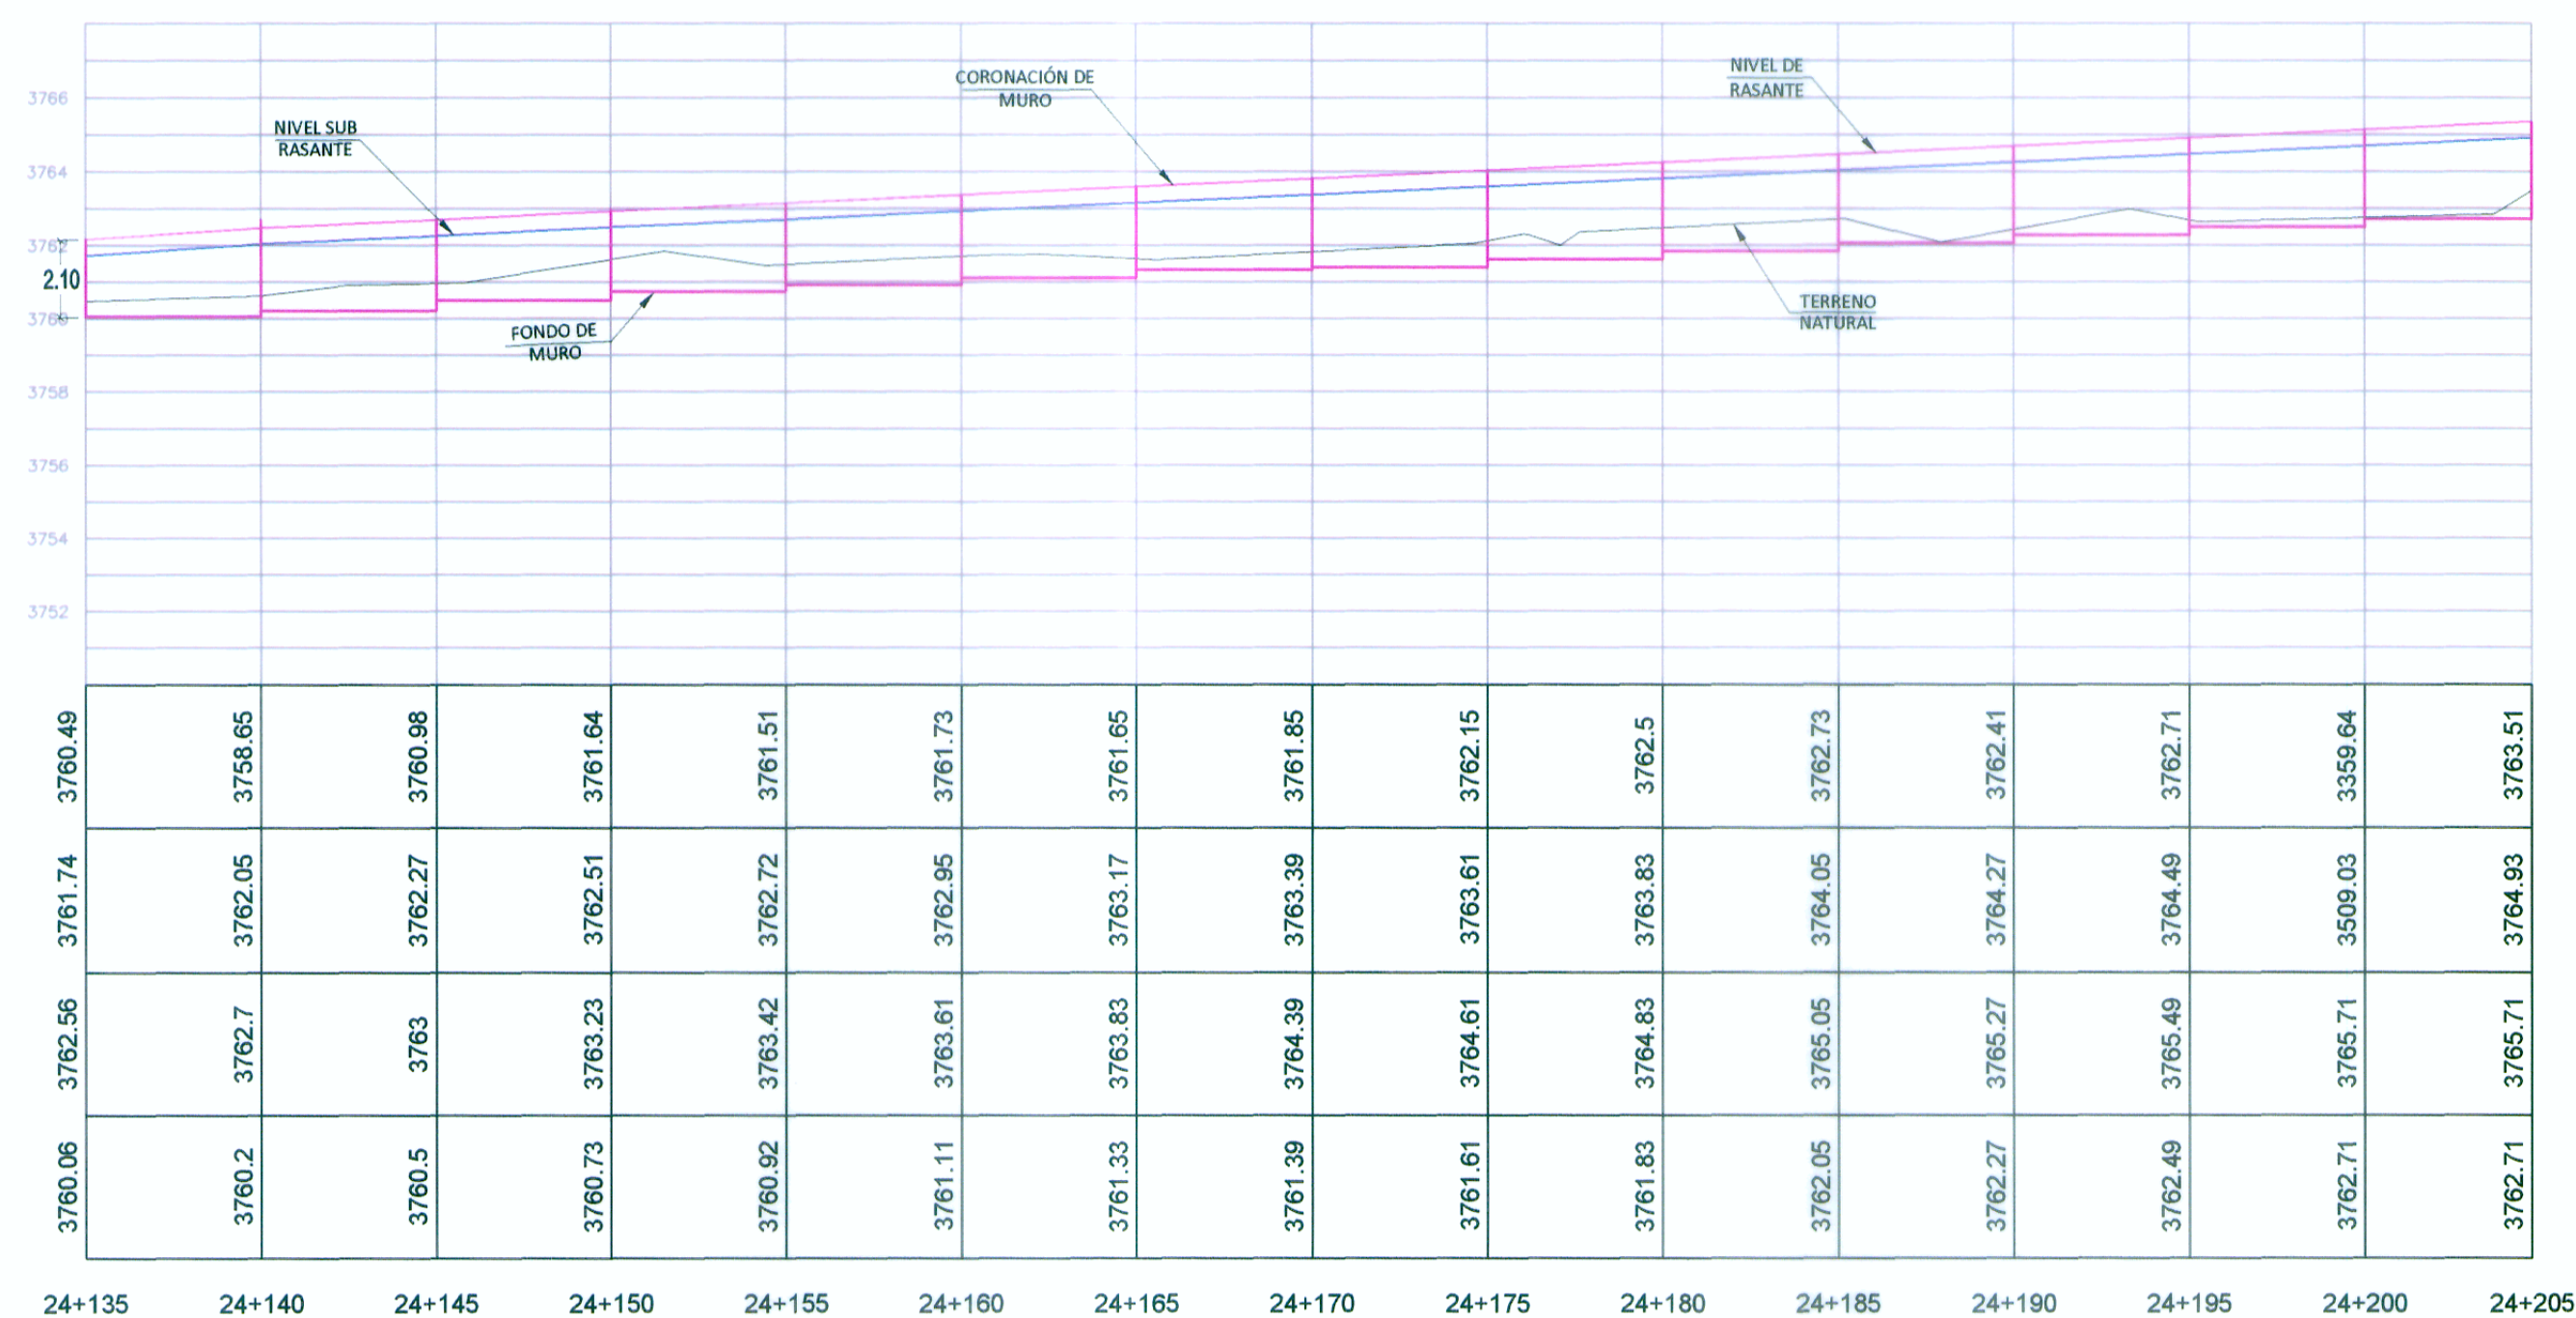

	24+135	24+140	24+145	24+150	24+155	24+160	24+165	24+170	24+175	24+180	24+185	24+190	24+195	24+200	24+205
COTA TERRENO	3760.49	3758.65	3760.98	3761.64	3761.51	3761.73	3761.65	3761.85	3762.15	3762.5	3762.73	3762.41	3762.71	3599.64	3763.51
COTA SUB RASANTE	3761.74	3762.05	3762.27	3762.51	3762.72	3762.95	3763.17	3763.39	3763.61	3763.83	3764.05	3764.27	3764.49	3599.03	3764.93
COTA CORONACION	3762.56	3762.7	3763	3763.23	3763.42	3763.61	3763.83	3764.39	3764.61	3764.83	3765.05	3765.27	3765.49	3765.71	3765.71
COTA CIMENTACION	3760.06	3760.2	3760.5	3760.73	3760.92	3761.11	3761.33	3761.39	3761.61	3761.83	3762.05	3762.27	3762.49	3762.71	3762.71

PERFIL LONGITUDINAL  
Esc. 1/200

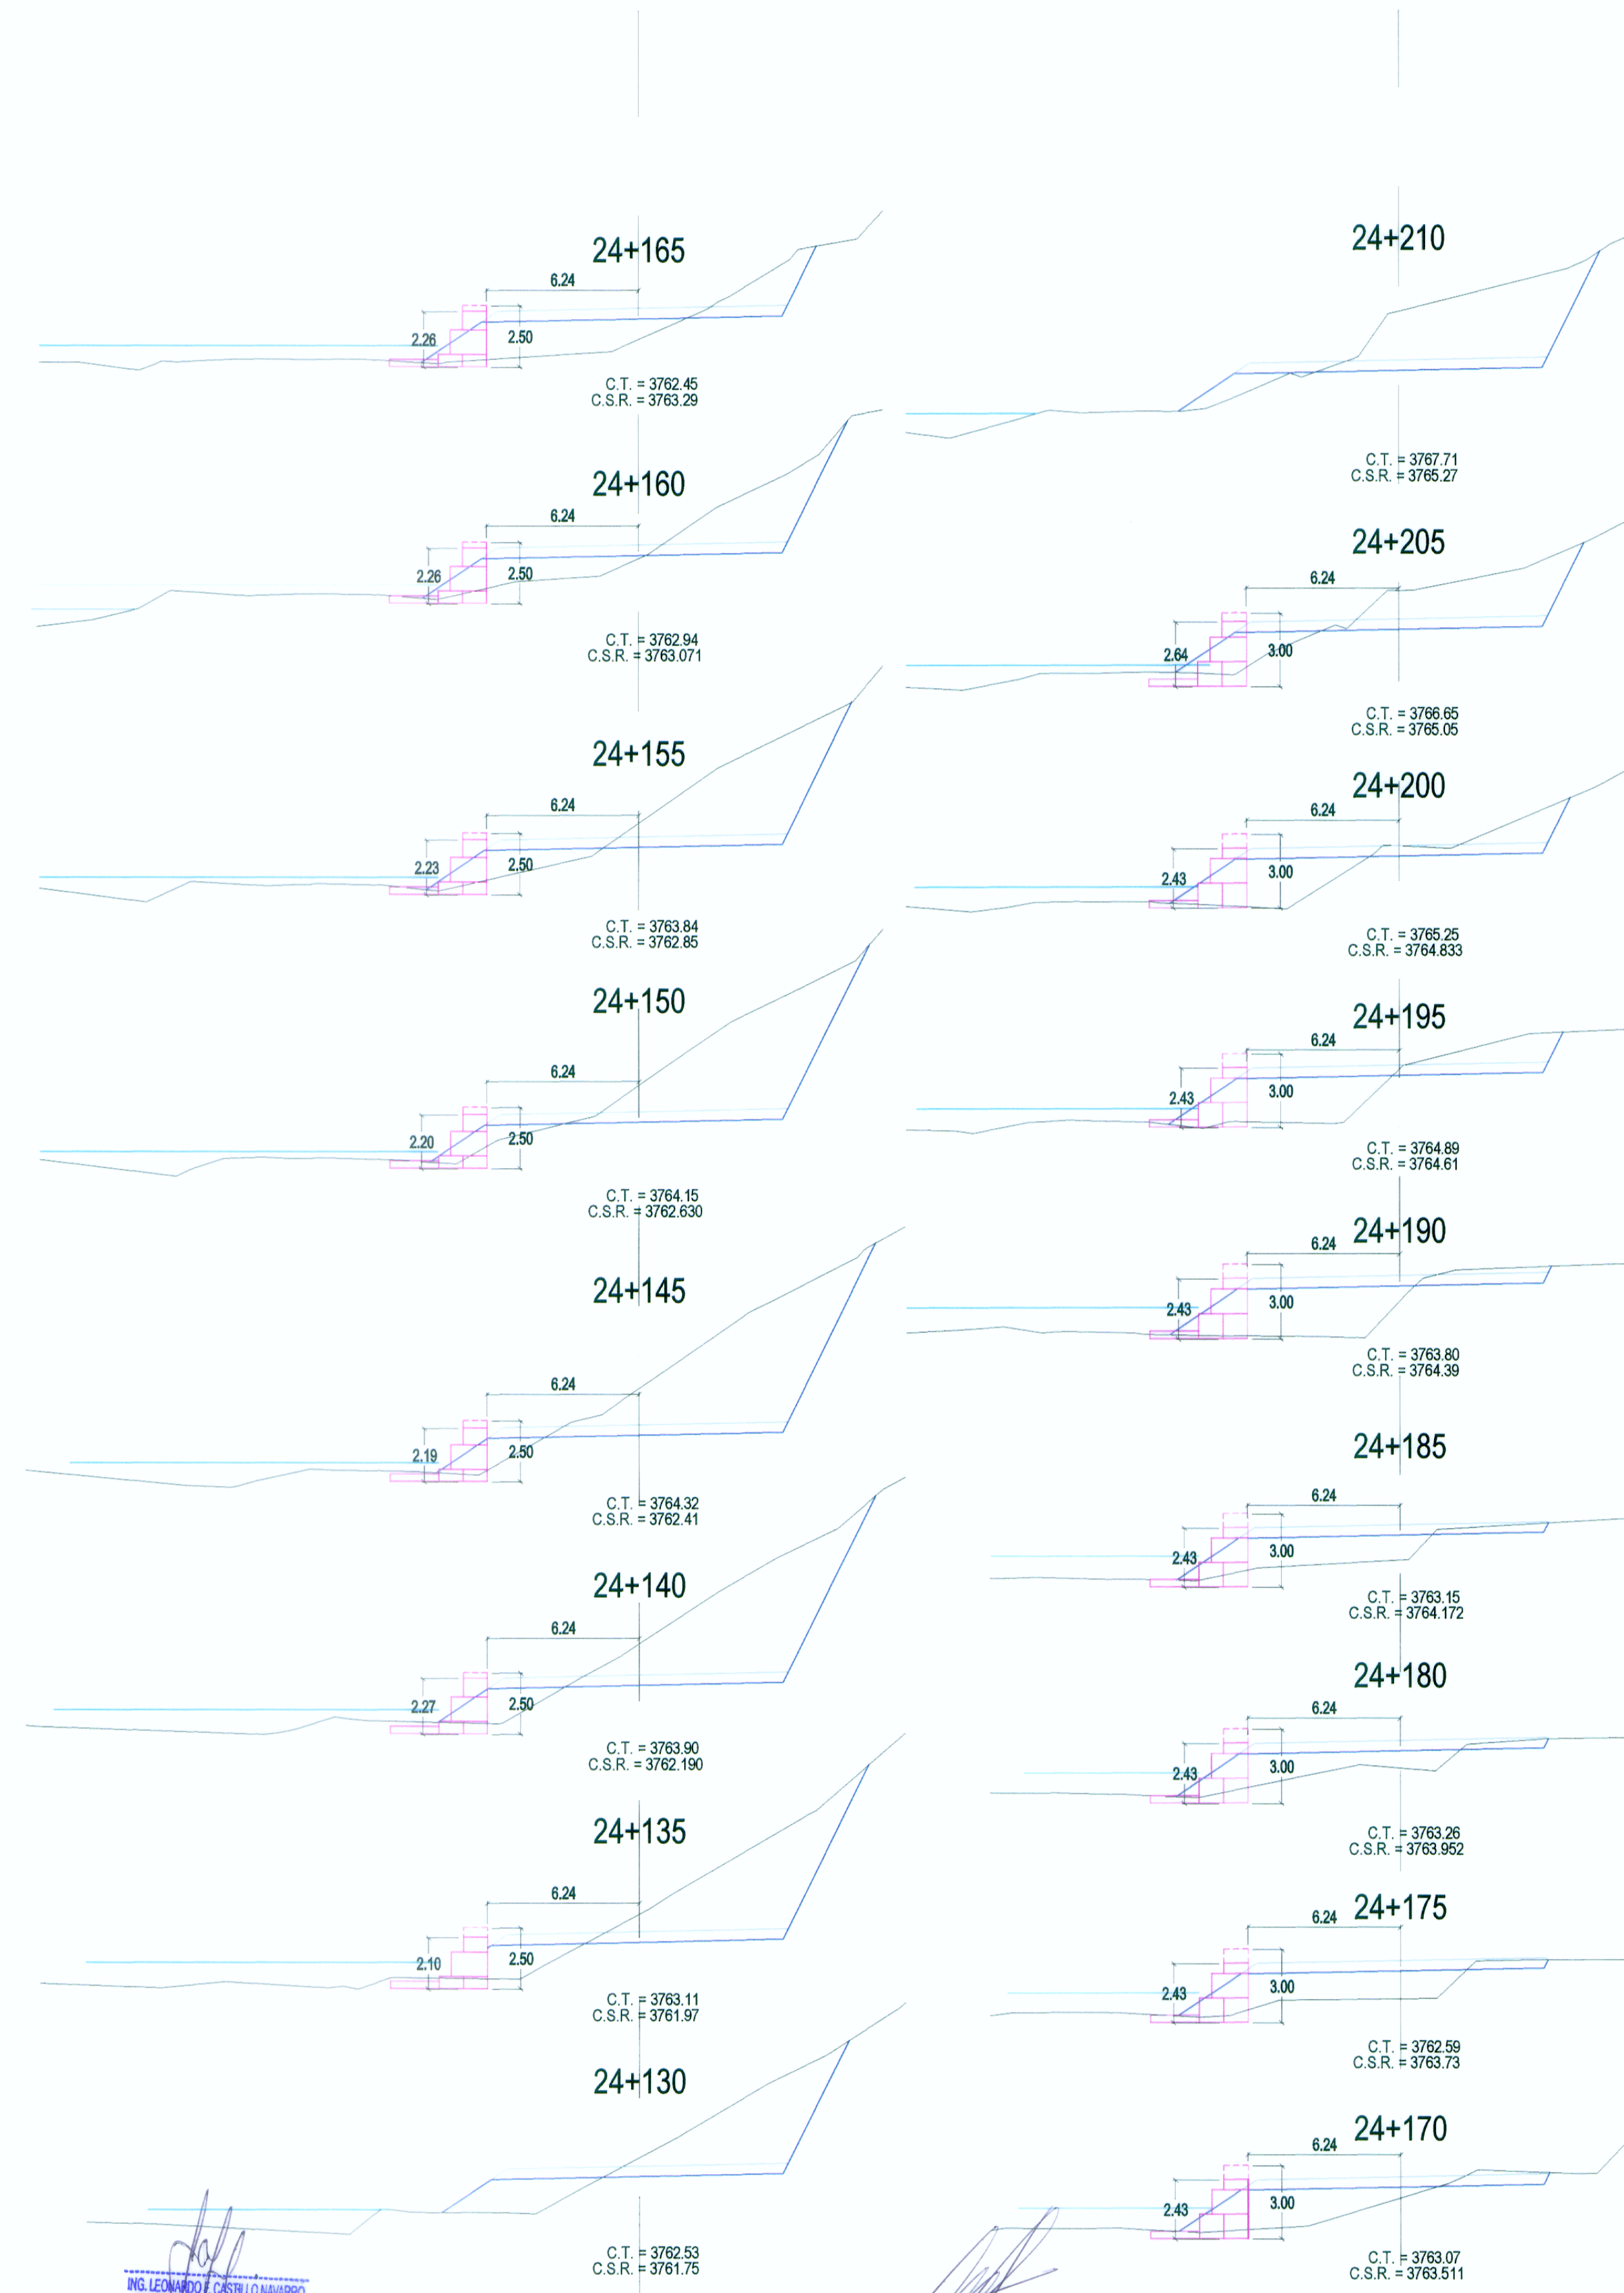

SECCIONES TRANSVERSALES  
Esc. 1/200

ING. LEONARDO CASTILLO NAVARRO  
ESP. INGENIERIA E HIDRAULICA  
CIP 87802

ING. FERNANDO MASSA SILVA  
ESP. TRAZADO Y DISEÑO GEOMETRICO  
CIP N° 8987

WINROD CONTRATISTAS S.A.C.  
Ing. FERNANDO MASSA SILVA  
Ingeniero de Estudio  
Reg. CIP N° 8987

N°	FECHA	DESCRIPCIÓN