



PLANTA

Muro 1+140 - 1+145

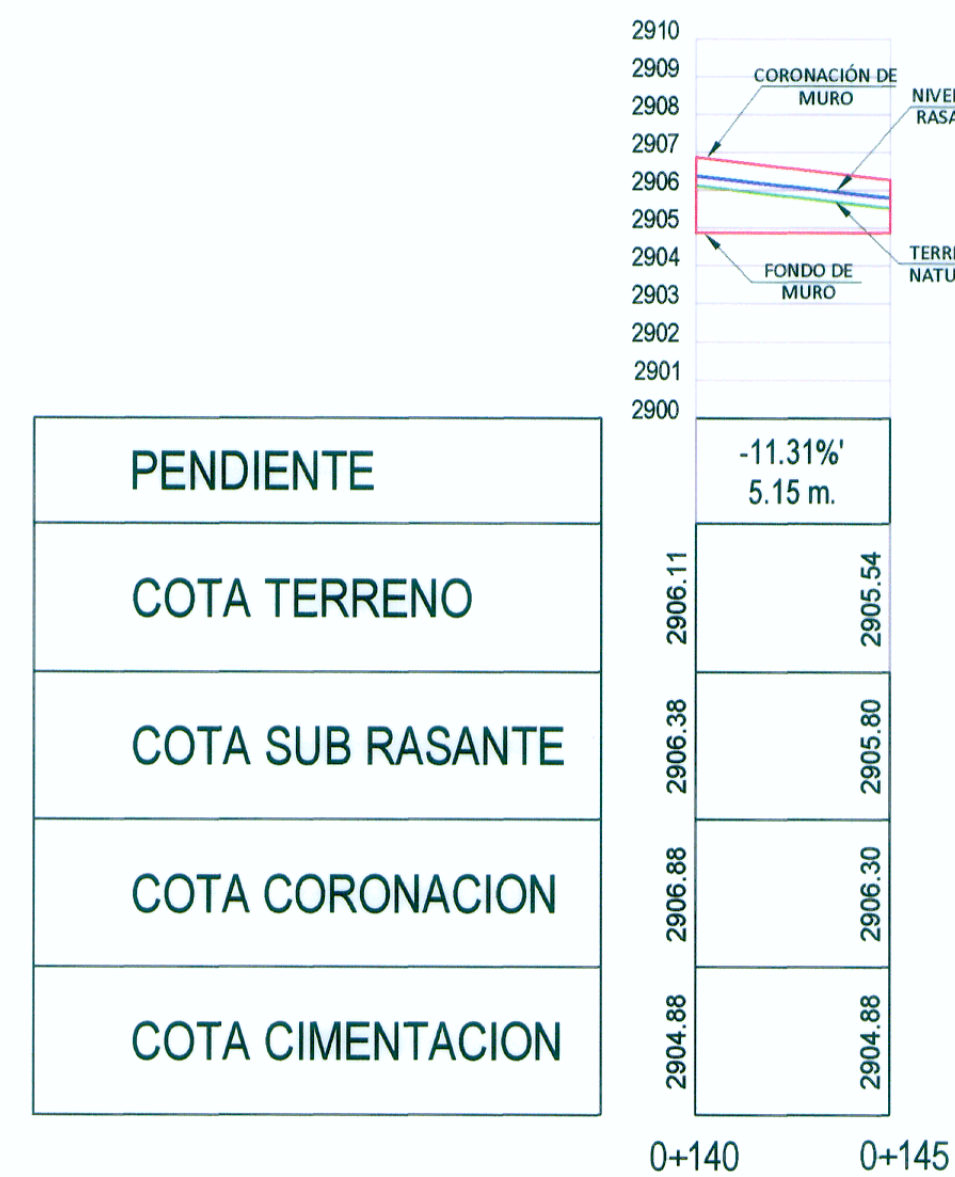

PERFIL LONGITUDINAL

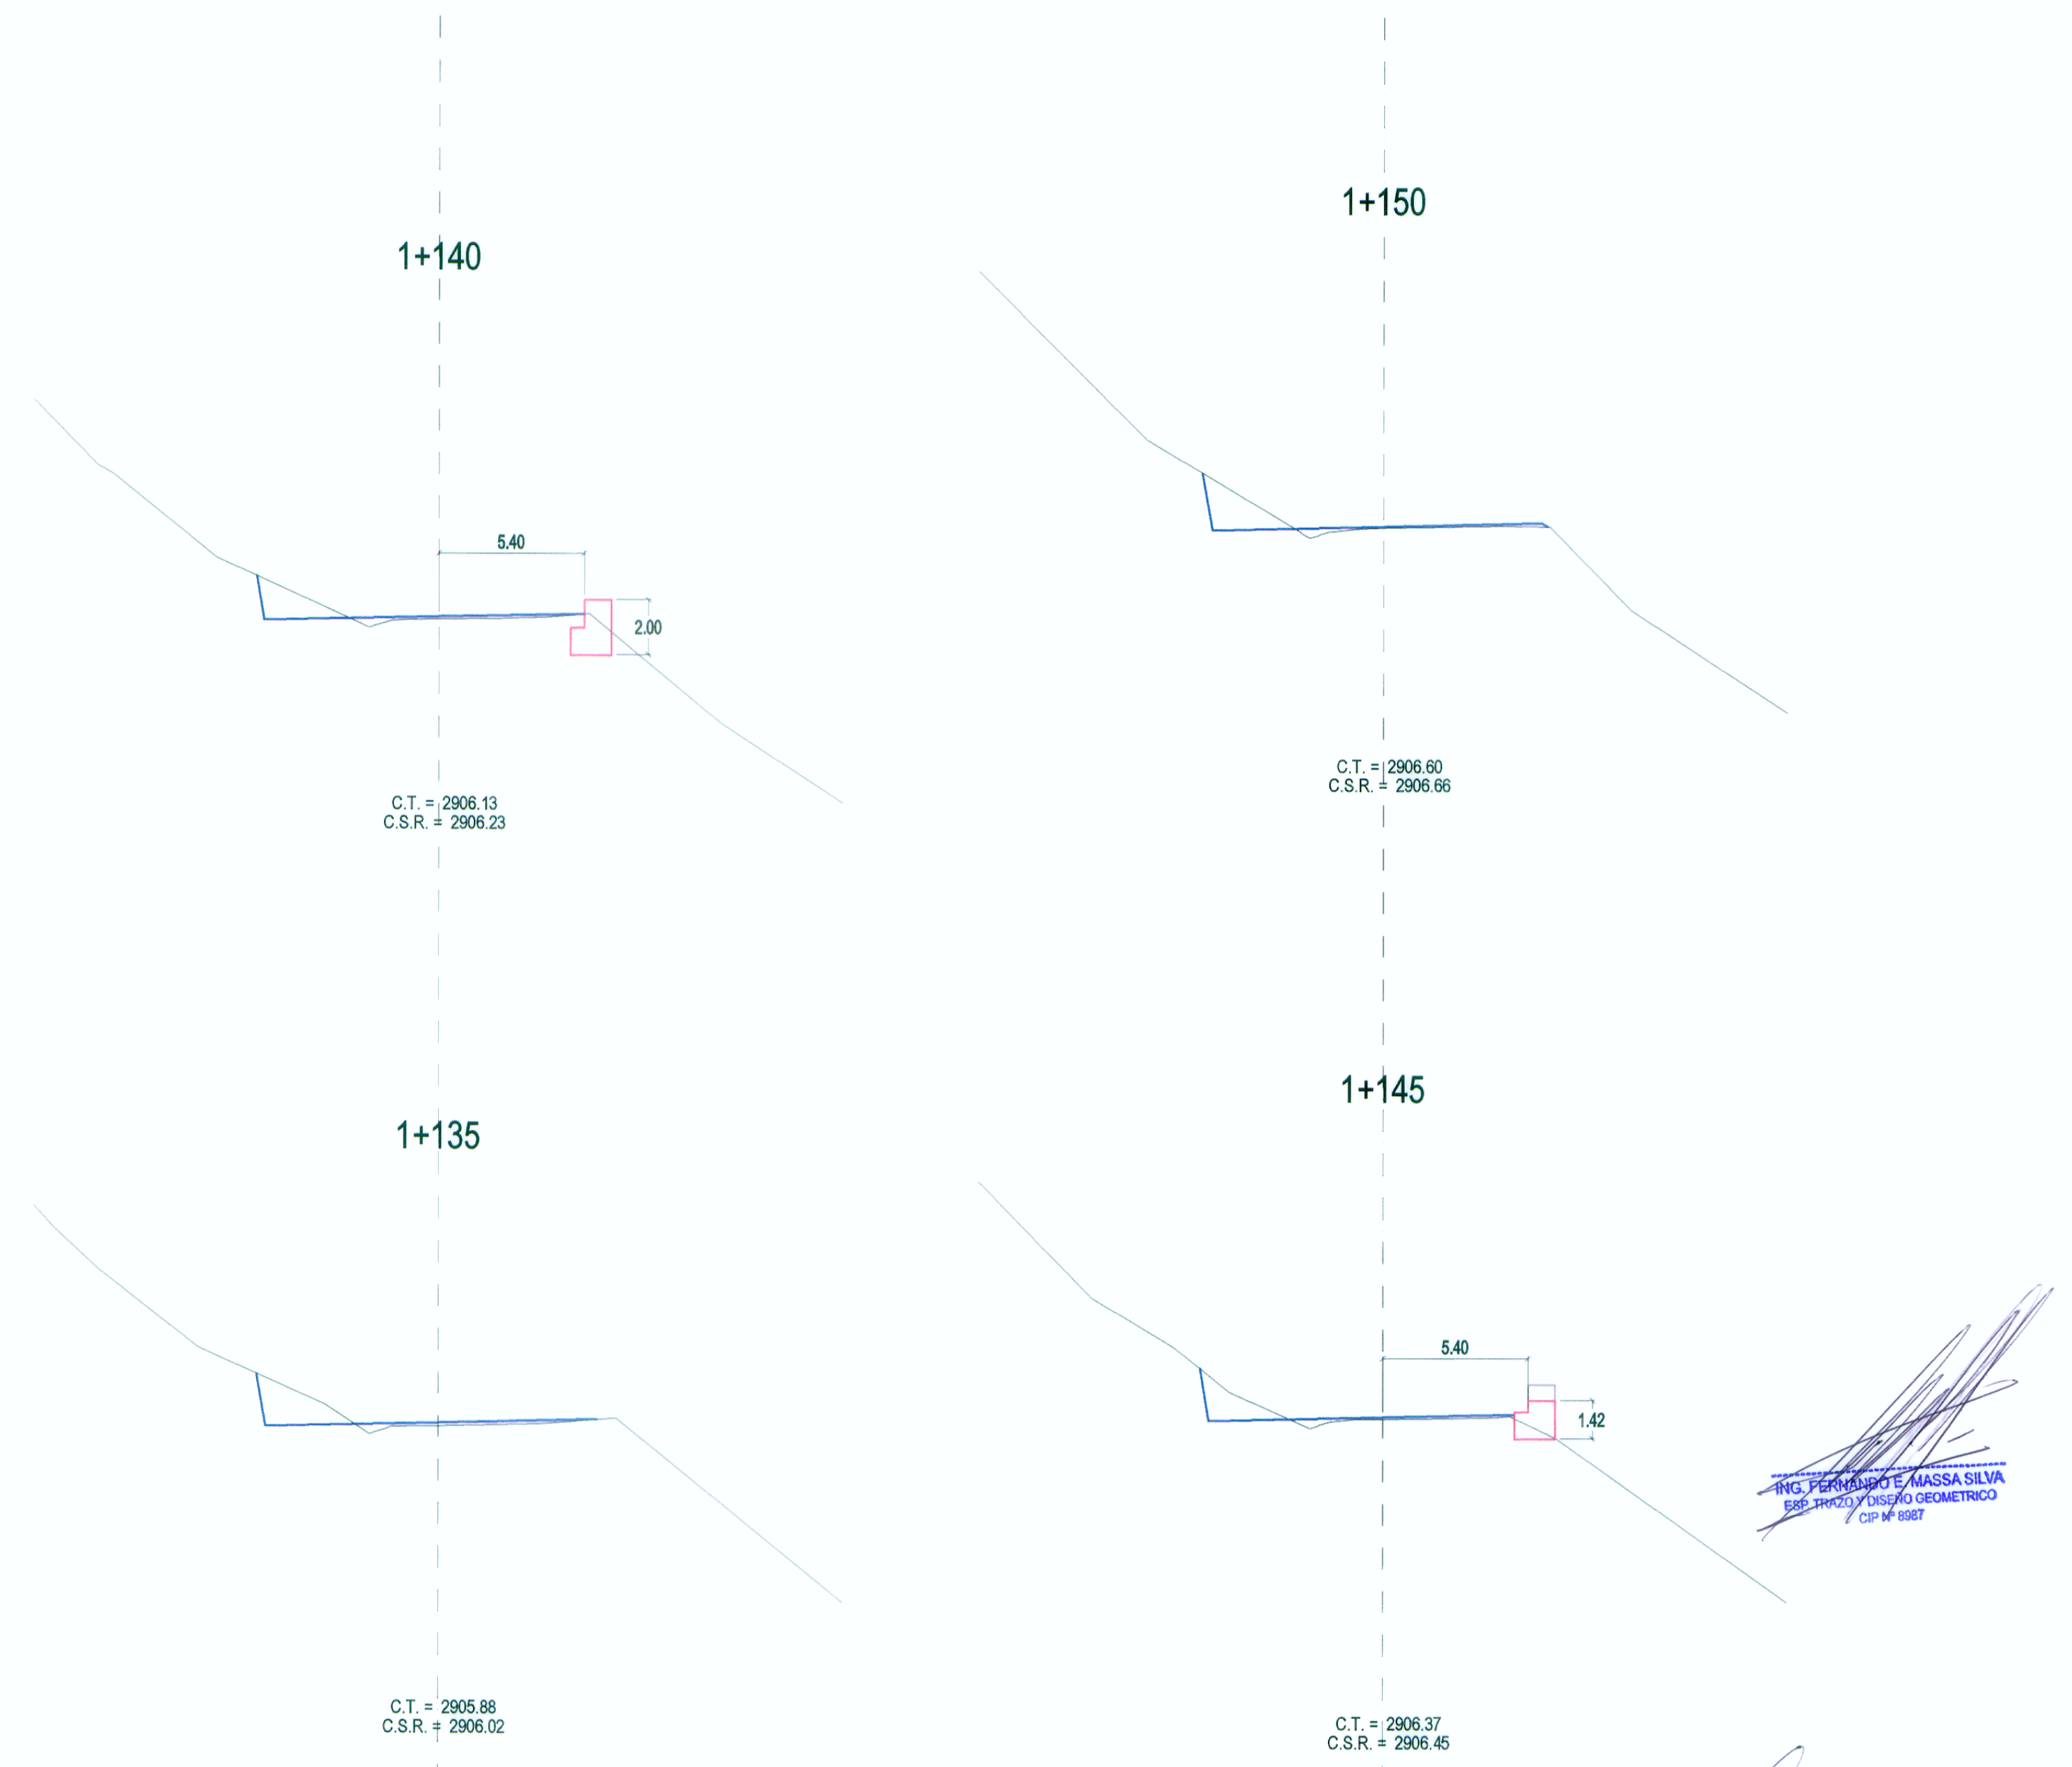

SECCIONES TRANSVERSALES

[Handwritten signature]
 ING. FERNANDO MASSA SILVA
 Reg. Nº 6387
 CIP Nº 8987

WINROD CONTRATISTAS SAC
 Ing. FERNANDO MASSA SILVA
 Reg. Nº 6387
 CIP Nº 8987

REVISIONES	
Nº	FECHA