



PLANTA

Muro 2+660 - 2+670

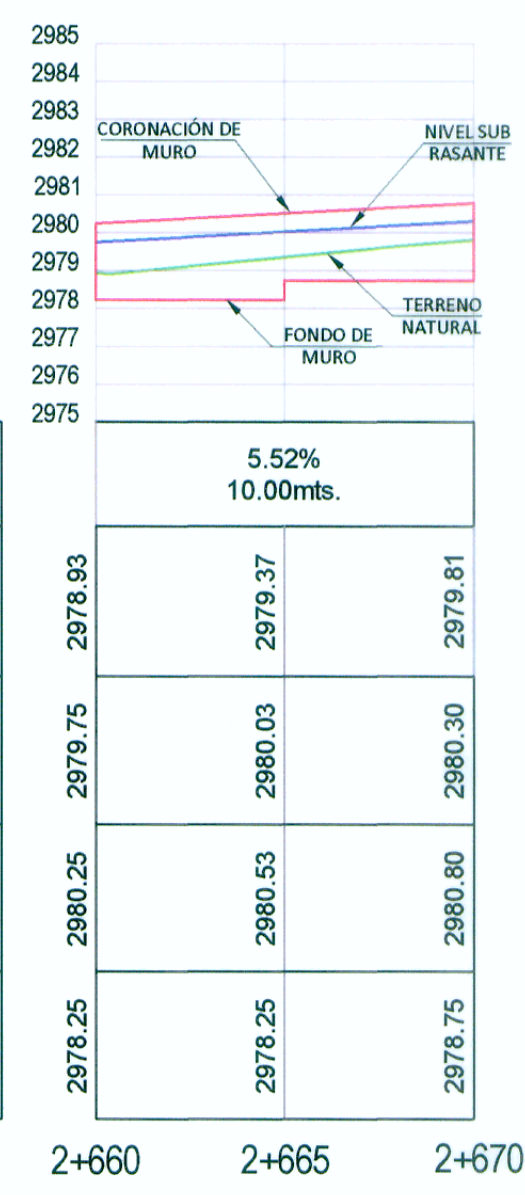

PENDIENTE	5.52% 10.00mts.	
COTA TERRENO	2979.37	2979.81
COTA SUB RASANTE	2980.03	2980.30
COTA CORONACION	2980.53	2980.80
COTA CIMENTACION	2978.25	2978.75

PERFIL LONGITUDINAL

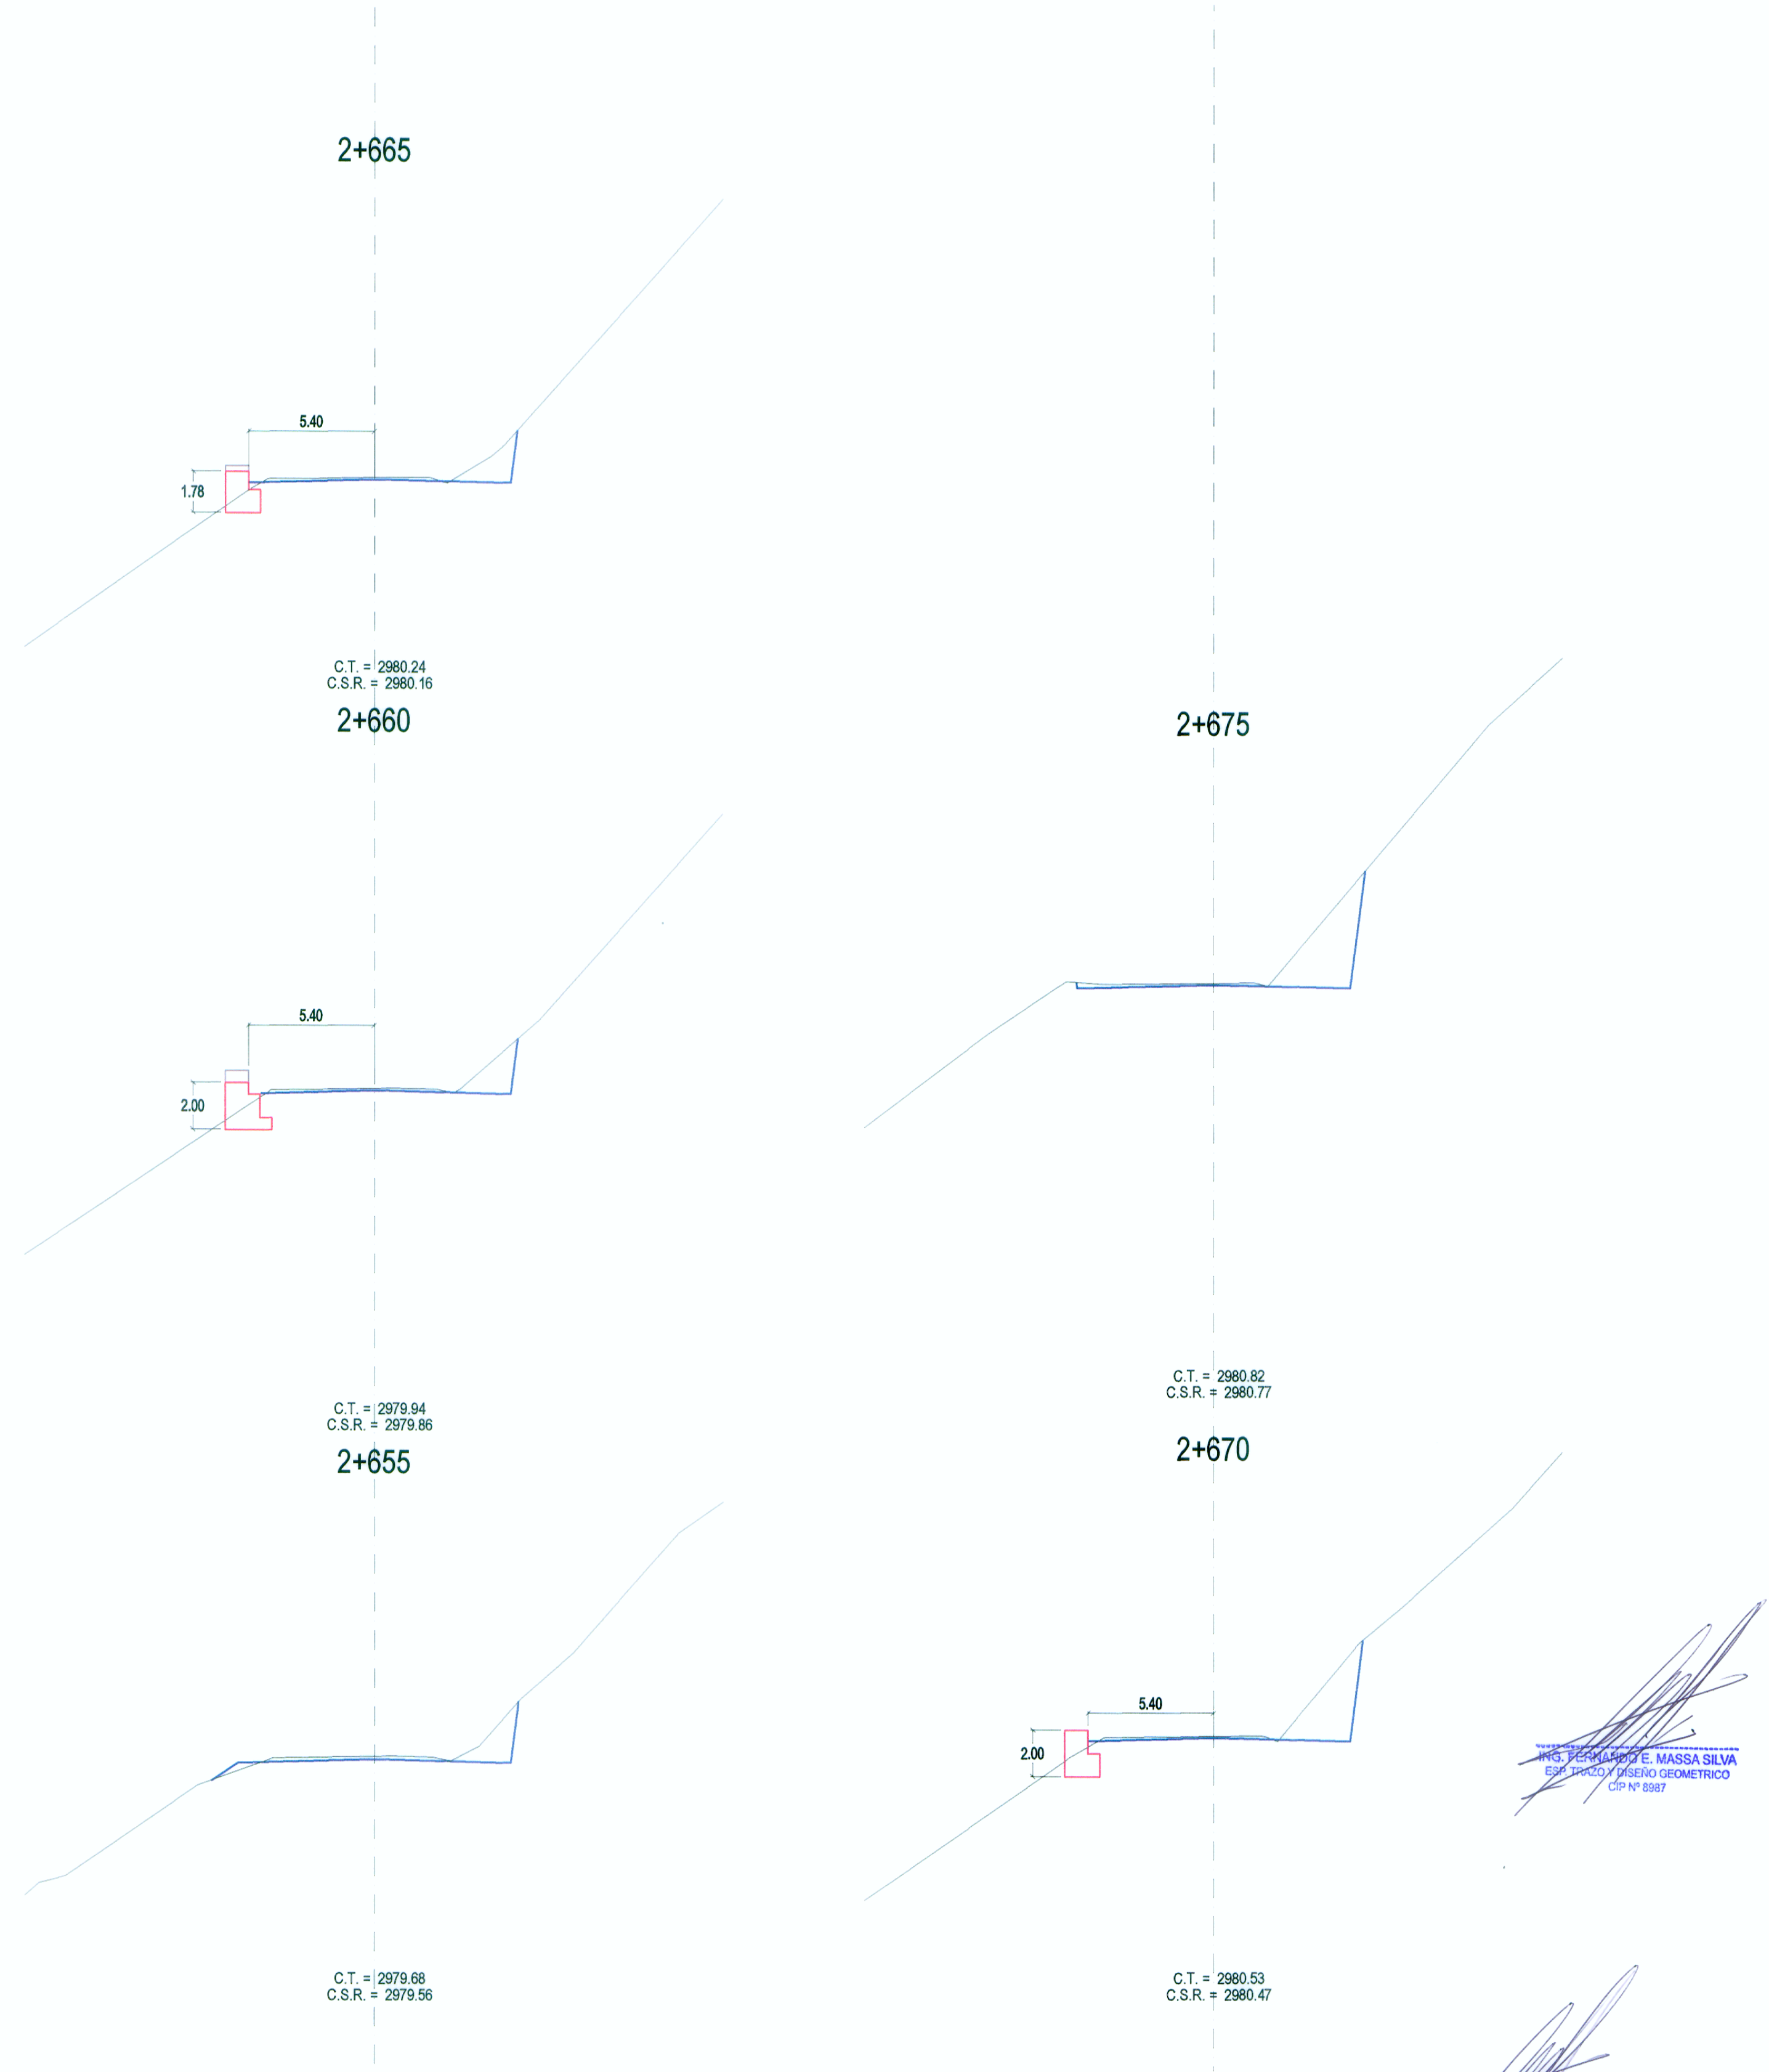

SECCIONES TRANSVERSALES

ING. FERNANDO E. MASSA SILVA
 Exp. Director Técnico Geométrico
 Reg. CIP. N° 8987

 WINROD CONTRATISTAS SAC
 ING. FERNANDO E. MASSA SILVA
 Exp. del Estudio
 Reg. CIP. N° 8987

REVISIONES	
Nº	FECHA