



PLANTA

Muro 3+385 - 3+395

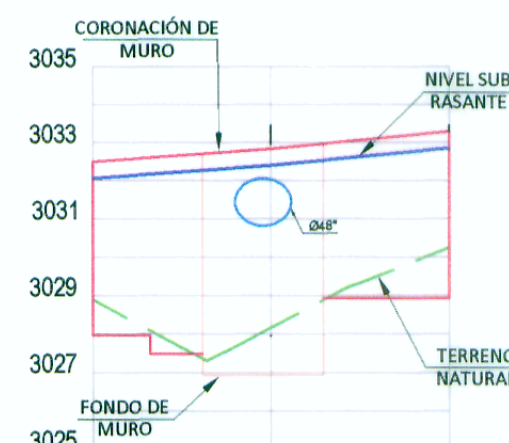

PENDIENTE	3+385	3+390	3+395
	9.61% 4.72mts.	8.11% 4.72mts.	
COTA TERRENO	3025.38	3026.66	3030.73
COTA SUB RASANTE	3032.02	3032.47	3032.65
COTA CORONACION	3032.52	3032.97	3033.35
COTA CIMENTACION	3027.97	3027.47	3028.97

PERFIL LONGITUDINAL

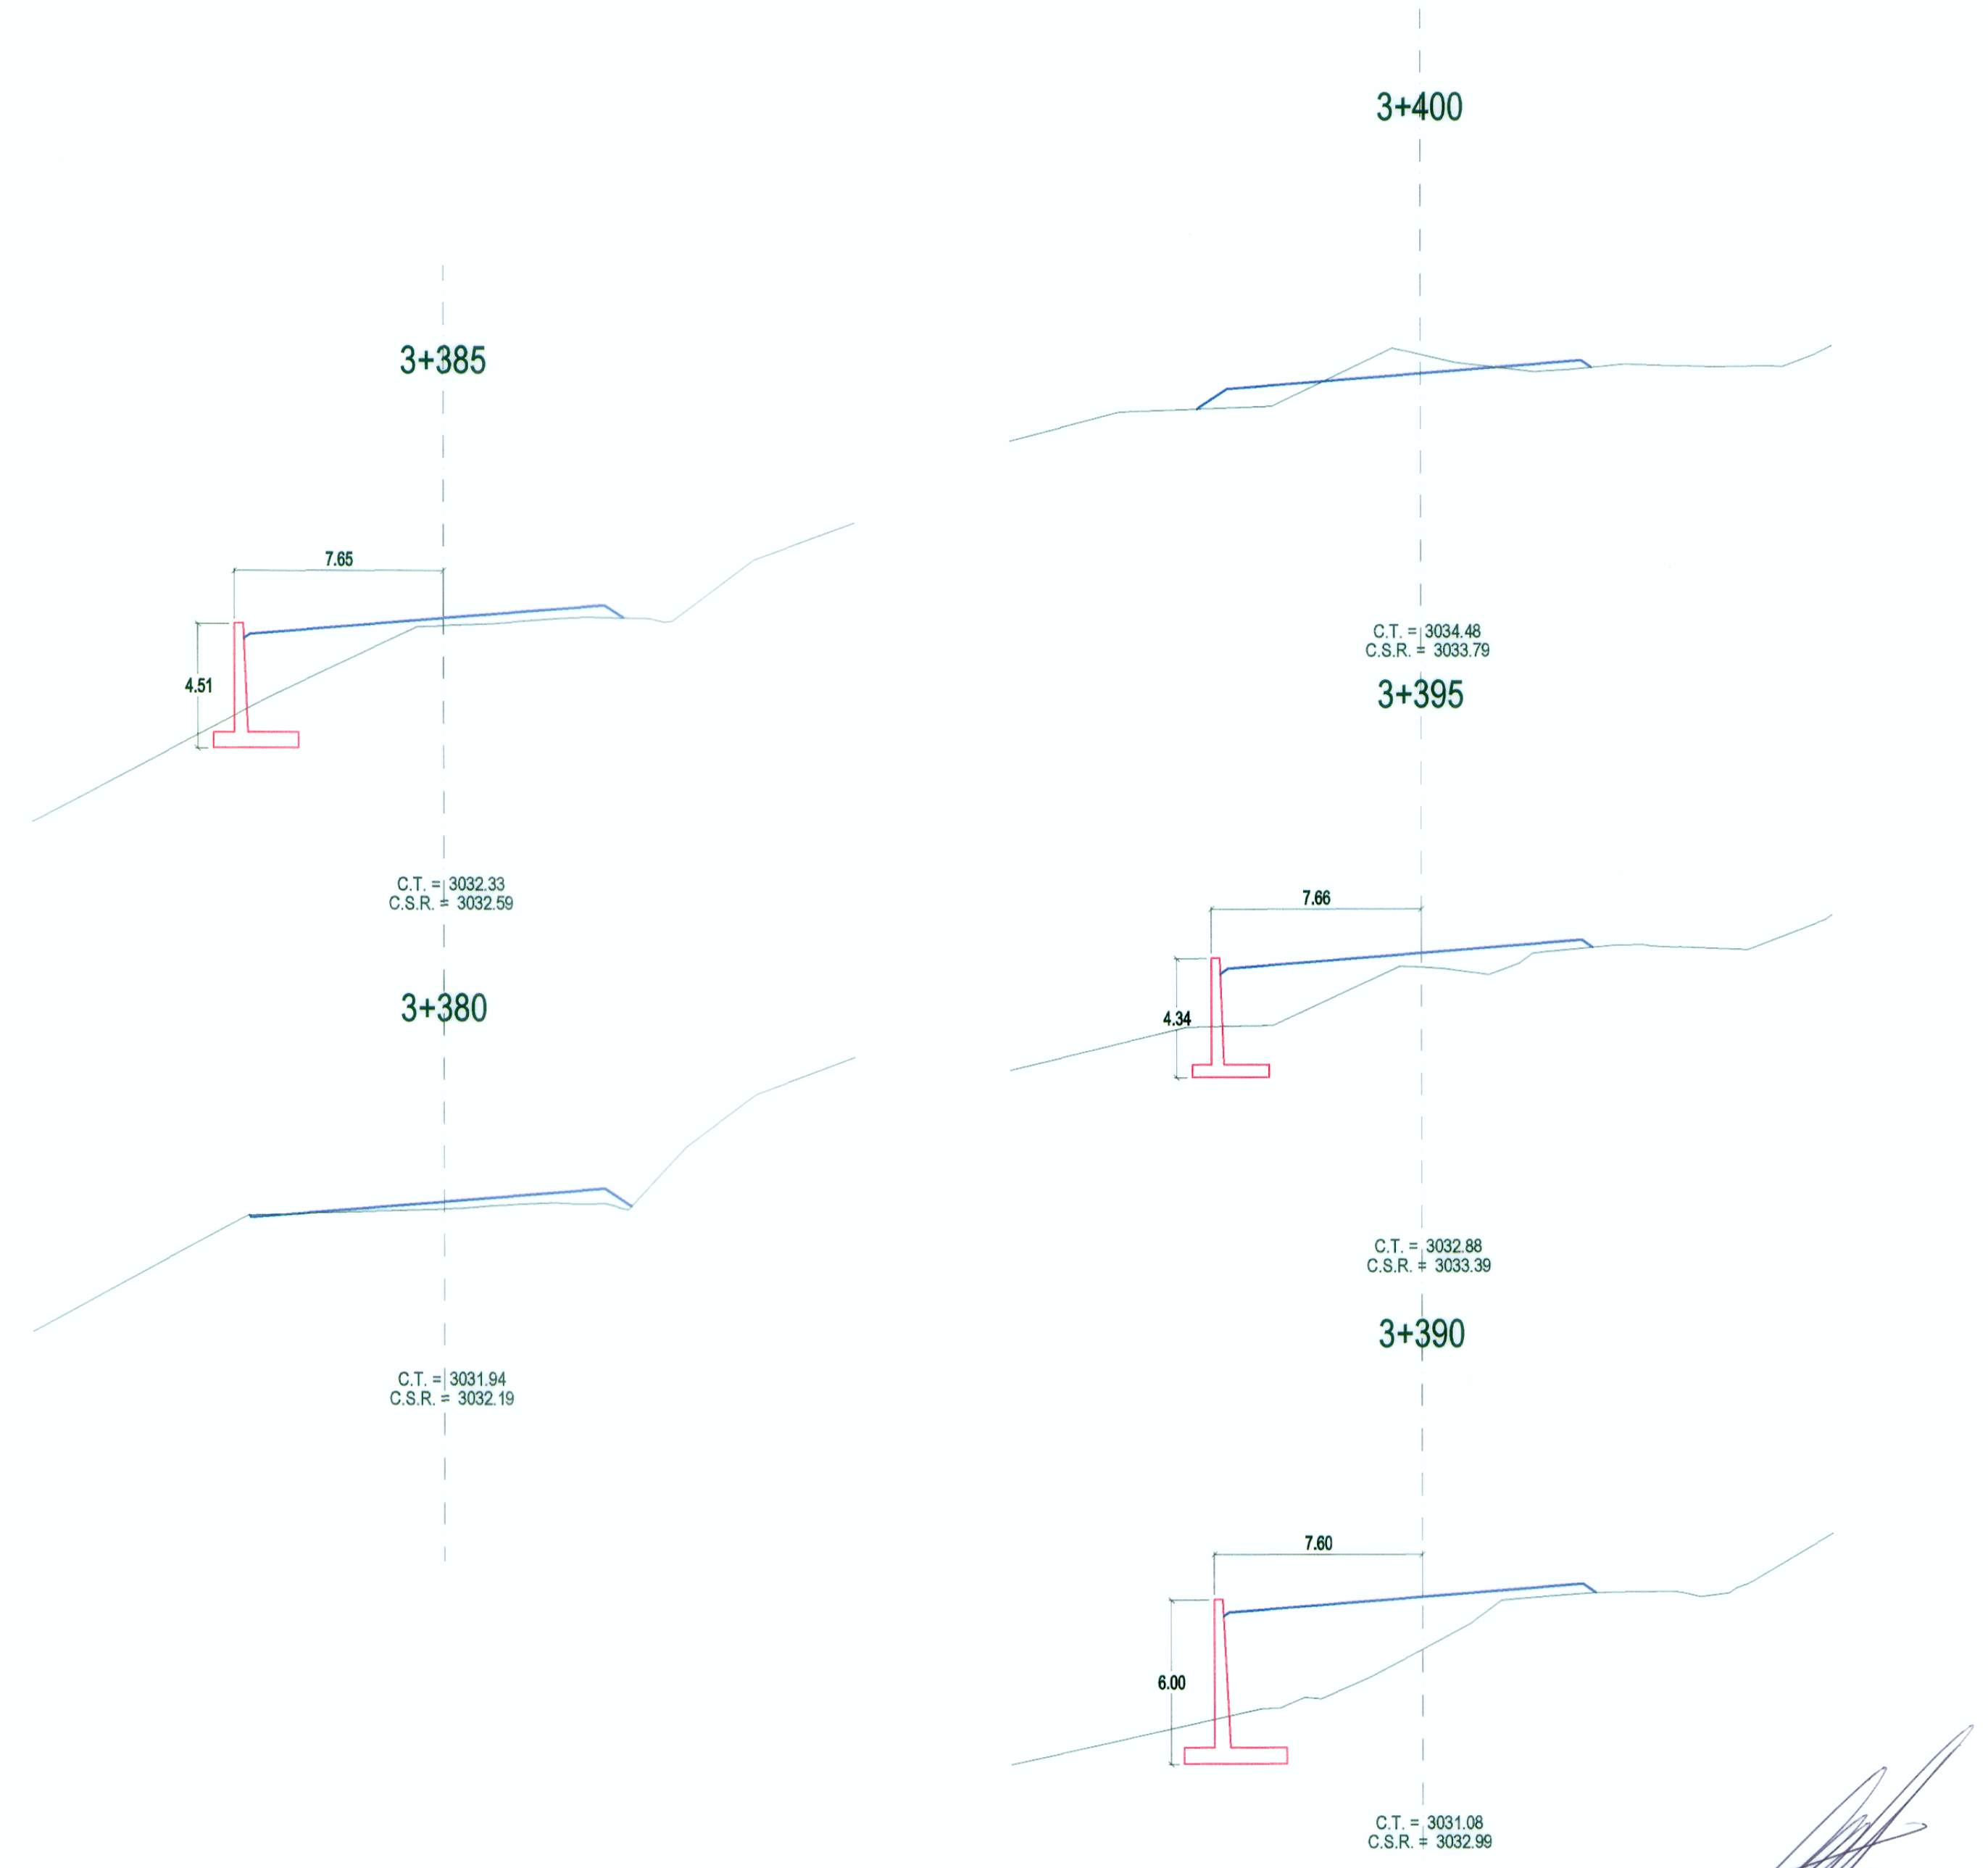

ING. FERNANDO E. MASSA SILVA
Esp. TRAZO Y DISEÑO GEOMETRICO
CIP N° 8887

WINROD CONTRATISTAS SAC
ING. FERNANDO E. MASSA SILVA
Esp. TRAZO Y DISEÑO GEOMETRICO
Reg. N° 6987