



PLANTA

Muro 5+160 - 5+180

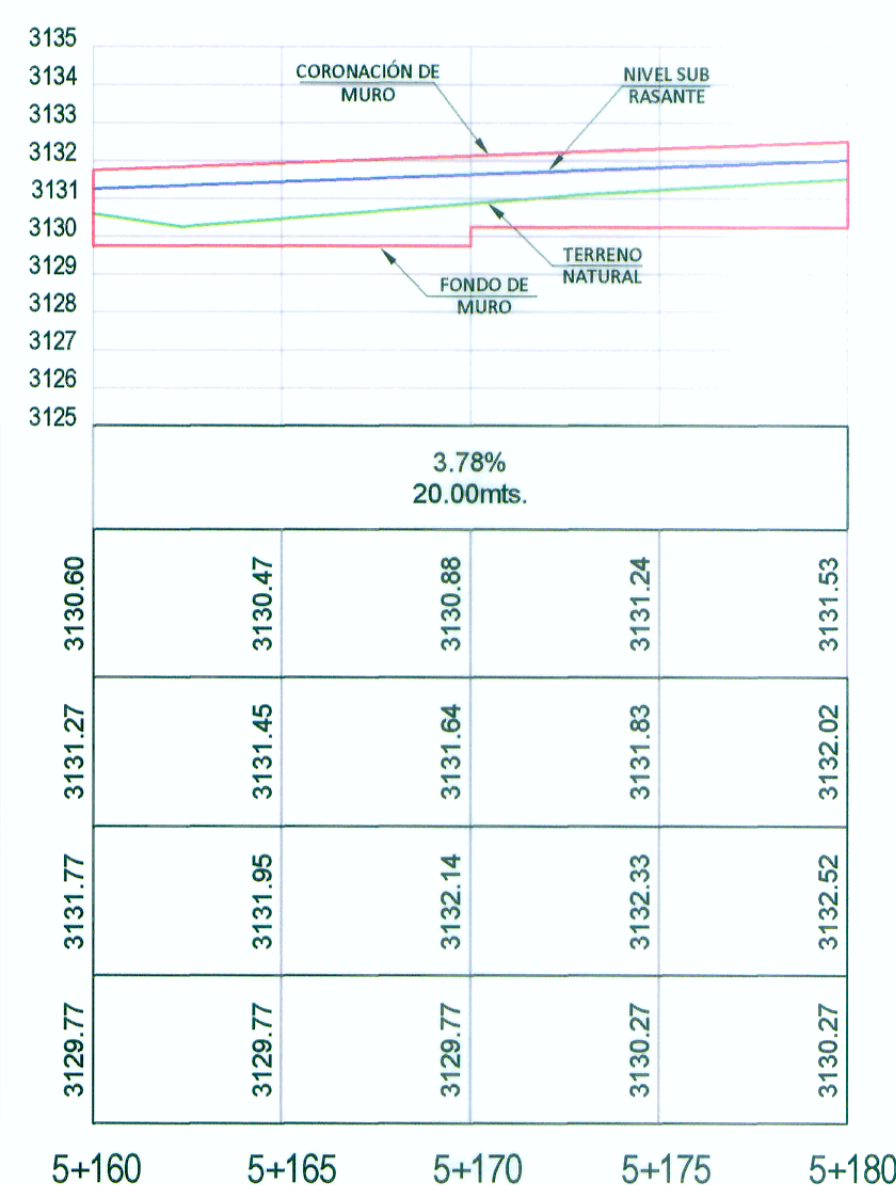

PENDIENTE	3.78% 20.00mts.				
COTA TERRENO	3130.60	3130.47	3130.88	3131.24	3131.53
COTA SUB RASANTE	3131.27	3131.45	3131.64	3131.83	3132.02
COTA CORONACION	3131.77	3131.95	3132.14	3132.33	3132.52
COTA CIMENTACION	3129.77	3129.77	3130.27	3130.27	3130.27

PERFIL LONGITUDINAL

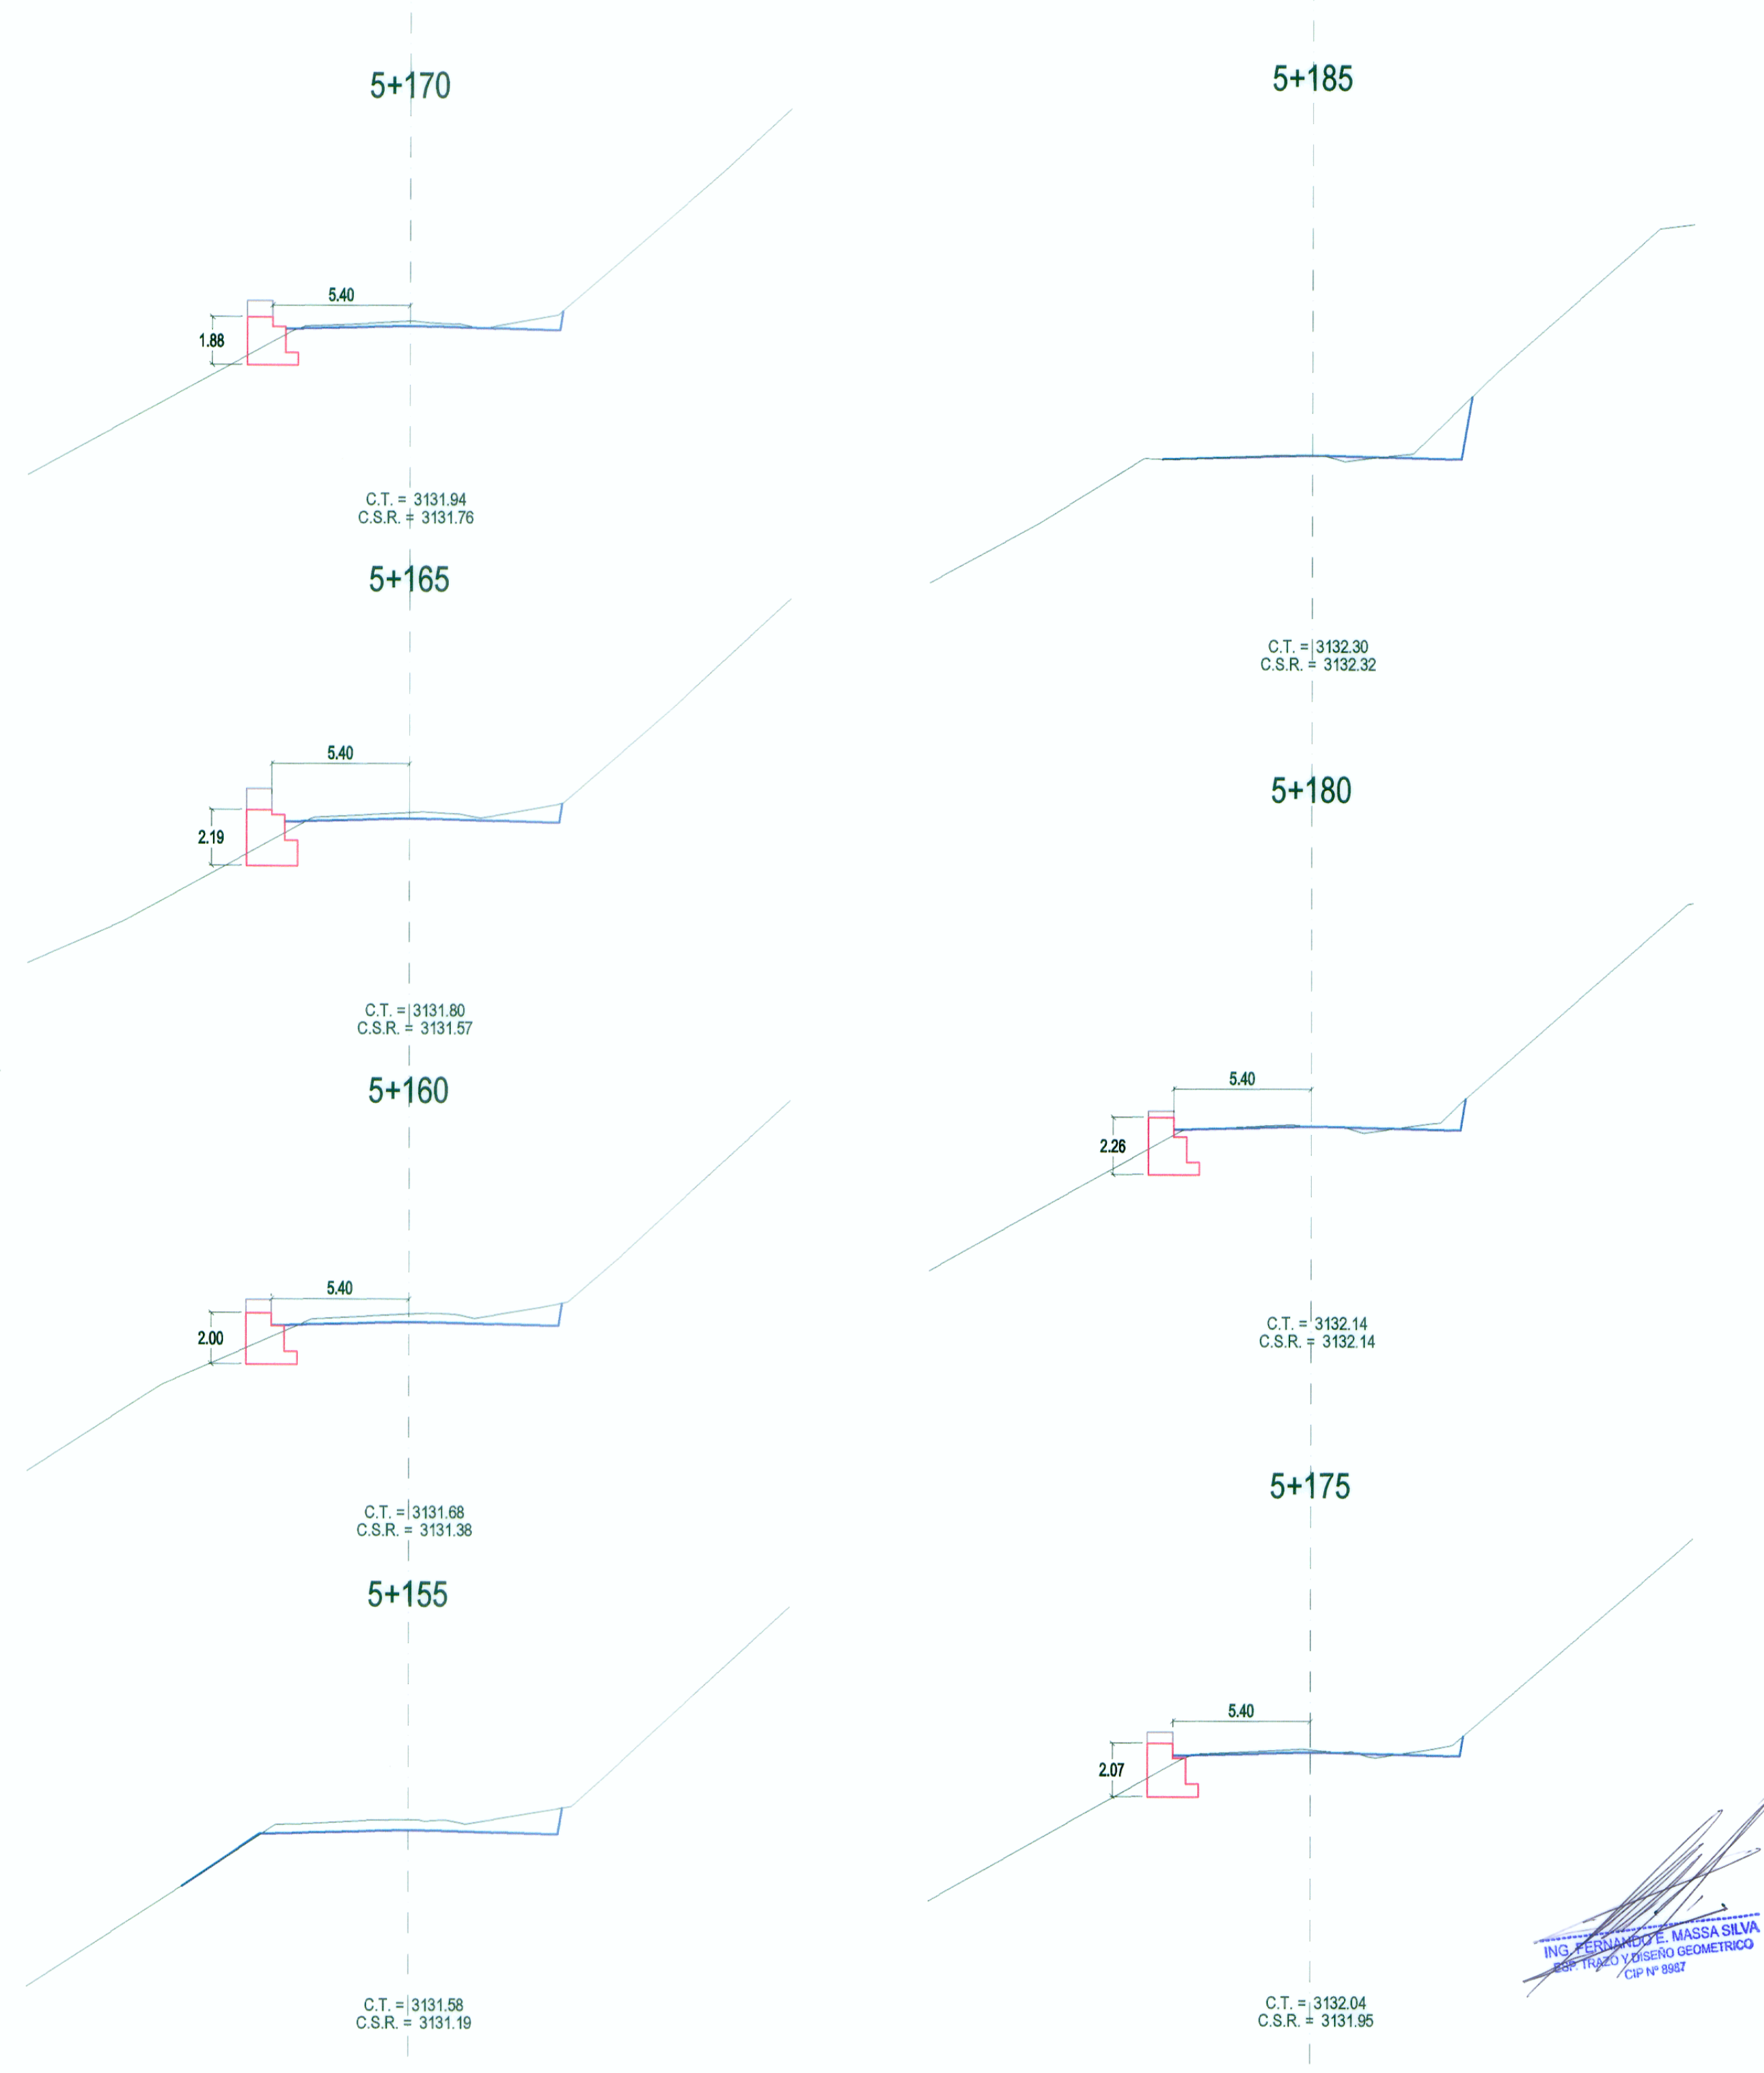

SECCIONES TRANSVERSALES

ING. FERNANDO MASSA SILVA
Esp. Técnico y Geómetra Geométrico
CIP N° 8987

WINROD CONTRATISTAS SAC
ING. FERNANDO MASSA SILVA
Esp. Técnico y Geómetra Geométrico
Reg. CIP: N° 8987