



PLANTA

Muro 6+245 - 6+265

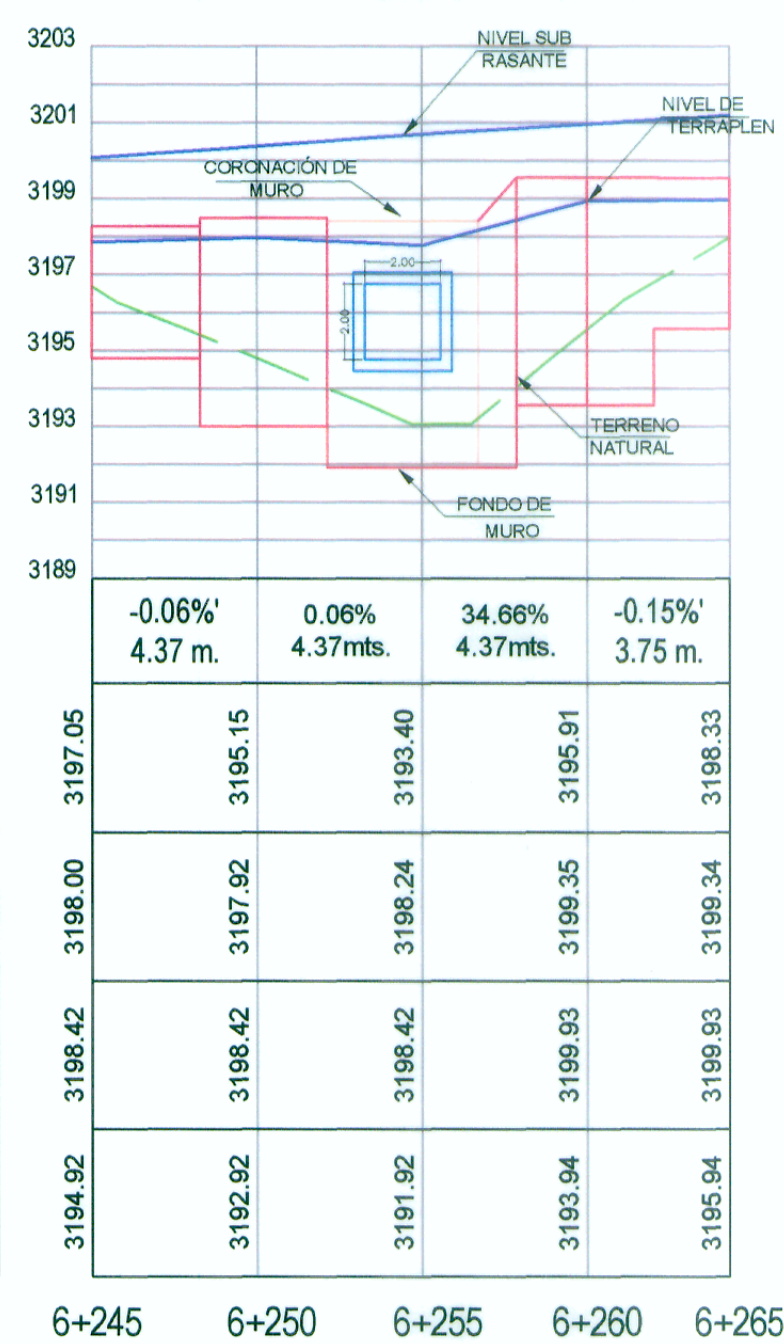

PENDIENTE	-0.06% 4.37 m.	0.06% 4.37mts.	34.66% 4.37mts.	-0.15% 3.75 m.
COTA TERRENO	3195.15	3195.40	3195.91	3196.33
COTA SUB RASANTE	3197.92	3198.24	3199.35	3199.34
COTA CORONACION	3198.42	3198.42	3199.93	3199.93
COTA CIMENTACION	3192.92	3191.92	3193.94	3195.94

PERFIL LONGITUDINAL

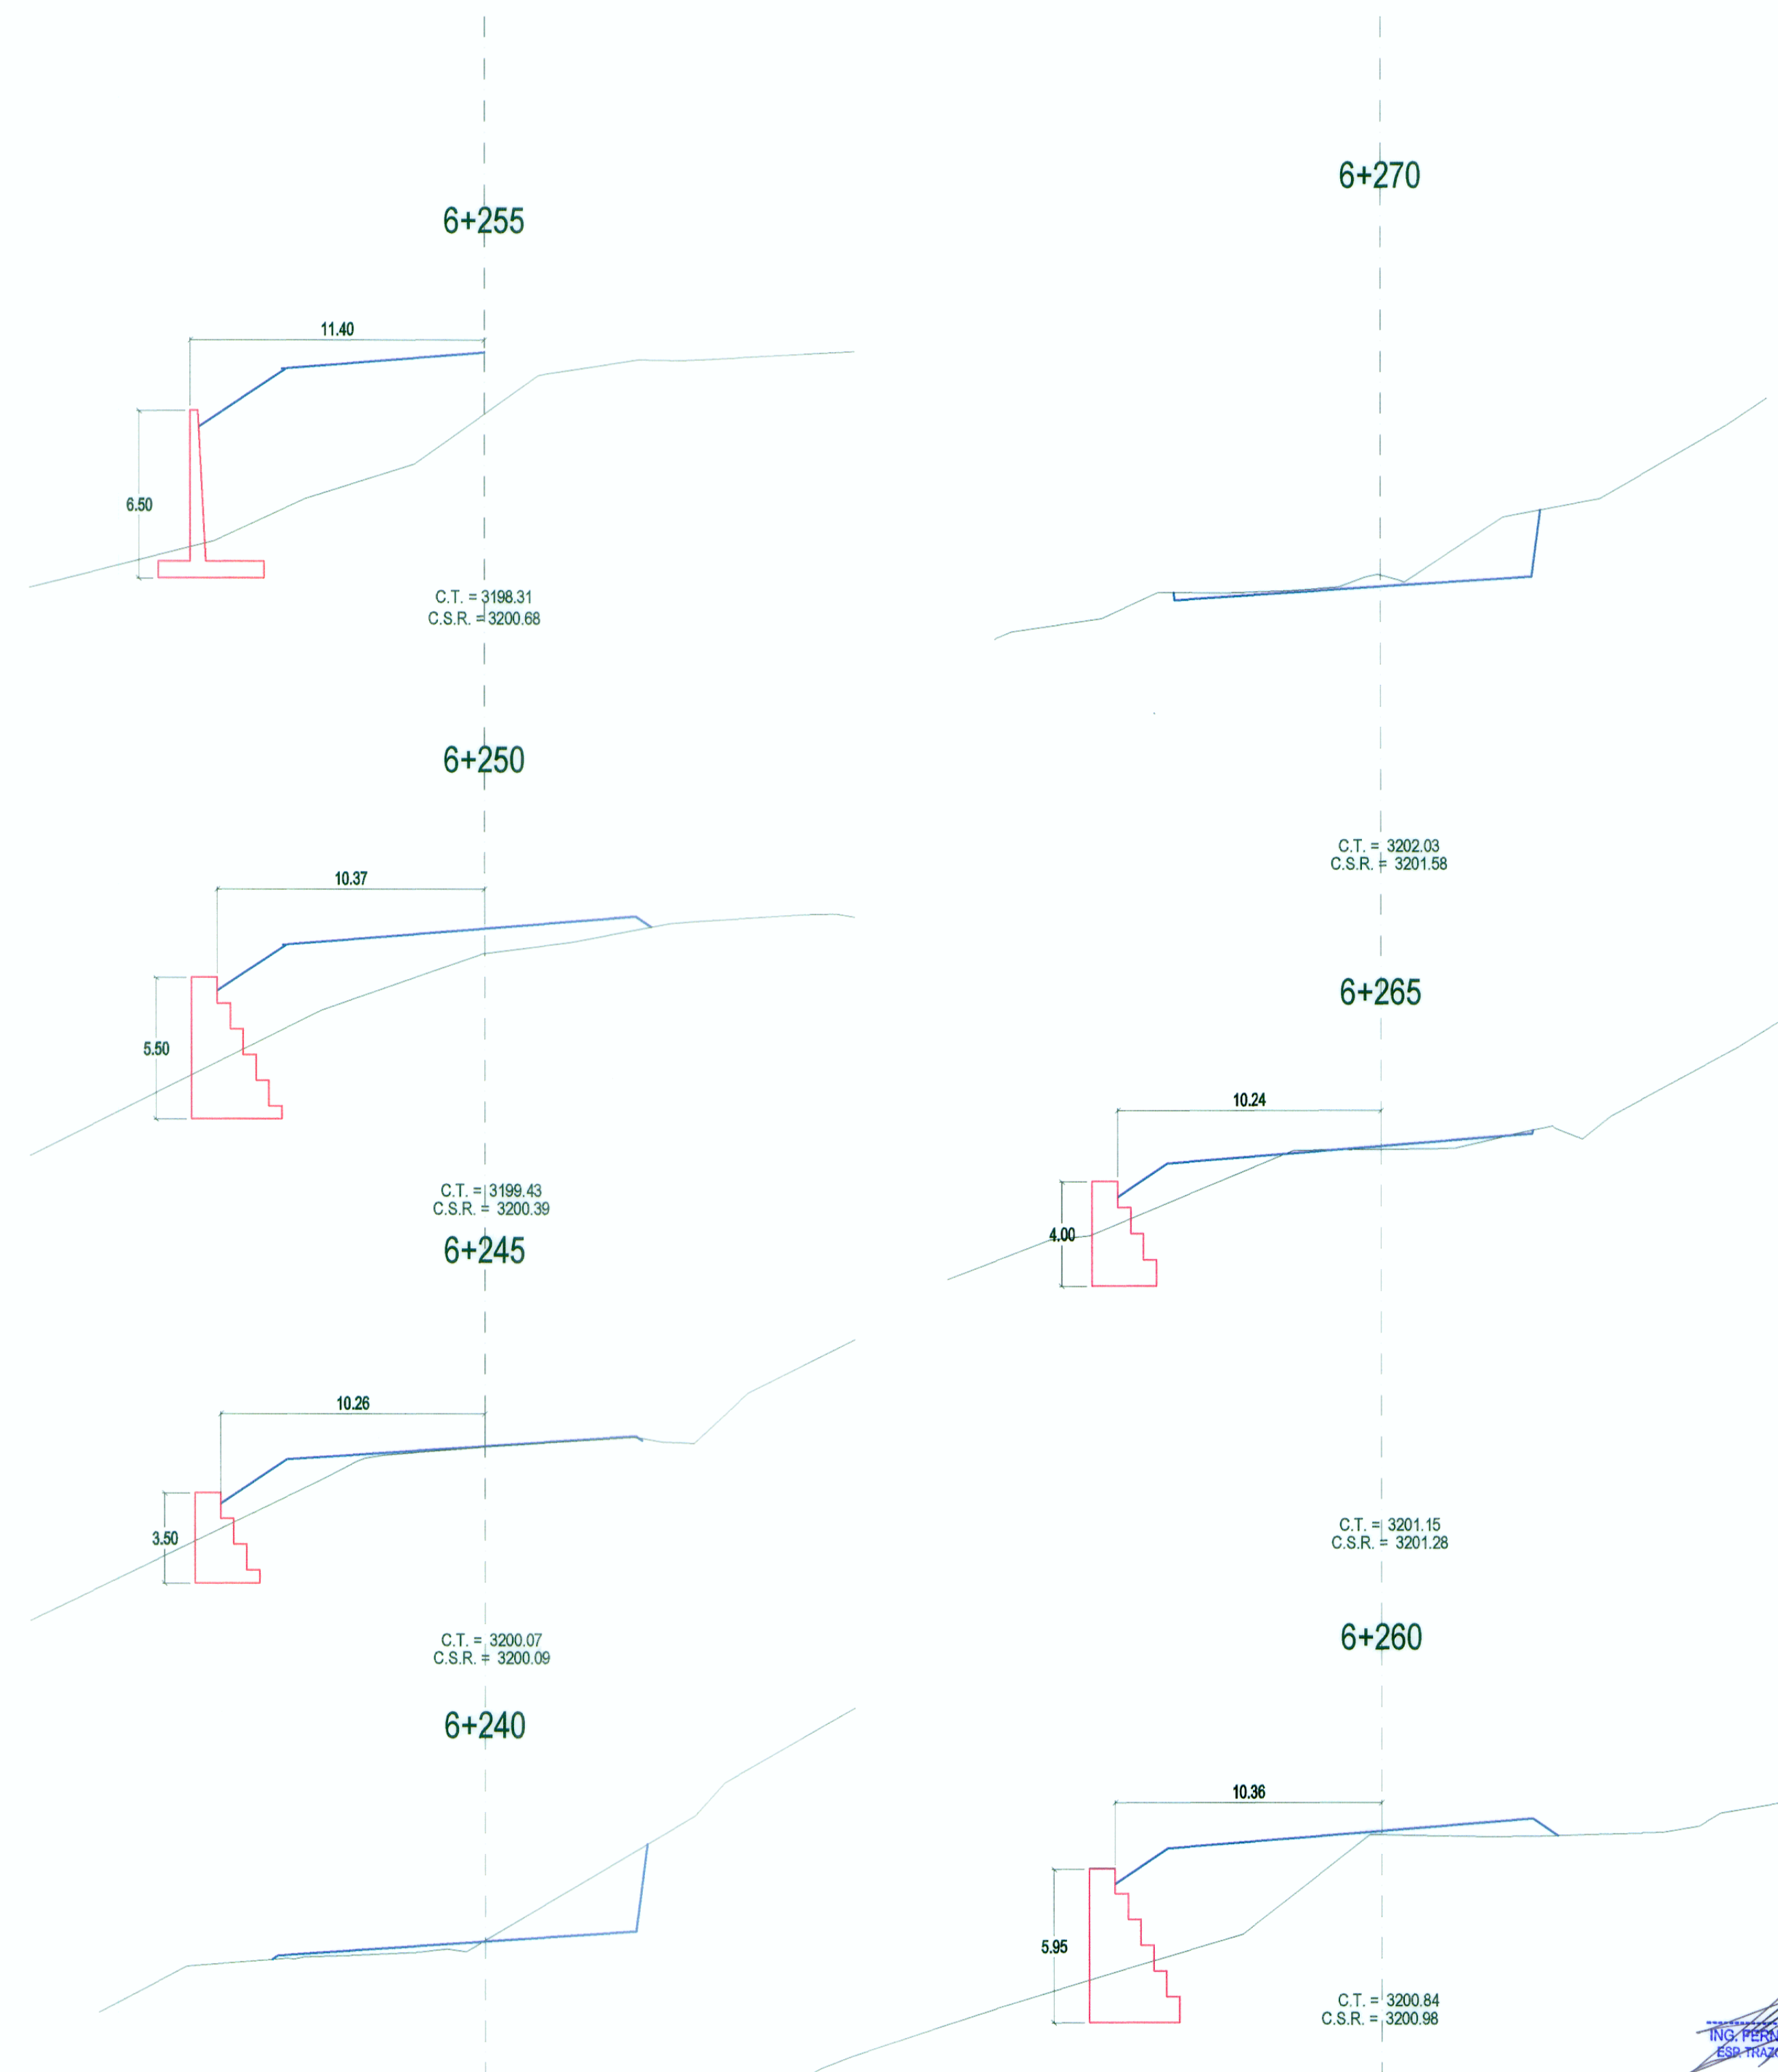

SECCIONES TRANSVERSALES

Ing. FERNANDO MASSA SILVA  
Especialista en Ingeniería Geométrica  
CIP N° 8987

WINROD CONTRATISTAS S.A.C.  
Ing. FERNANDO MASSA SILVA  
Especialista en Ingeniería Geométrica  
CIP N° 8987

REVISIONES	
N°	FECHA