



PLANTA

Muro 9+655 - 9+675

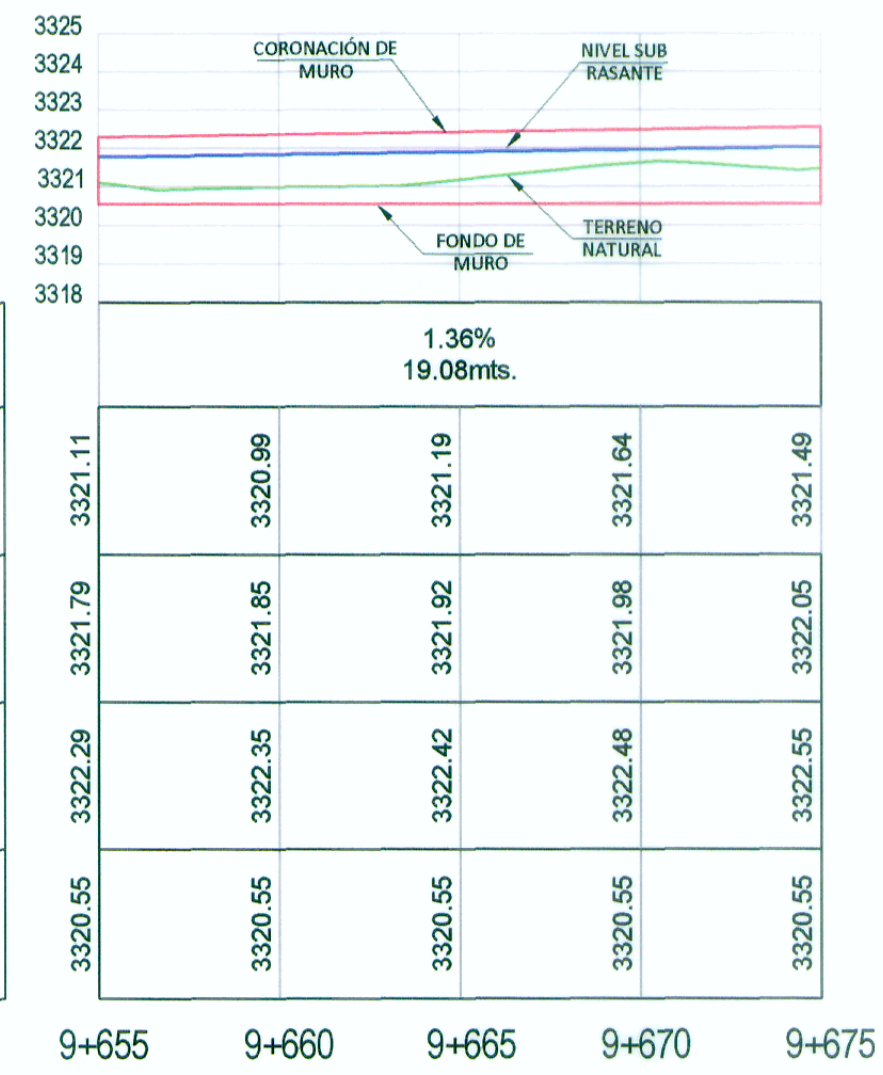

PENDIENTE	1.36% 19.08mts.				
COTA TERRENO	3321.11	3320.99	3321.19	3321.64	3321.49
COTA SUB RASANTE	3321.79	3321.85	3321.92	3321.98	3322.05
COTA CORONACION	3322.28	3322.35	3322.42	3322.48	3322.55
COTA CIMENTACION	3320.55	3320.55	3320.55	3320.55	3320.55

PERFIL LONGITUDINAL

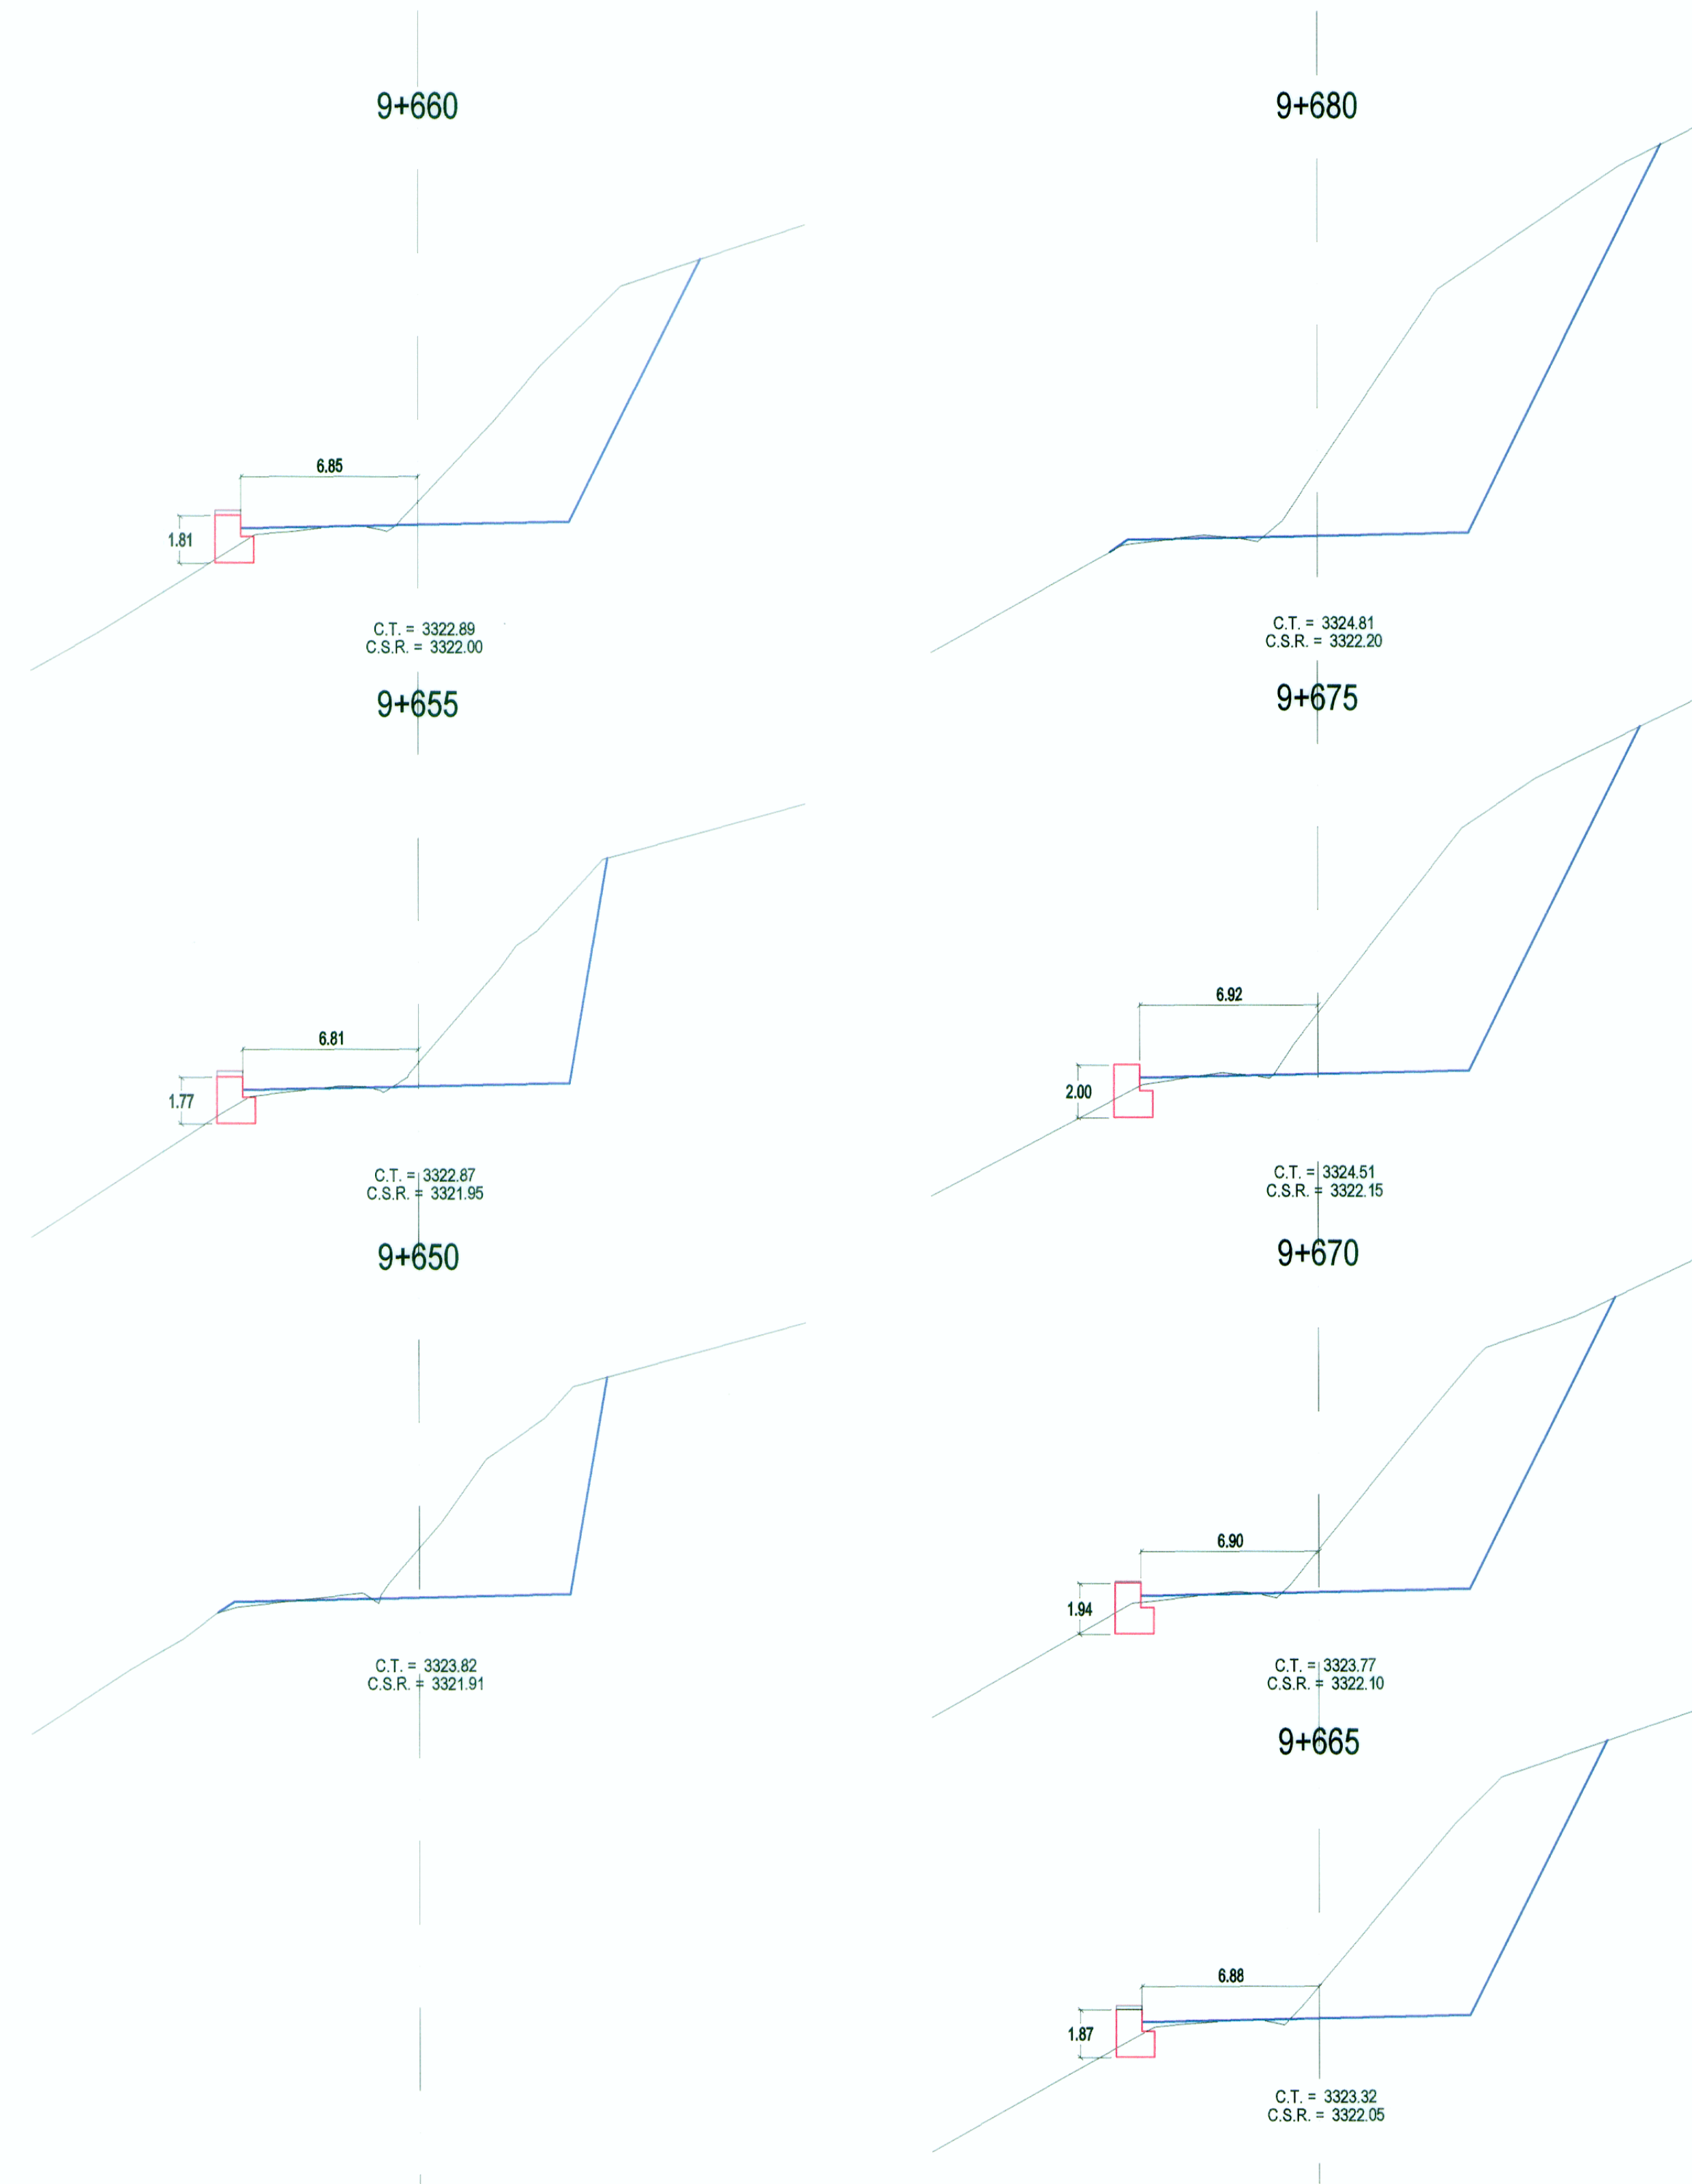

SECCIONES TRANSVERSALES

ING. FERNANDO MASSA SILVA
REG. Nº 17630 / OFICIO GEOMÉTRICO
CIP Nº 8987

WINROD CONTRATISTAS S.A.C.
ING. FERNANDO MASSA SILVA
REG. Nº 17630 / OFICIO GEOMÉTRICO
CIP Nº 8987

REVISIONES	
Nº	FECHA