


PLANTA

Muro 12+430 - 12+440


Station

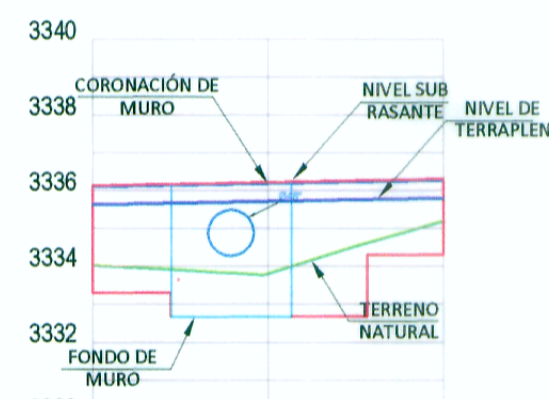

PENDIENTE	1.81% 9.27mts	
COTA TERRENO	3334.25	3335.43
COTA SUB RASANTE	3335.98	3336.15
COTA CORONACION	3336.48	3336.65
COTA CIMENTACION	3333.65	3334.65

12+430    12+435    12+440

PERFIL LONGITUDINAL

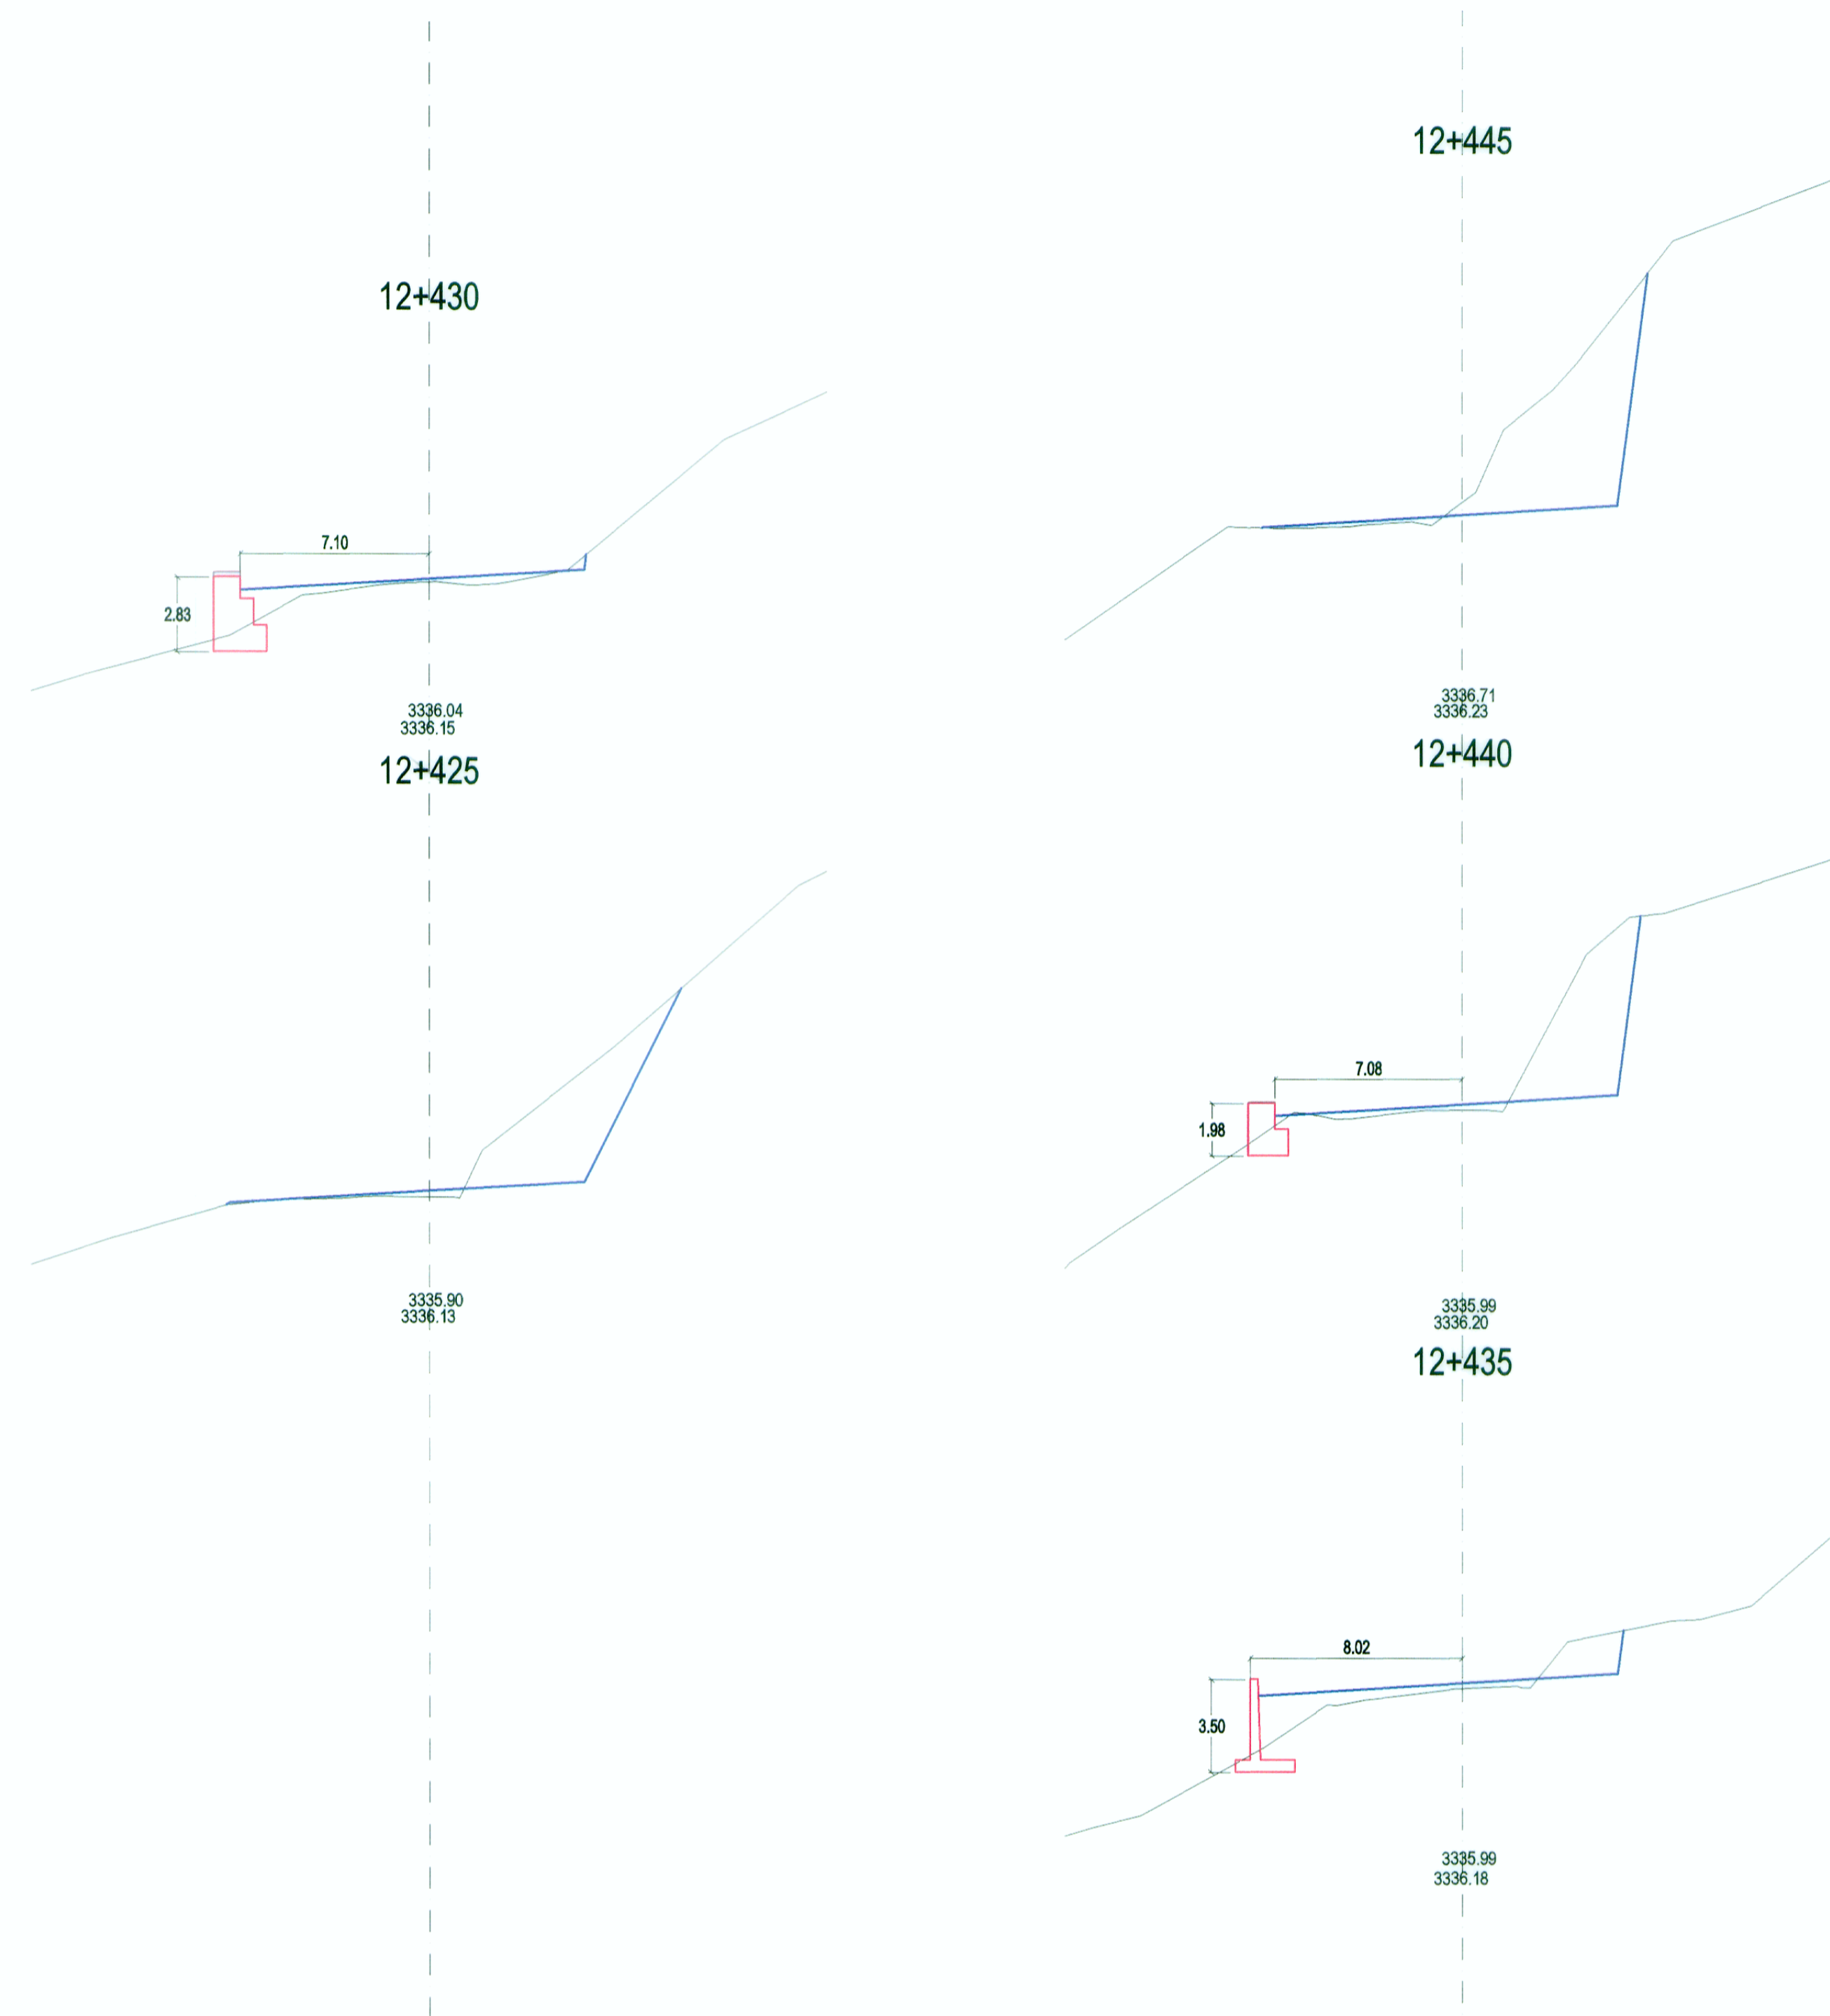

SECCIONES TRANSVERSALES

WINROD CONTRATISTAS SAC  
 Ing. Fernando Massa Silva  
 Director de Estudio  
 Reg. CIP. N° 8987