



PLANTA

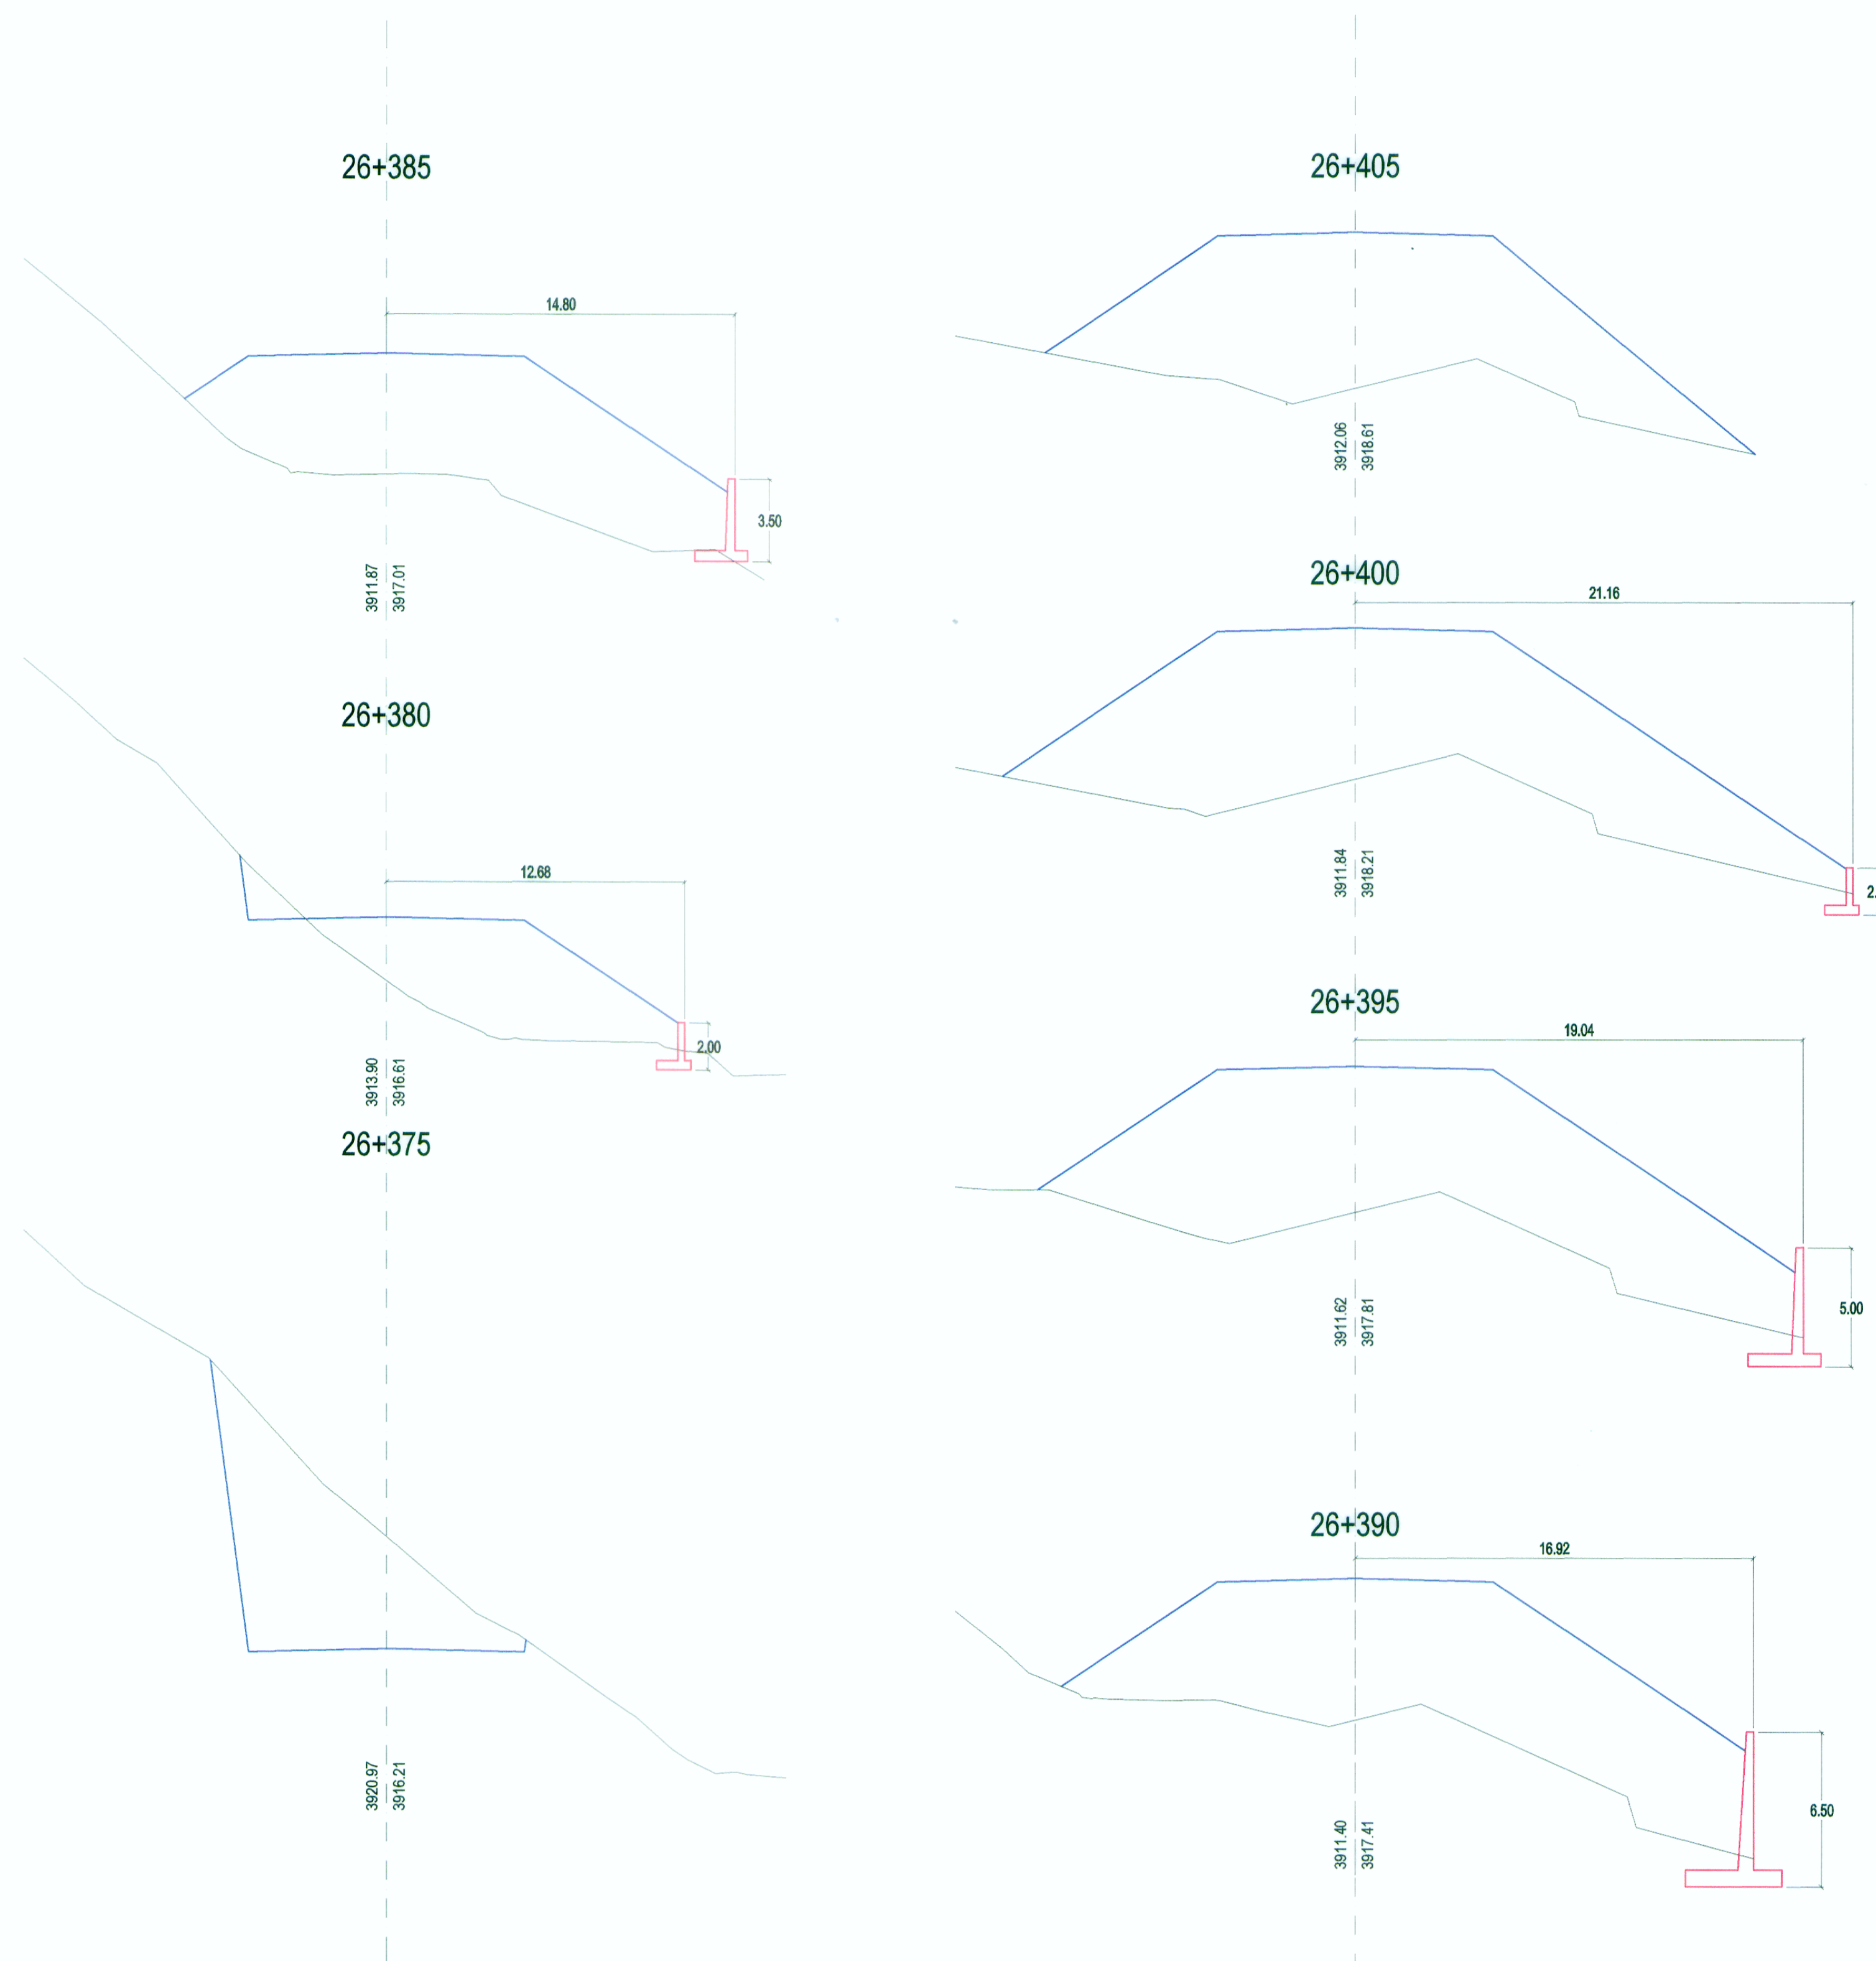

SECCIONES TRANSVERSALES

Muro 26+380 - 26+400

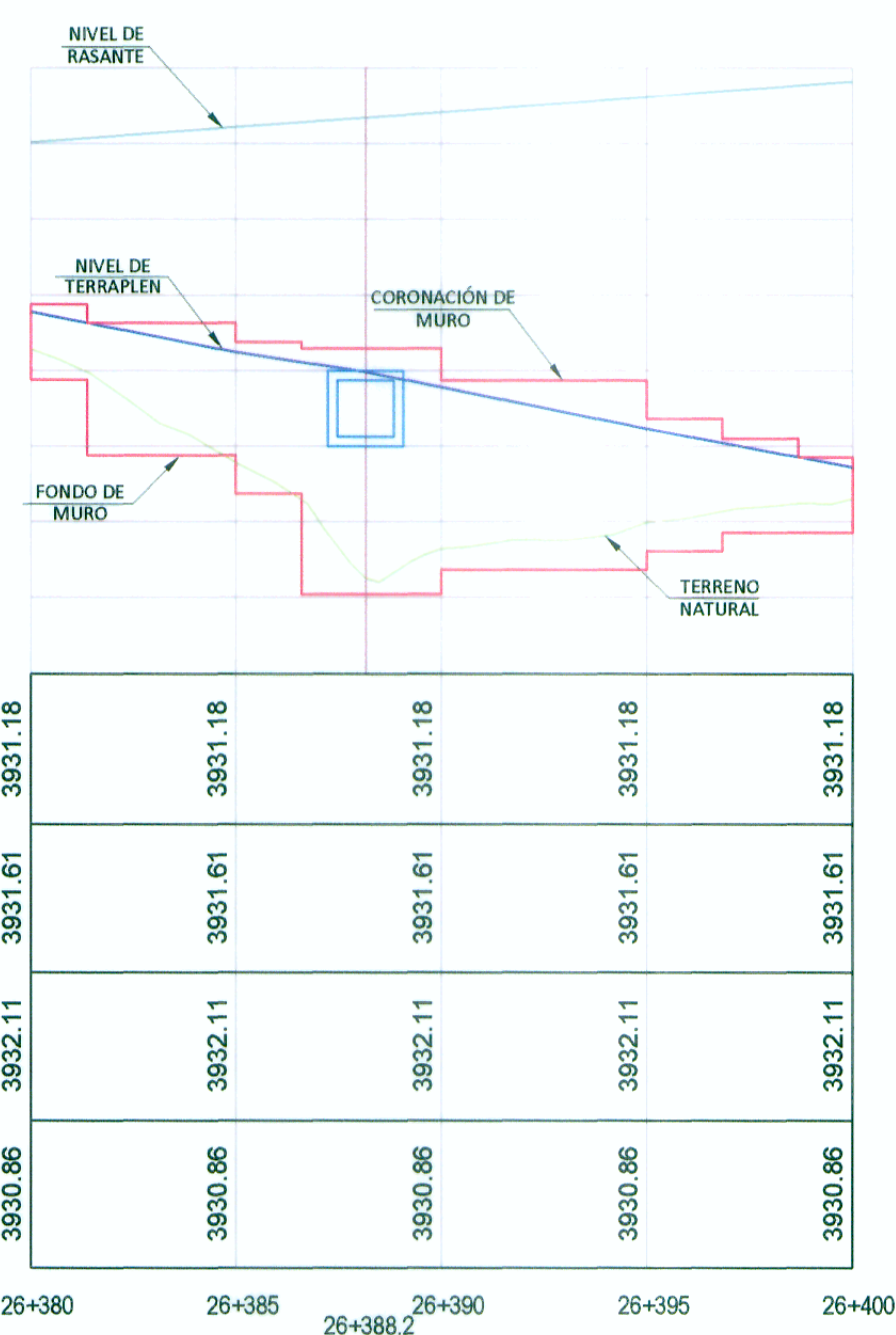

COTA TERRENO	3931.18	3931.18	3931.18	3931.18	3931.18
COTA SUB RASANTE	3931.61	3931.61	3931.61	3931.61	3931.61
COTA CORONACION	3932.11	3932.11	3932.11	3932.11	3932.11
COTA CIMENTACION	3930.86	3930.86	3930.86	3930.86	3930.86

PERFIL LONGITUDINAL

Ing. Fernando Massa S.  
 Ing. Pedro Pablo Massa Silva  
 Reg. CIP. N° 8987

REVISIONES	
N°	FECHA