



PLANTA

muro 26+570 - 26+585

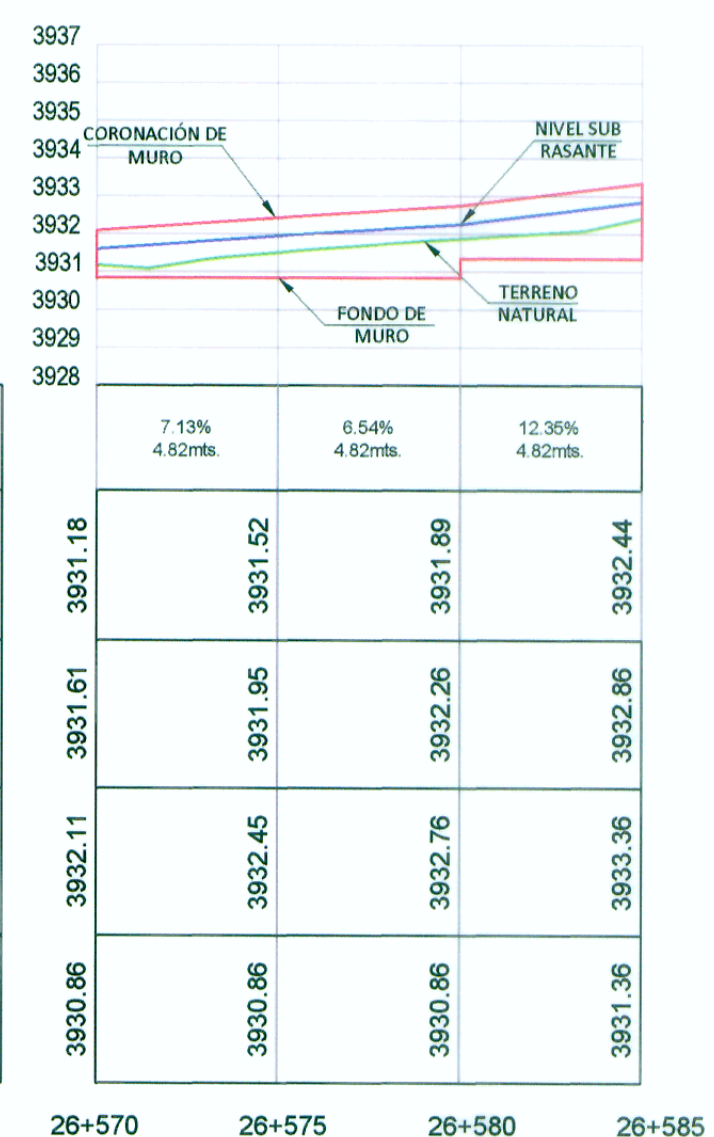

PENDIENTE	7.13% 4.82mts.	0.54% 4.92mts.	12.30% 4.82mts.
COTA TERRENO	3931.18	3931.52	3931.89
COTA SUB RASANTE	3931.61	3931.95	3932.26
COTA CORONACION	3932.11	3932.45	3932.76
COTA CIMENTACION	3930.86	3930.86	3931.36

PERFIL LONGITUDINAL

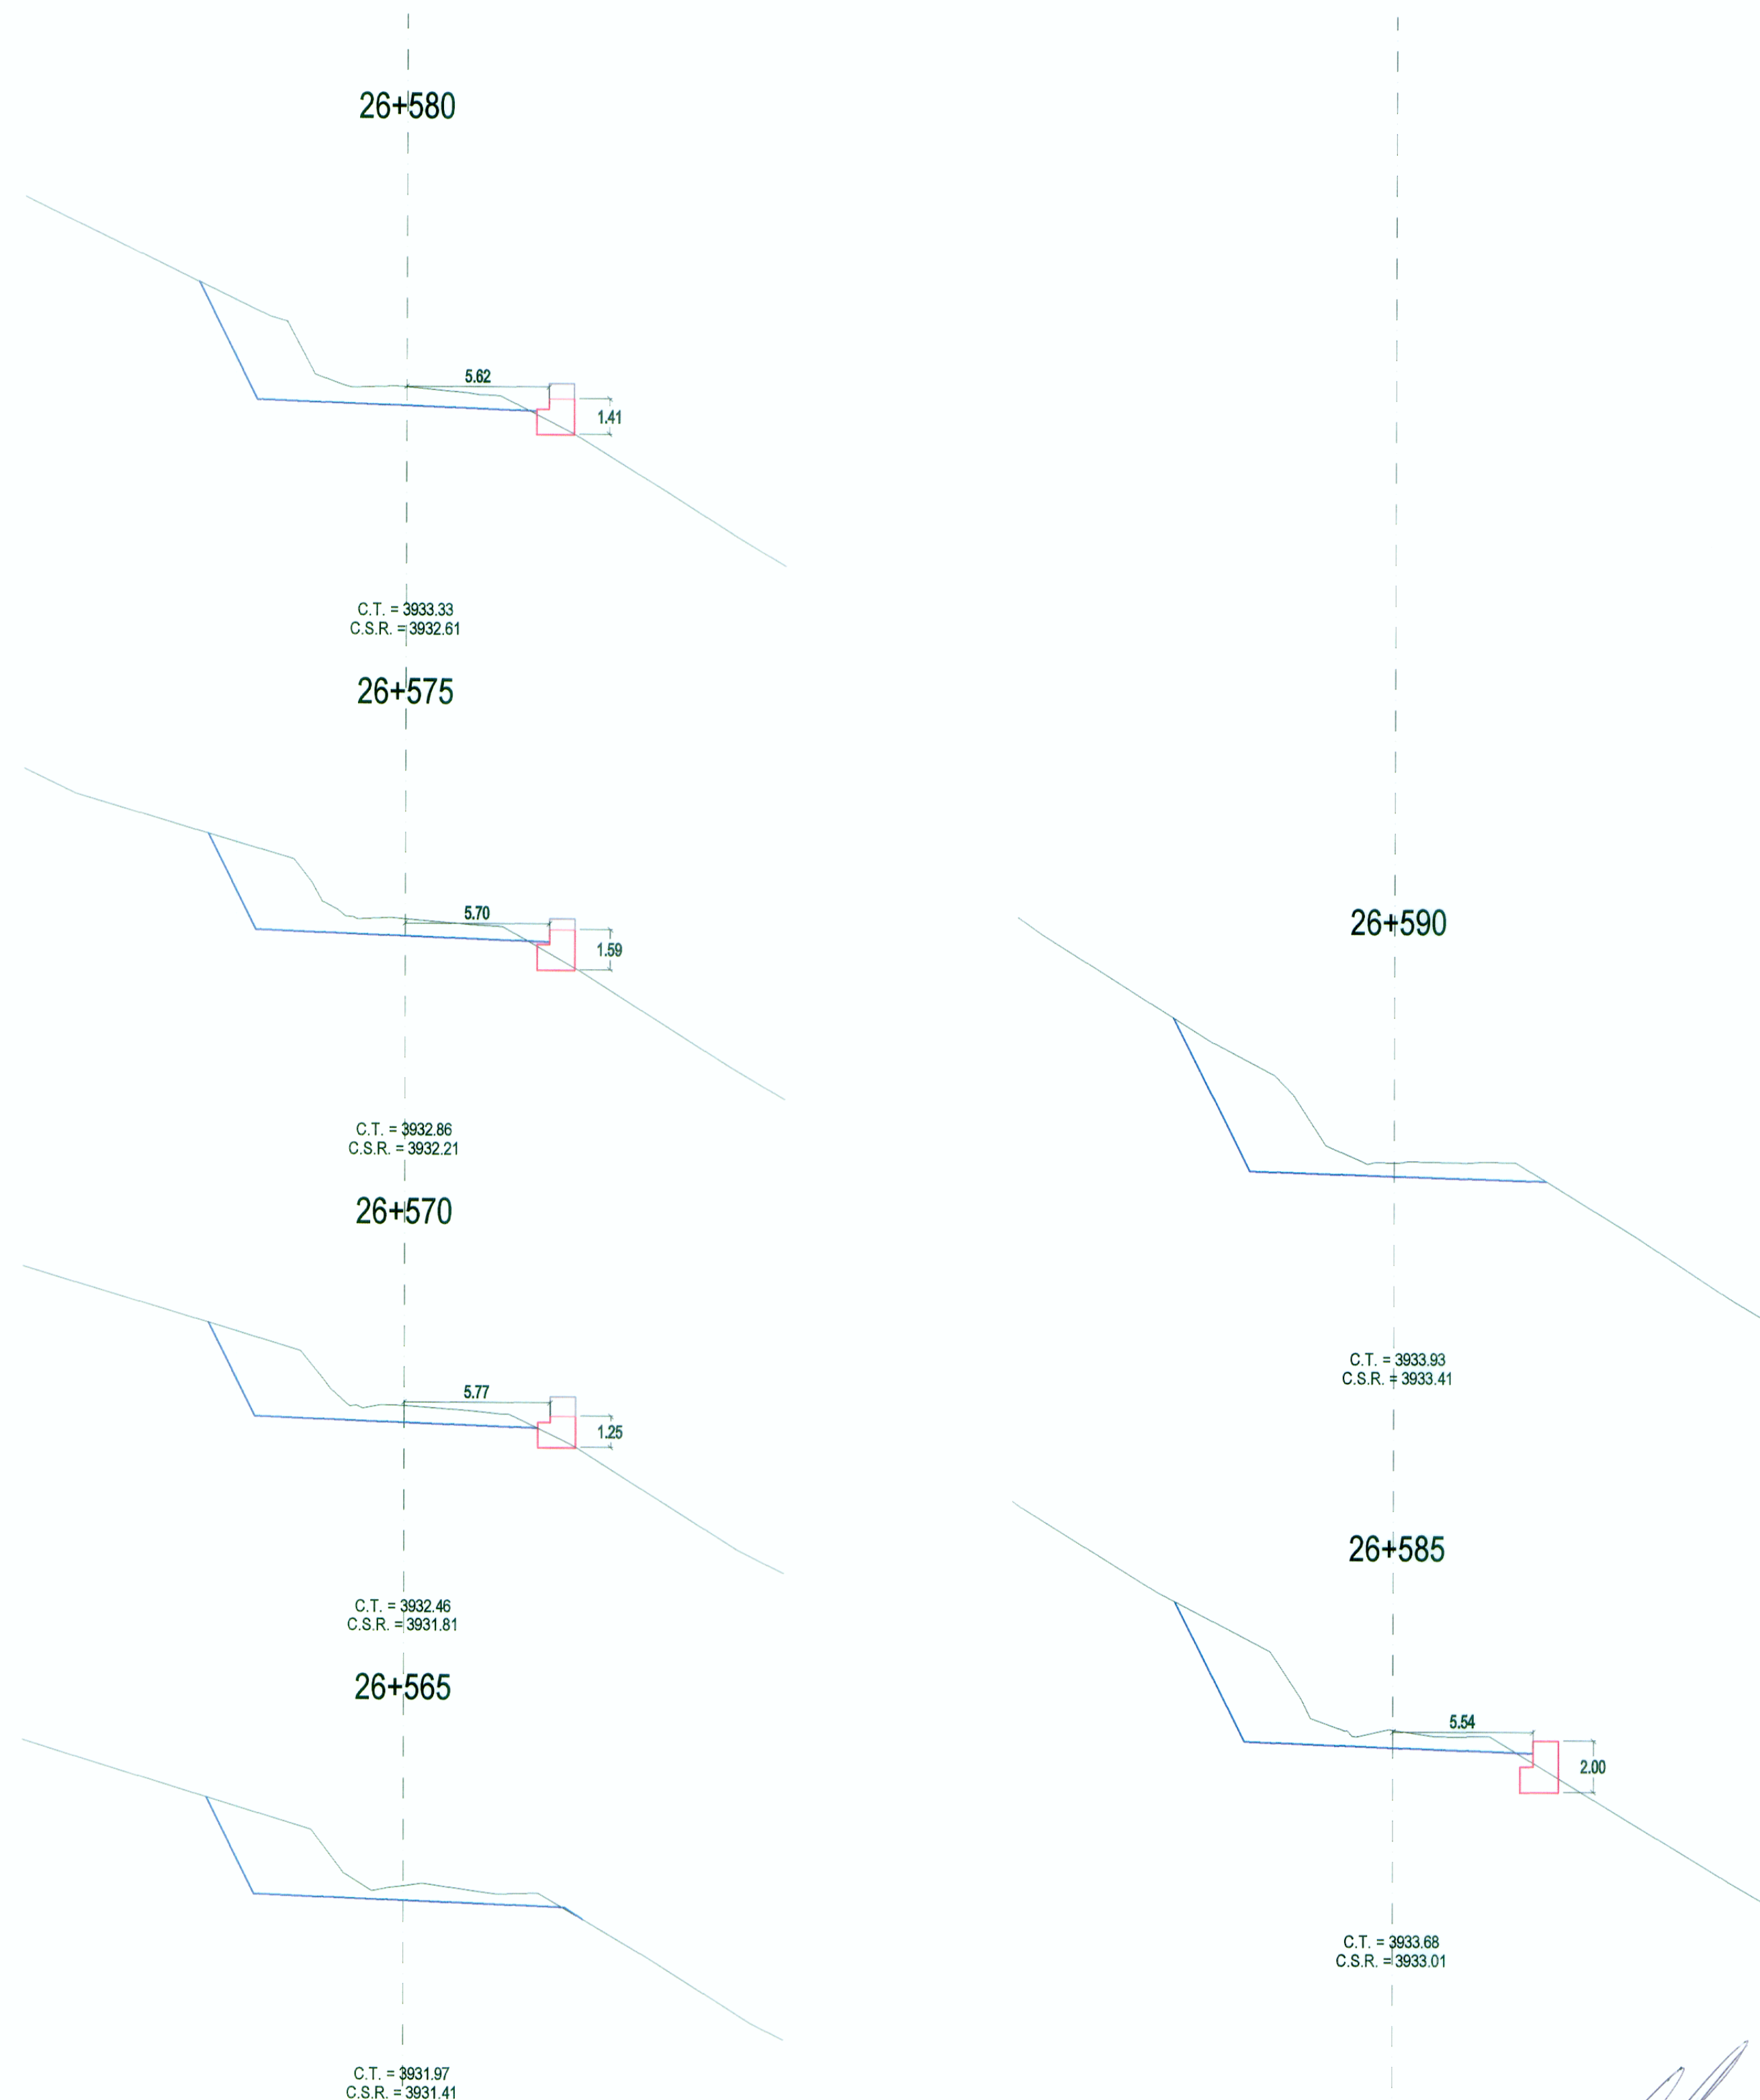

SECCIONES TRANSVERSALES

Ing. FERNANDO E. MASSA SILVA
 INGENIERO GEOMETRICO
 Reg. C.P. N° 8987

Ing. FERNANDO E. MASSA SILVA
 INGENIERO GEOMETRICO
 Reg. C.P. N° 8987

REVISIONES	
N°	FECHA