



PLANTA

muro 26+695 - 26+715

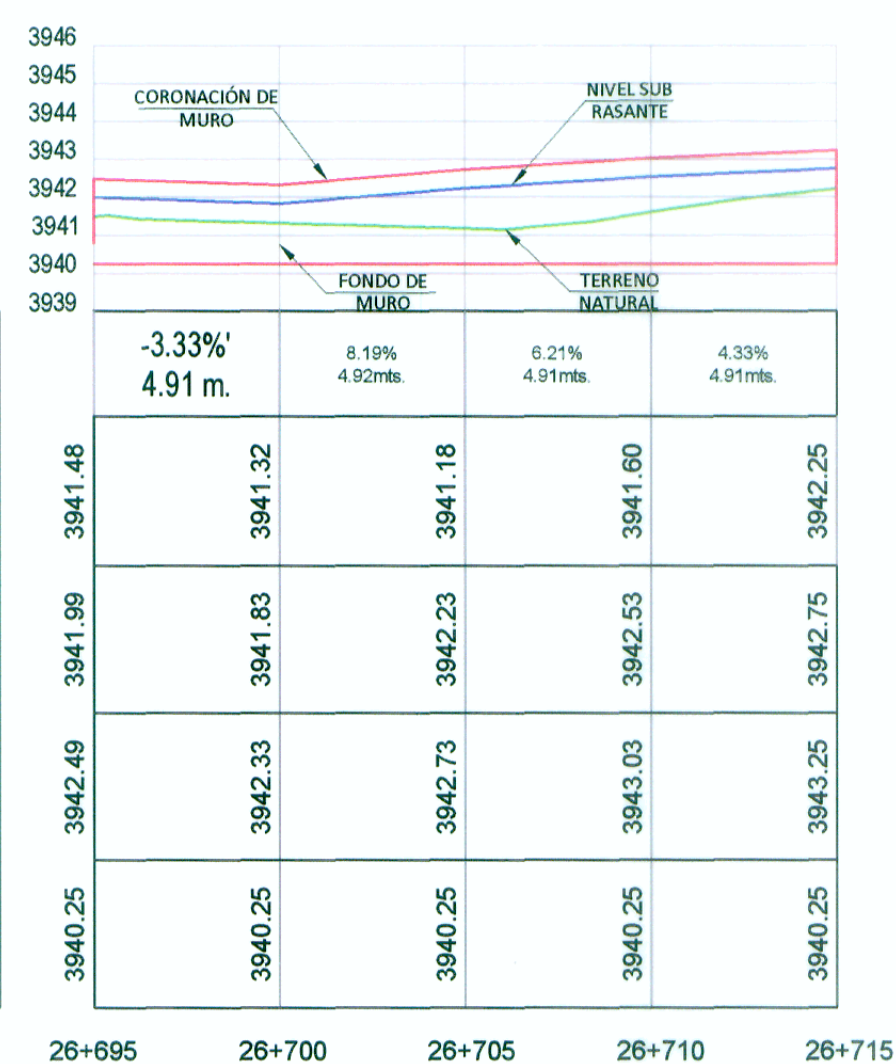

PENDIENTE	-3.33%	8.19%	6.21%	4.33%
COTA TERRENO	4.91 m	4.92 m	4.91 m	4.91 m
COTA SUB RASANTE	3941.32	3941.18	3941.60	3942.25
COTA CORONACION	3941.83	3942.23	3942.53	3942.75
COTA CIMENTACION	3942.33	3942.73	3943.03	3943.25

PERFIL LONGITUDINAL

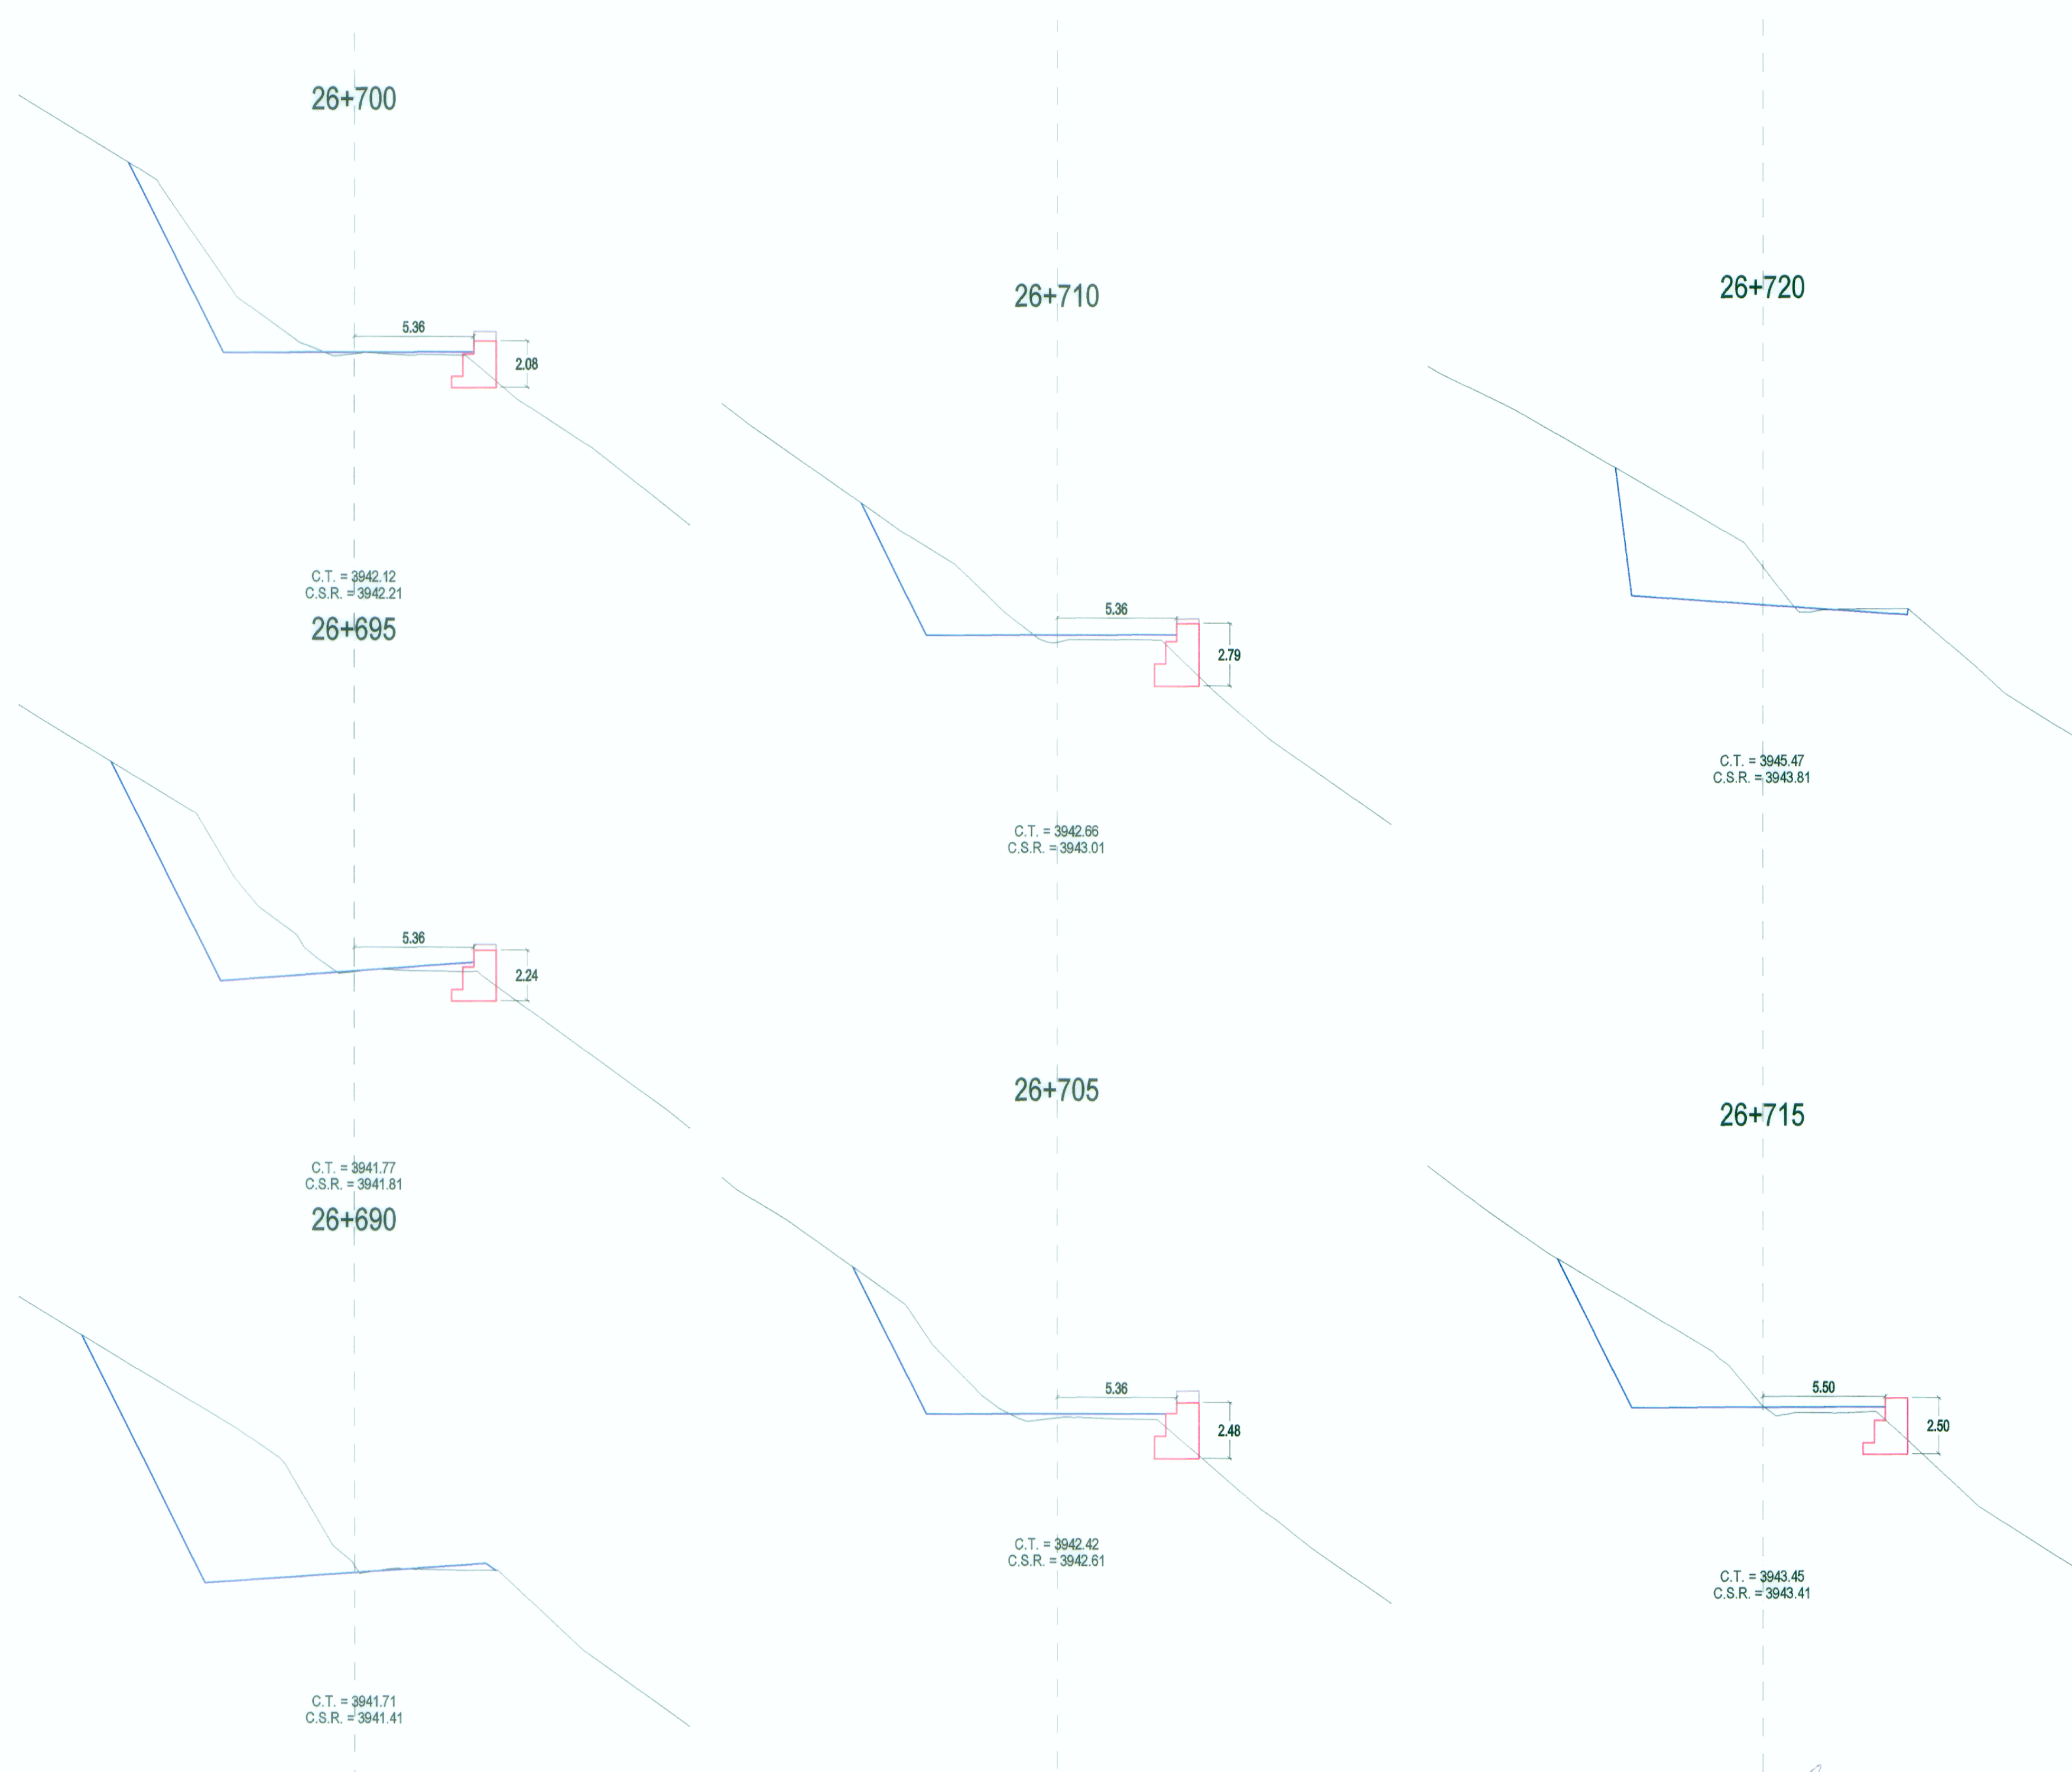

SECCIONES TRANSVERSALES

Ing. FERNANDO E. MASSA SILVA  
 E-66 TRAZO Y SEREO GEOMETRICO  
 CIP N° 8987  
 WINROD CONTRATISTAS SAC  
 Ing. FERNANDO E. MASSA SILVA  
 E-66 TRAZO Y SEREO GEOMETRICO  
 CIP N° 8987

REVISIONES	
Nº	FECHA