



PLANTA

muro 28+025 - 28+065

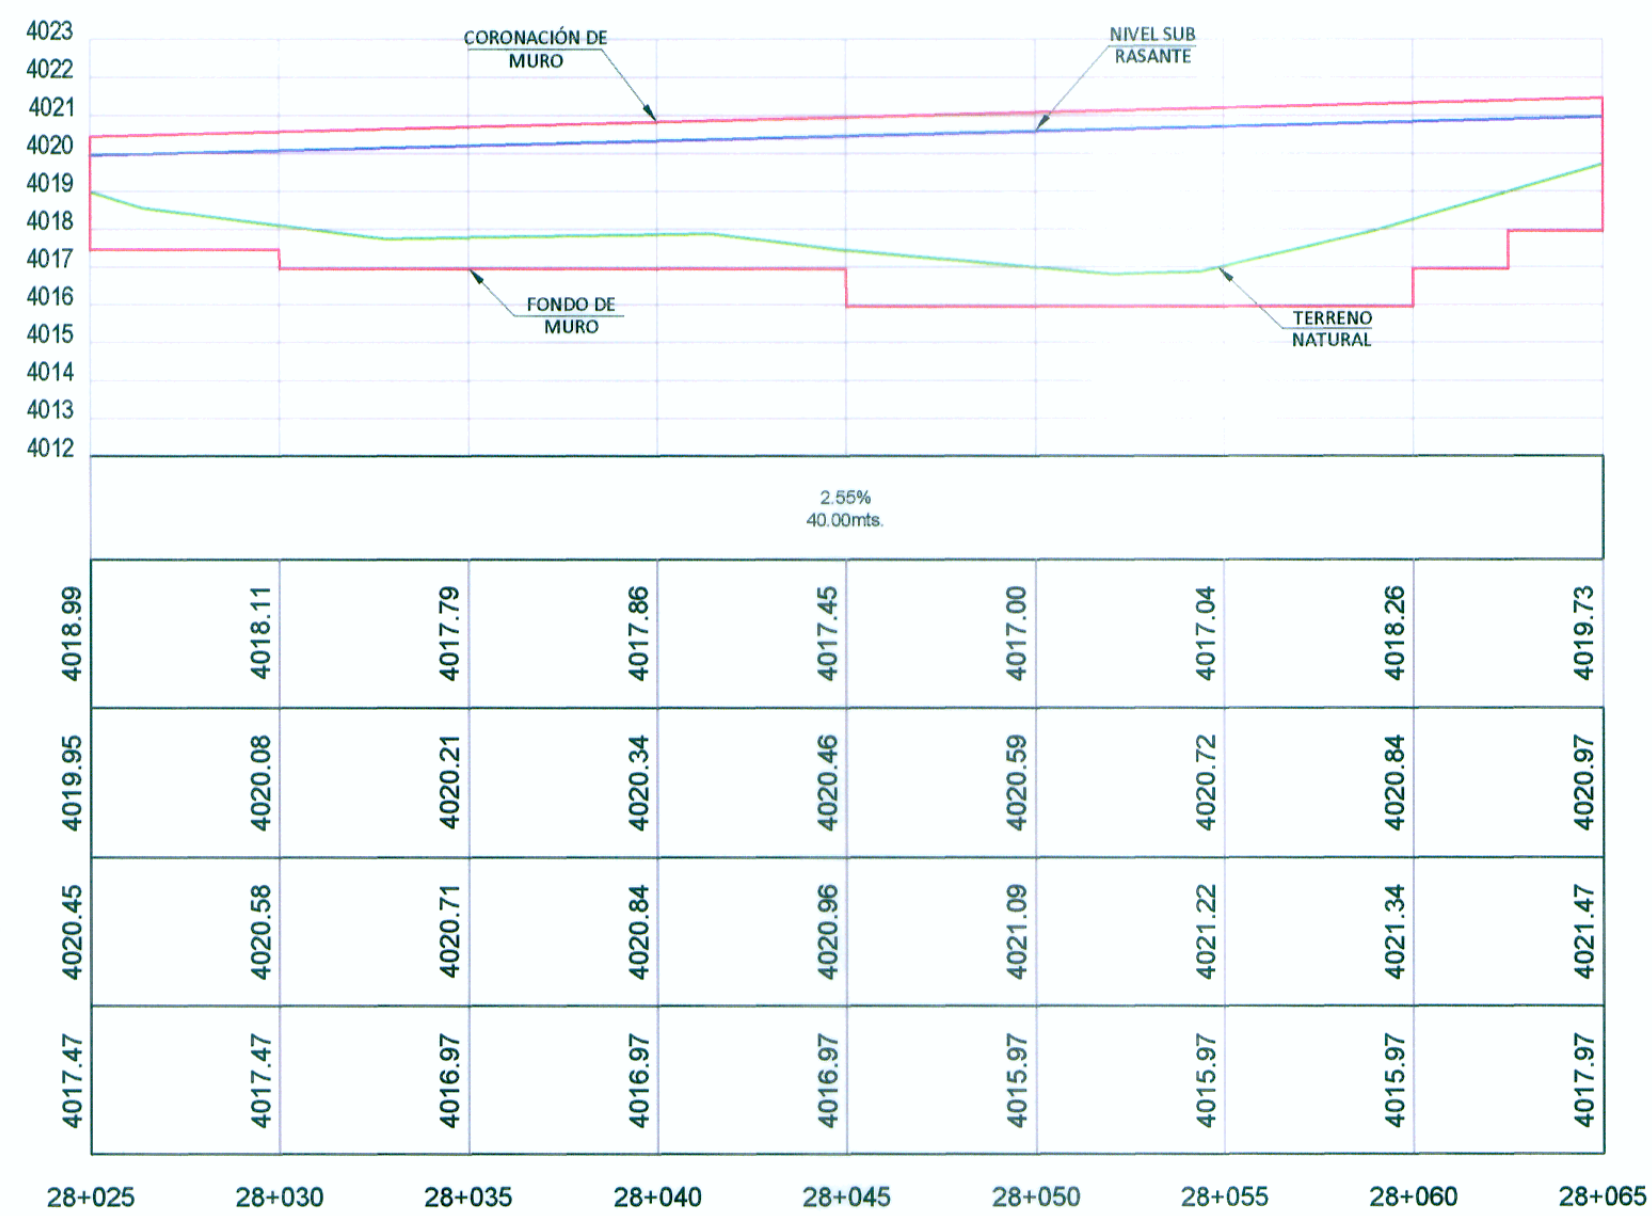


PENDIENTE	2.55% 40.00mts.								
COTA TERRENO	4018.99	4018.11	4017.79	4017.86	4017.45	4017.00	4017.04	4018.26	4019.73
COTA SUB RASANTE	4019.95	4020.08	4020.21	4020.34	4020.46	4020.59	4020.72	4020.84	4020.97
COTA CORONACION	4020.45	4020.58	4020.71	4020.84	4020.96	4021.09	4021.22	4021.34	4021.47
COTA CIMENTACION	4017.47	4017.47	4016.97	4016.97	4016.97	4015.97	4015.97	4015.97	4017.97


PERFIL LONGITUDINAL

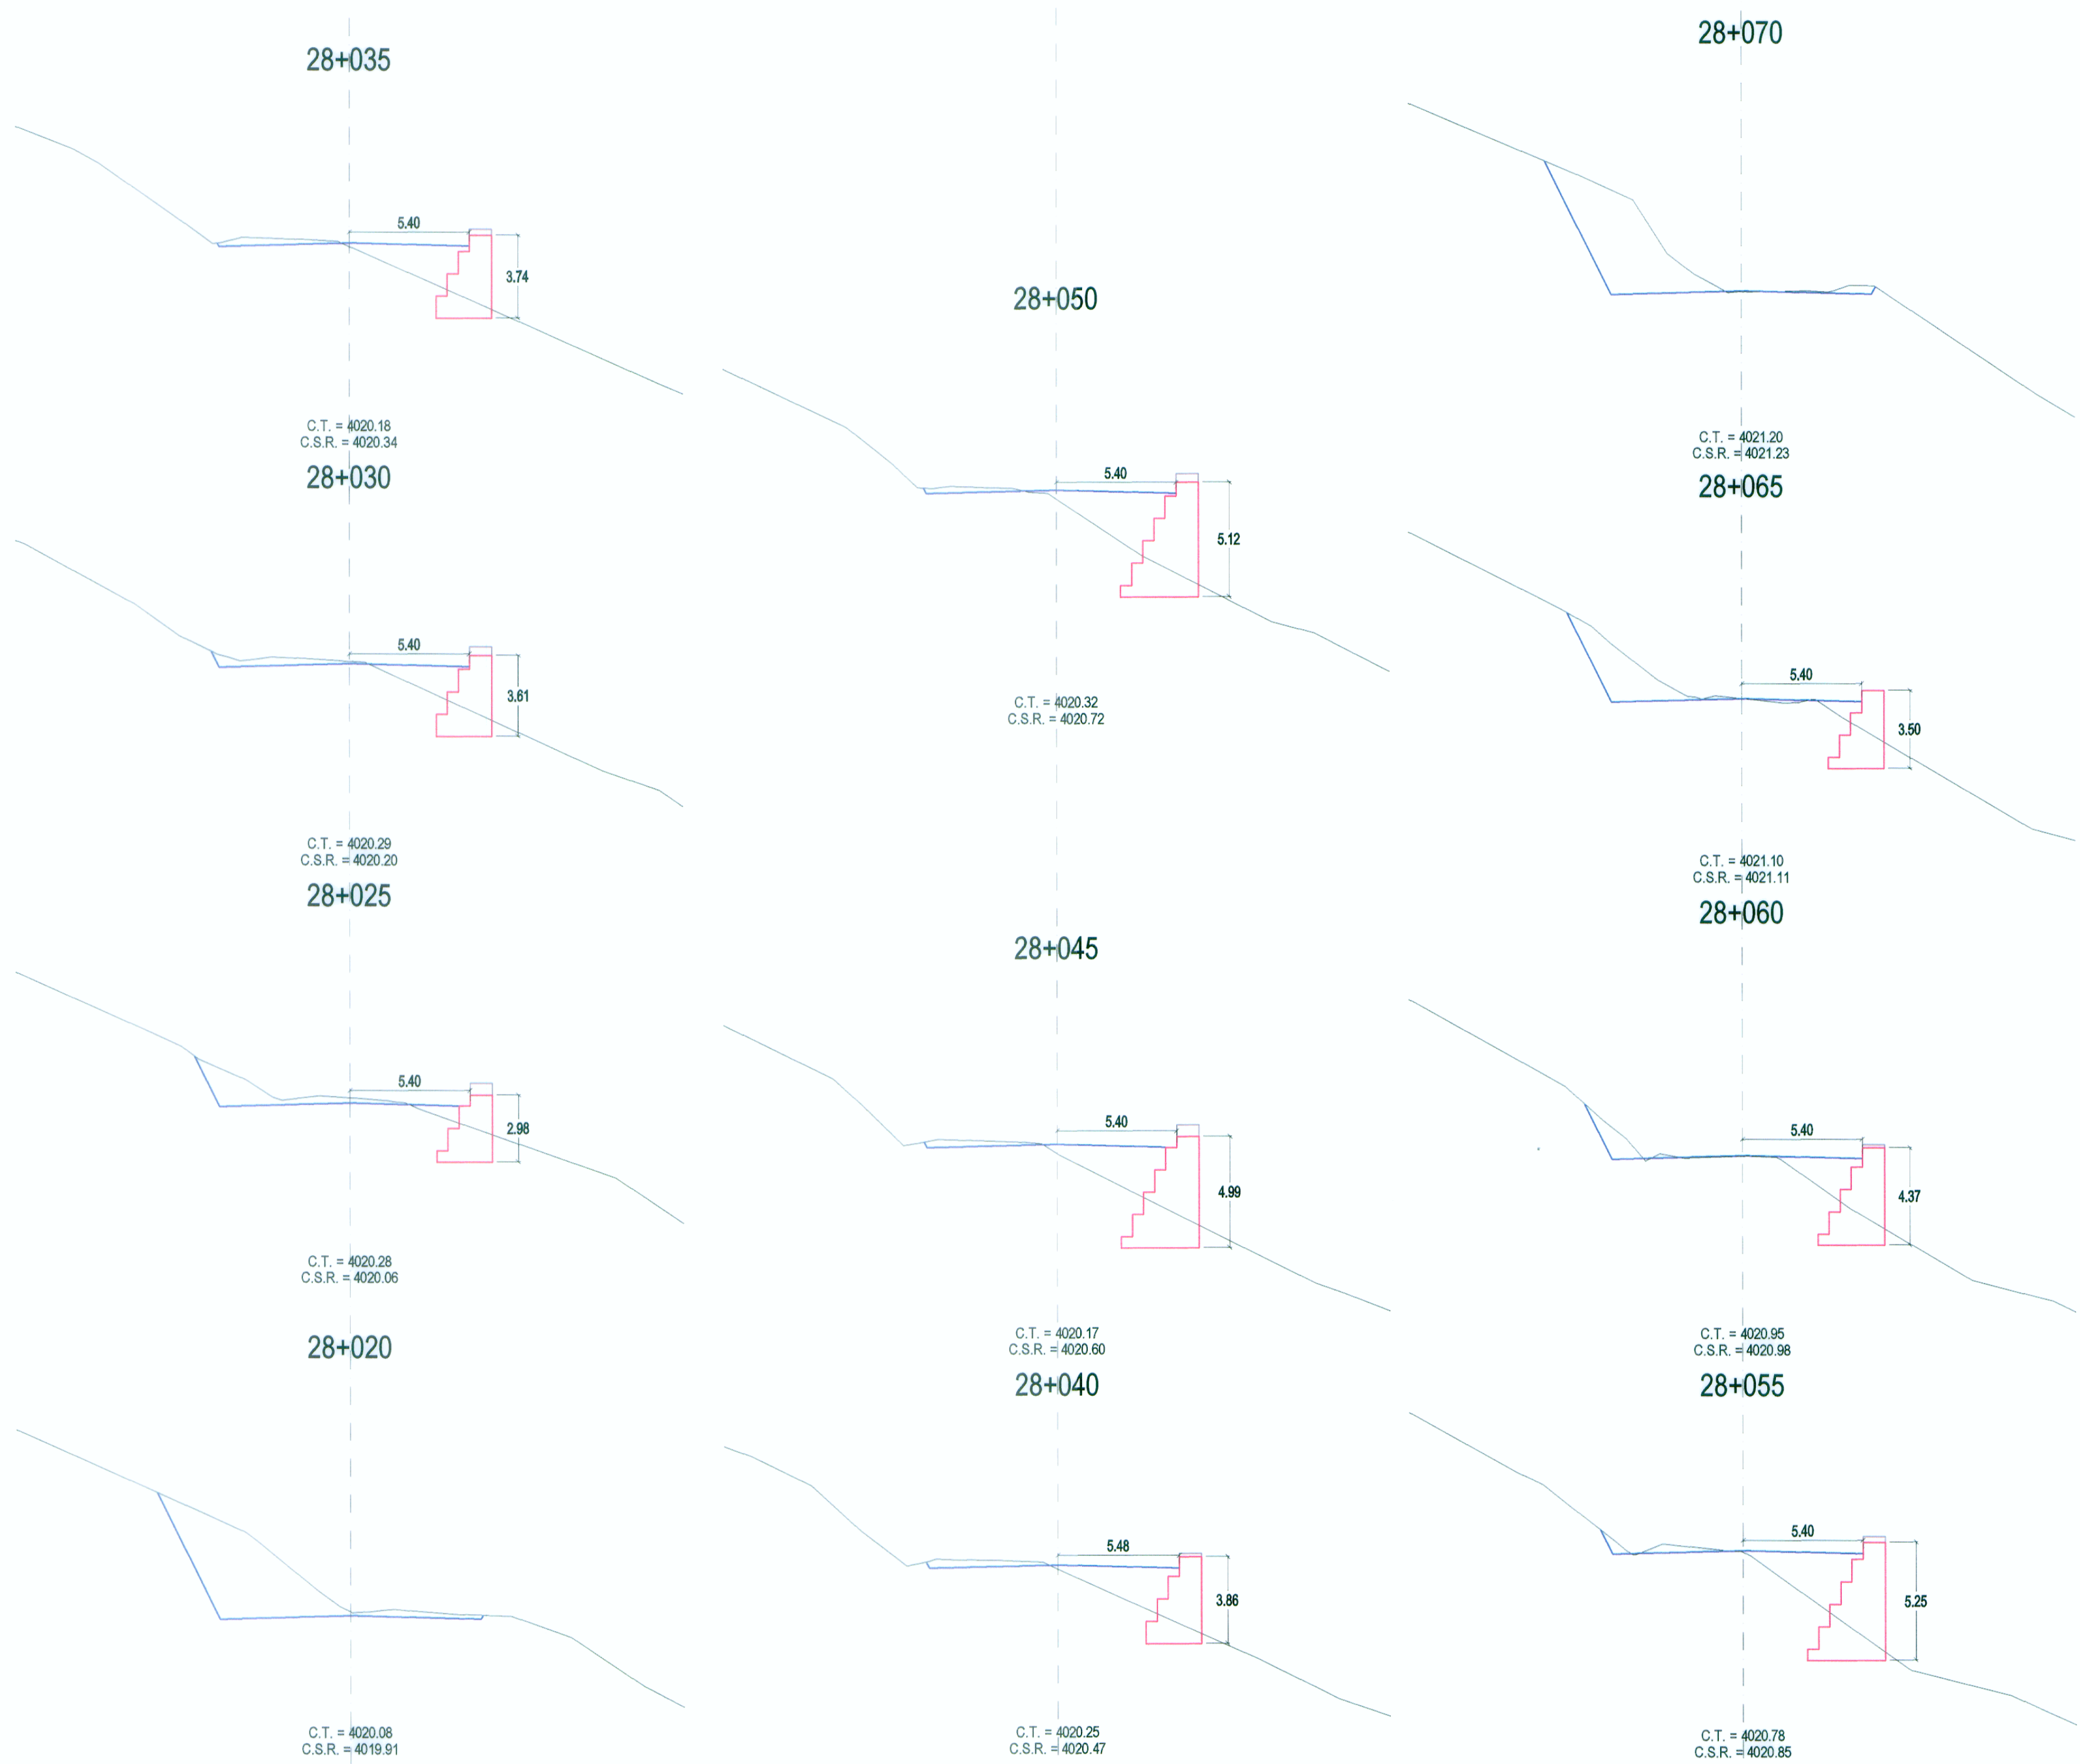

SECCIONES TRANSVERSALES



ING. FERNANDO MASSA SILVA
 ESP. TRAMO Y DISEÑO GEOMÉTRICO
 CIP N° 8987



ING. FERNANDO MASSA SILVA
 Esp. en Estudio
 Ing. CIP. N° 8987

REVISIONES	
N°	FECHA