



PLANTA

Muro 29+060 - 29+095

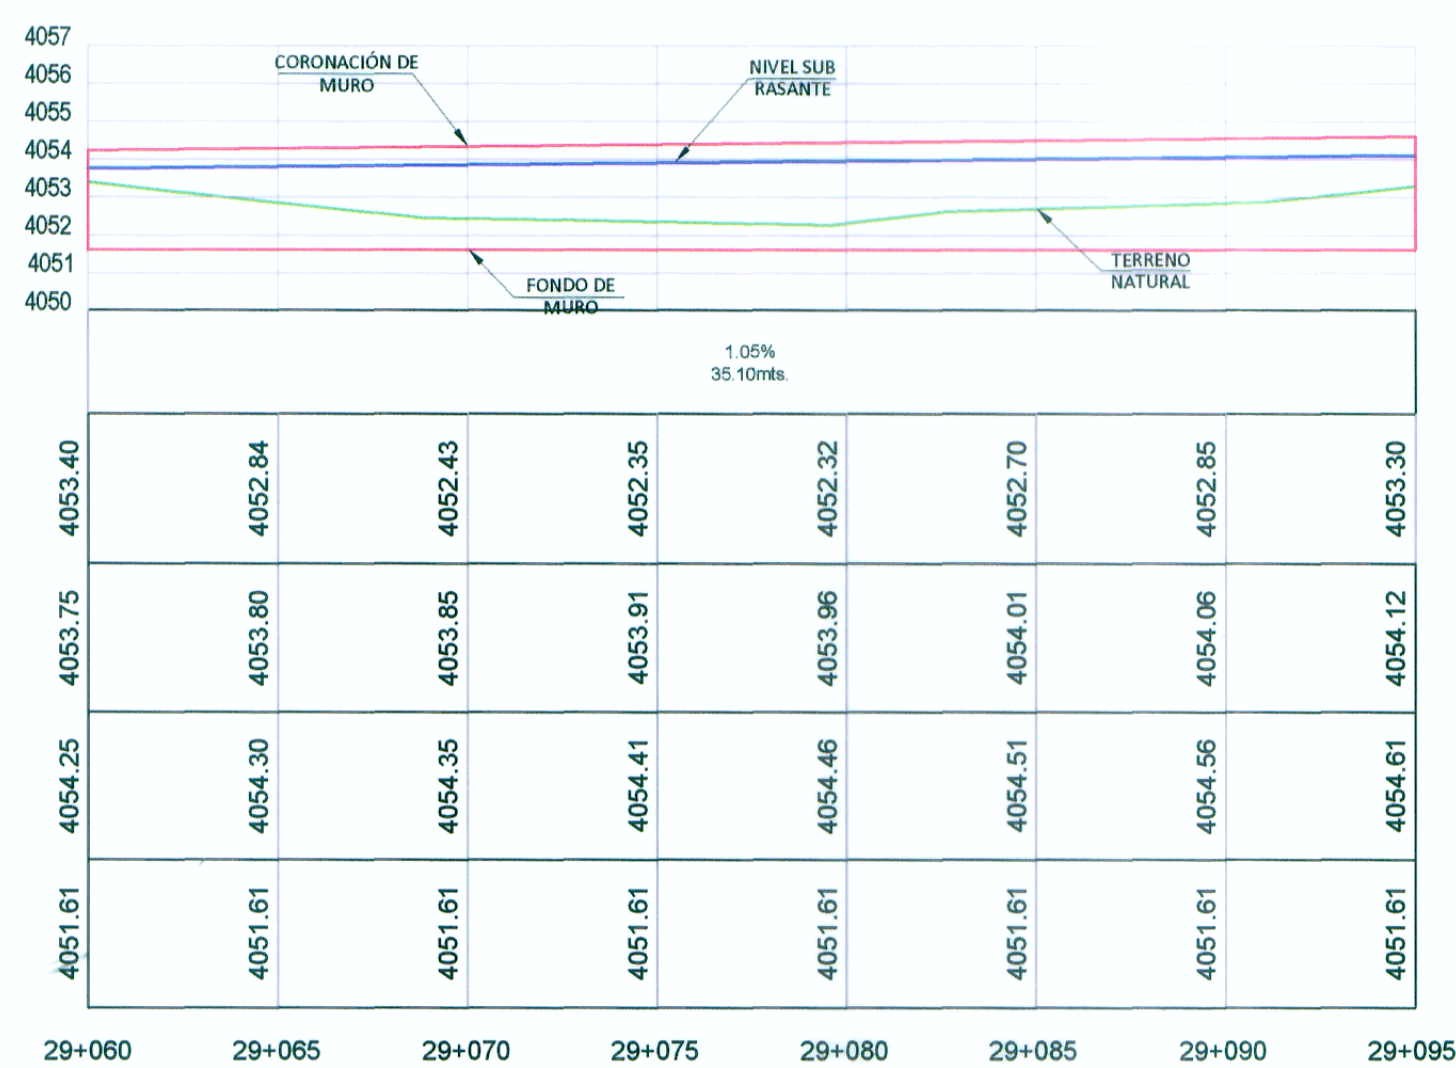

PENDIENTE	1.05% 35.10m%							
COTA TERRENO	4053.40	4052.84	4052.43	4052.35	4052.32	4052.70	4052.85	4053.30
COTA SUB RASANTE	4053.75	4053.80	4053.85	4053.91	4053.96	4054.01	4054.06	4054.12
COTA CORONACION	4054.25	4054.30	4054.35	4054.41	4054.46	4054.51	4054.56	4054.61
COTA CIMENTACION	4051.61	4051.61	4051.61	4051.61	4051.61	4051.61	4051.61	4051.61

PERFIL LONGITUDINAL

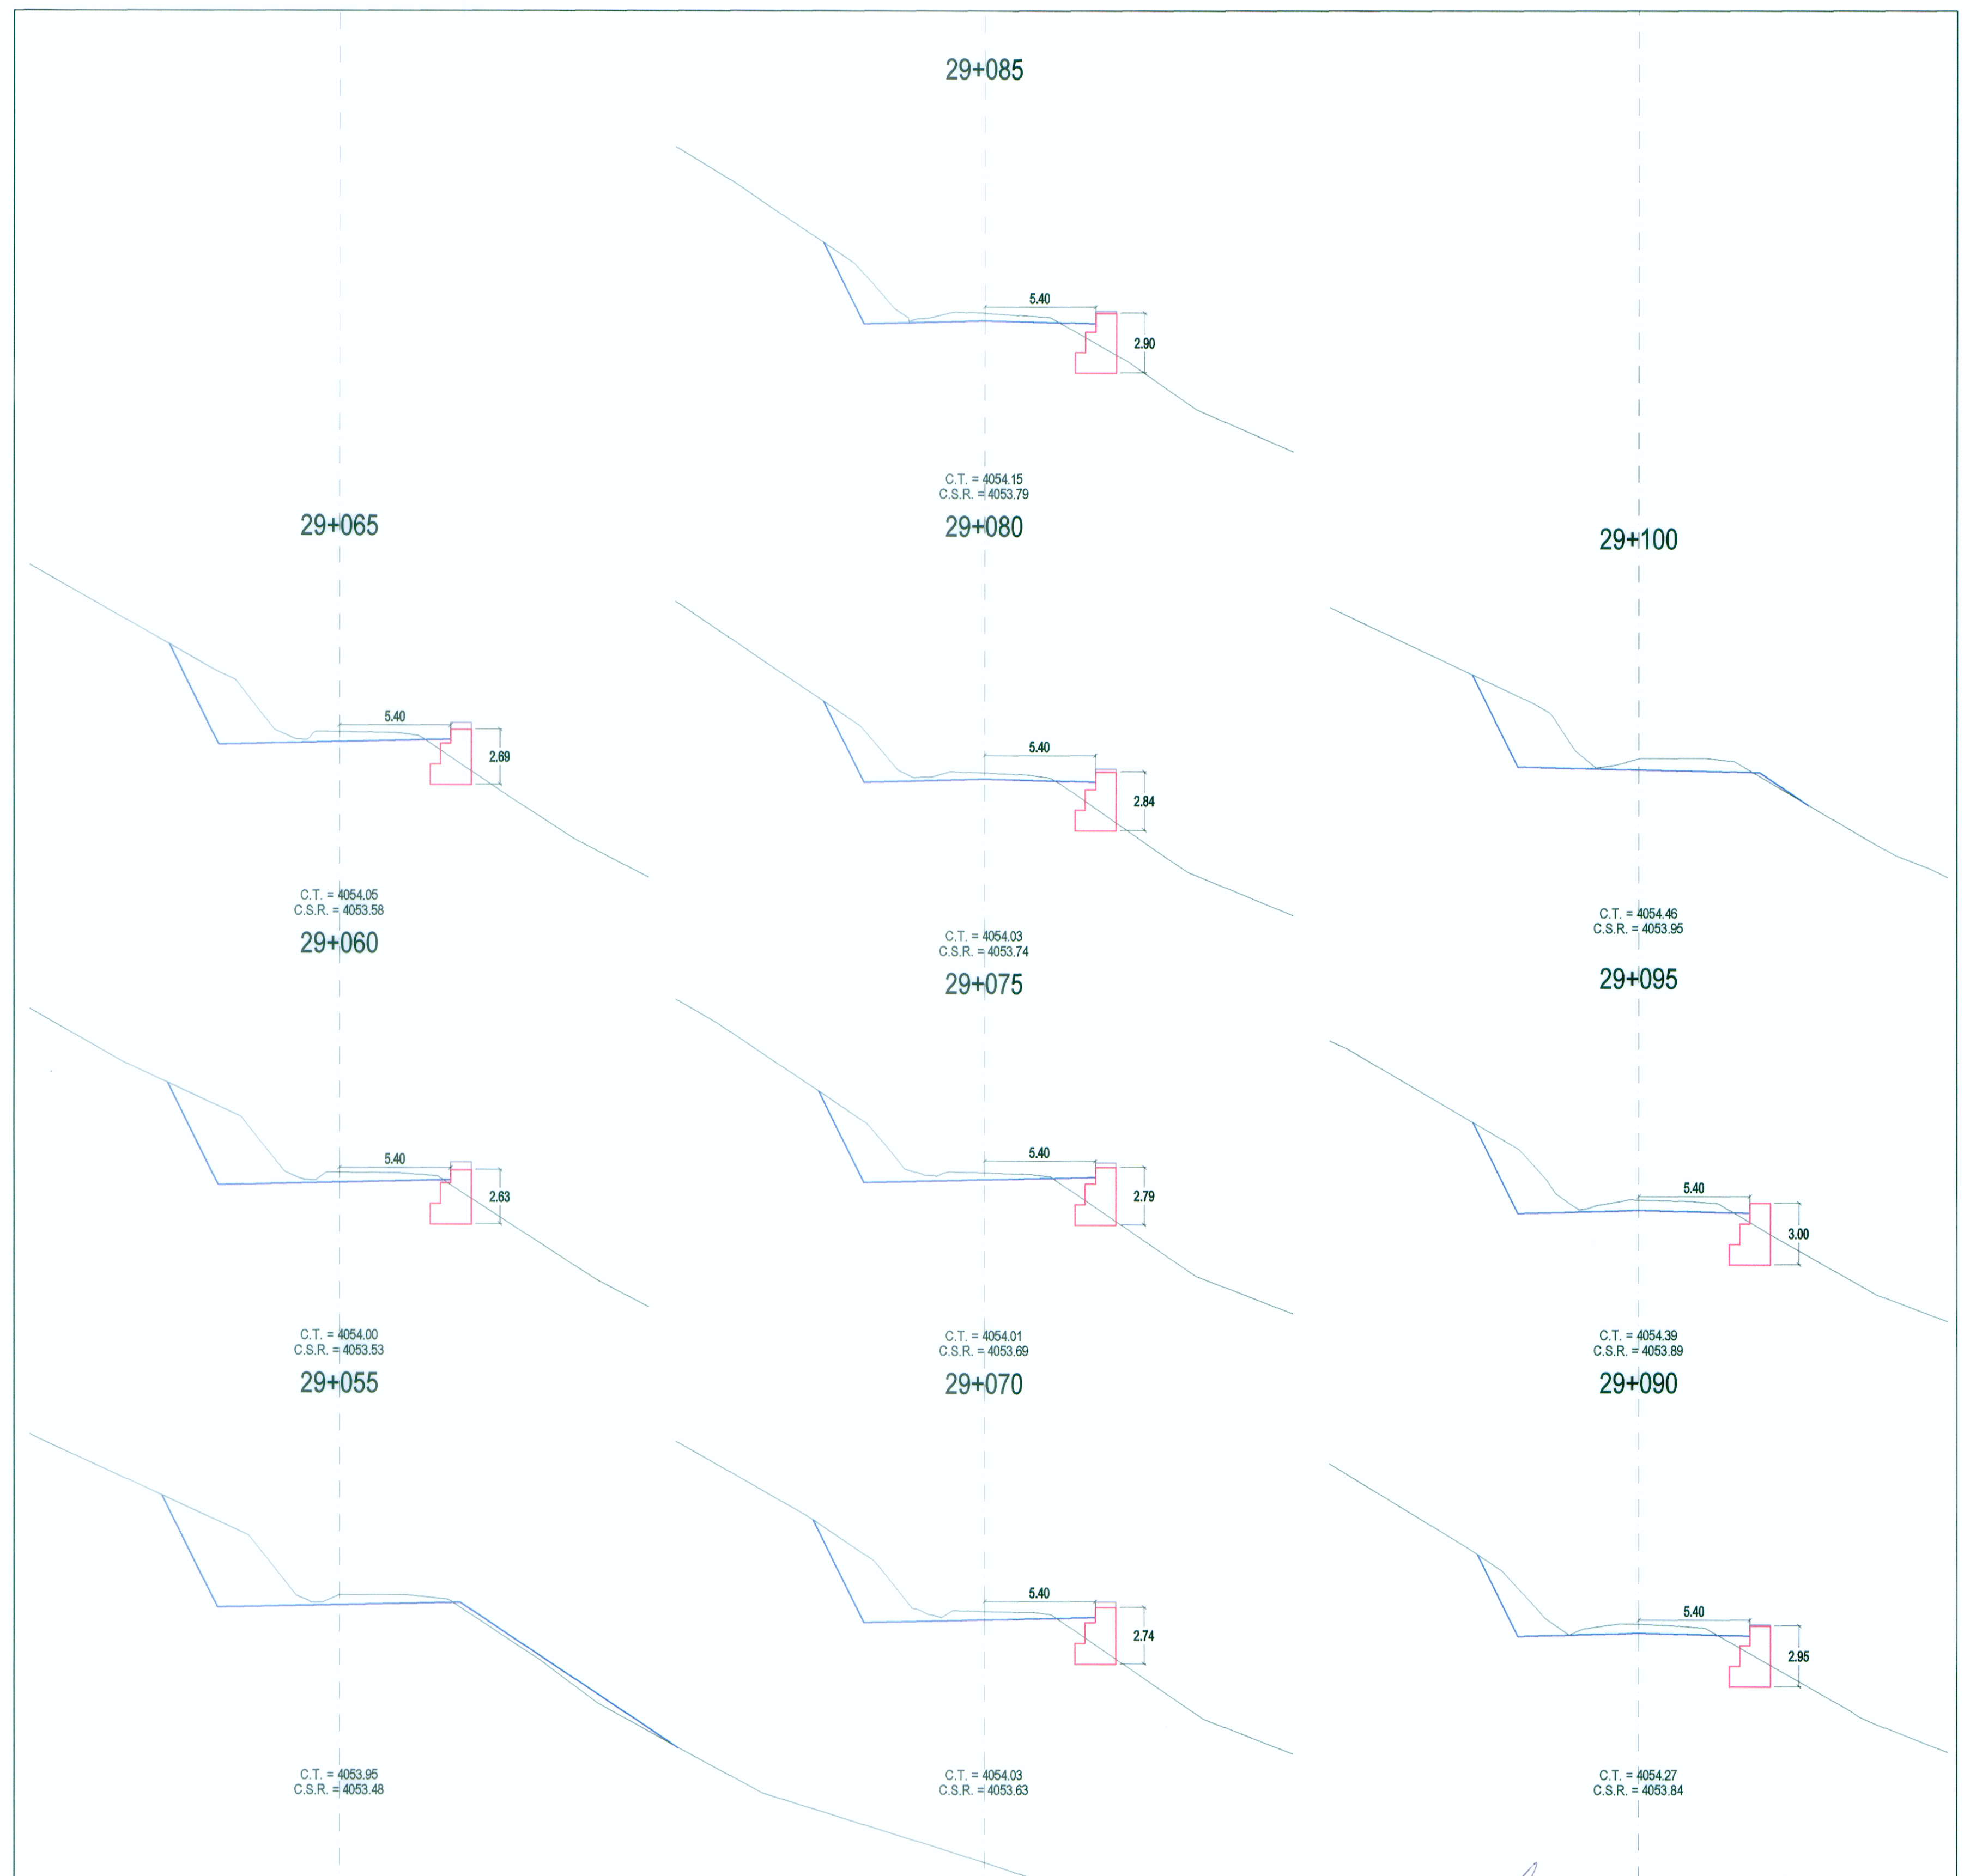

SECCIONES TRANSVERSALES

Ing. FERNANDO E. MASSA SILVA
 ESPECIALISTA EN DISEÑO GEOMÉTRICO
 CIP N° 6987

Ing. FERNANDO MASSA SILVA
 ESPECIALISTA EN ESTUDIO
 Reg. CIP N° 6987

REVISIONES	
N°	FECHA