



PLANTA

Muro 29+225 - 29+245

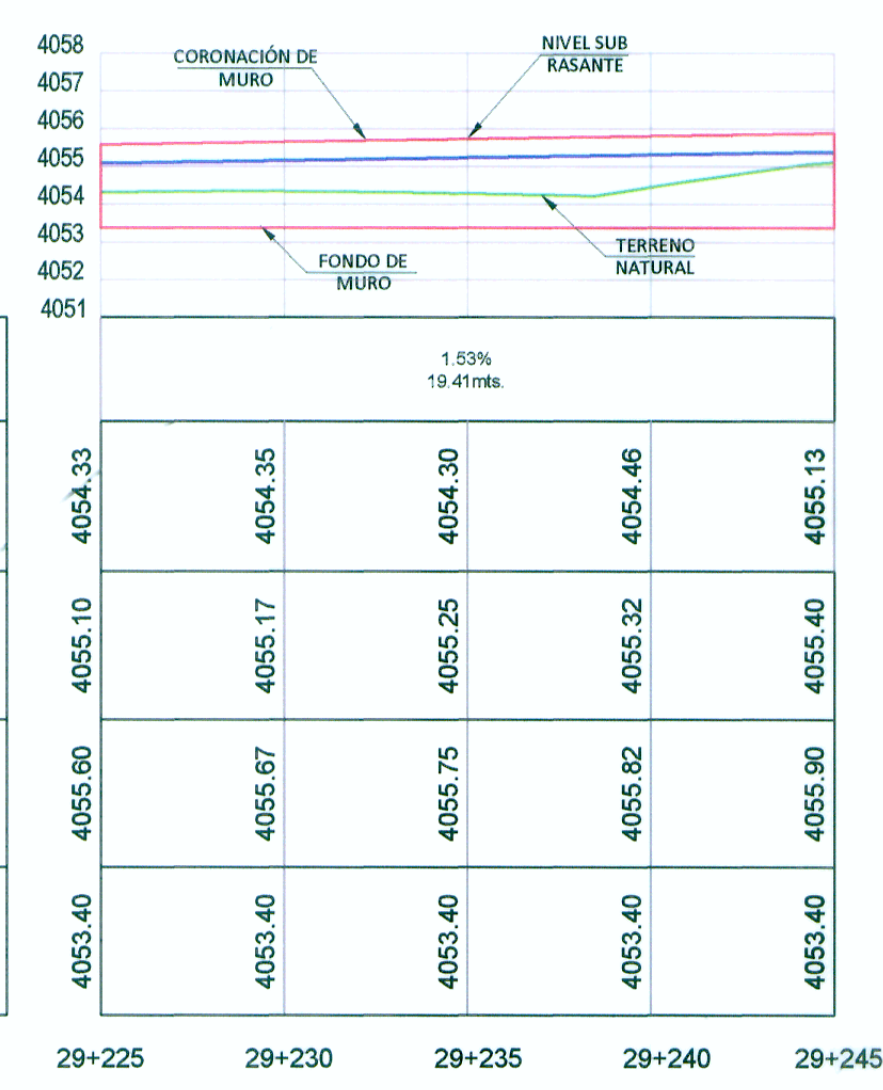


PENDIENTE	1.53% 19.41m				
COTA TERRENO	4054.33	4054.35	4054.30	4054.46	4055.13
COTA SUB RASANTE	4055.10	4055.17	4055.25	4055.32	4055.40
COTA CORONACION	4055.60	4055.67	4055.75	4055.82	4055.90
COTA CIMENTACION	4053.40	4053.40	4053.40	4053.40	4053.40

PERFIL LONGITUDINAL

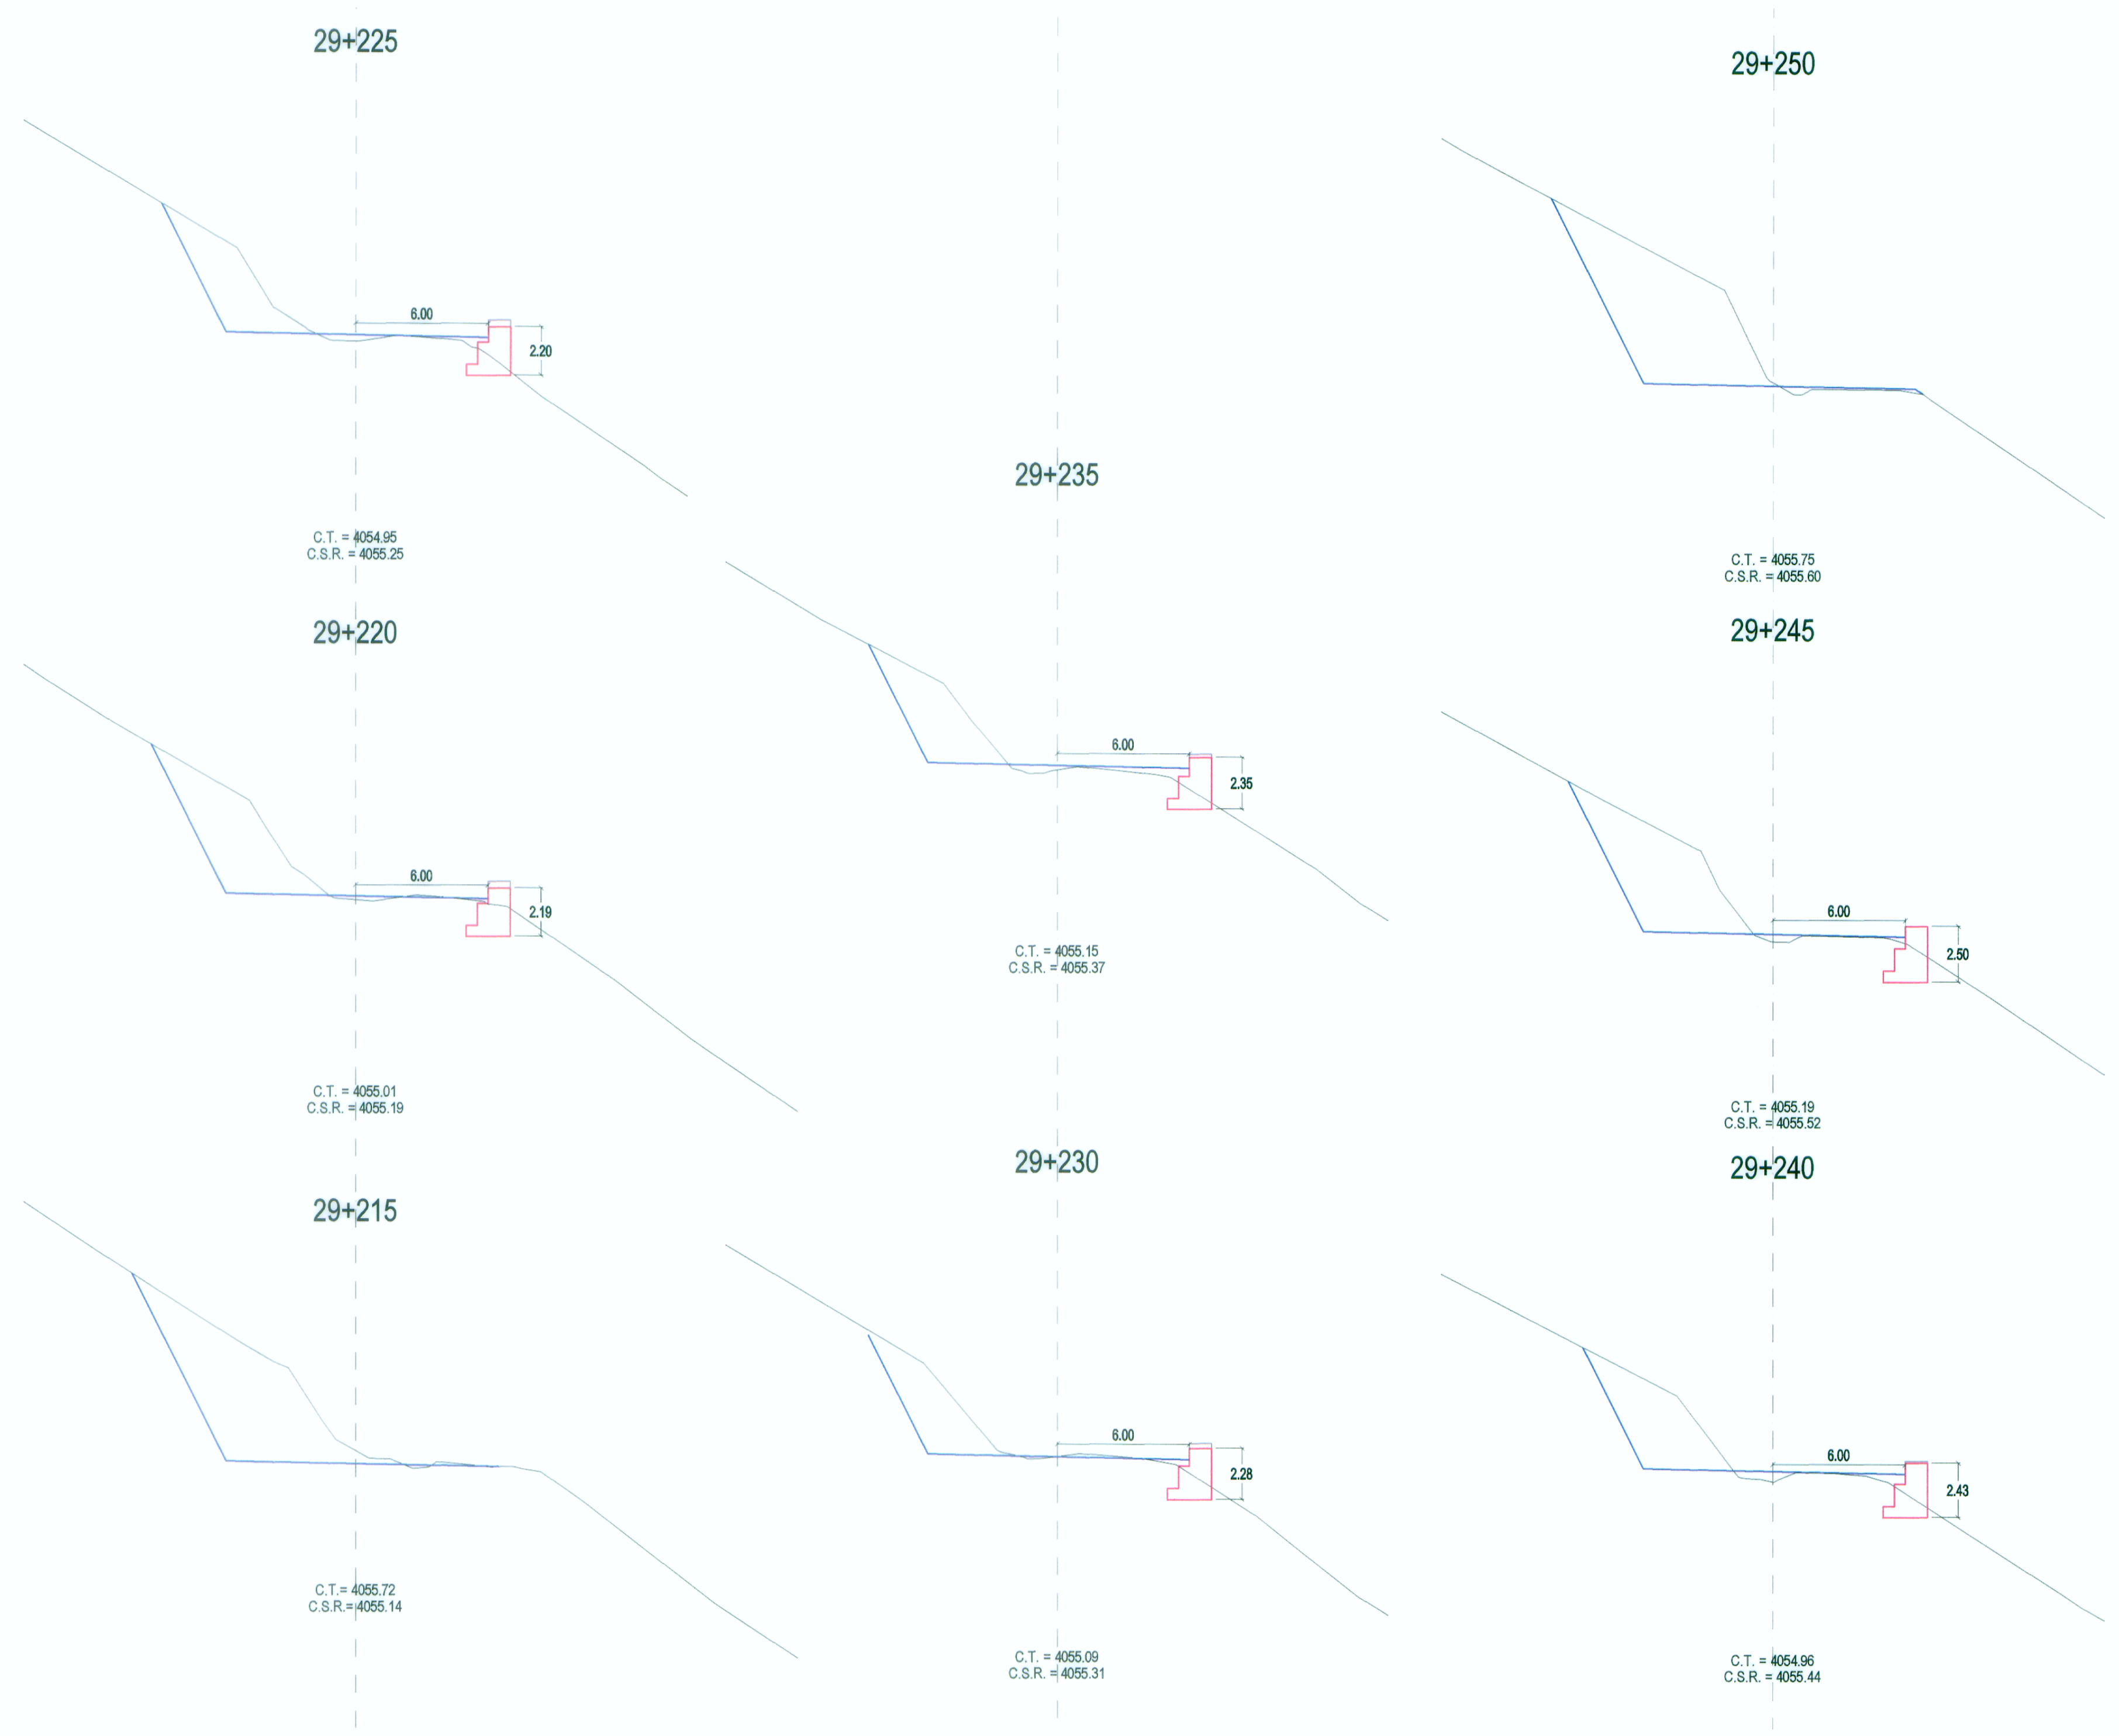

PERFIL LONGITUDINAL

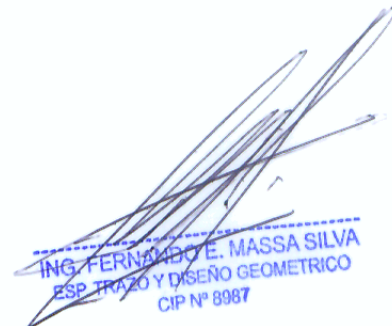
  
 Ing. FERNANDO MASSA SILVA  
 CIP N° 8987  
 Ing. FERNANDO MASSA SILVA  
 CIP N° 8987

REVISIONES	
N°	FECHA