



PLANTA

Muro 32+410 - 32+450

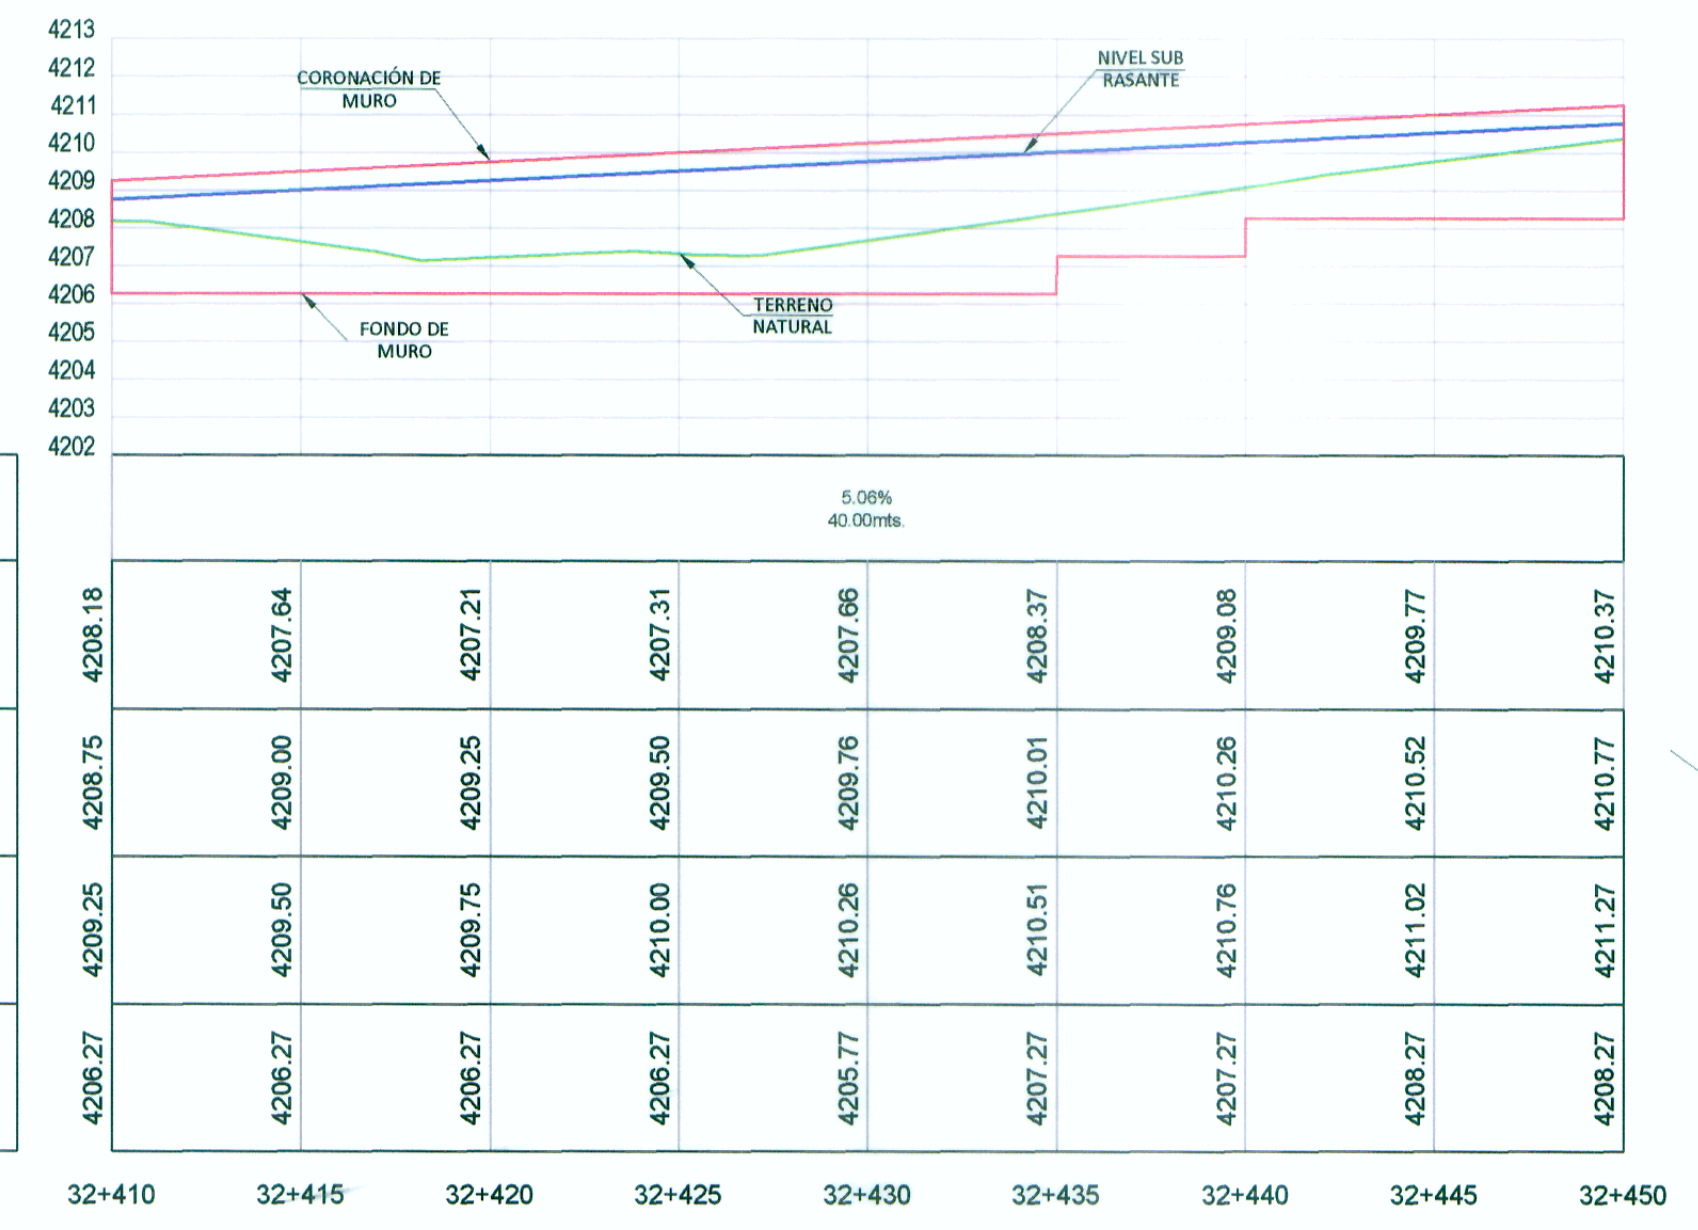

PENDIENTE	5.06% 40.00mte								
COTA TERRENO	4208.18	4207.64	4207.21	4207.31	4207.66	4208.37	4209.08	4209.77	4210.37
COTA SUB RASANTE	4208.75	4209.00	4209.25	4209.50	4209.76	4210.01	4210.26	4210.52	4210.77
COTA CORONACION	4209.25	4209.50	4209.75	4210.00	4210.26	4210.51	4210.76	4211.02	4211.27
COTA CIMENTACION	4206.27	4206.27	4206.27	4206.27	4205.77	4207.27	4207.27	4208.27	4208.27

PERFIL LONGITUDINAL

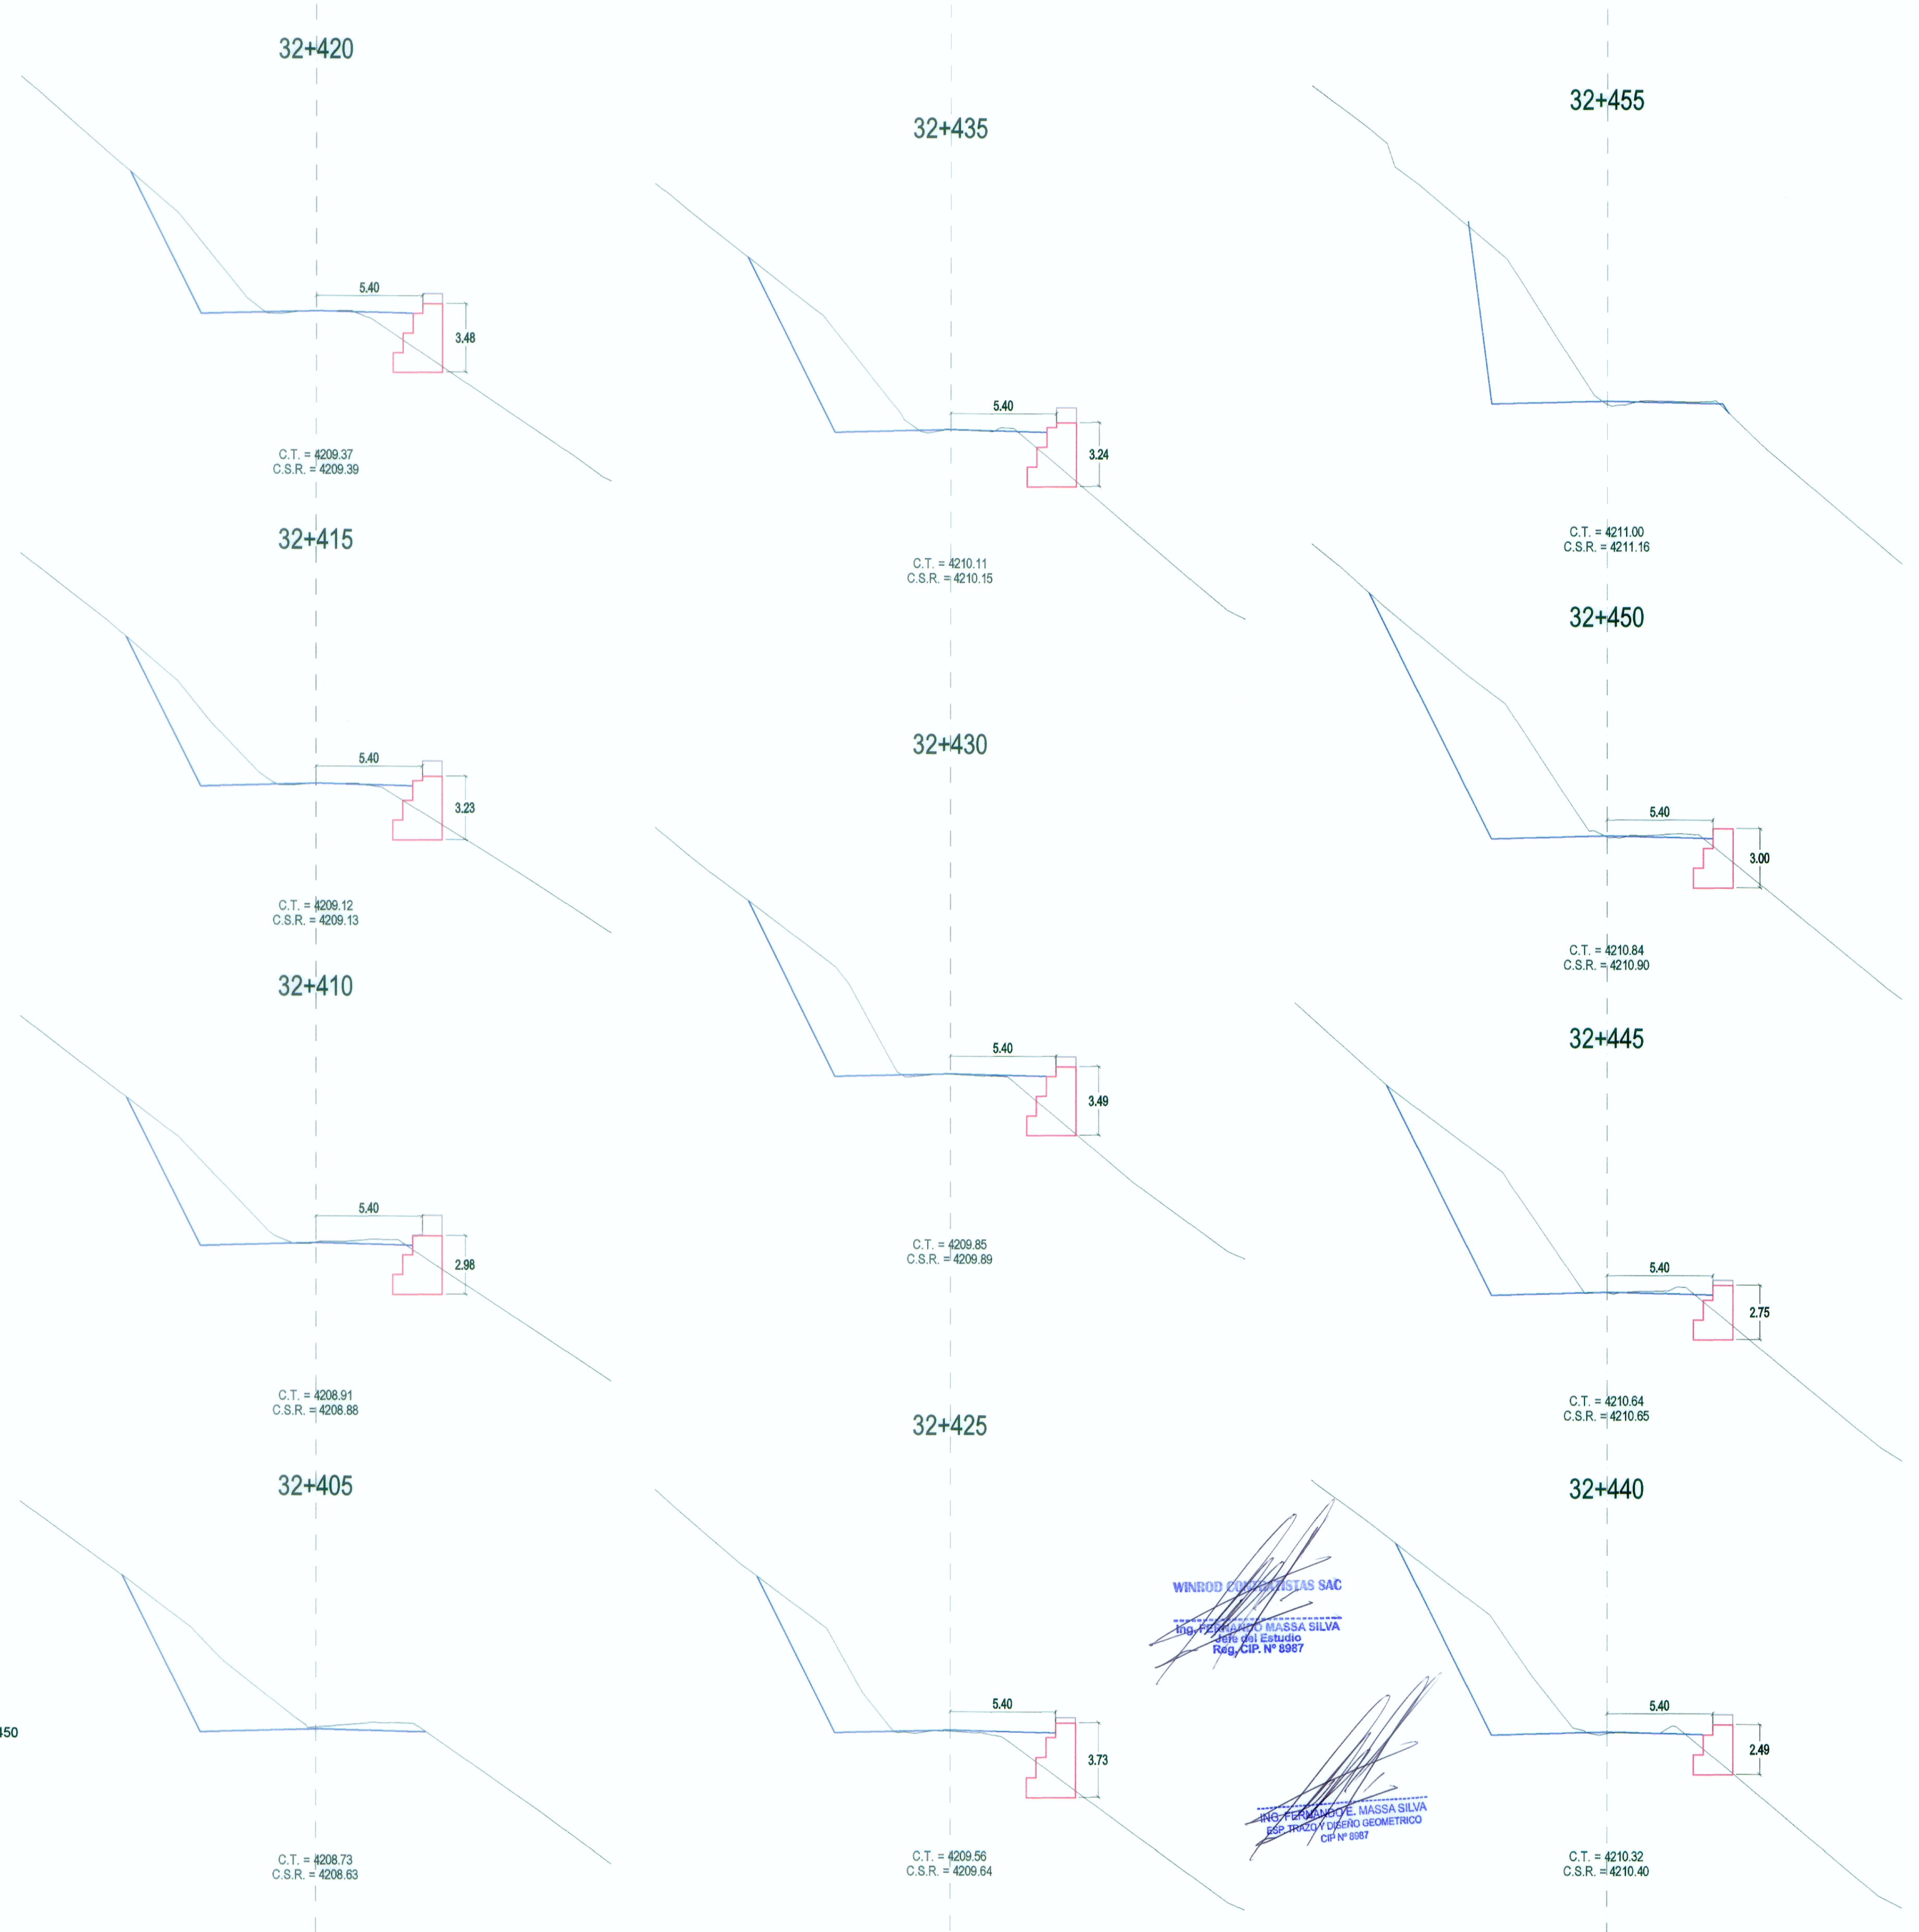

SECCIONES TRANSVERSALES

WINROD CONTRATISTAS SAC
 Ing. FERNANDO MASSA SILVA
 R.C. del Estudio
 Reg. CIP. N° 8987

REVISIONES	
N°	FECHA