



PLANTA

Muro 32+650 - 32+700

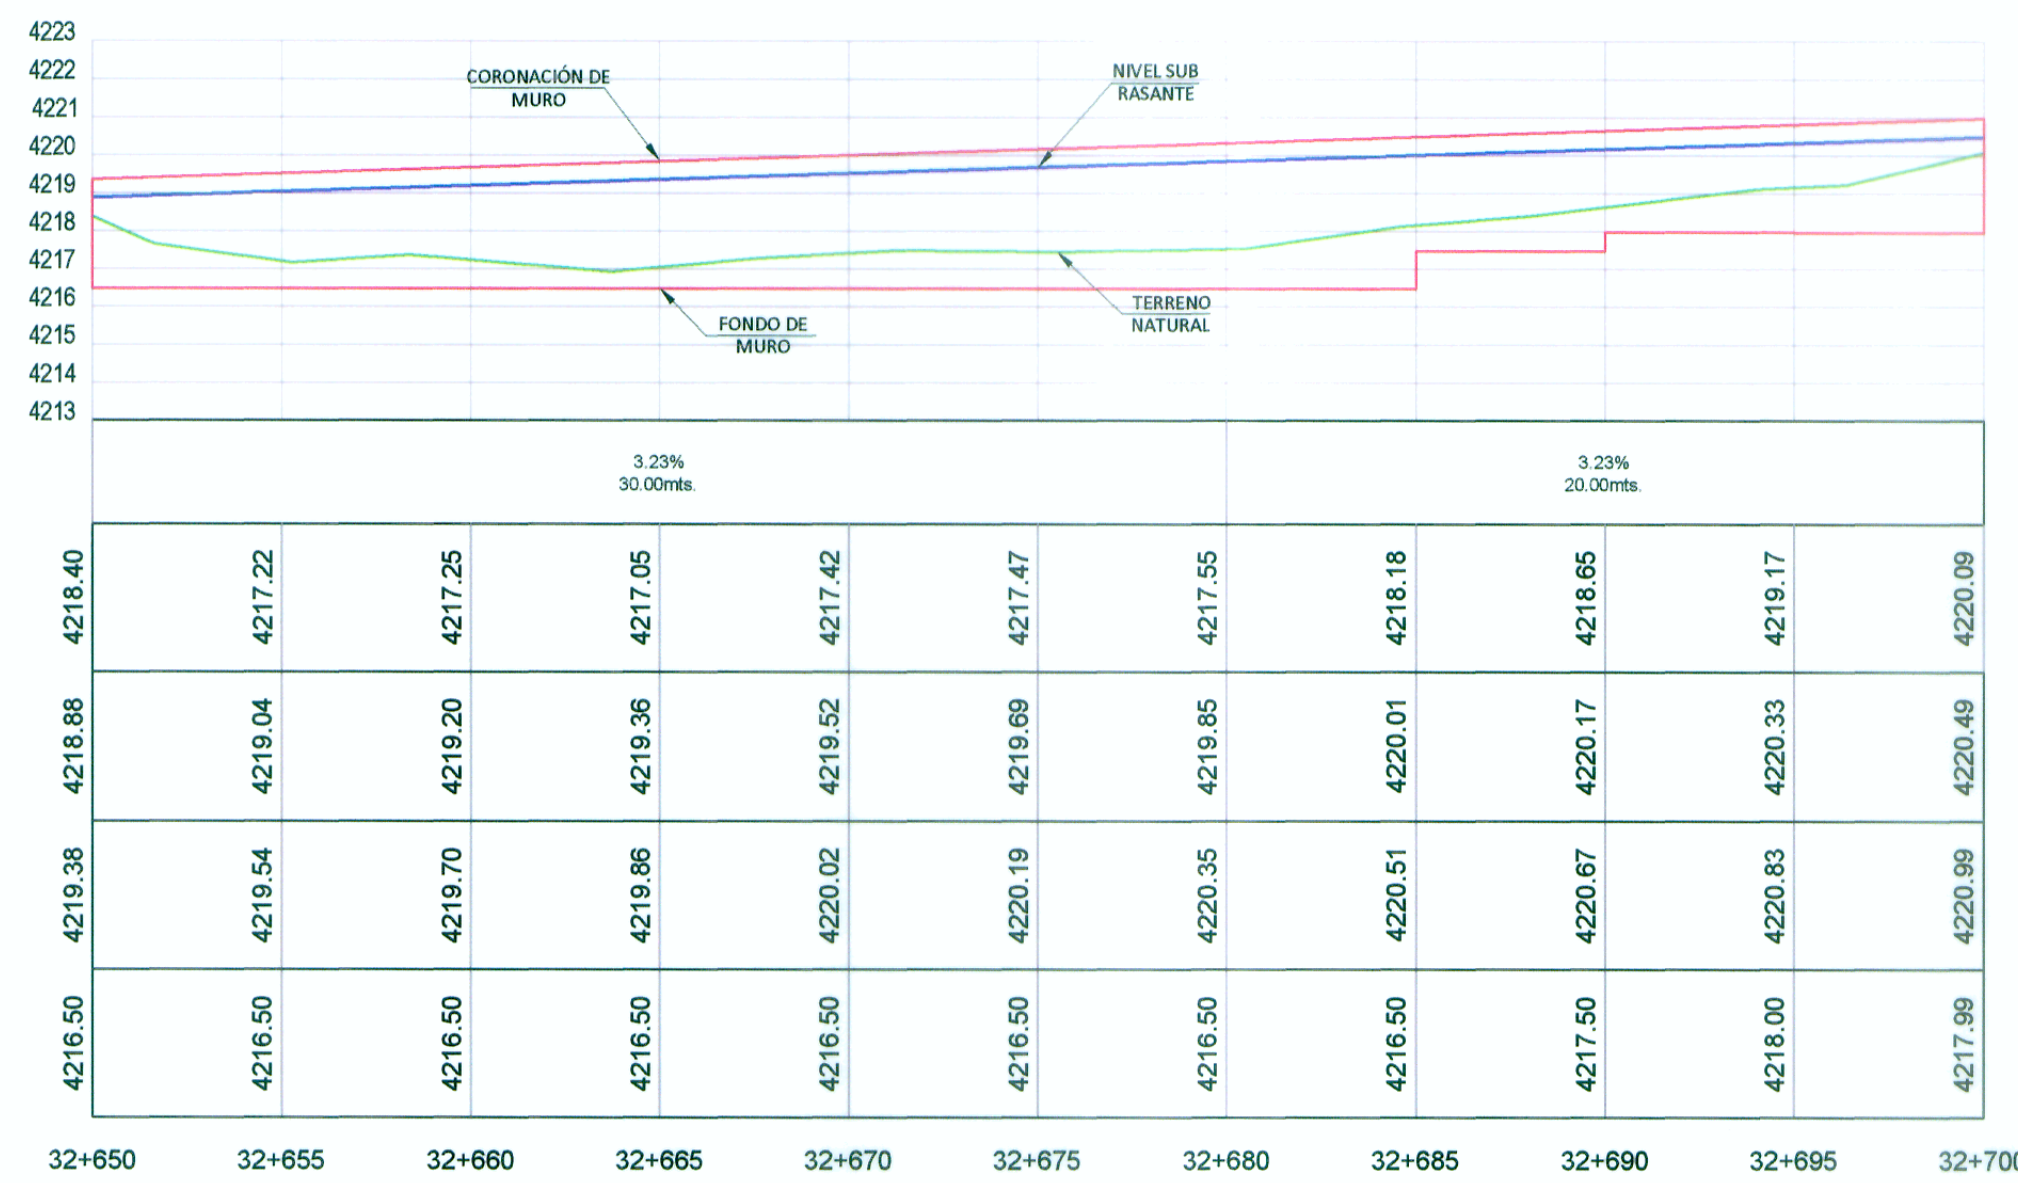

PENDIENTE	3.23% 30.00mts										
COTA TERRENO	4218.40	4217.22	4217.25	4217.05	4217.42	4217.47	4217.55	4218.18	4218.65	4219.17	4220.09
COTA SUB RASANTE	4218.88	4219.04	4219.20	4219.36	4219.52	4219.69	4219.85	4220.01	4220.17	4220.33	4220.49
COTA CORONACION	4219.38	4219.54	4219.70	4219.86	4220.02	4220.19	4220.35	4220.51	4220.67	4220.83	4220.99
COTA CIMENTACION	4216.50	4216.50	4216.50	4216.50	4216.50	4216.50	4216.50	4216.50	4217.50	4218.00	4217.99
	32+650	32+655	32+660	32+665	32+670	32+675	32+680	32+685	32+690	32+695	32+700

PERFIL LONGITUDINAL

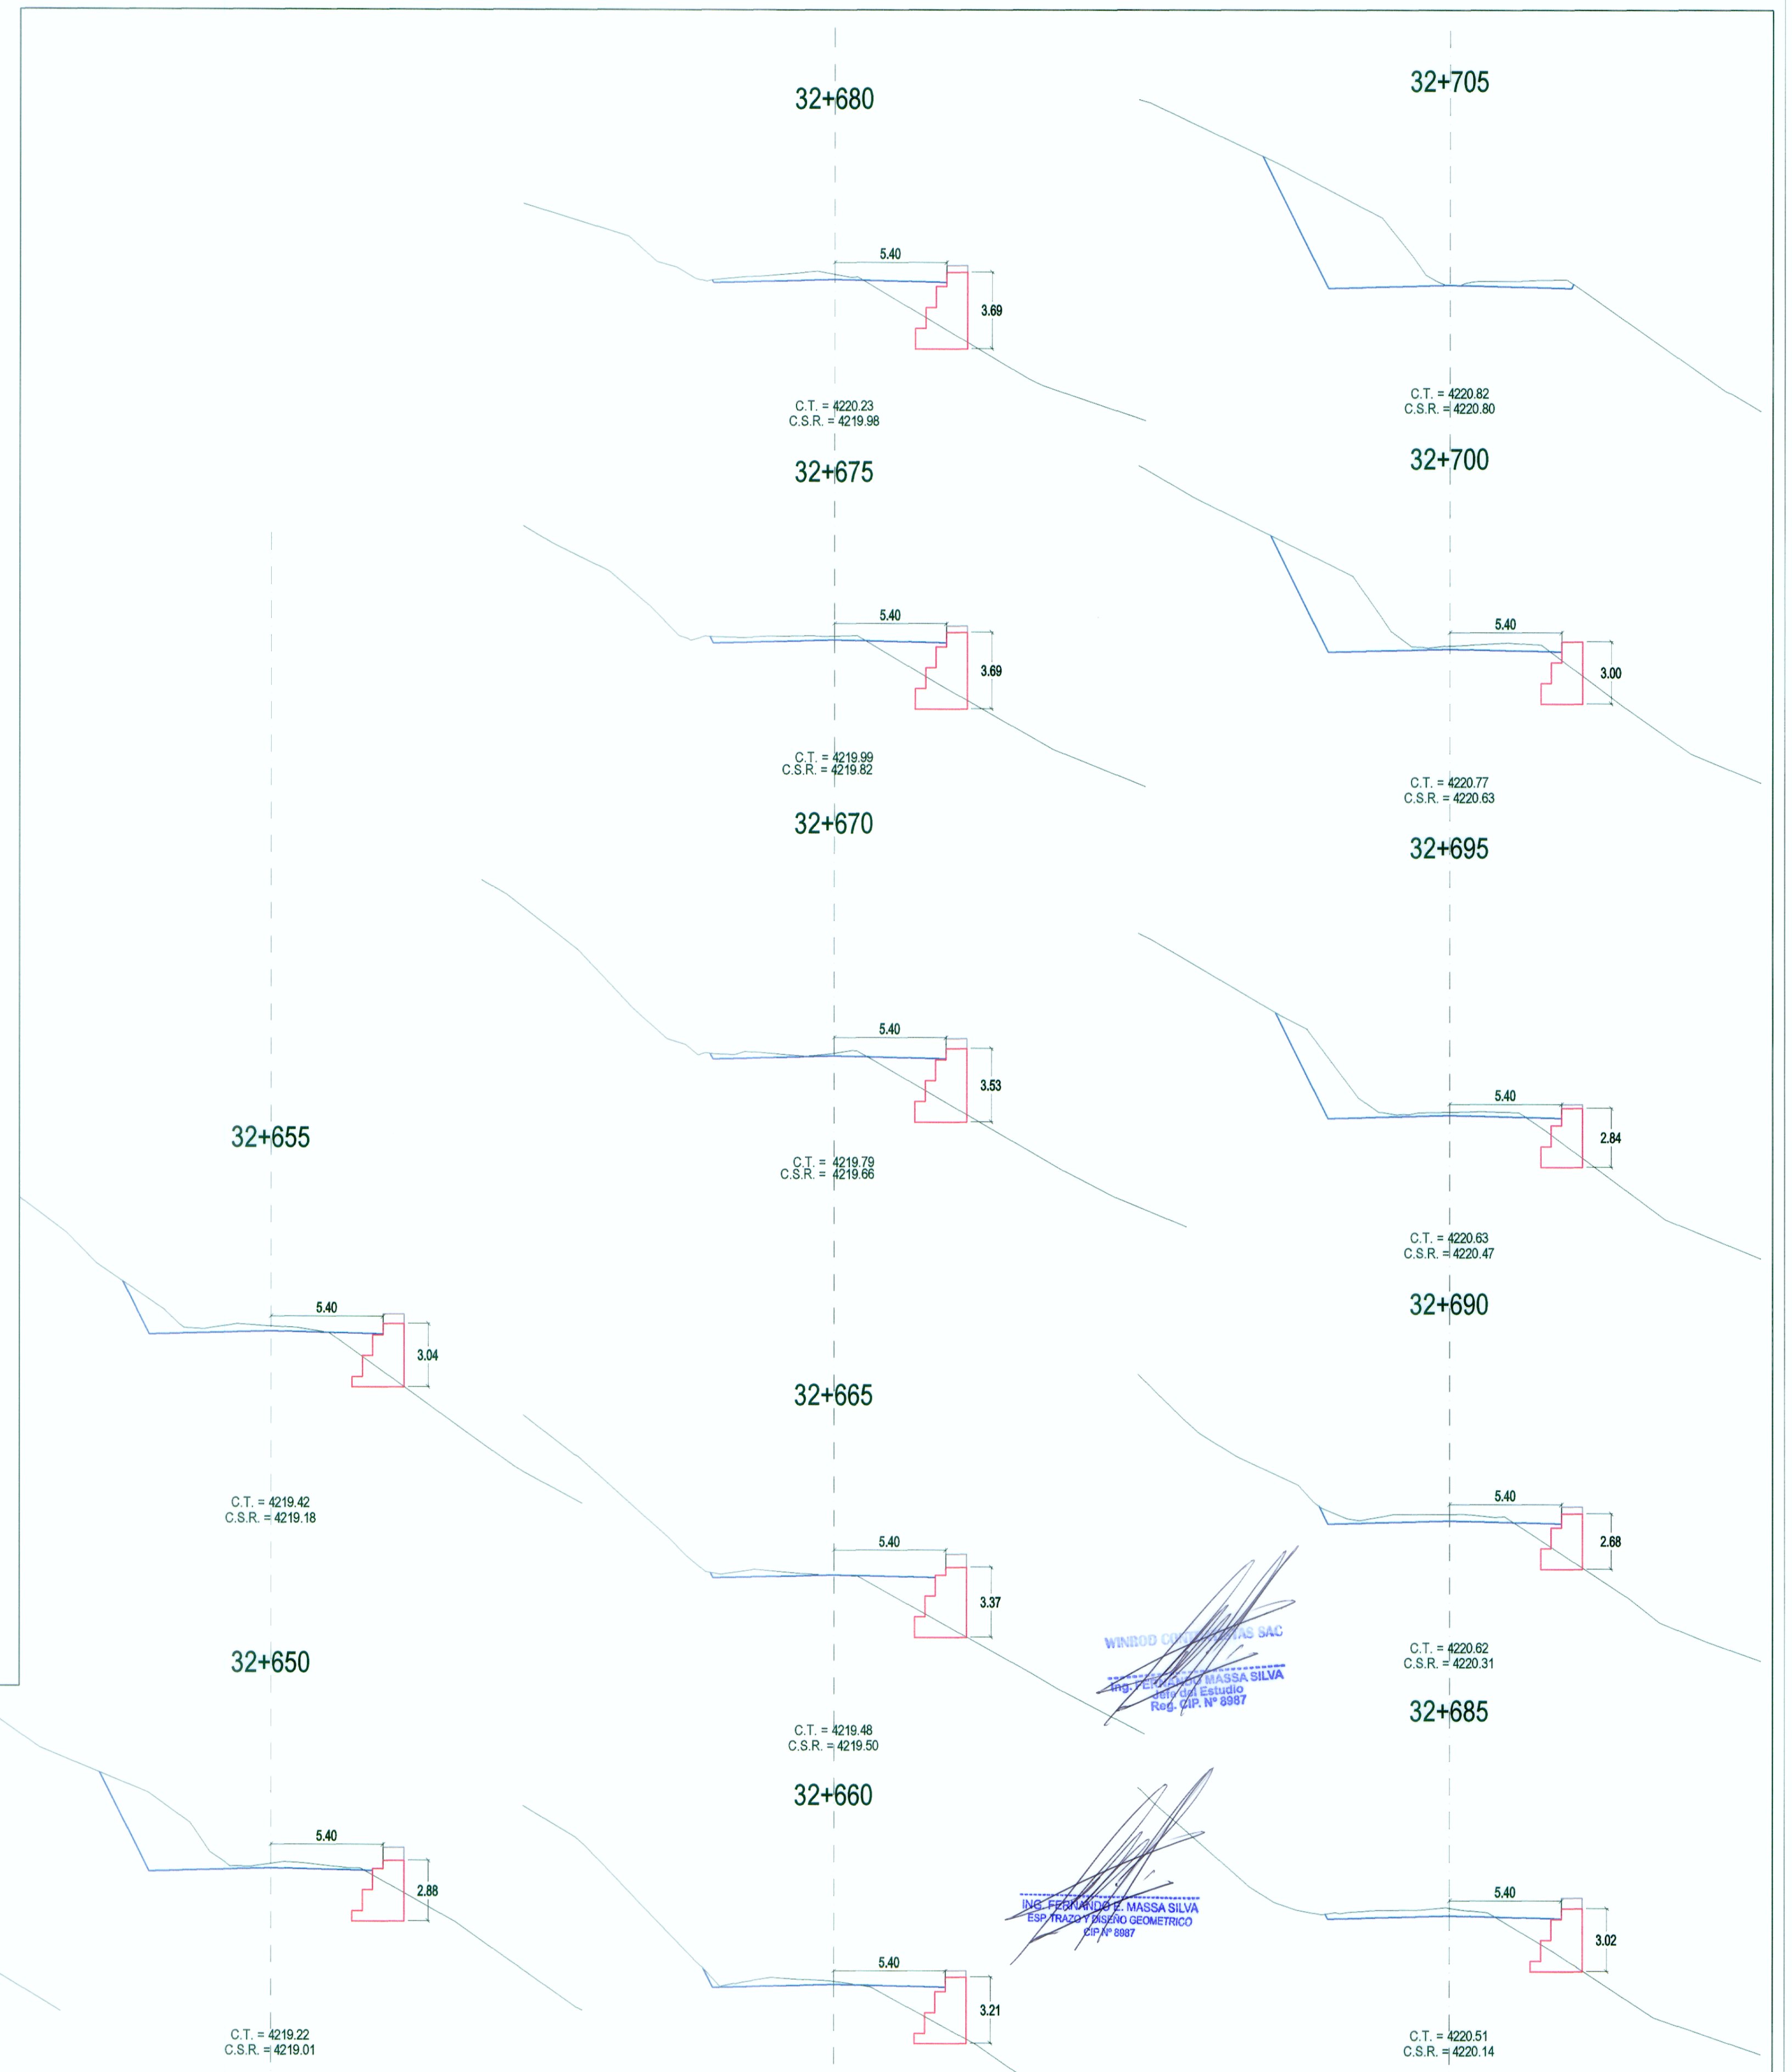

SECCIONES TRANSVERSALES

REVISIONES	
Nº	FECHA