


**PLANTA**


**Muro Gavión 64+630 - 64+650**

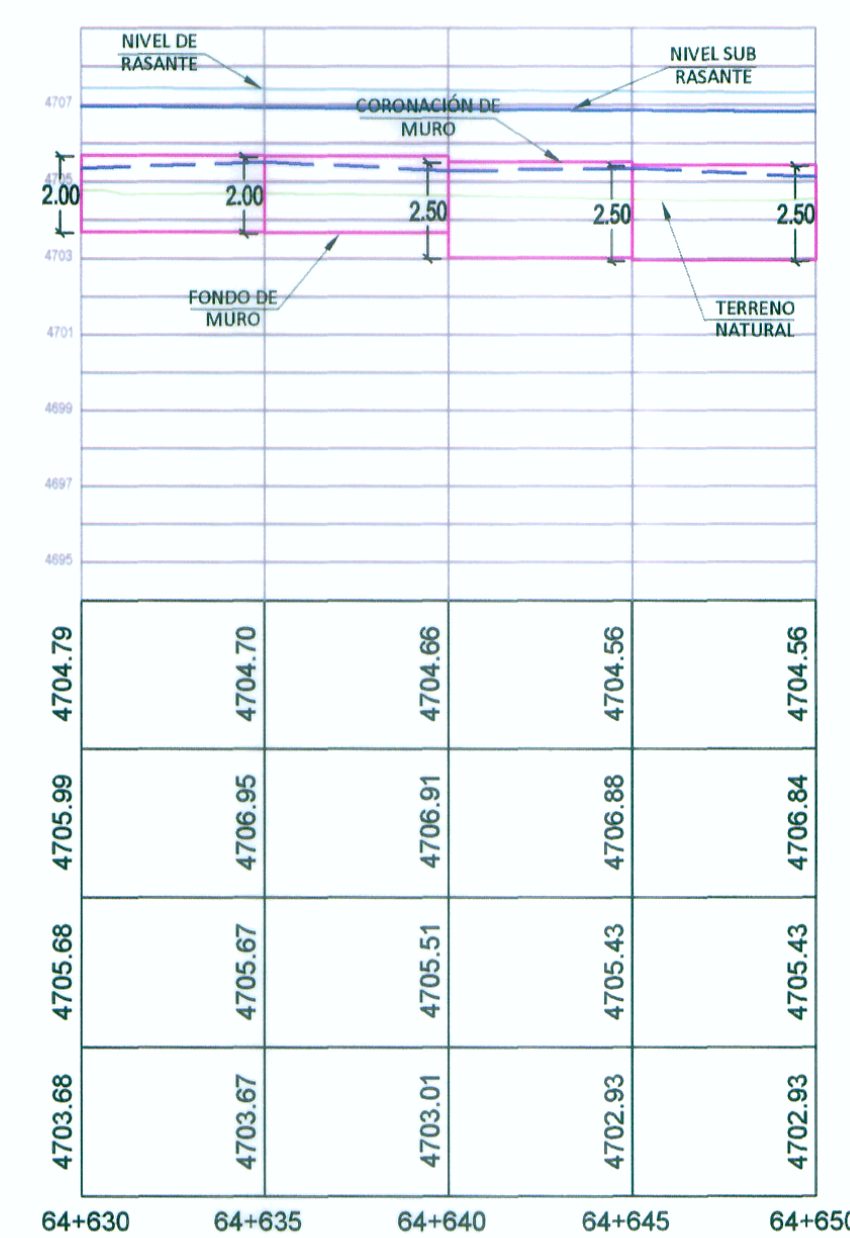

COTA TERRENO	4704.79	4704.70	4704.86	4704.56	4704.56
COTA SUB RASANTE	4705.99	4706.95	4706.91	4706.88	4706.84
COTA CORONACION	4705.68	4705.67	4705.51	4705.43	4705.43
COTA CIMENTACION	4703.68	4703.67	4703.01	4702.93	4702.93

**PERFIL LONGITUDINAL**

Esc. 1/200

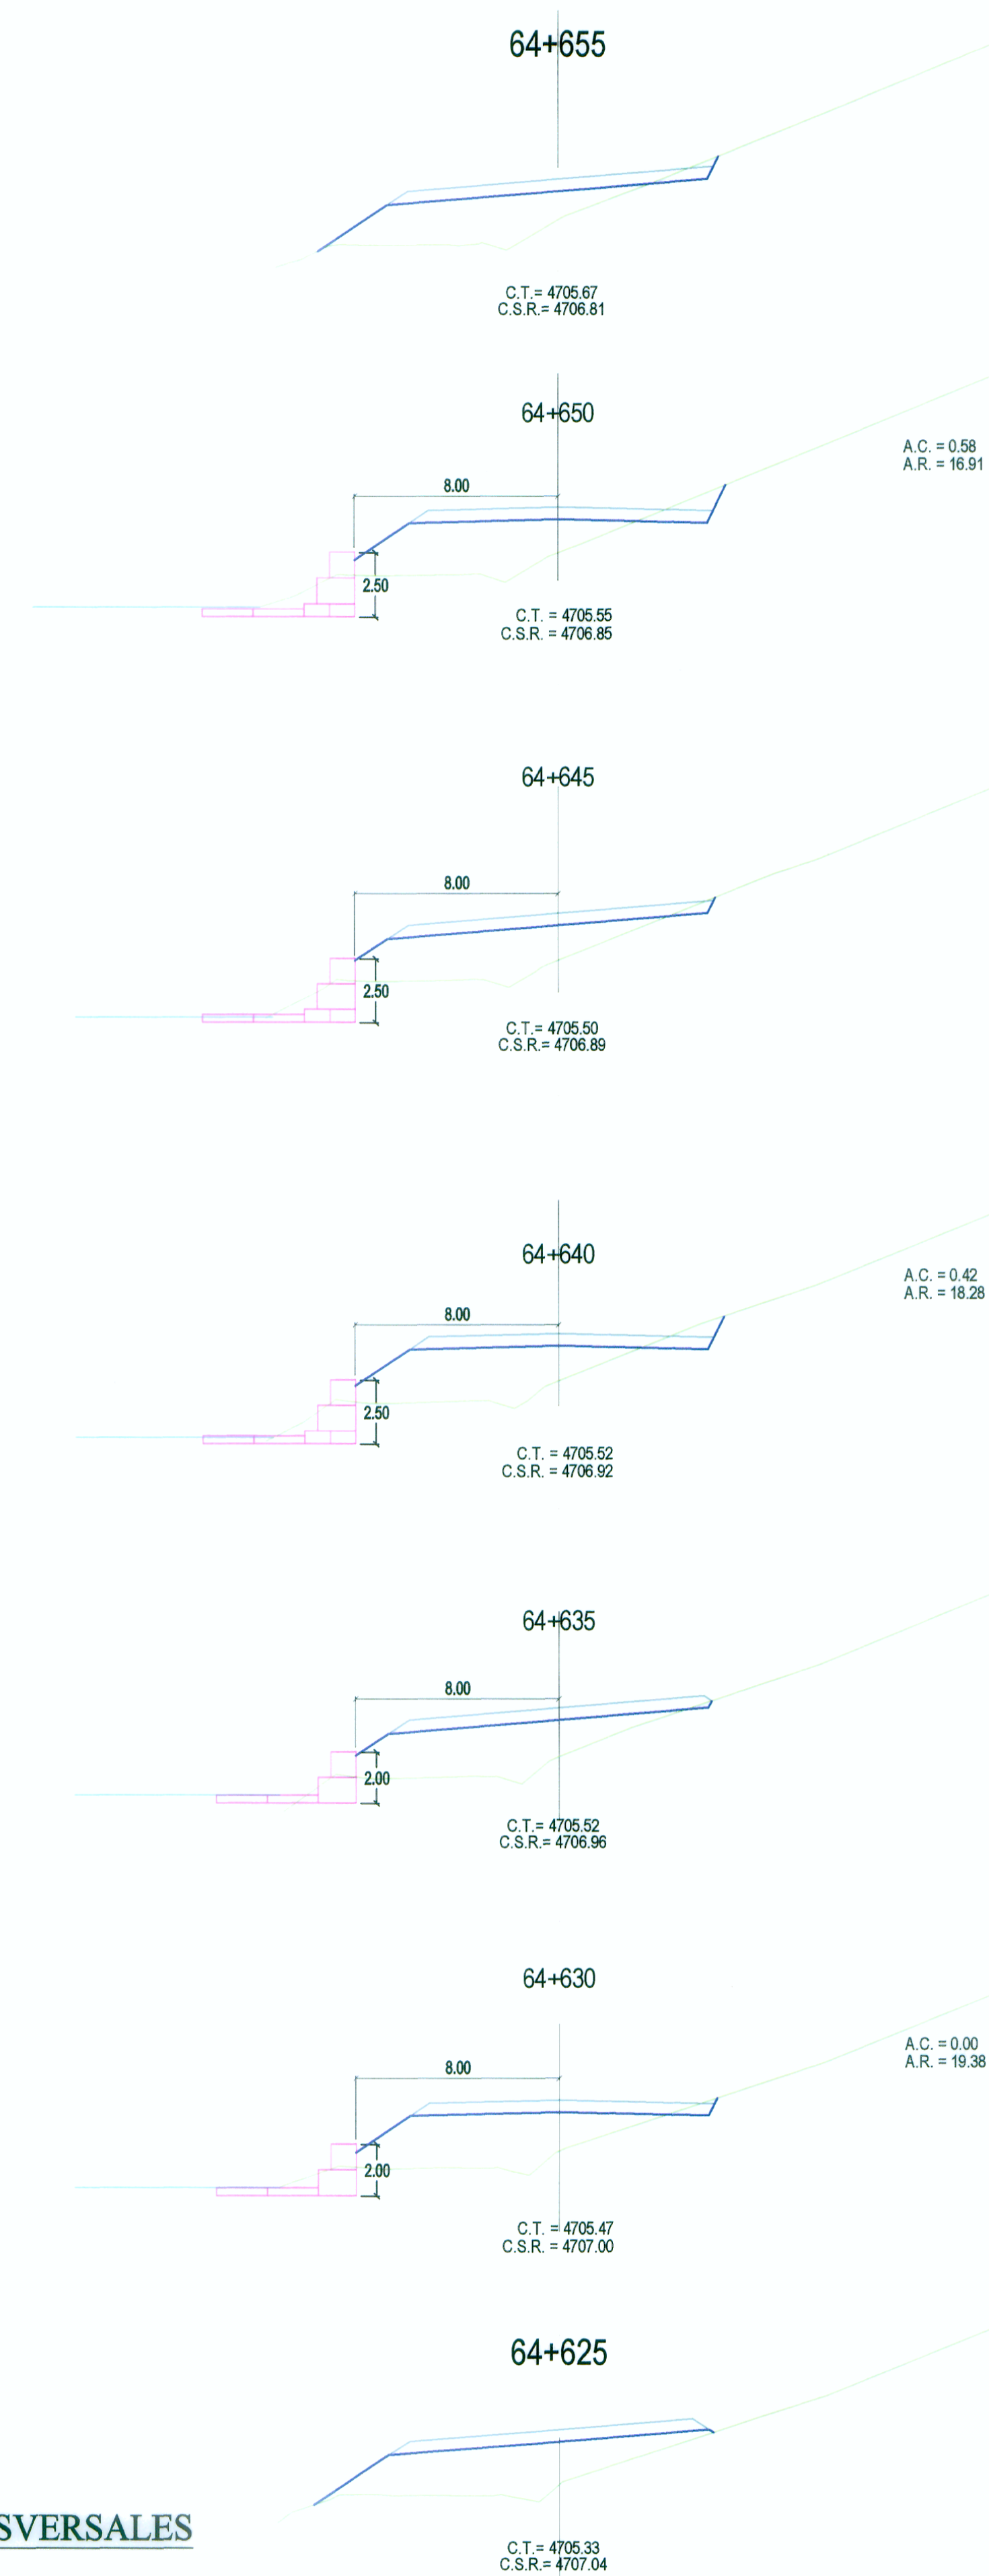

*[Signature]*  
ING. LEONARDO CASTILLO MARRERO  
ESP. HIDROLOGIA E HIDRAULICA  
CP 8782

*[Signature]*  
WINROD CONTRATISTAS SAC  
Ing. FERNANDO MASSA SILVA  
Esp. Ing. Estudio  
Reg. O.P. N° 8987

**SECCIONES TRANSVERSALES**

Esc. 1/200

REVISIONES	
N°	FECHA