




CSR = 3338.86
 CT = 3343.97
 CE = 3337.58
 CS = 3337.35
 S = 2%
 L = 11.39 m

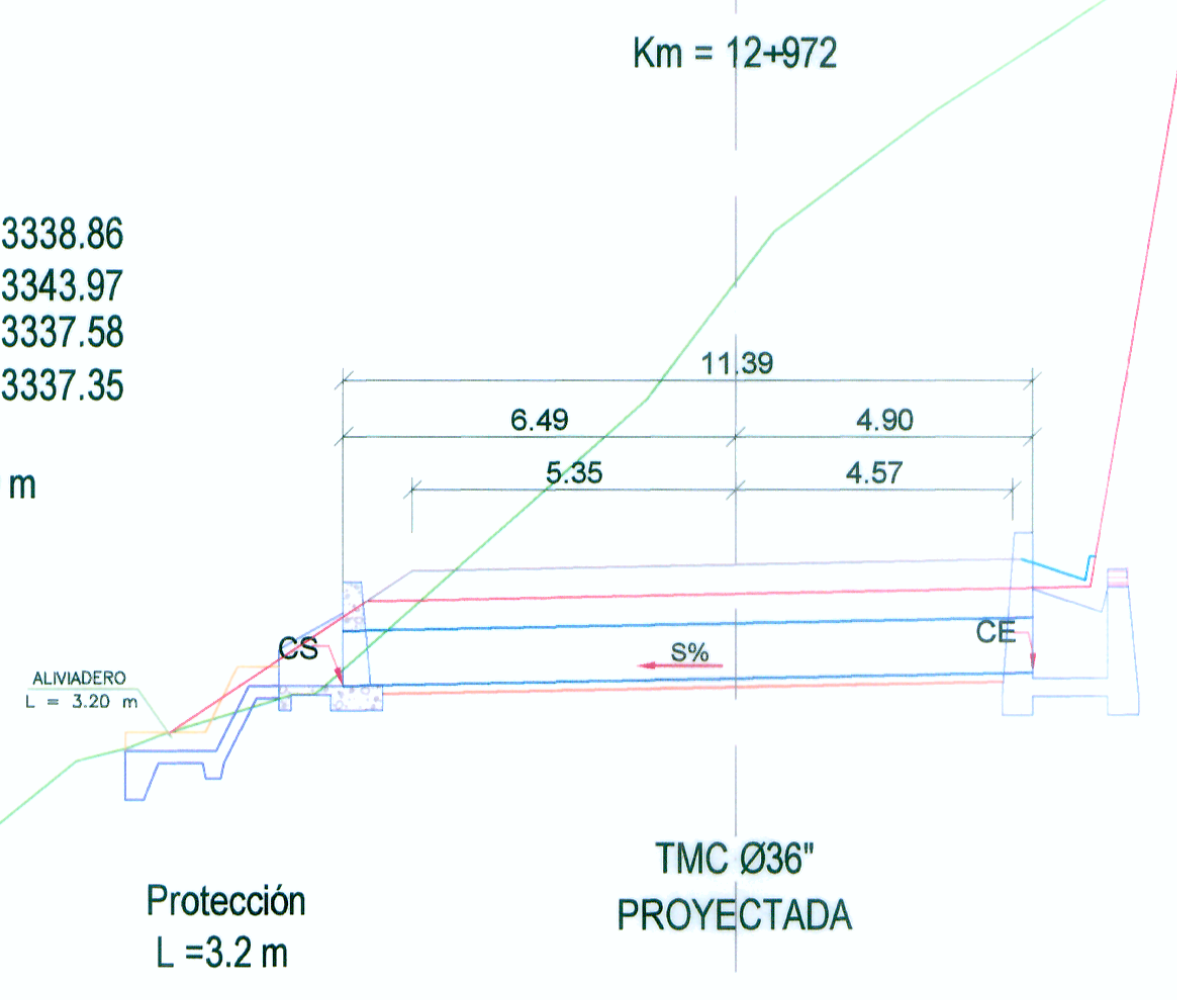


CSR = 3342.00
 CT = 3345.53
 CE = 3340.69
 CS = 3340.47
 S = 2%
 L = 11.34 m

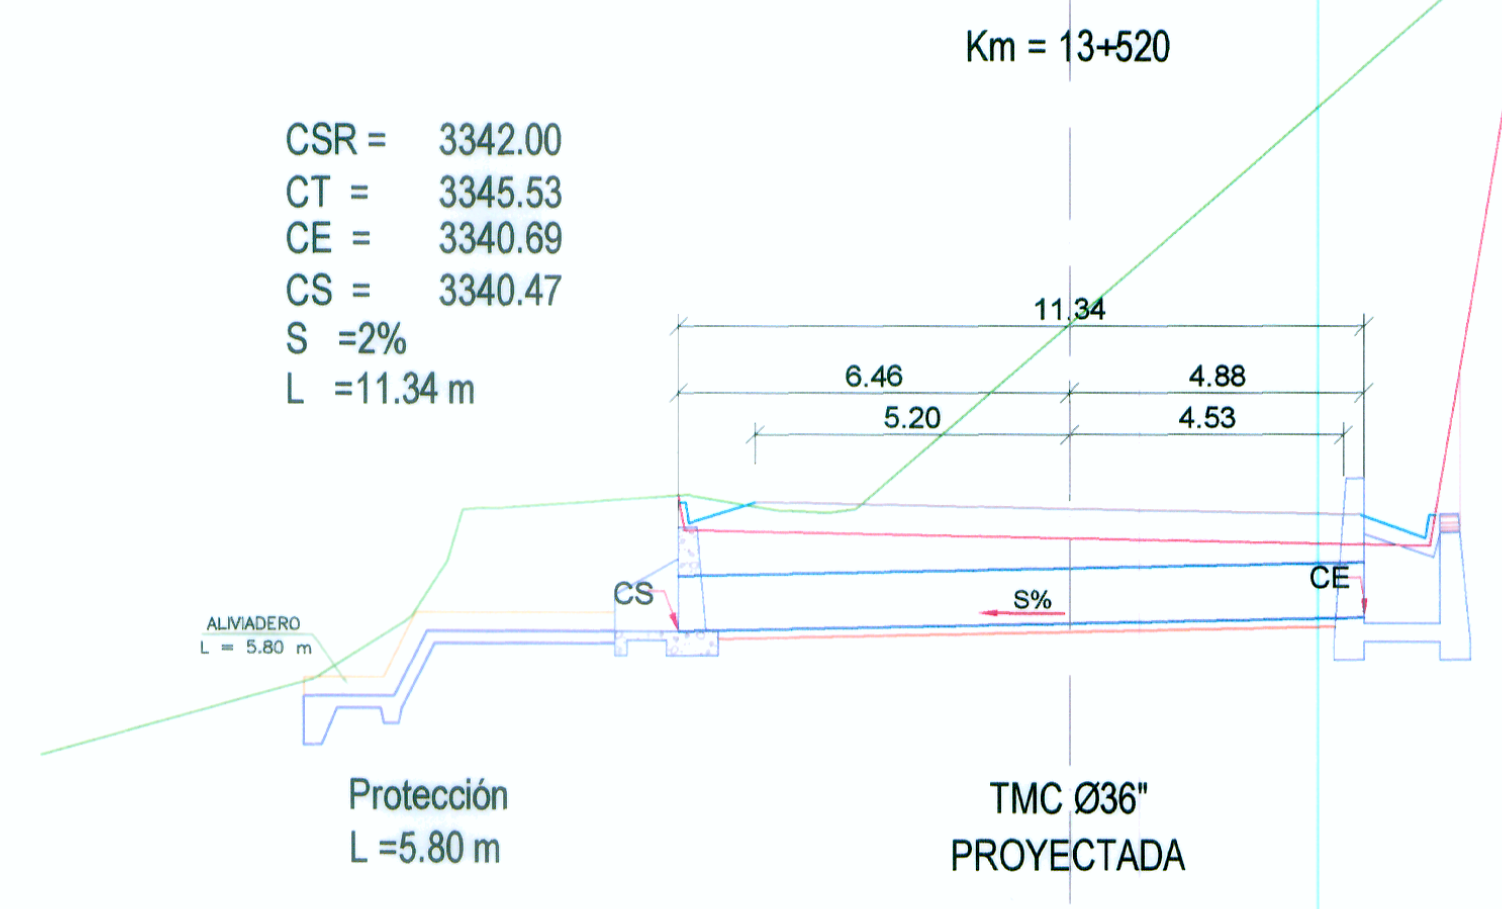


CSR = 3337.40
 CT = 3340.30
 CE = 3335.92
 CS = 3335.50
 S = 2%
 L = 11.39 m

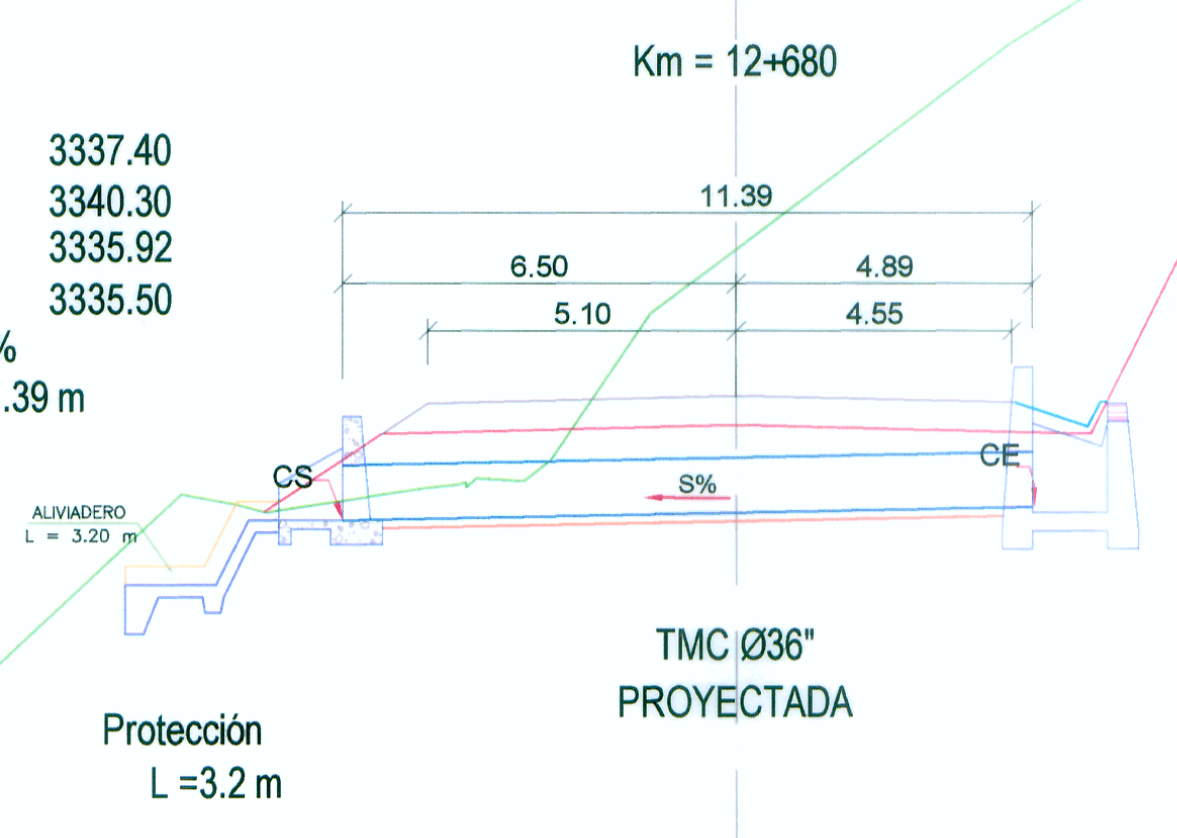

CSR = 3340.15
 CT = 3345.00
 CE = 3338.86
 CS = 3338.62
 S = 2%
 L = 13.01 m

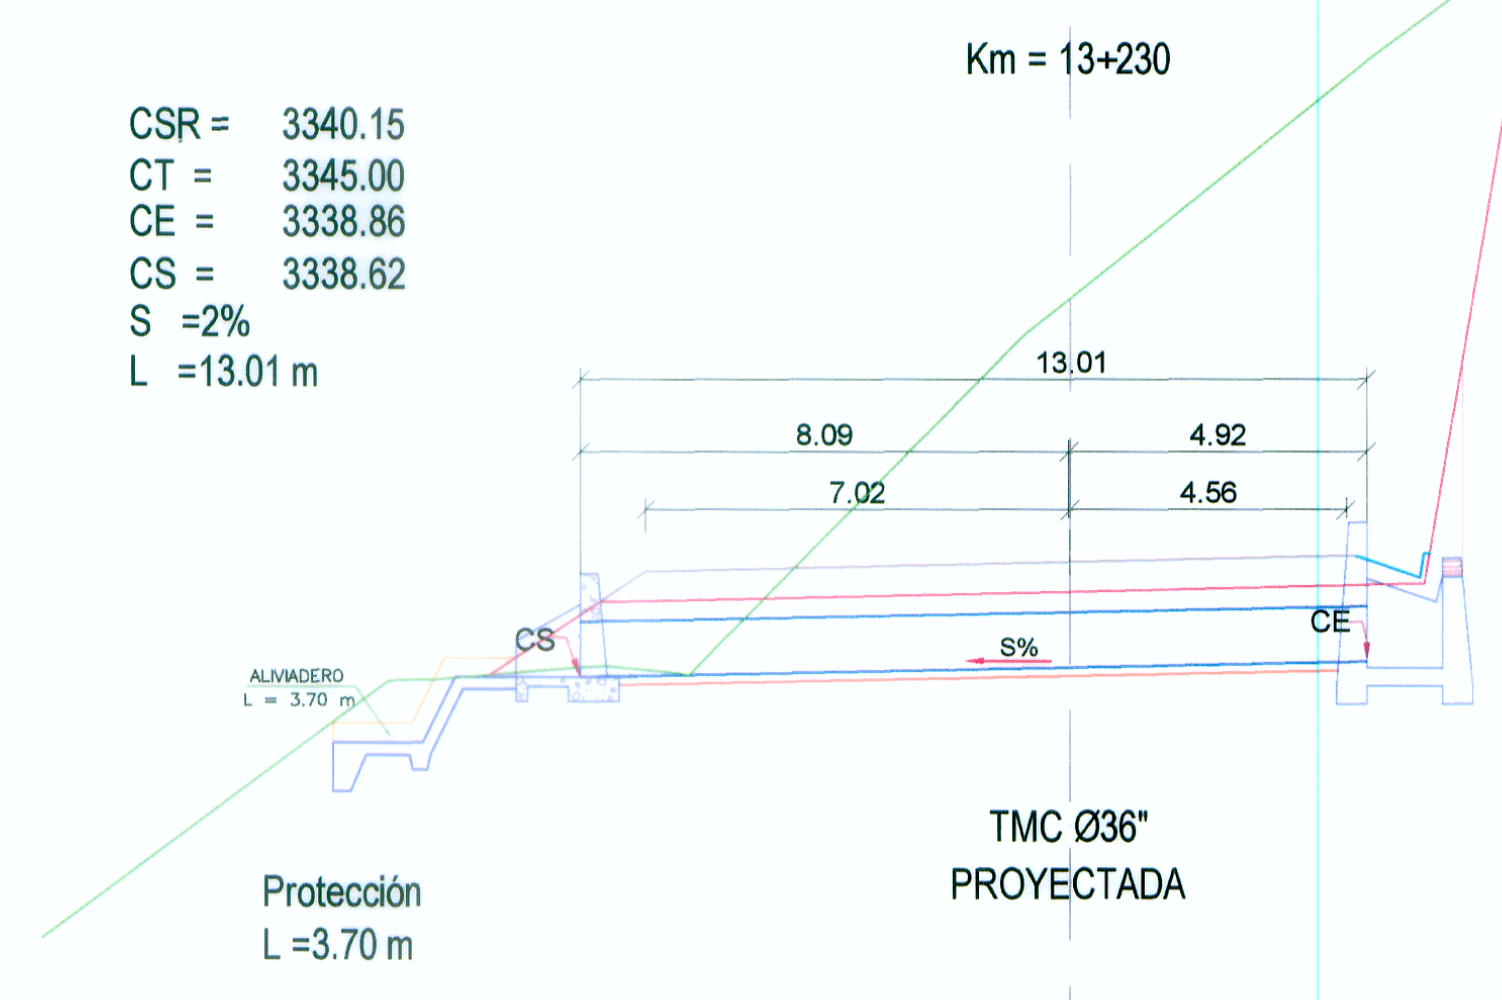

CSR = 3336.17
 CT = 3336.01
 CE = 3334.81
 CS = 3334.26
 S = 6%
 L = 13.01 m

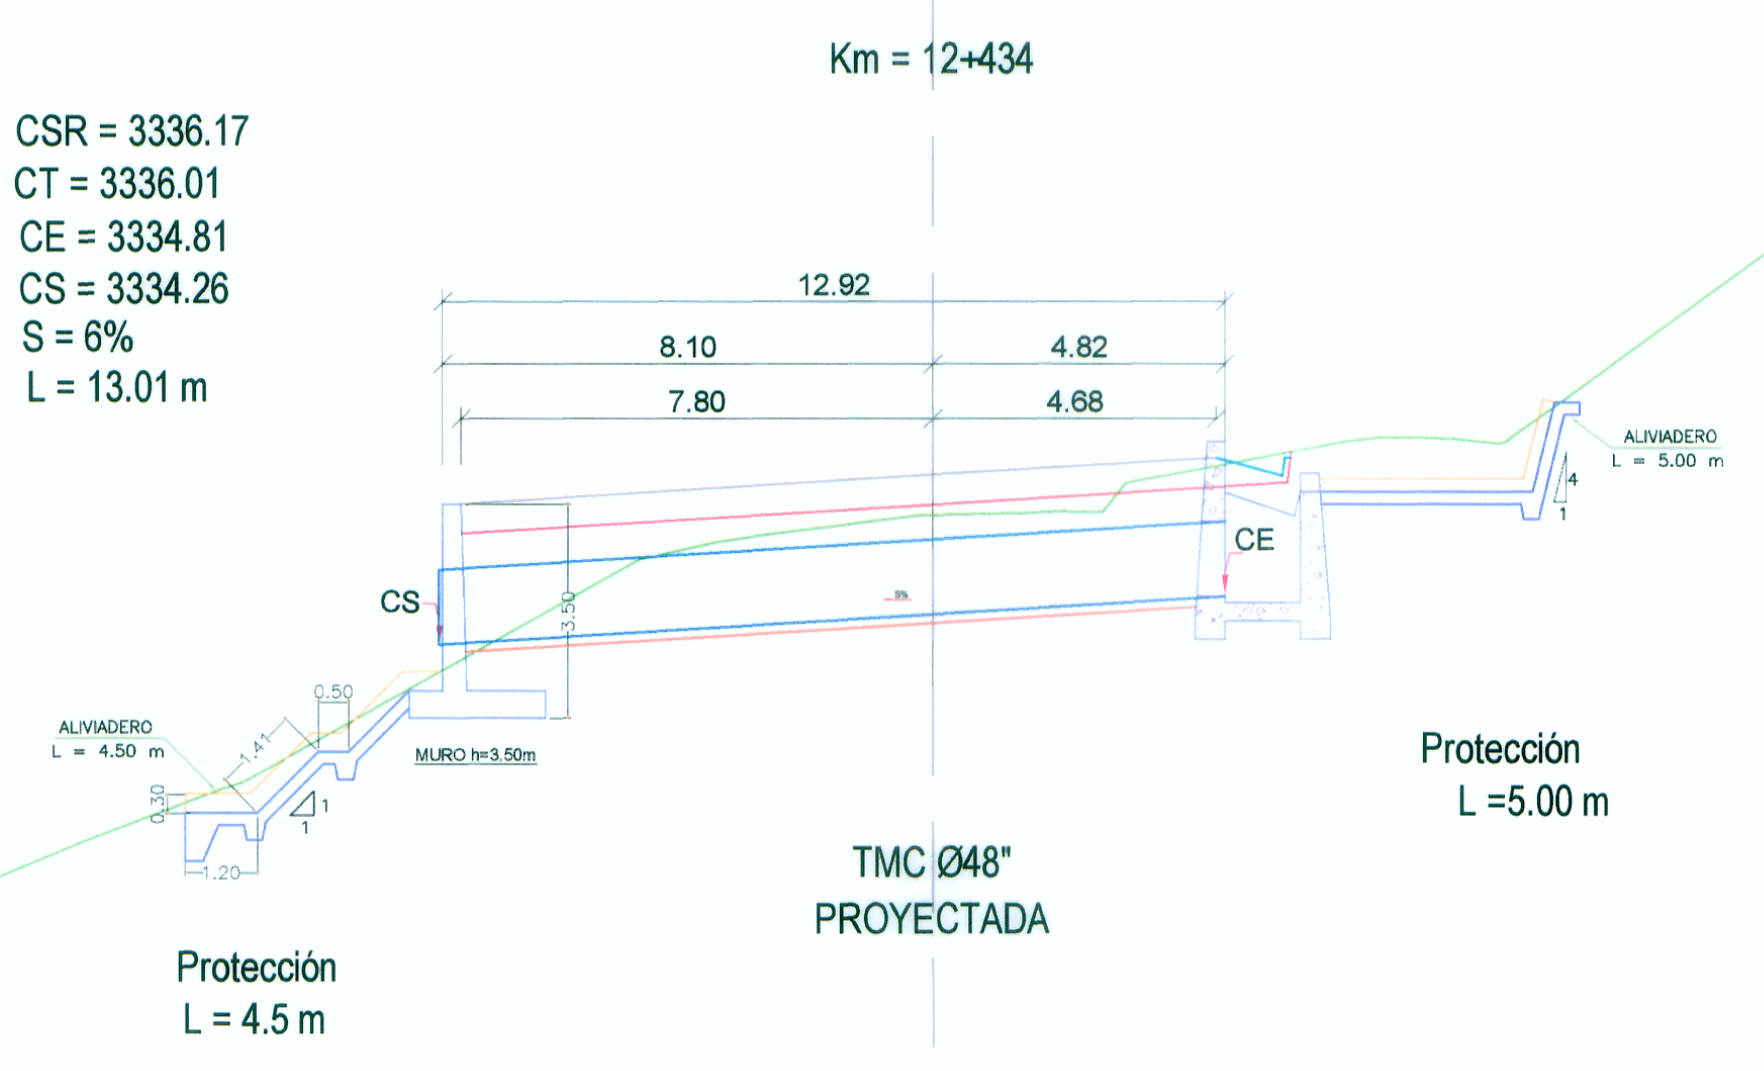

ING. LEONARDO CASTILLO MARRERO
 E.S. INGENIERO EN HIDRAULICA
 CIP: 8987

WINROD CONTRATISTAS SAC
 Ing. Fernando Massa Silva
 Jefe del Estudio
 Reg. CIP. N° 8987



REVISIONES	
Nº	FECHA