




CSR = 3622.41
 CT = 3621.39
 CE = 3621.34
 CS = 3621.09
 S = 2%
 L = 12.20 m

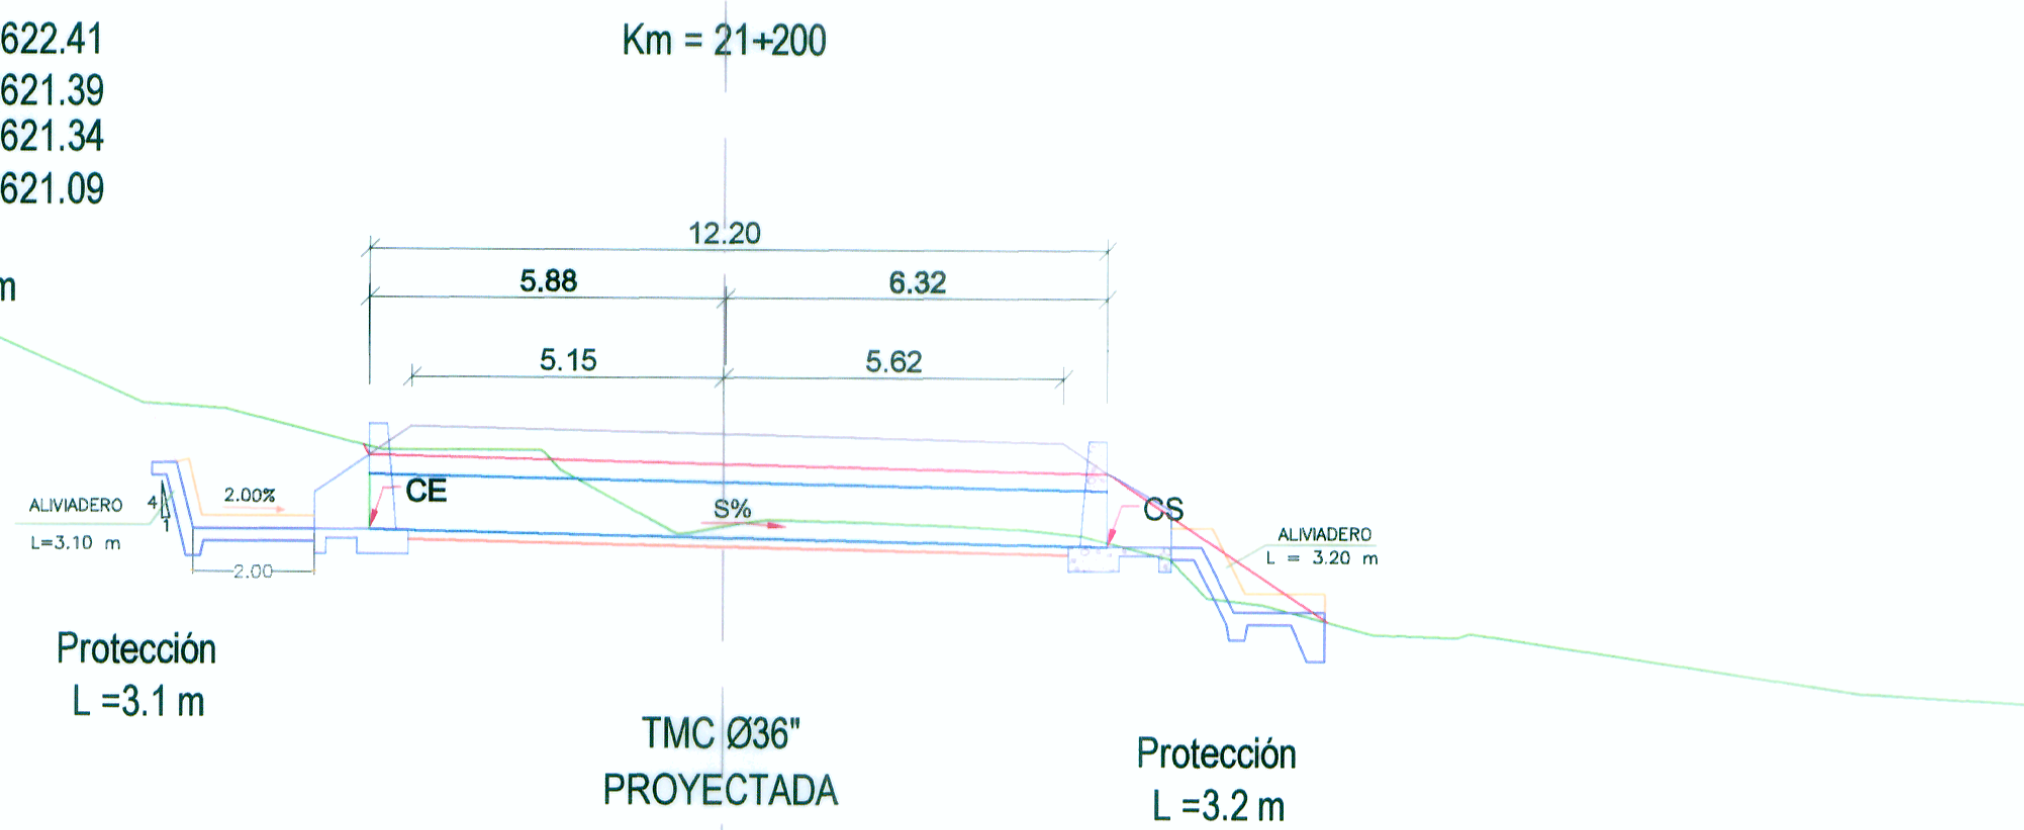


CSR = 3693.87
 CT = 3693.41
 CE = 3692.80
 CS = 3692.53
 S = 2%
 L = 12.20 m

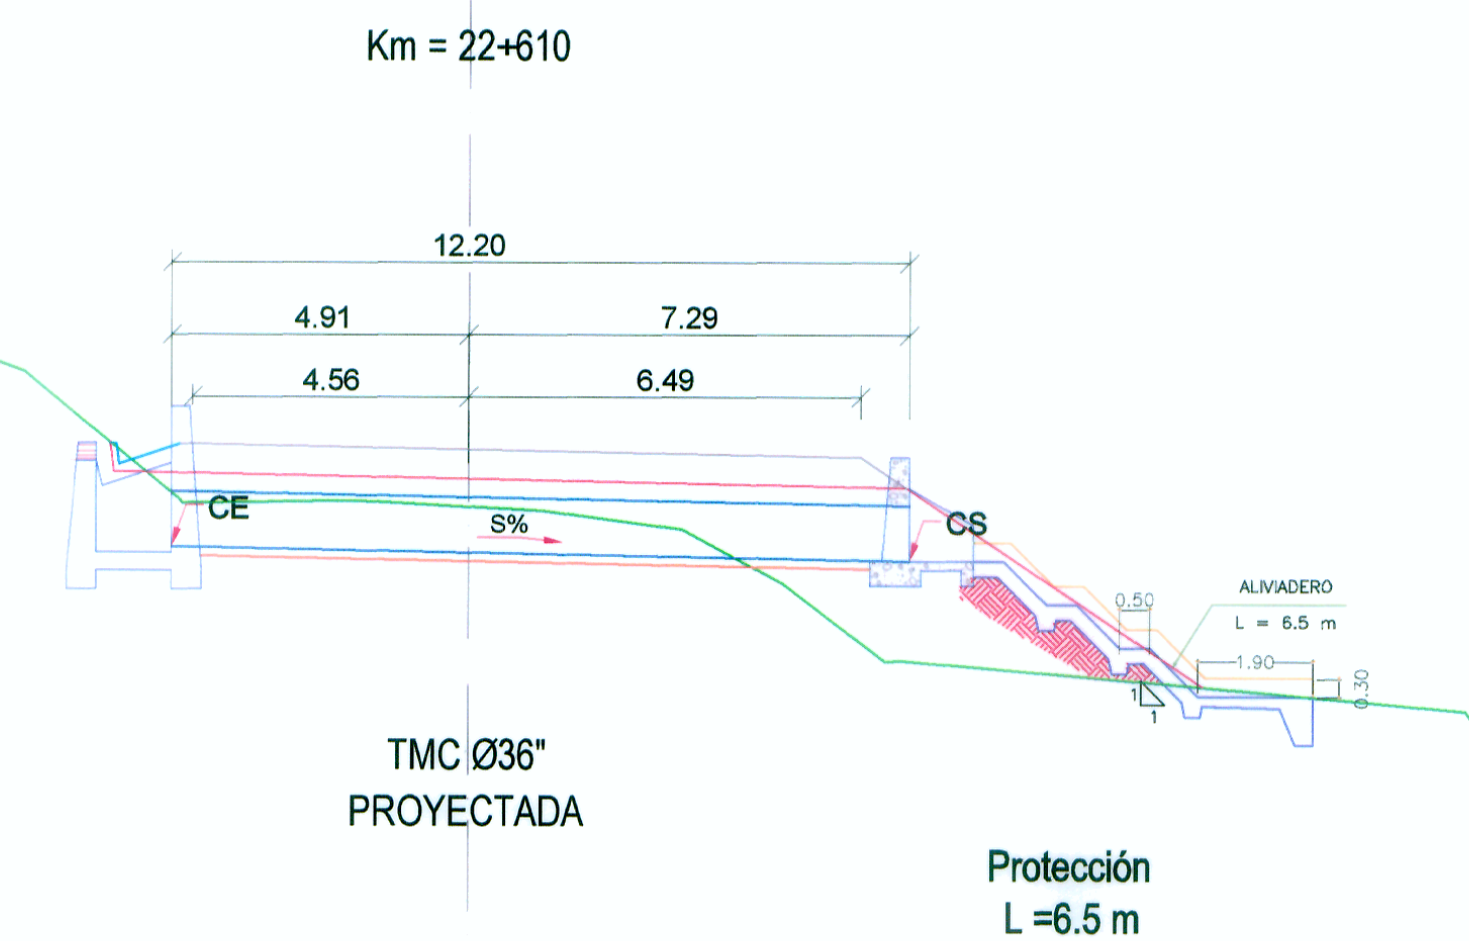


CSR = 3612.72
 CT = 3612.68
 CE = 3611.40
 CS = 3611.18
 S = 2%
 L = 11.39 m

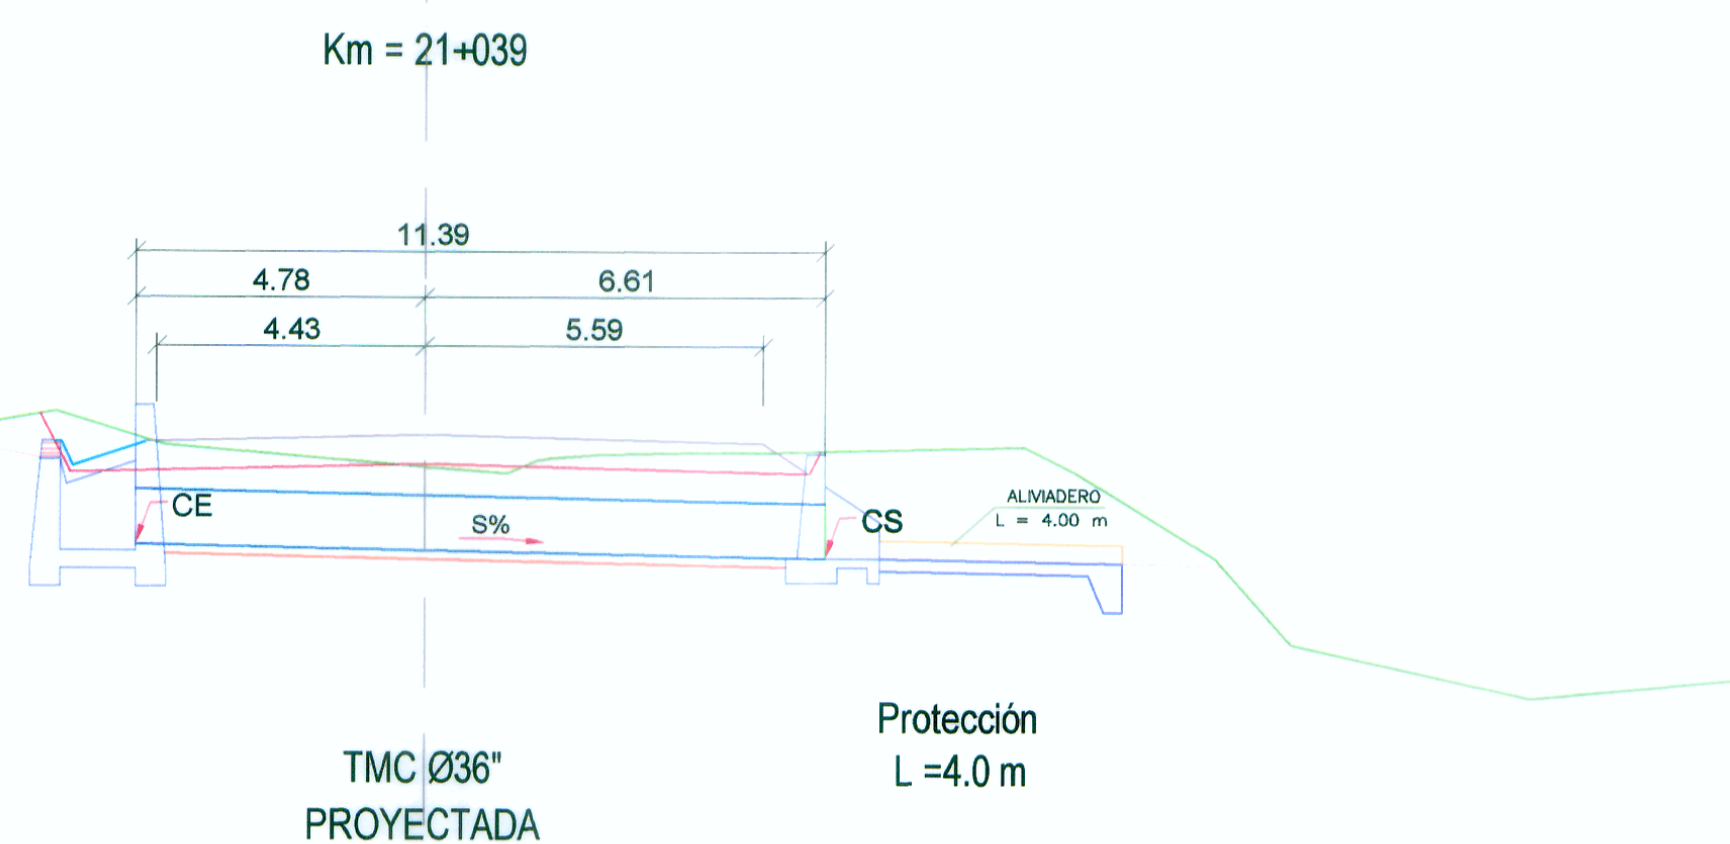


CSR = 3677.65
 CT = 3677.75
 CE = 3676.33
 CS = 3676.11
 S = 2%
 L = 11.39 m

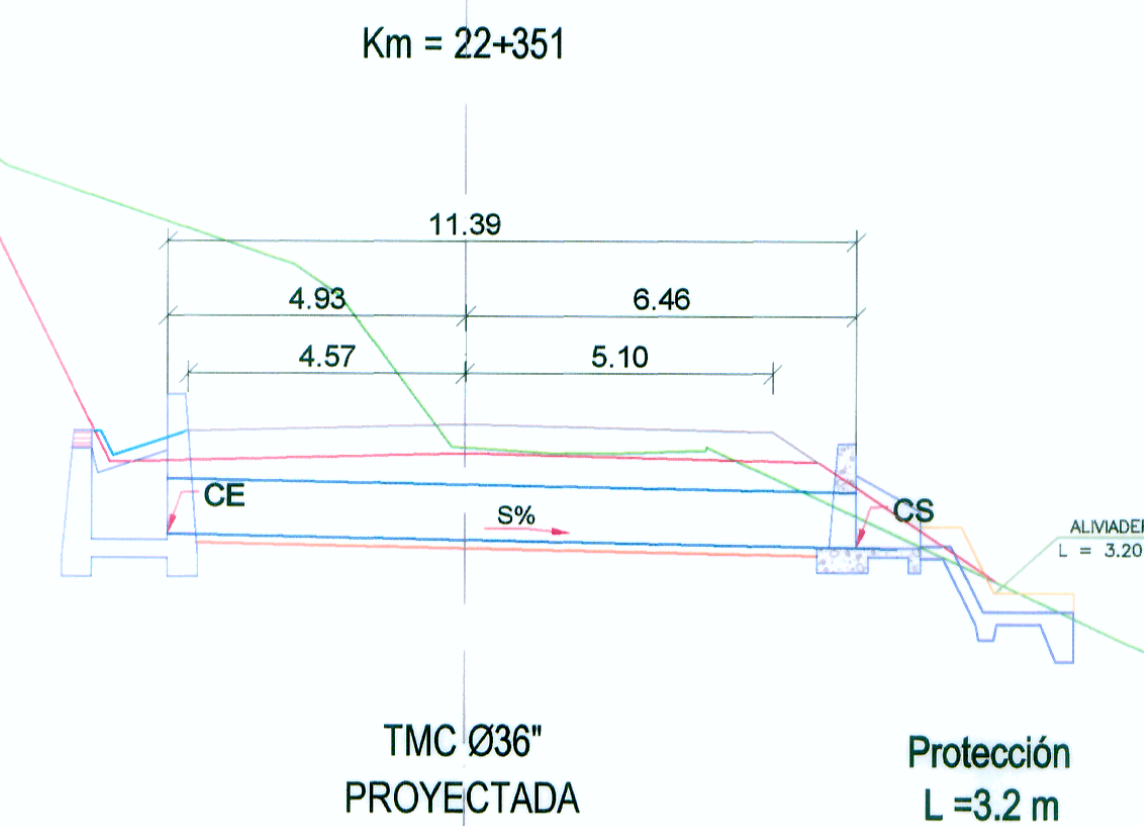

CSR = 3600.52
 CT = 3599.10
 CE = 3598.83
 CS = 3598.27
 S = 3%
 L = 13.82 m

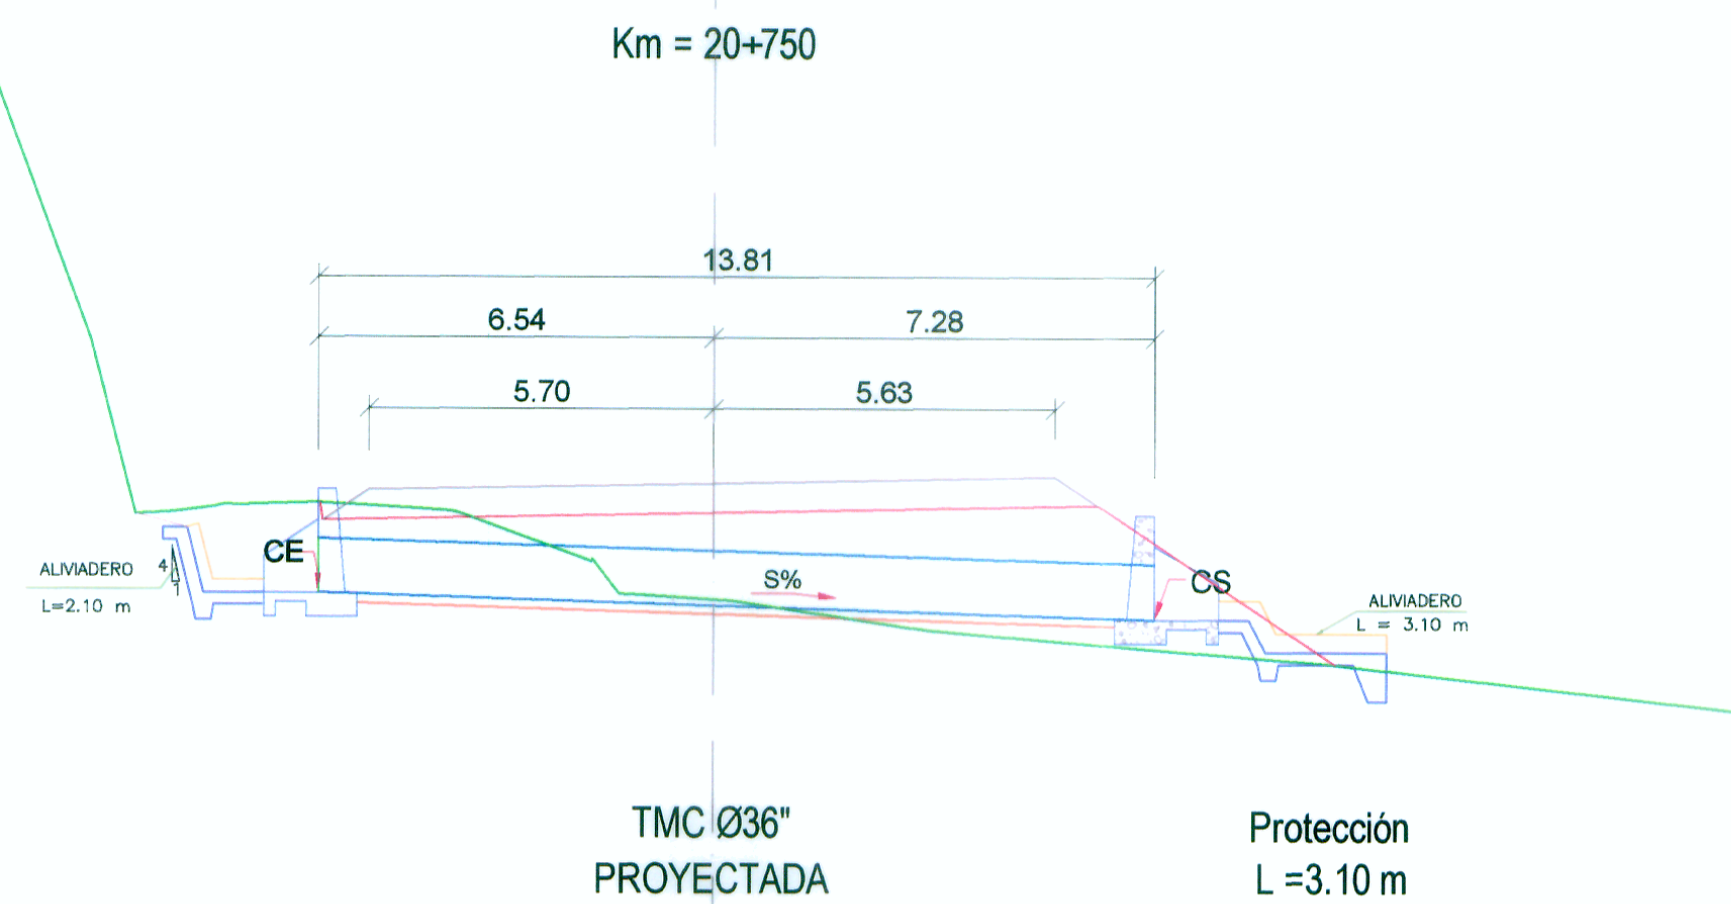

CSR = 3661.59
 CT = 3658.79
 CE = 3659.80
 CS = 3659.38
 S = 3%
 L = 13.82 m

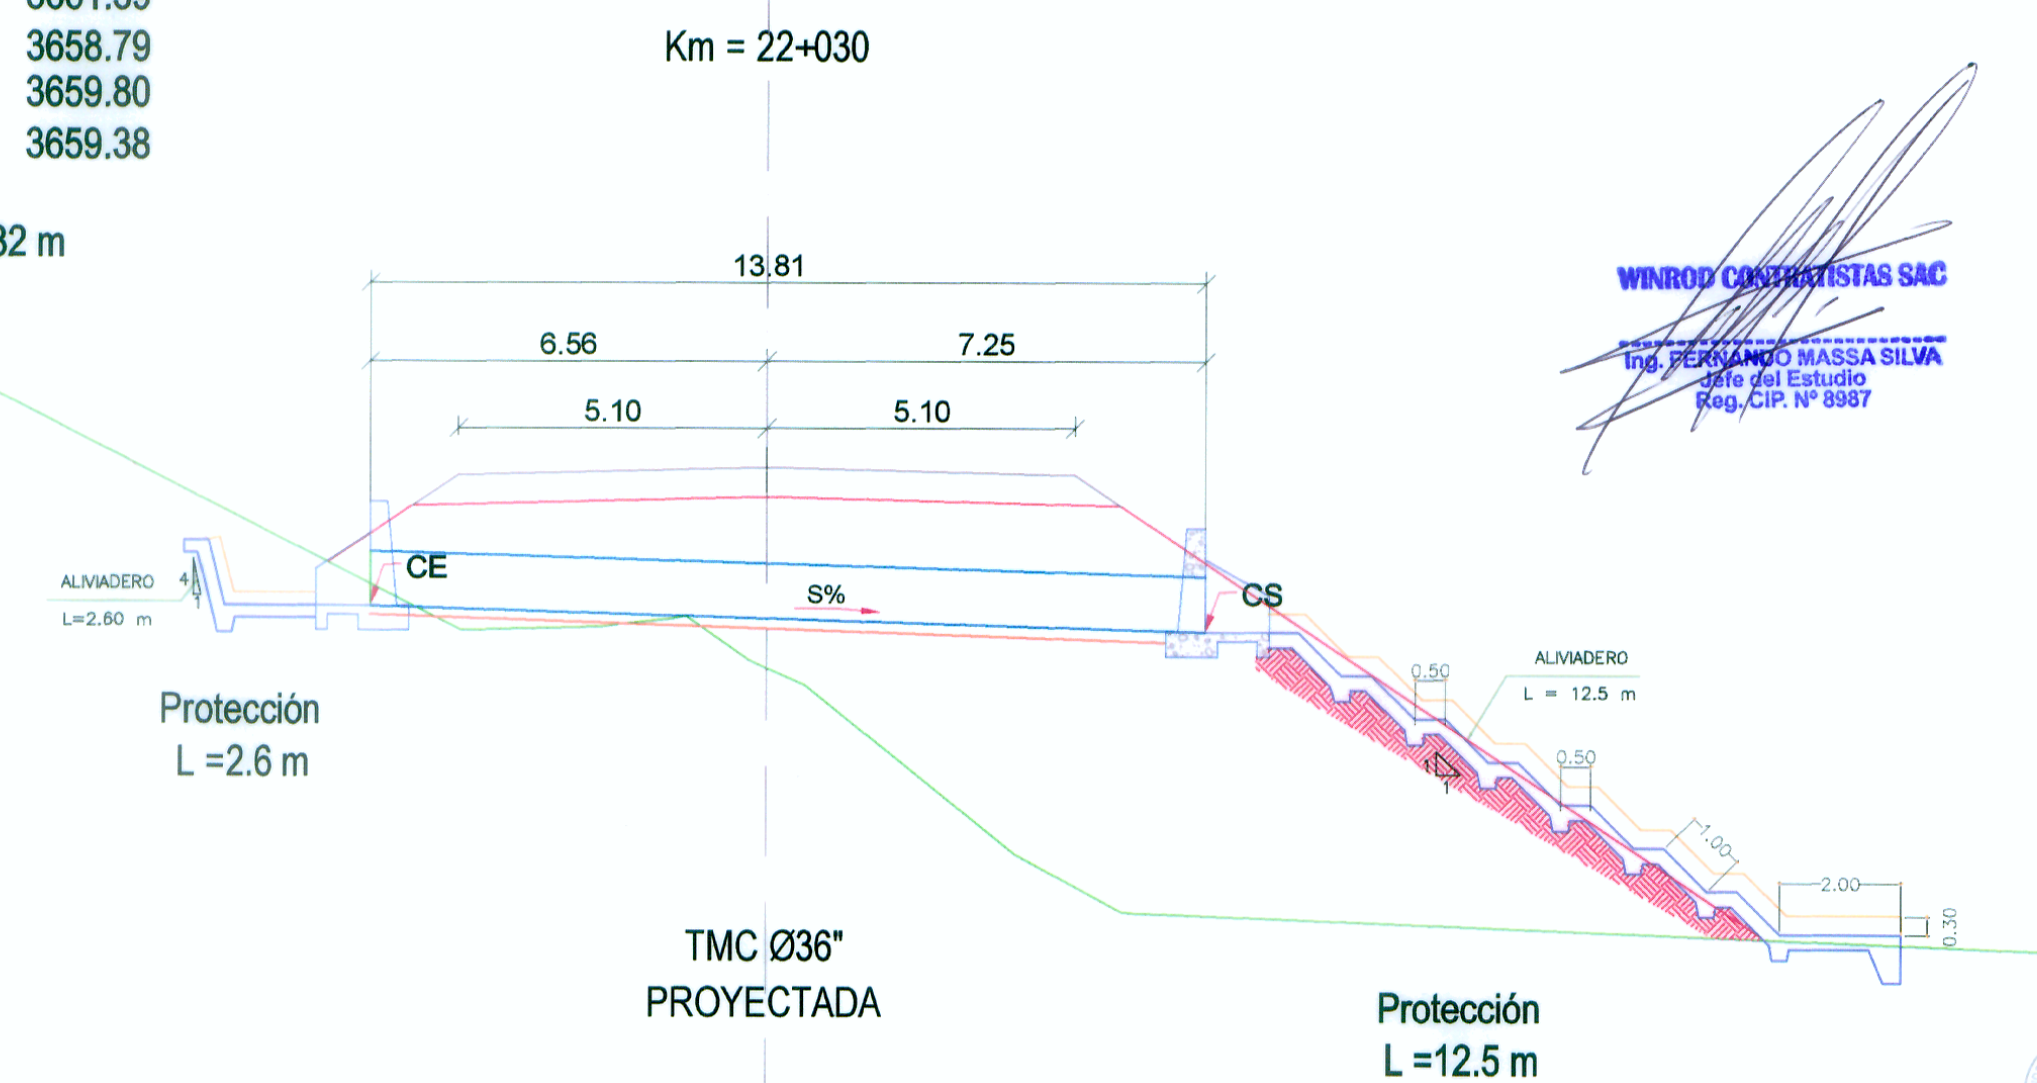

REVISIONES	
Nº	FECHA