



CSR = 4042.81  
 CT = 4047.36  
 CE = 4041.69  
 CS = 4041.47  
 S = 2%  
 L = 11.39 m

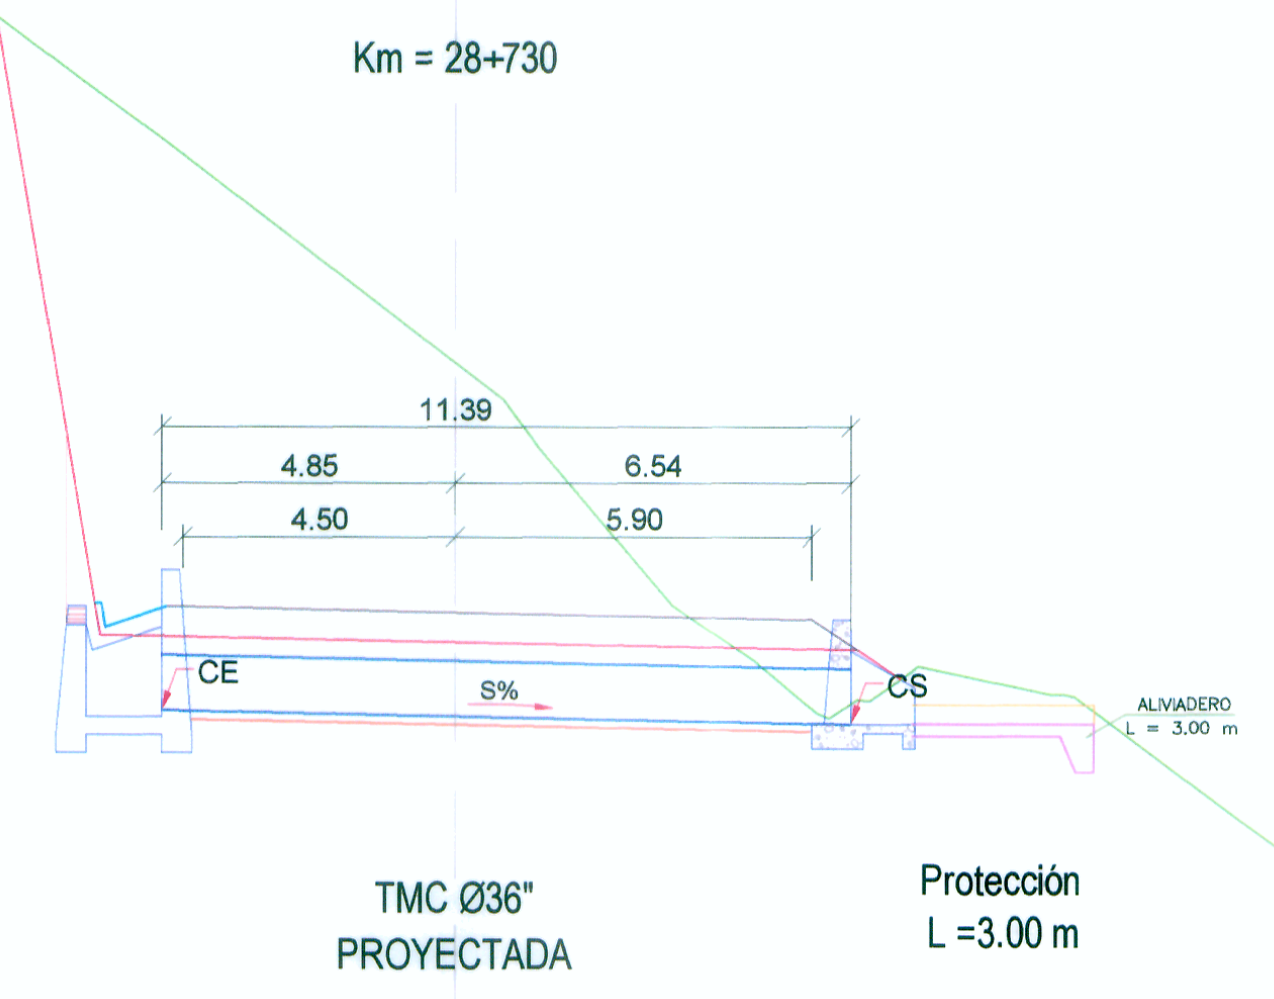


TMC Ø36" PROYECTADA

CSR = 4067.94  
 CT = 4066.81  
 CE = 4066.30  
 CS = 4065.85  
 S = 2%  
 L = 13.01 m

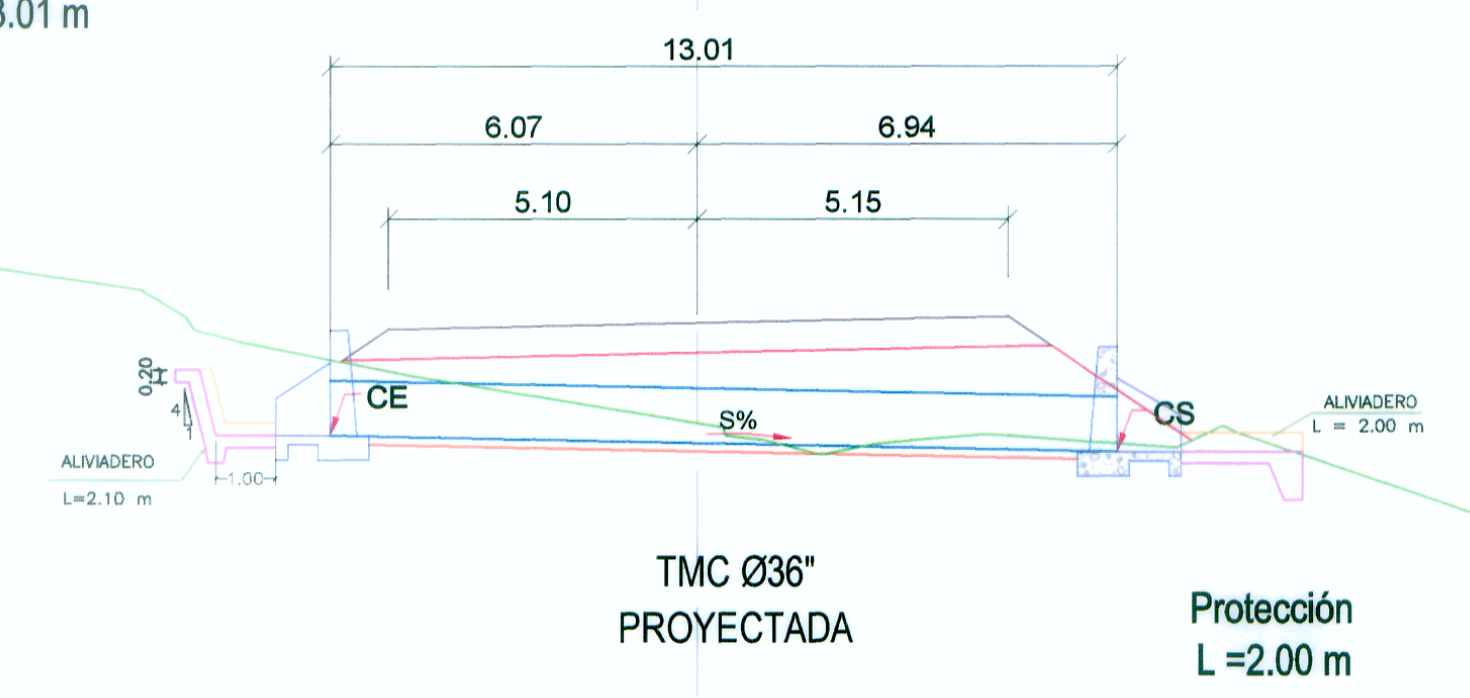


TMC Ø36" PROYECTADA

CSR = 4033.34  
 CT = 4034.05  
 CE = 4032.28  
 CS = 4031.94  
 S = 3%  
 L = 11.39 m

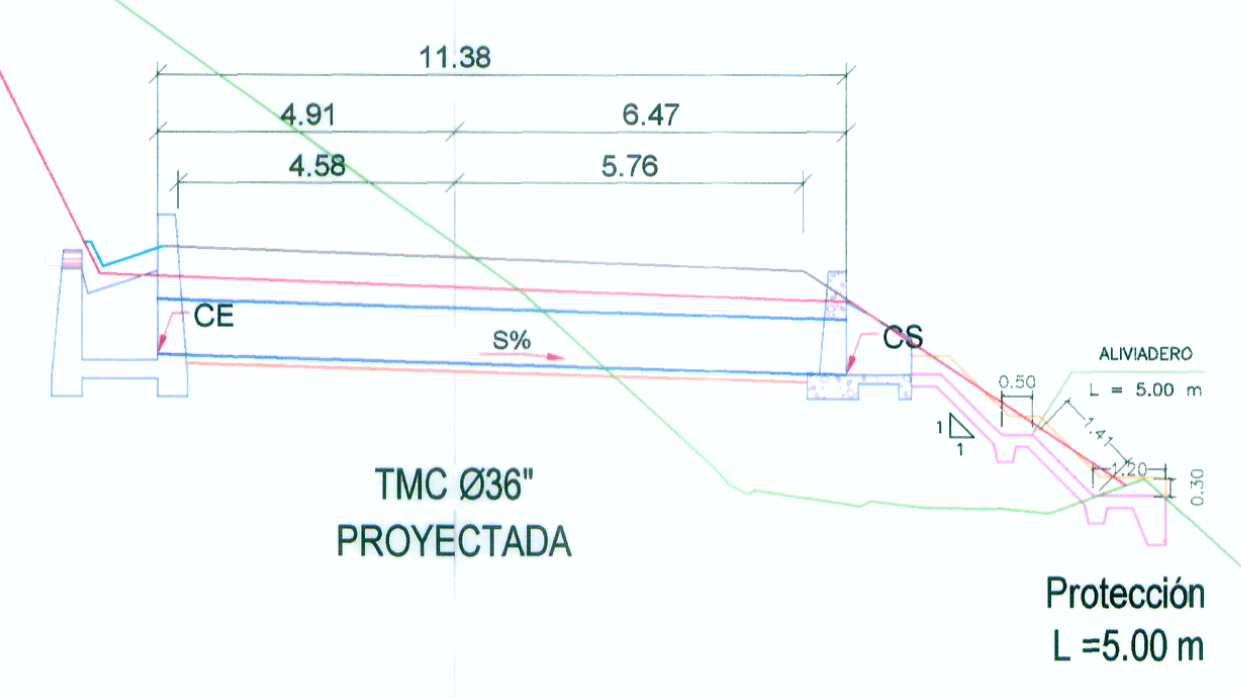


TMC Ø36" PROYECTADA

CSR = 4057.44  
 CT = 4060.80  
 CE = 4056.32  
 CS = 4056.10  
 S = 2%  
 L = 11.39 m

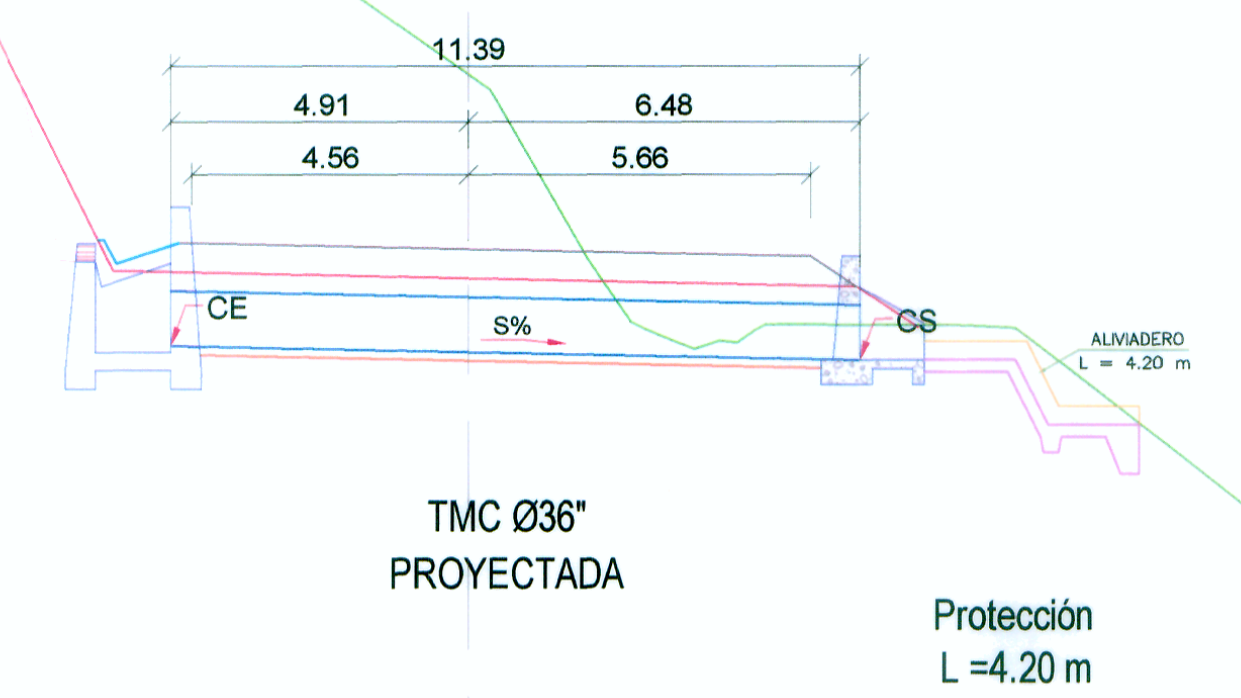


TMC Ø36" PROYECTADA

CSR = 4025.00  
 CT = 4028.01  
 CE = 4023.21  
 CS = 4023.00  
 S = 2%  
 L = 11.39 m

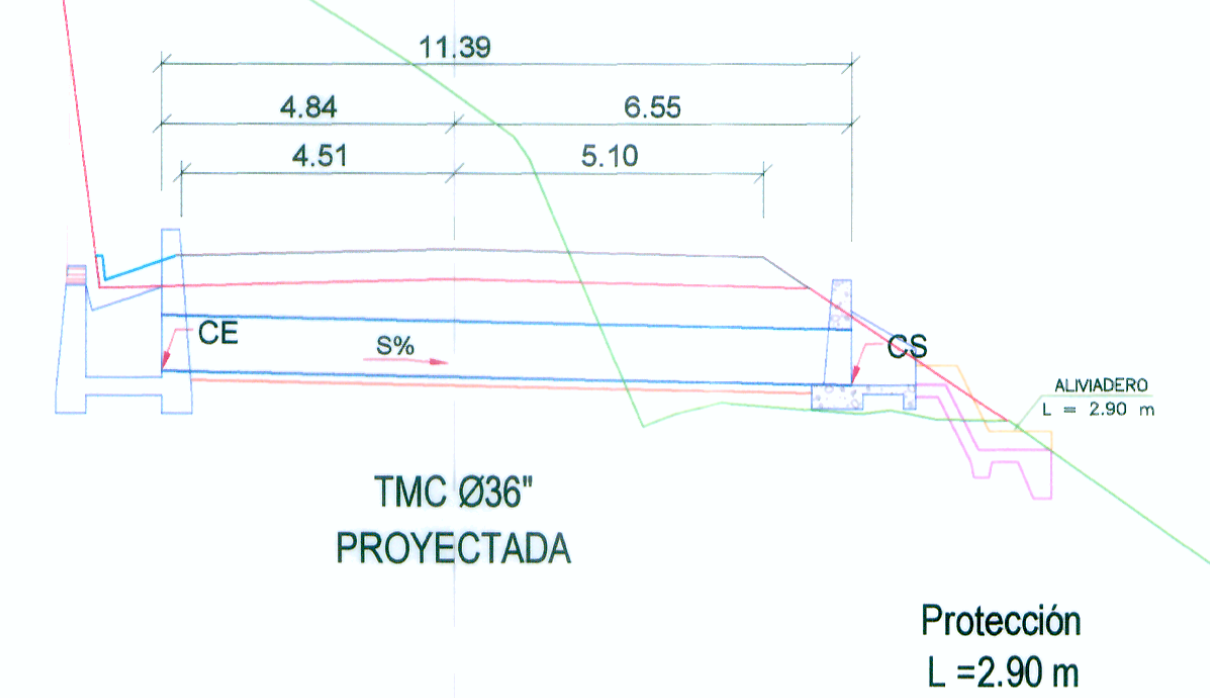

TMC Ø36" PROYECTADA

CSR = 4053.22  
 CT = 4055.93  
 CE = 4051.92  
 CS = 4051.69  
 S = 2%  
 L = 12.20 m

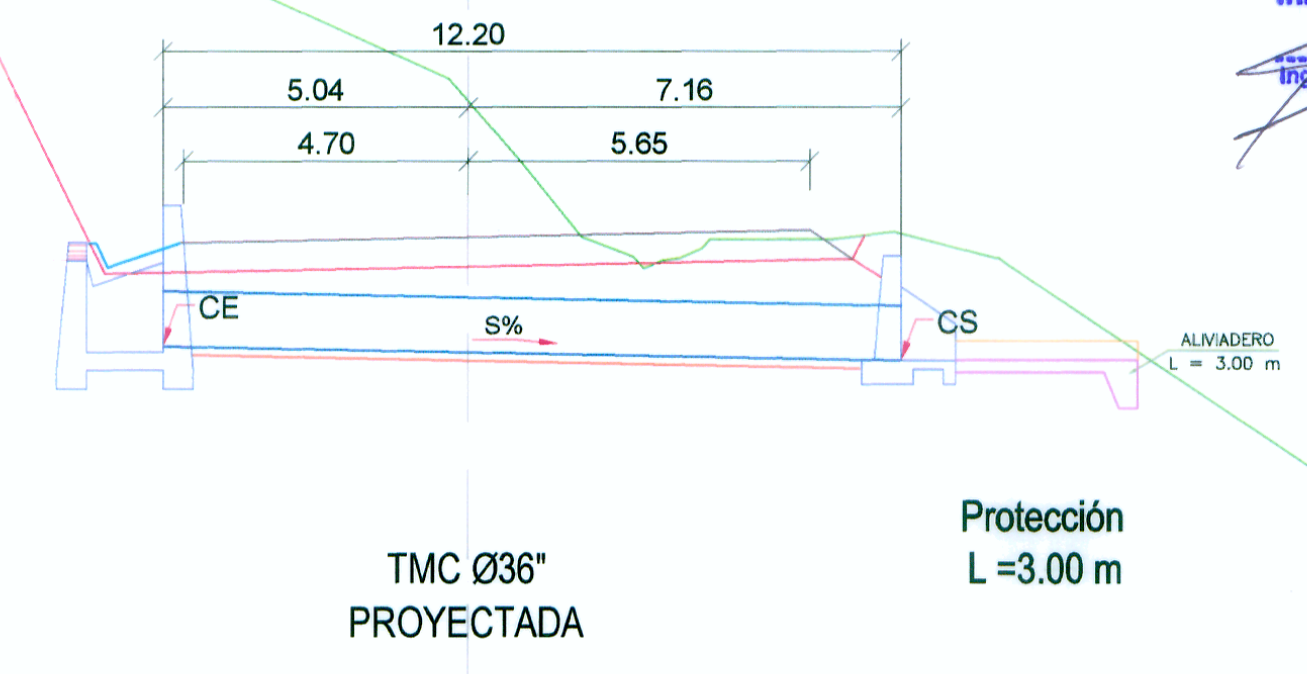

TMC Ø36" PROYECTADA

*[Signature]*  
 Ing. Fernando Massa Silva  
 Jefe del Estudio  
 Reg. CIP. N° 8987

**WINROD CONTRATISTAS SAC**  
 Ing. Fernando Massa Silva  
 Jefe del Estudio  
 Reg. CIP. N° 8987

REVISIONES	
Nº	FECHA