




CSR = 4202.40
 CT = 4203.03
 CE = 4201.08
 CS = 4200.85
 S = 2%
 L = 11.39 m

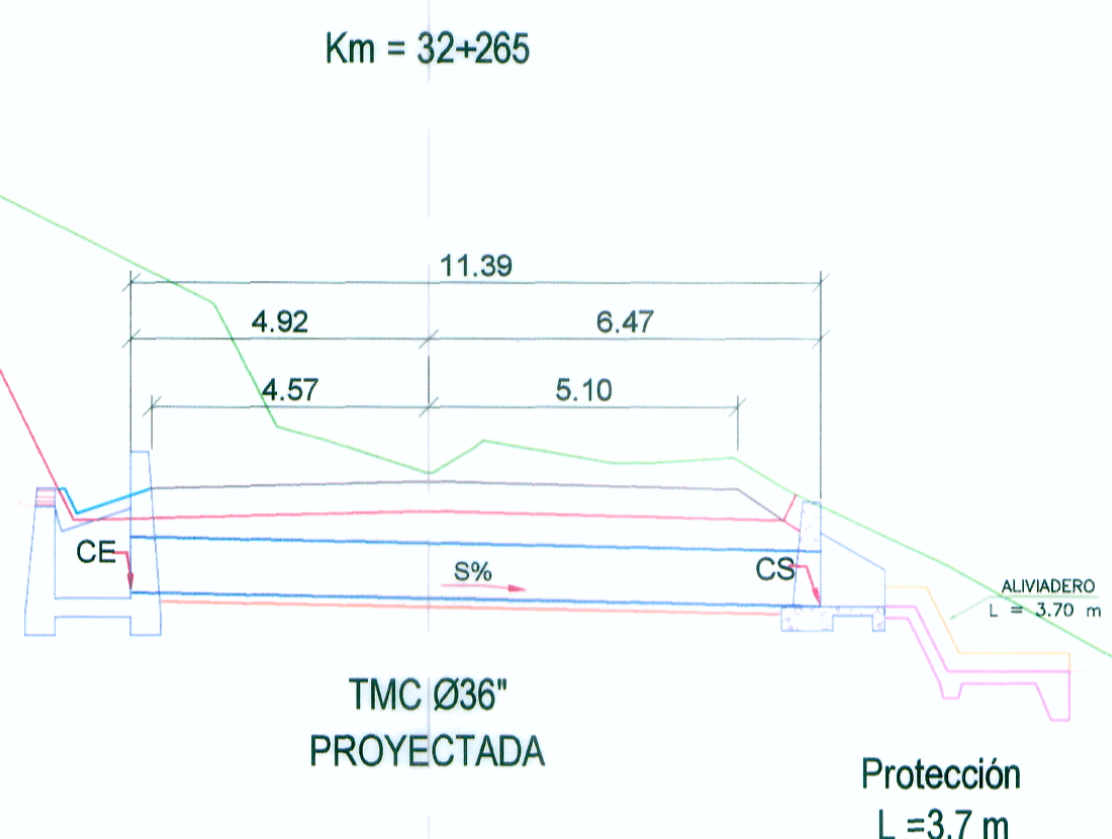


CSR = 4260.59
 CT = 4262.88
 CE = 4259.27
 CS = 4259.04
 S = 2%
 L = 11.39 m

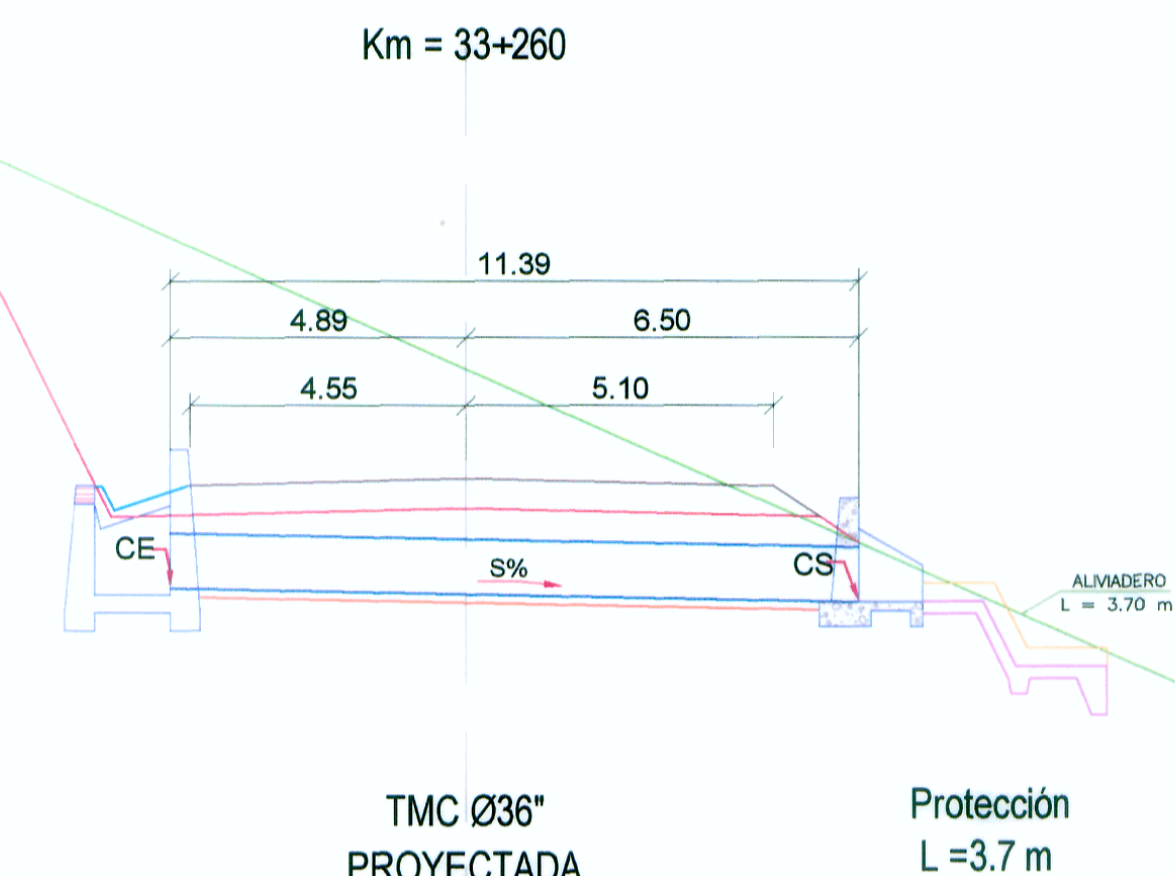


CSR = 4191.19
 CT = 4189.03
 CE = 4188.61
 CS = 4188.04
 S = 4%
 L = 16.00 m

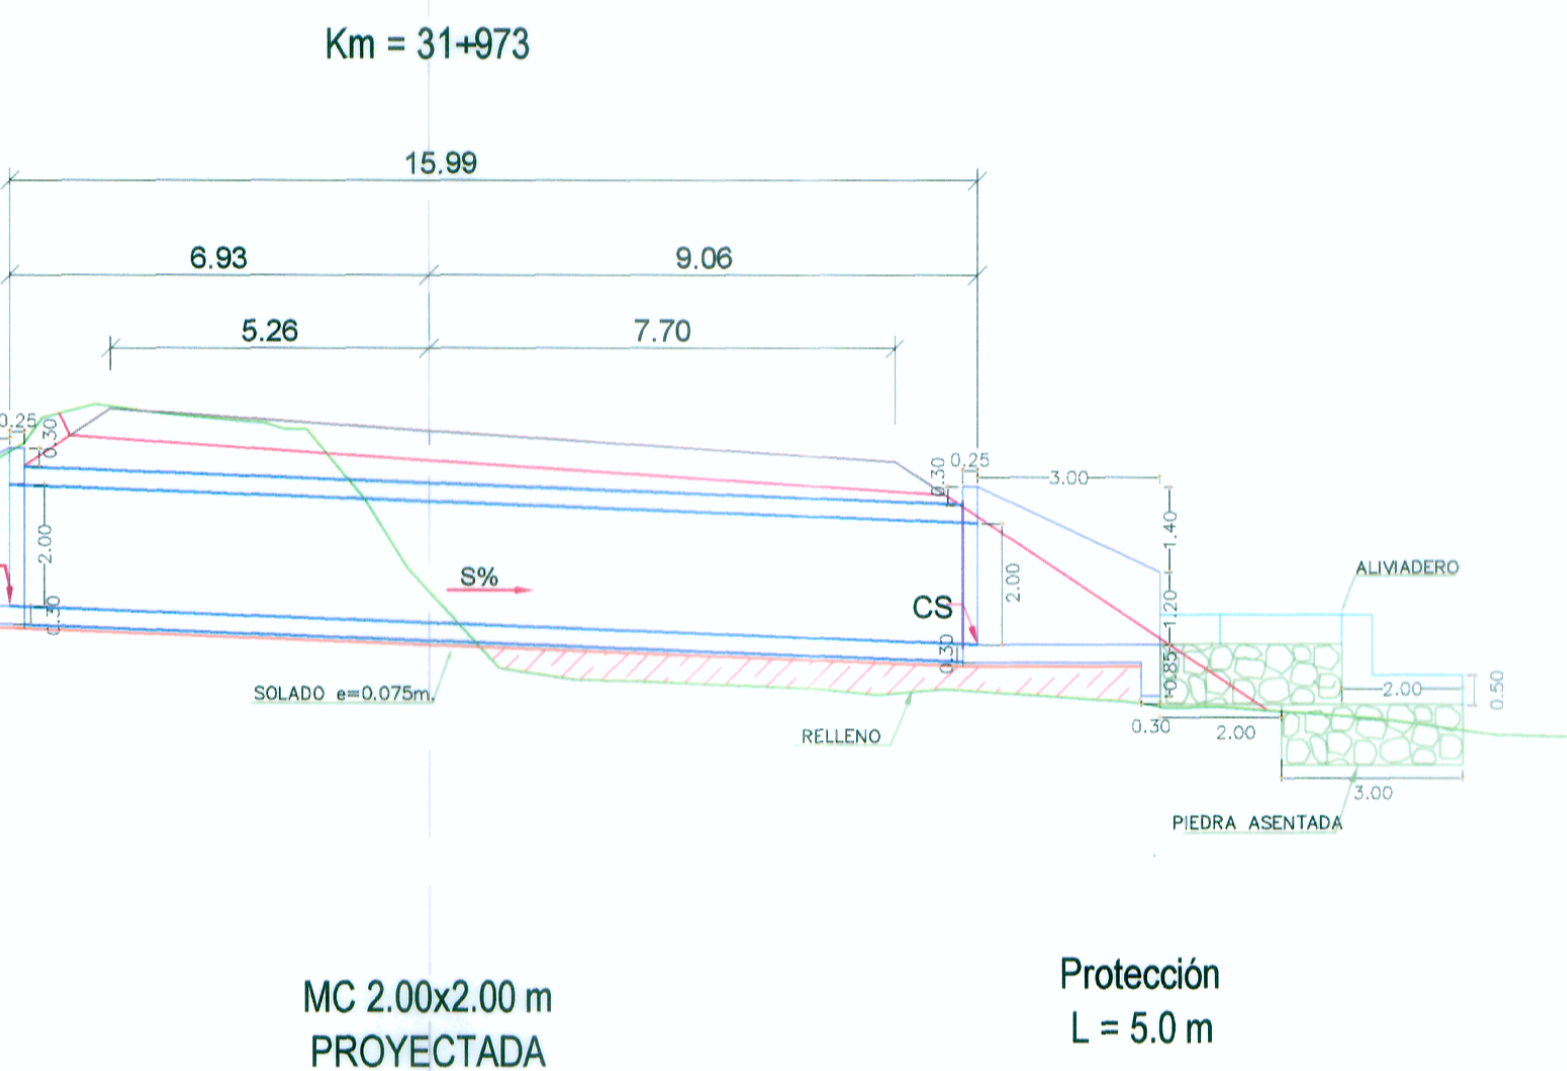


CSR = 4228.95
 CT = 4227.05
 CE = 4227.56
 CS = 4227.27
 S = 2%
 L = 14.63 m

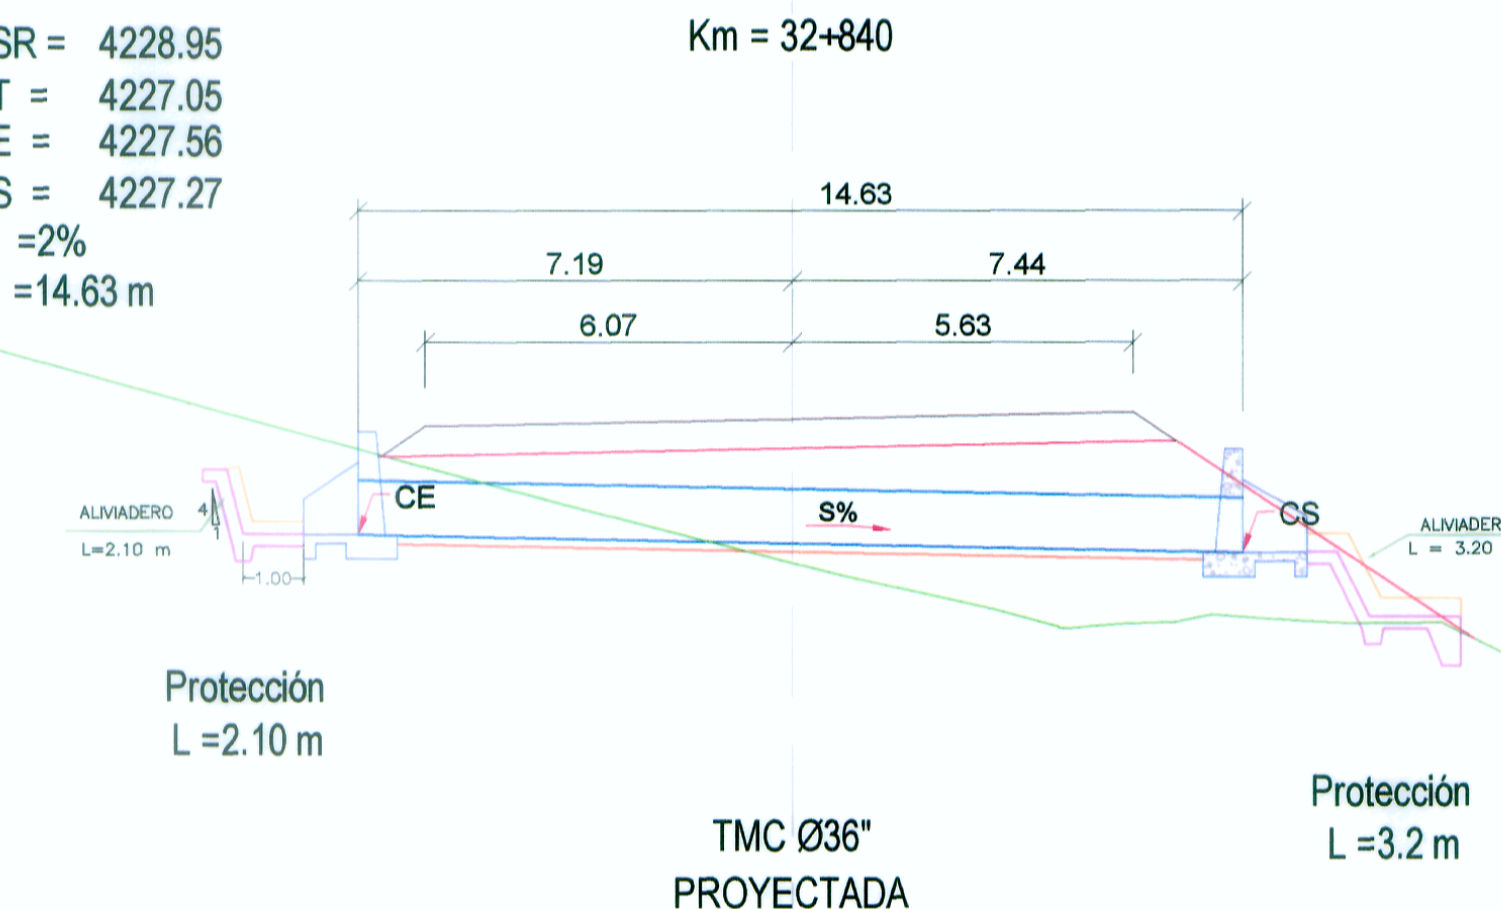

CSR = 4181.74
 CT = 4182.67
 CE = 4180.62
 CS = 4180.41
 S = 2%
 L = 11.39 m

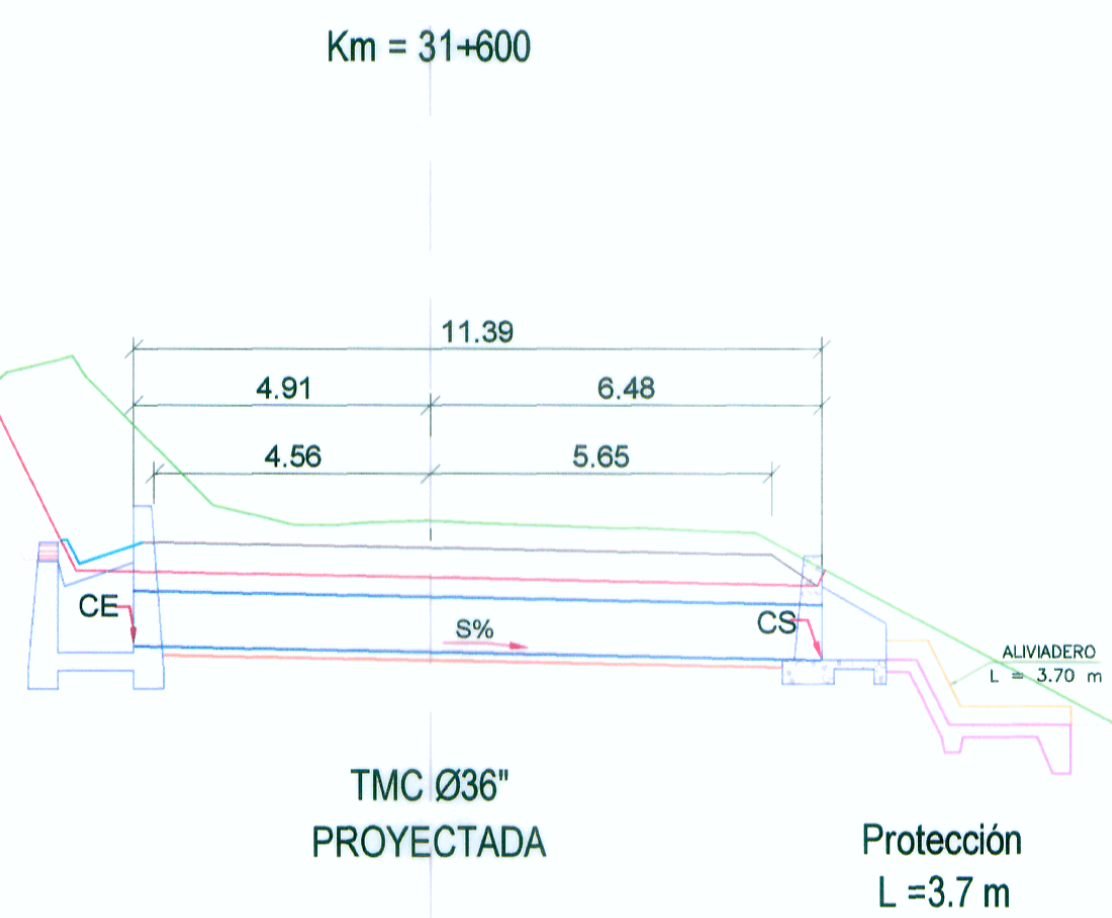

CSR = 4215.64
 CT = 4216.67
 CE = 4214.32
 CS = 4214.09
 S = 2%
 L = 11.39 m

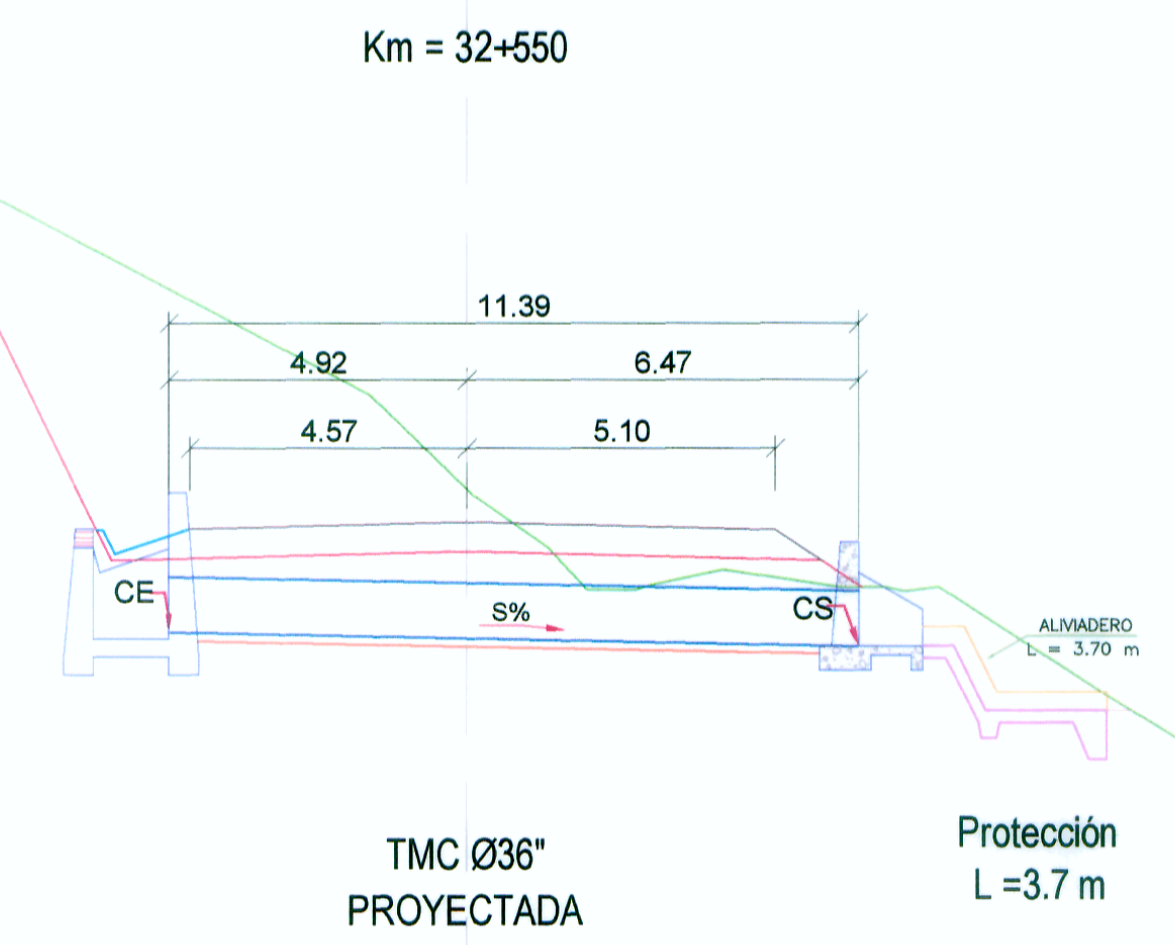

[Signature]
 ING. LEONARDO CASTILLO N. VIZCARRA
 ESPECIALISTA EN INGENIERIA DE
 ESTRUCTURAS Y MECANICA
 ROL. CIP. N° 87002

WINROD CONTRATISTAS SAC
 ING. FERNANDO MASSA SILVA
 JEFE DE ESTUDIO
 ROL. CIP. N° 8987



REVISIONES	
N°	FECHA