



CSR = 4327.66  
 CT = 4329.67  
 CE = 4326.98  
 CS = 4326.72  
 S = 2%  
 L = 12.20 m

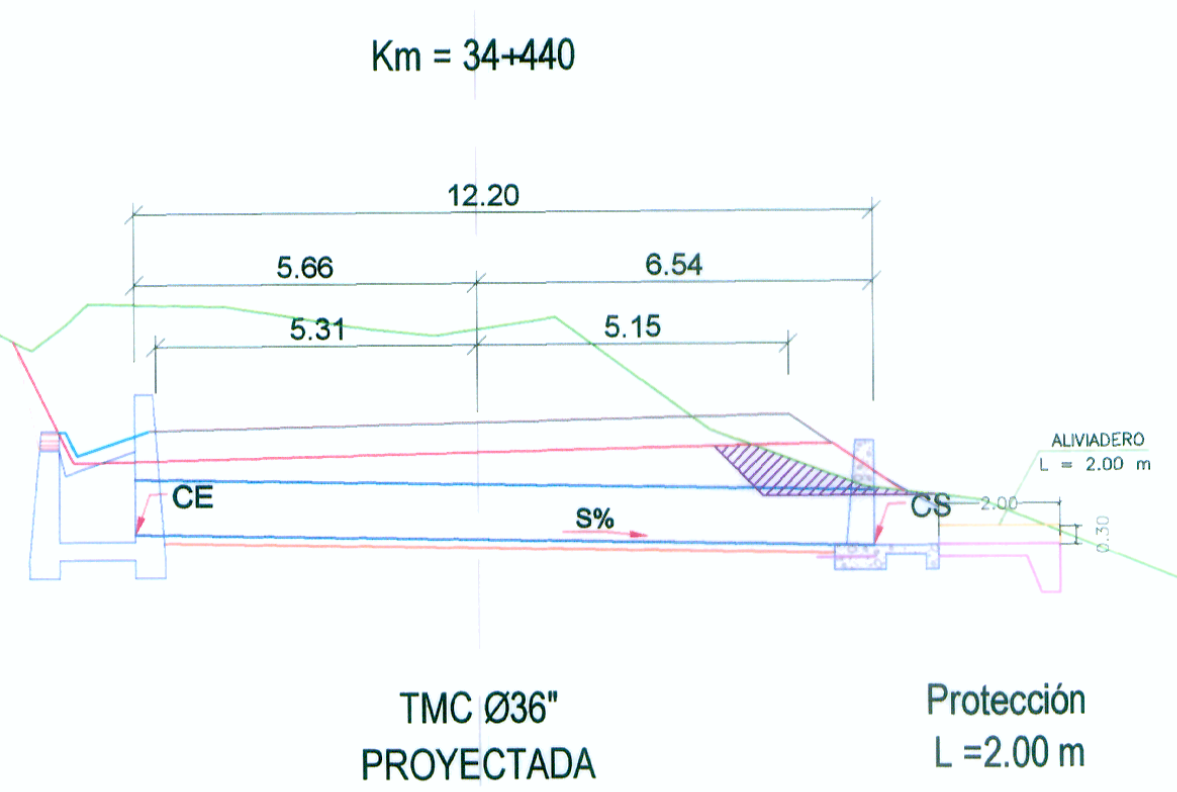


TMC Ø36" PROYECTADA  
 Protección L=2.00 m

CSR = 4399.87  
 CT = 4406.82  
 CE = 4398.26  
 CS = 4397.99  
 S = 2%  
 L = 13.01 m

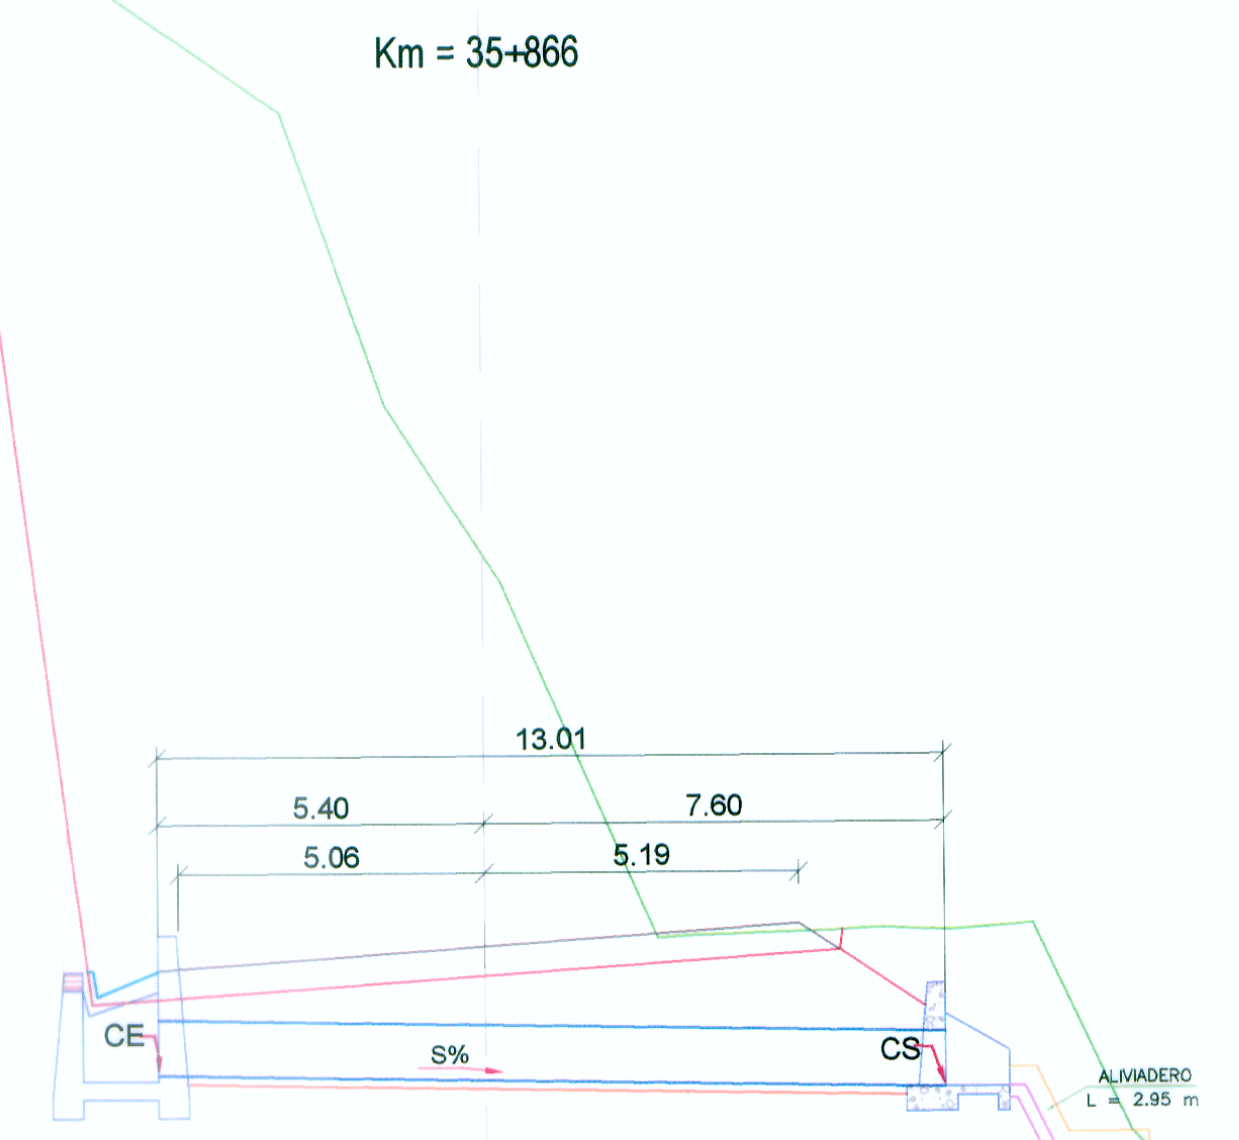


TMC Ø36" PROYECTADA  
 Protección L = 2.95 m

CSR = 4317.33  
 CT = 4315.87  
 CE = 4316.00  
 CS = 4315.74  
 S = 2.0%  
 L = 12.20 m

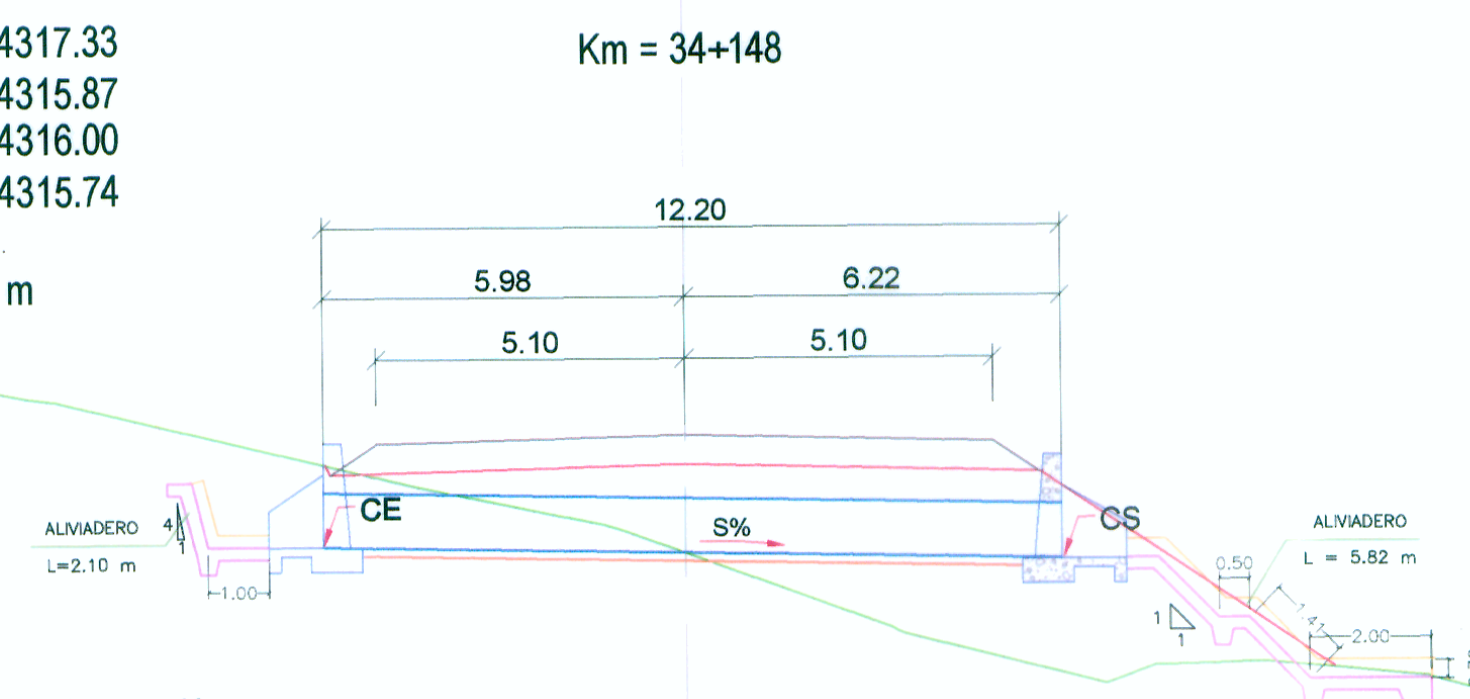


TMC Ø36" PROYECTADA  
 Protección L=2.10 m  
 Protección L=5.82 m

CSR = 4352.94  
 CT = 4355.40  
 CE = 4351.19  
 CS = 4350.93  
 S = 2%  
 L = 13.01 m

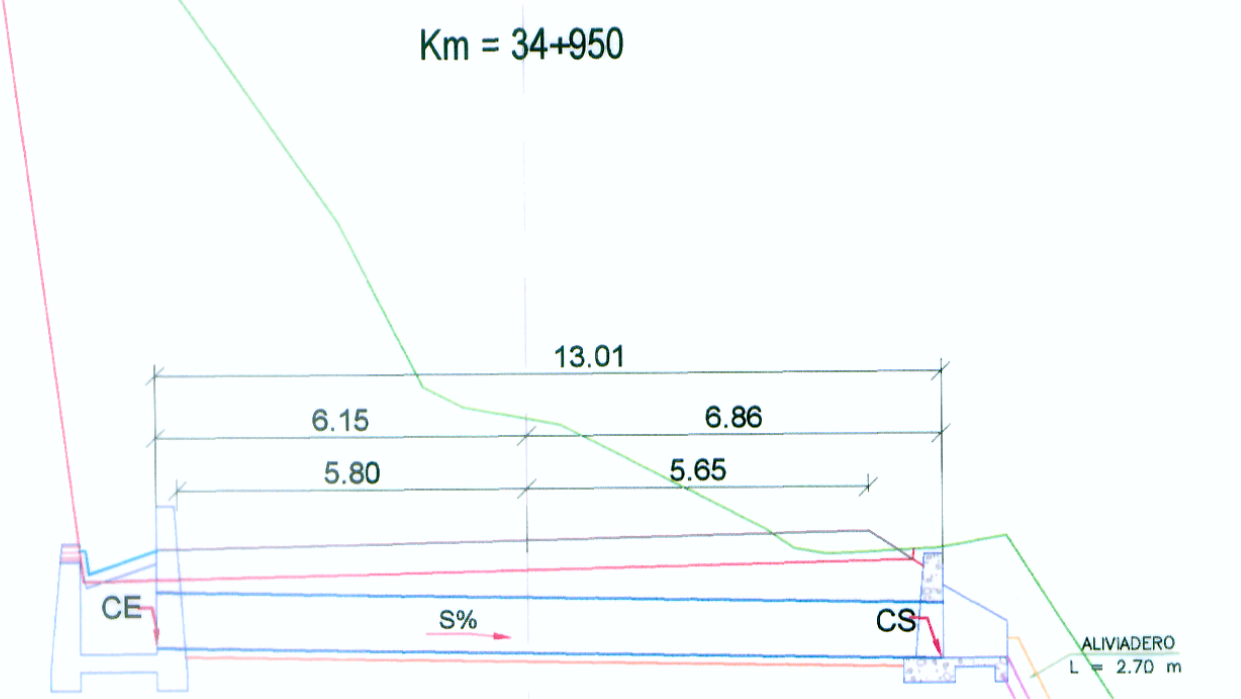


TMC Ø36" PROYECTADA  
 Protección L=2.70 m

CSR = 4297.86  
 CT = 4297.76  
 CE = 4296.54  
 CS = 4296.31  
 S = 2.0%  
 L = 11.39 m

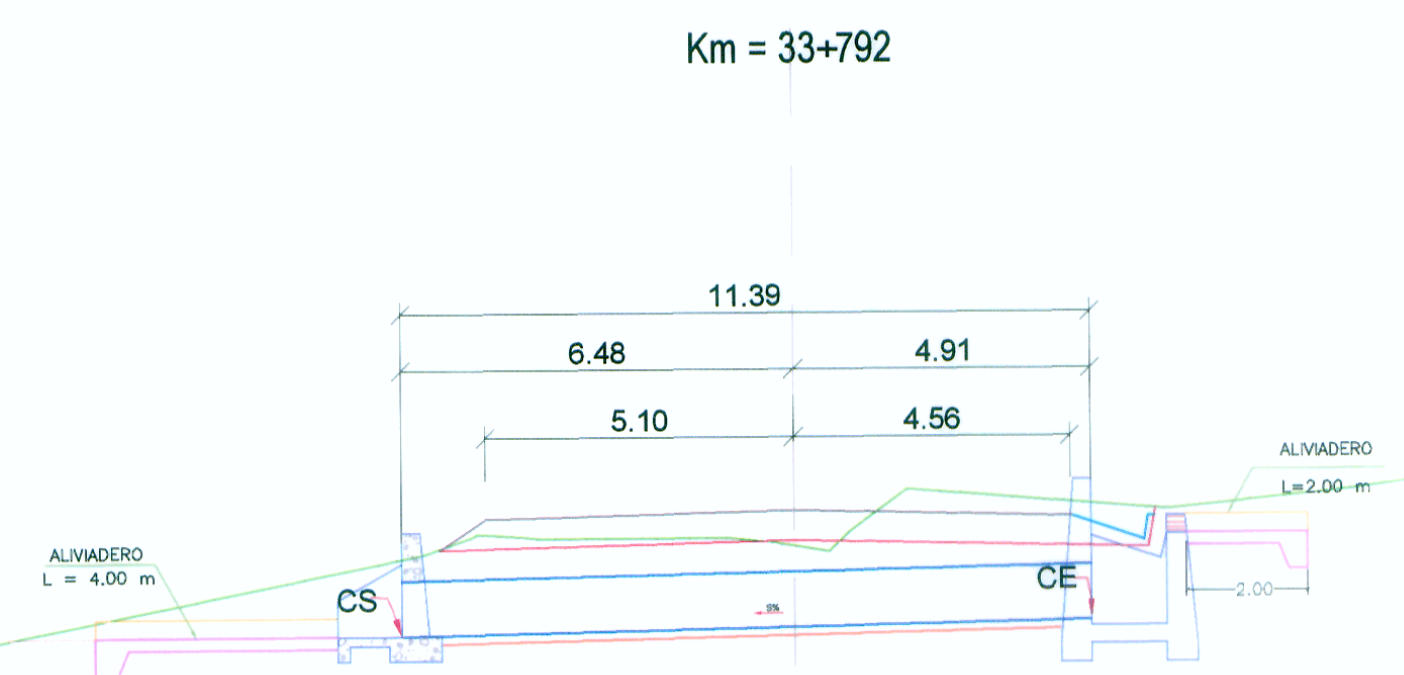

TMC Ø36" PROYECTADA  
 Protección L=4.0 m  
 Protección L=2.0 m

CSR = 4342.29  
 CT = 4343.07  
 CE = 4341.12  
 CS = 4340.87  
 S = 2%  
 L = 12.20 m

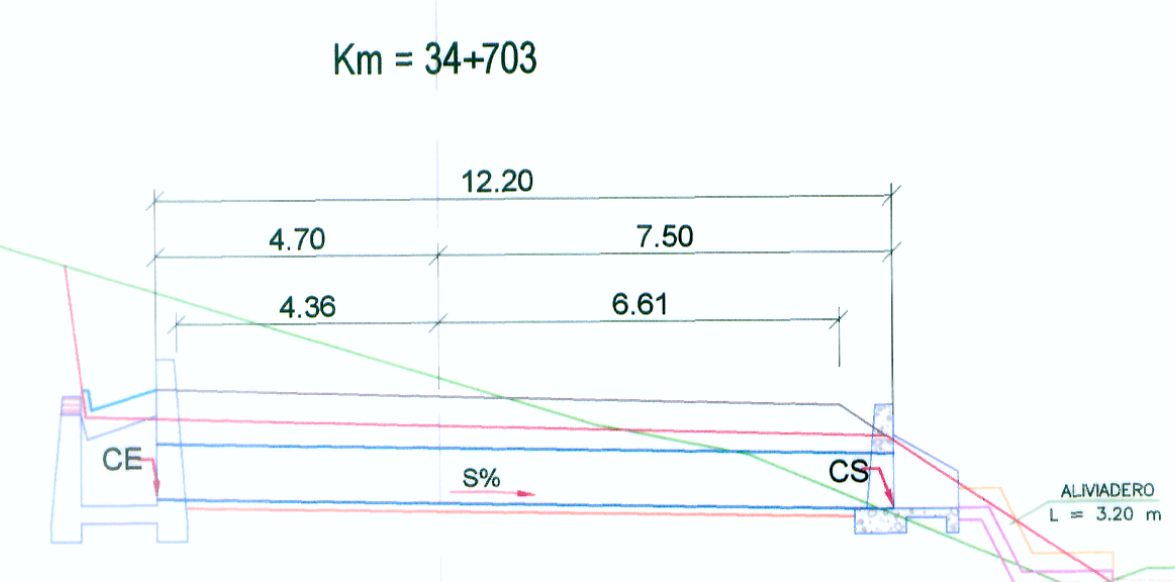

TMC Ø36" PROYECTADA  
 Protección L=3.2 m

ING. LEONARDO CASTILLO HARRIDO  
 ESP. HIDROLOGIA E HIDRAULICA  
 CIP 87002

WINROD CONTRATISTAS SAC  
 Ing. FERNANDO MASSA SILVA  
 Esp. Estudio  
 Reg. CIP. N° 8987

REVISIONES	
Nº	FECHA DESCRIPCIÓN