




CSR = 4586.13
 CT = 4582.41
 CE = 4582.07
 CS = 4581.76
 S = 2%
 L = 21.25 m

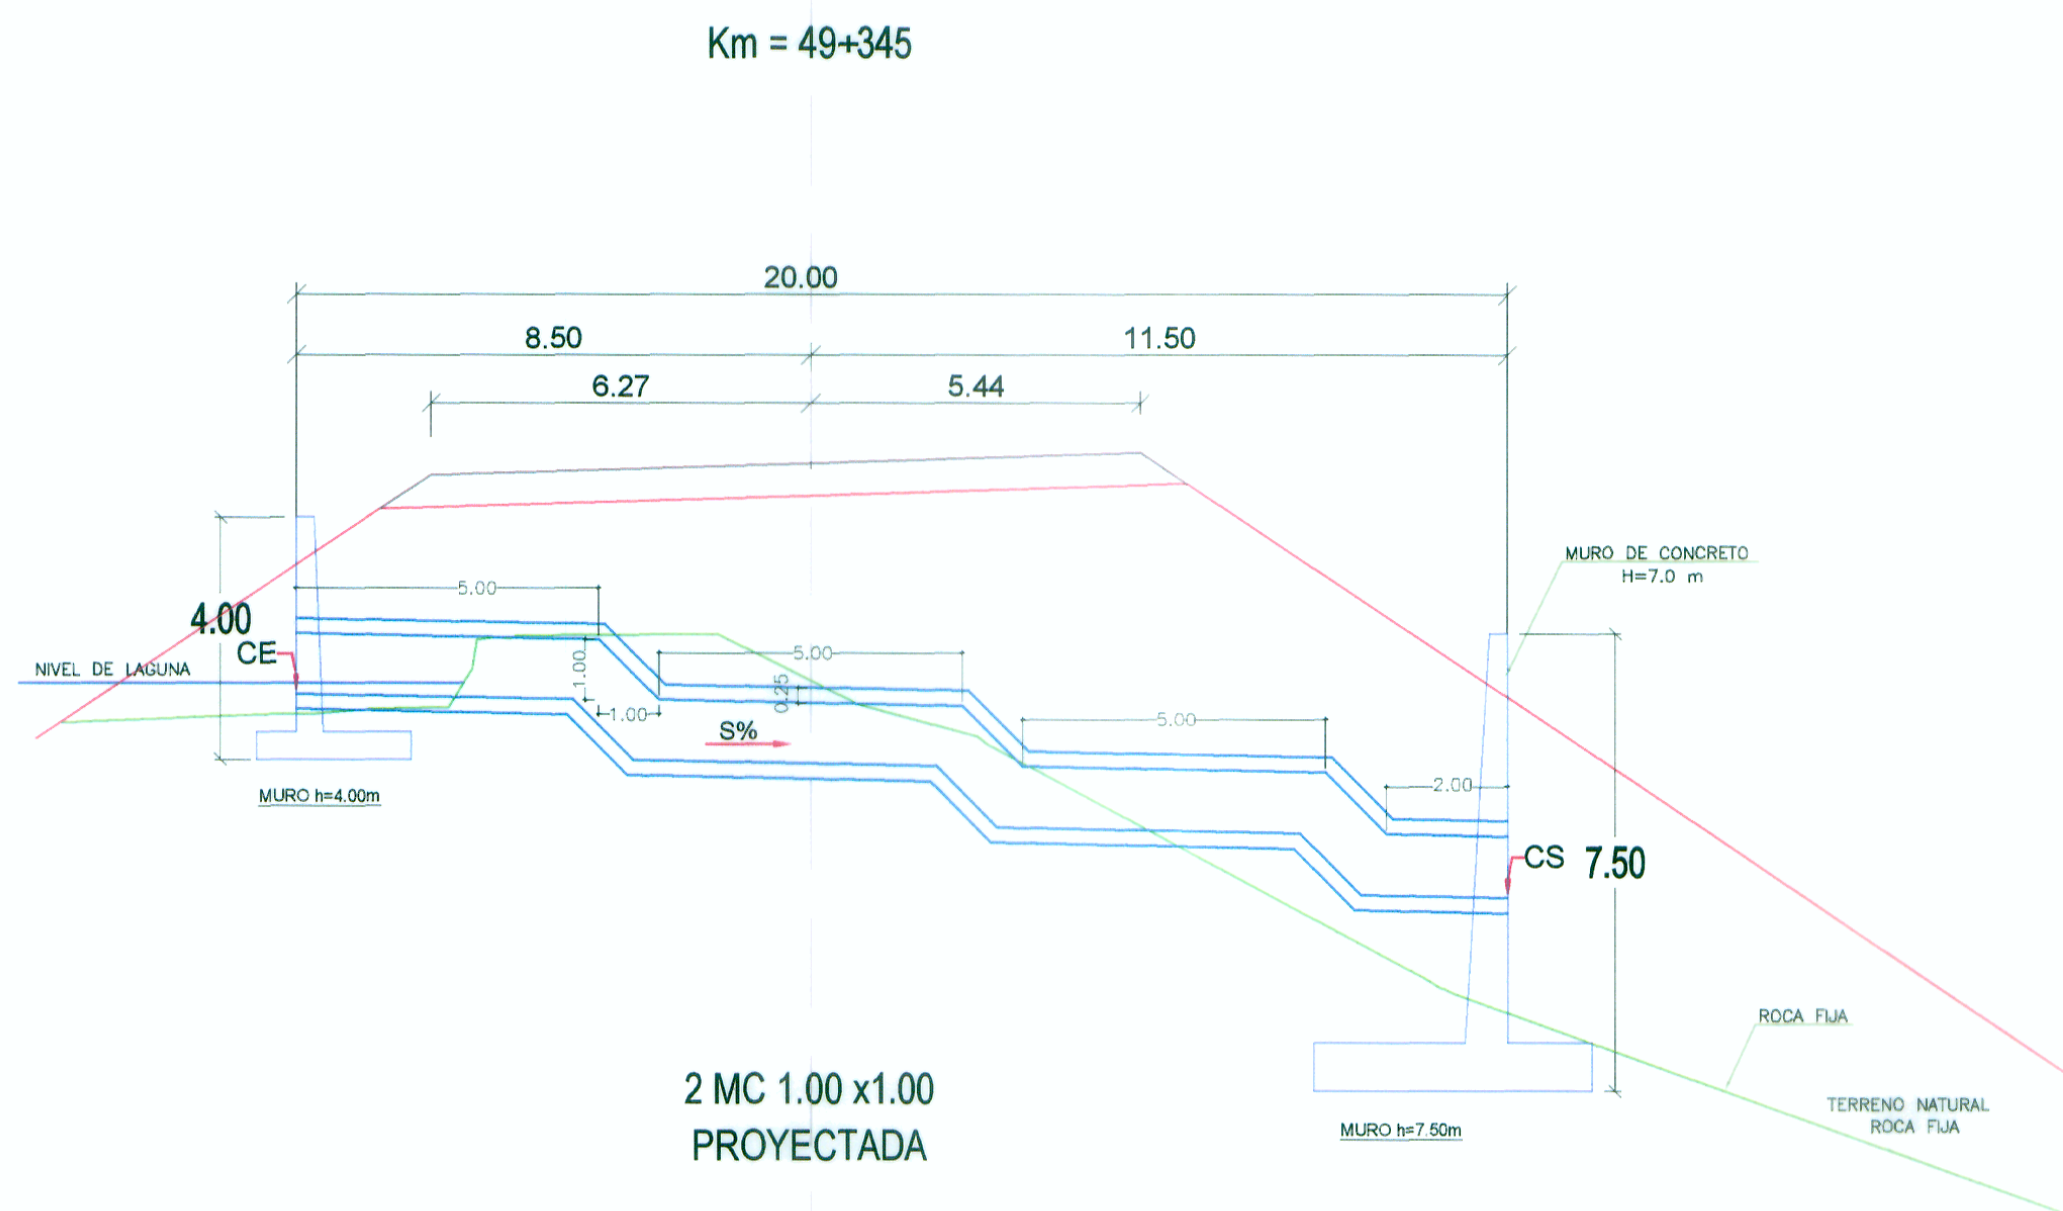


CSR = 4599.85
 CT = 4597.82
 CE = 4597.76
 CS = 4597.44
 S = 2%
 L = 15.44 m

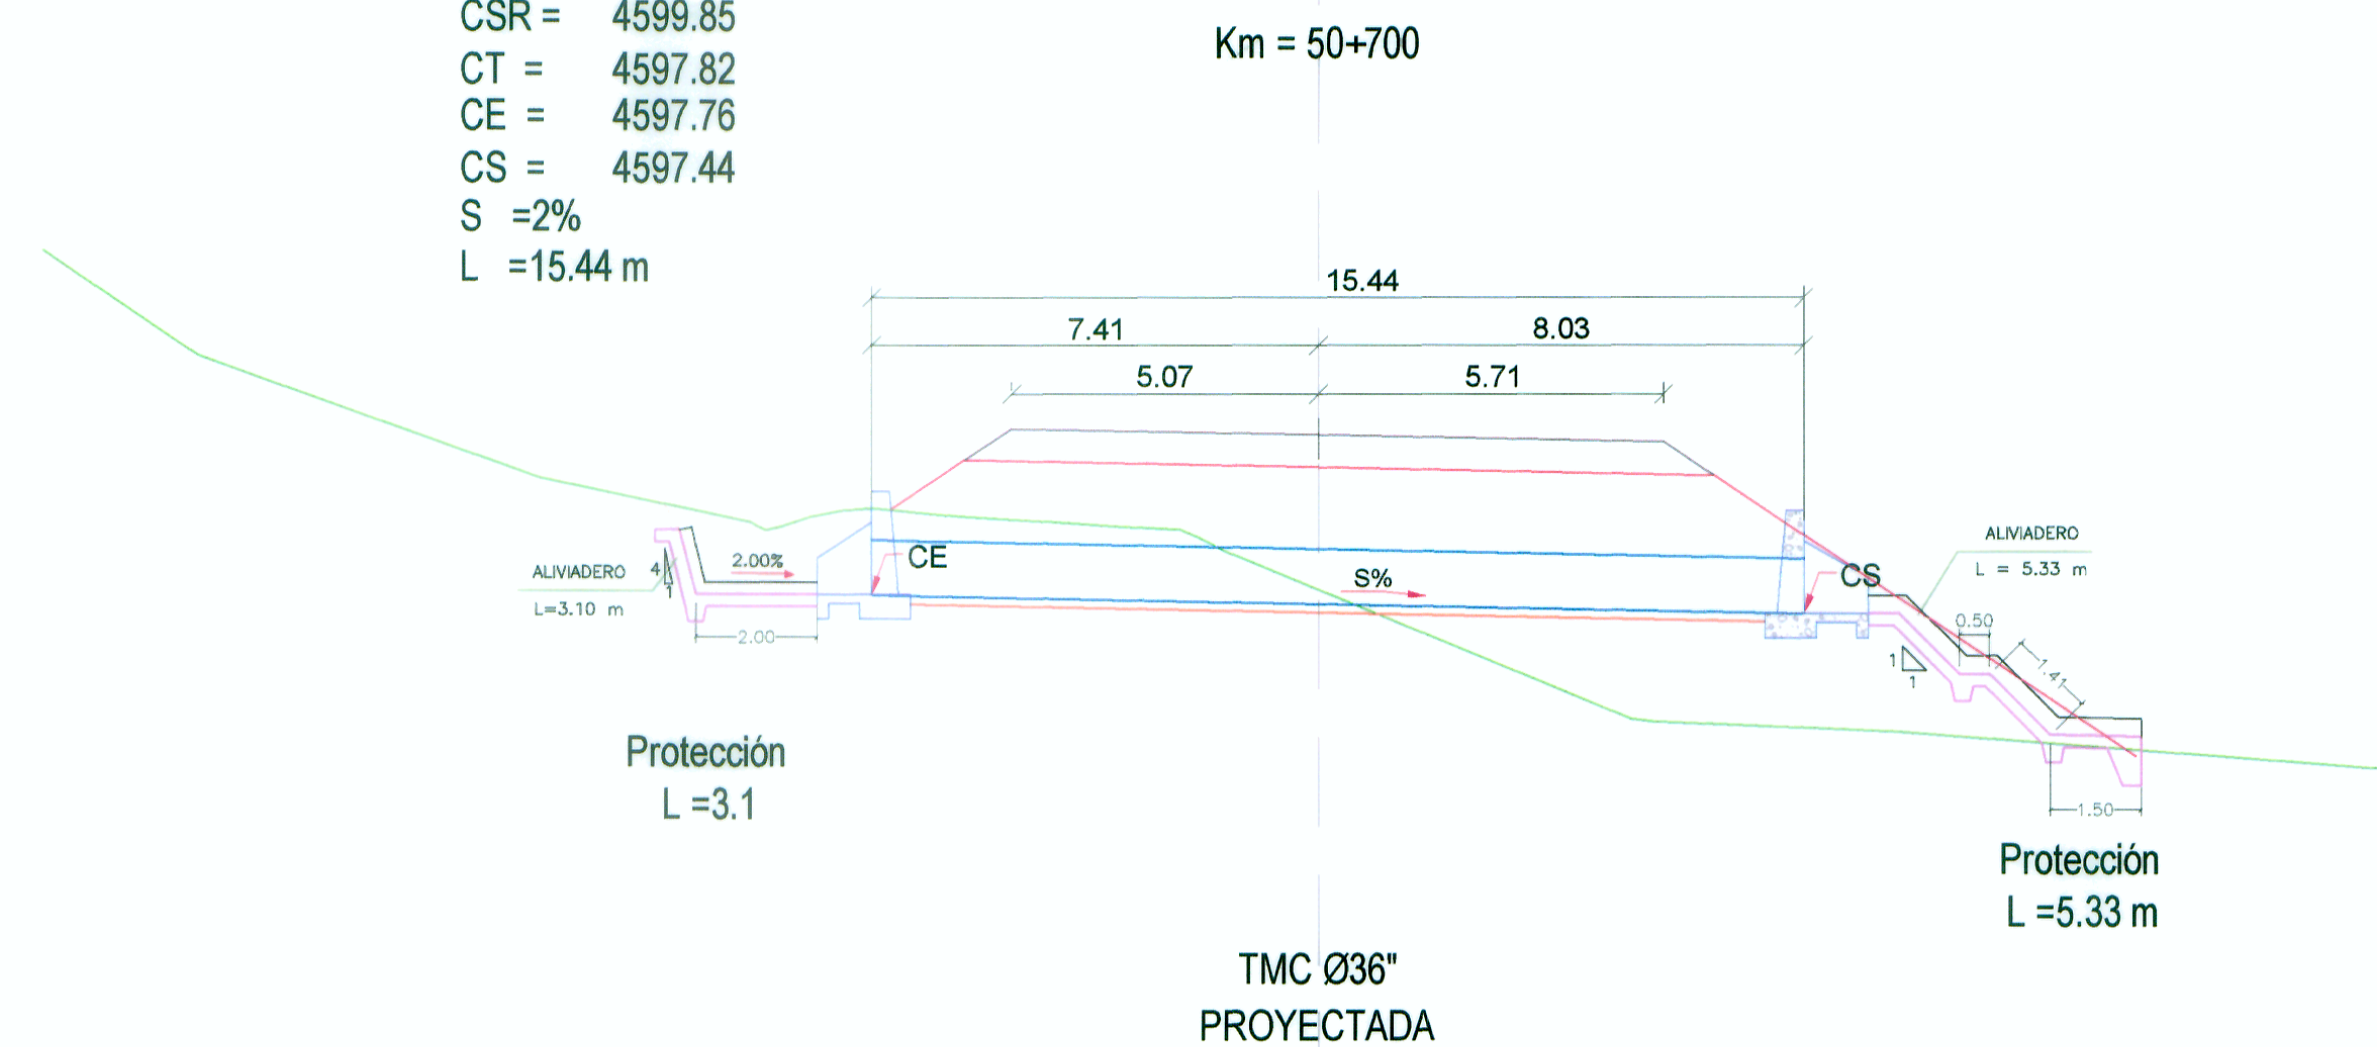


CSR = 4584.05
 CT = 4582.82
 CE = 4582.47
 CS = 4582.96
 S = 2%
 L = 12.20 m

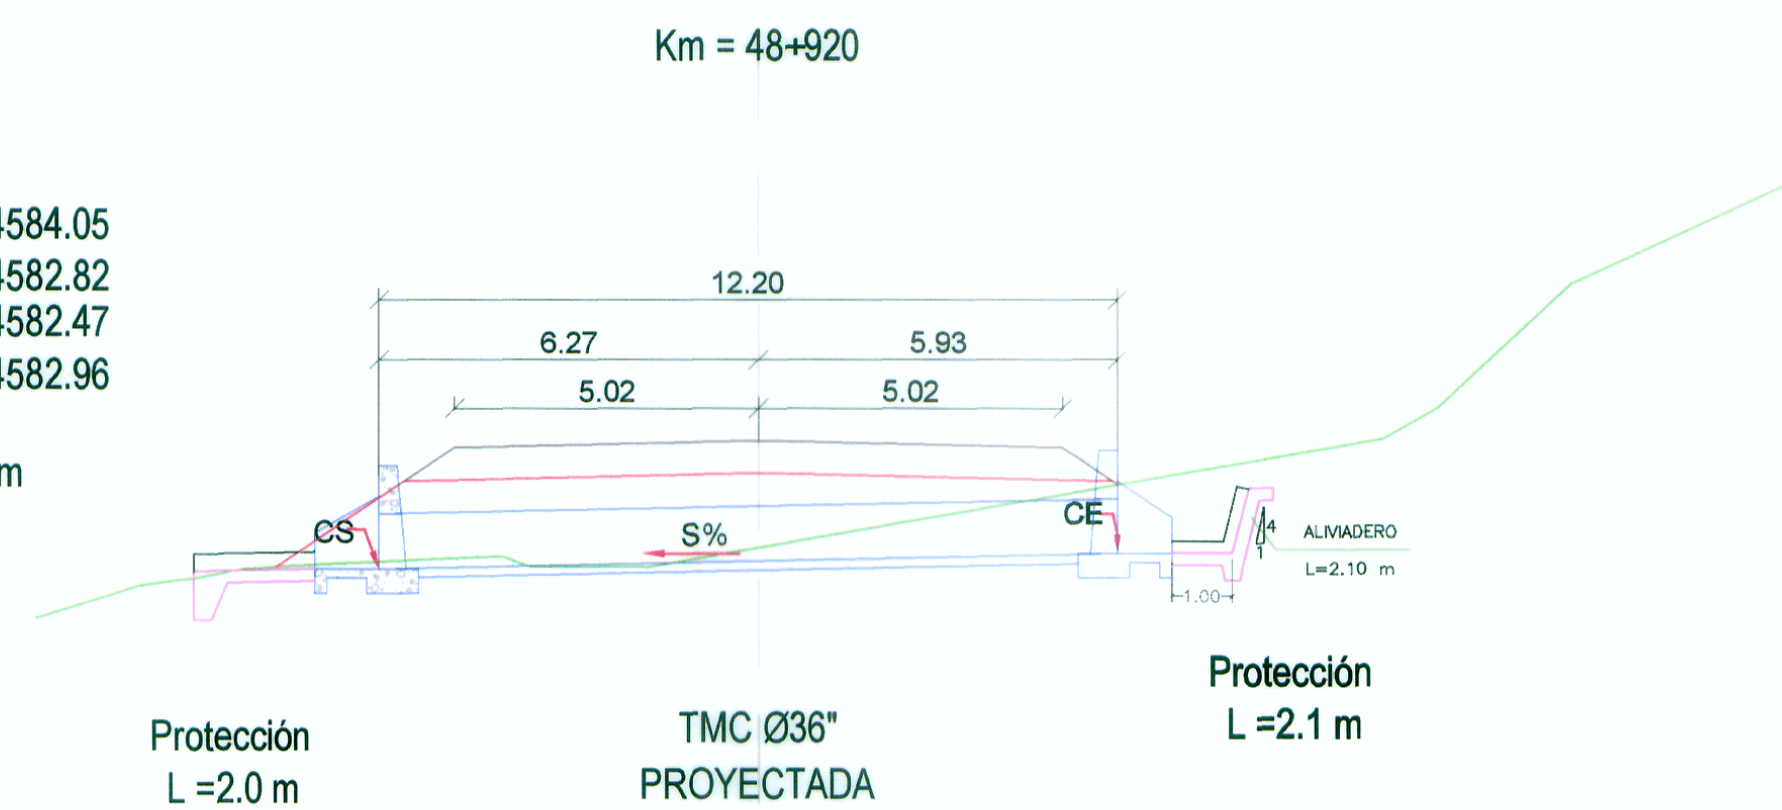


CSR = 4593.18
 CT = 4592.62
 CE = 4591.51
 CS = 4591.24
 S = 2%
 L = 13.82 m

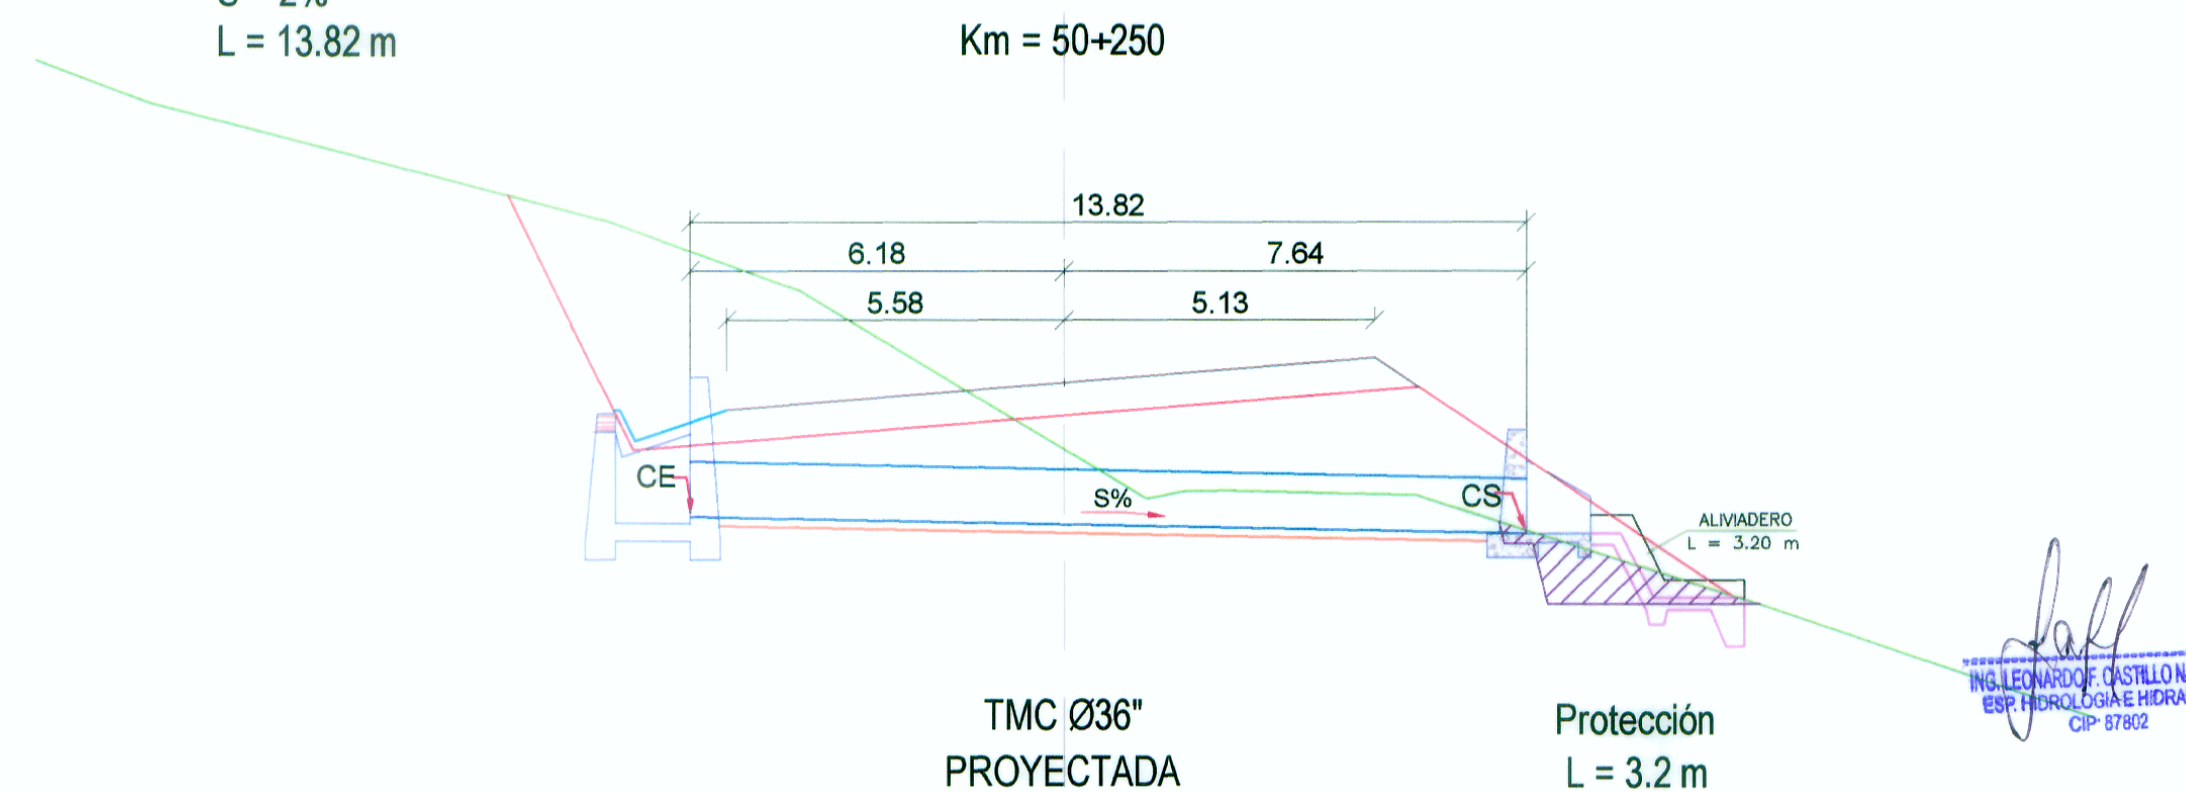

CSR = 4584.65
 CT = 4583.17
 CE = 4583.28
 CS = 4583.03
 S = 2%
 L = 12.20 m

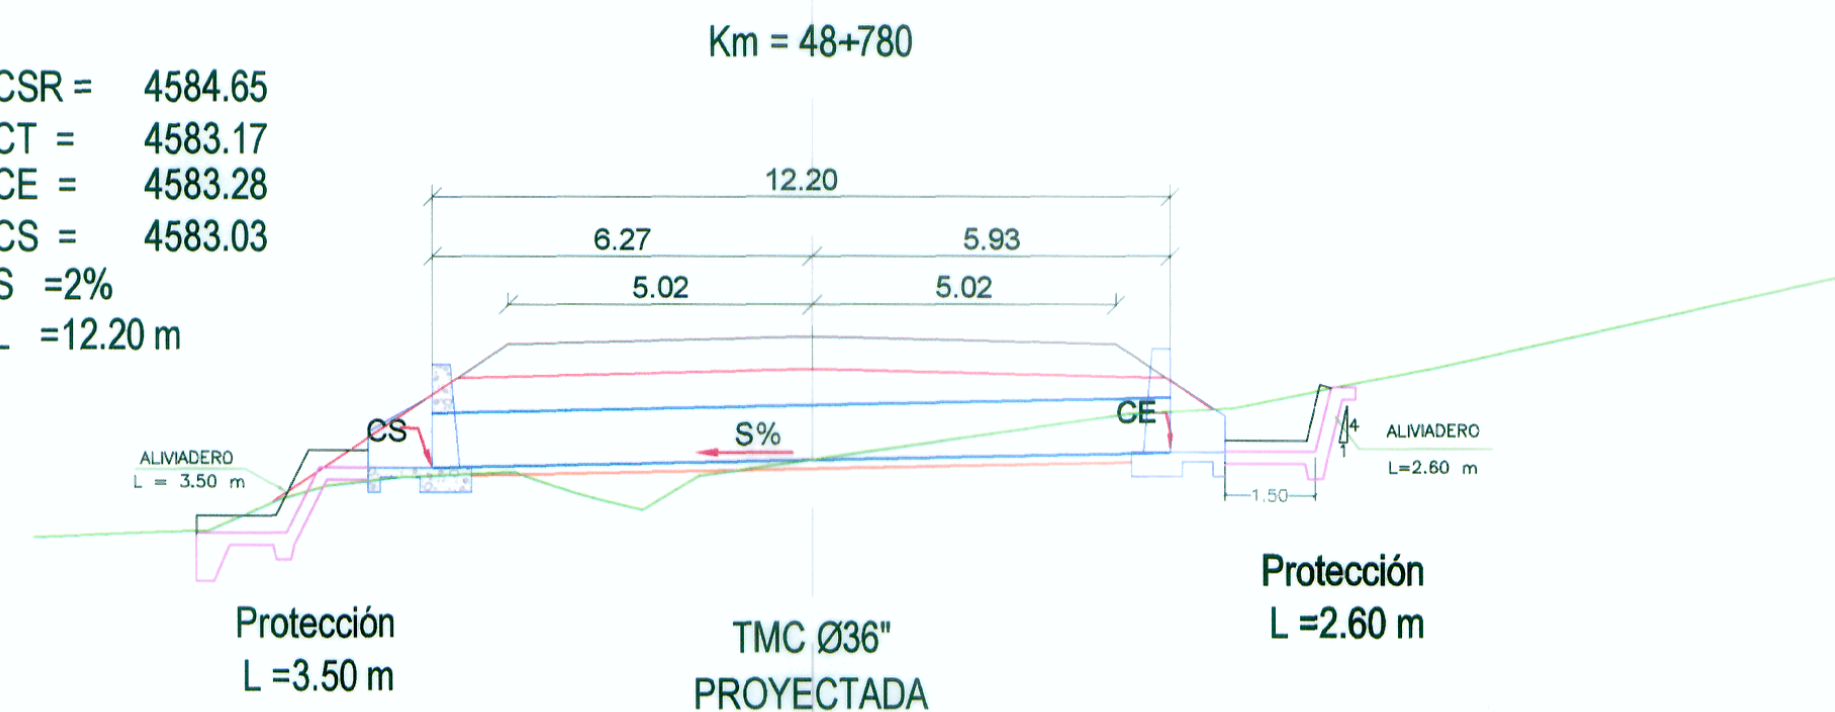

CSR = 4588.88
 CT = 4588.71
 CE = 4587.74
 CS = 4587.50
 S = 2%
 L = 11.39 m

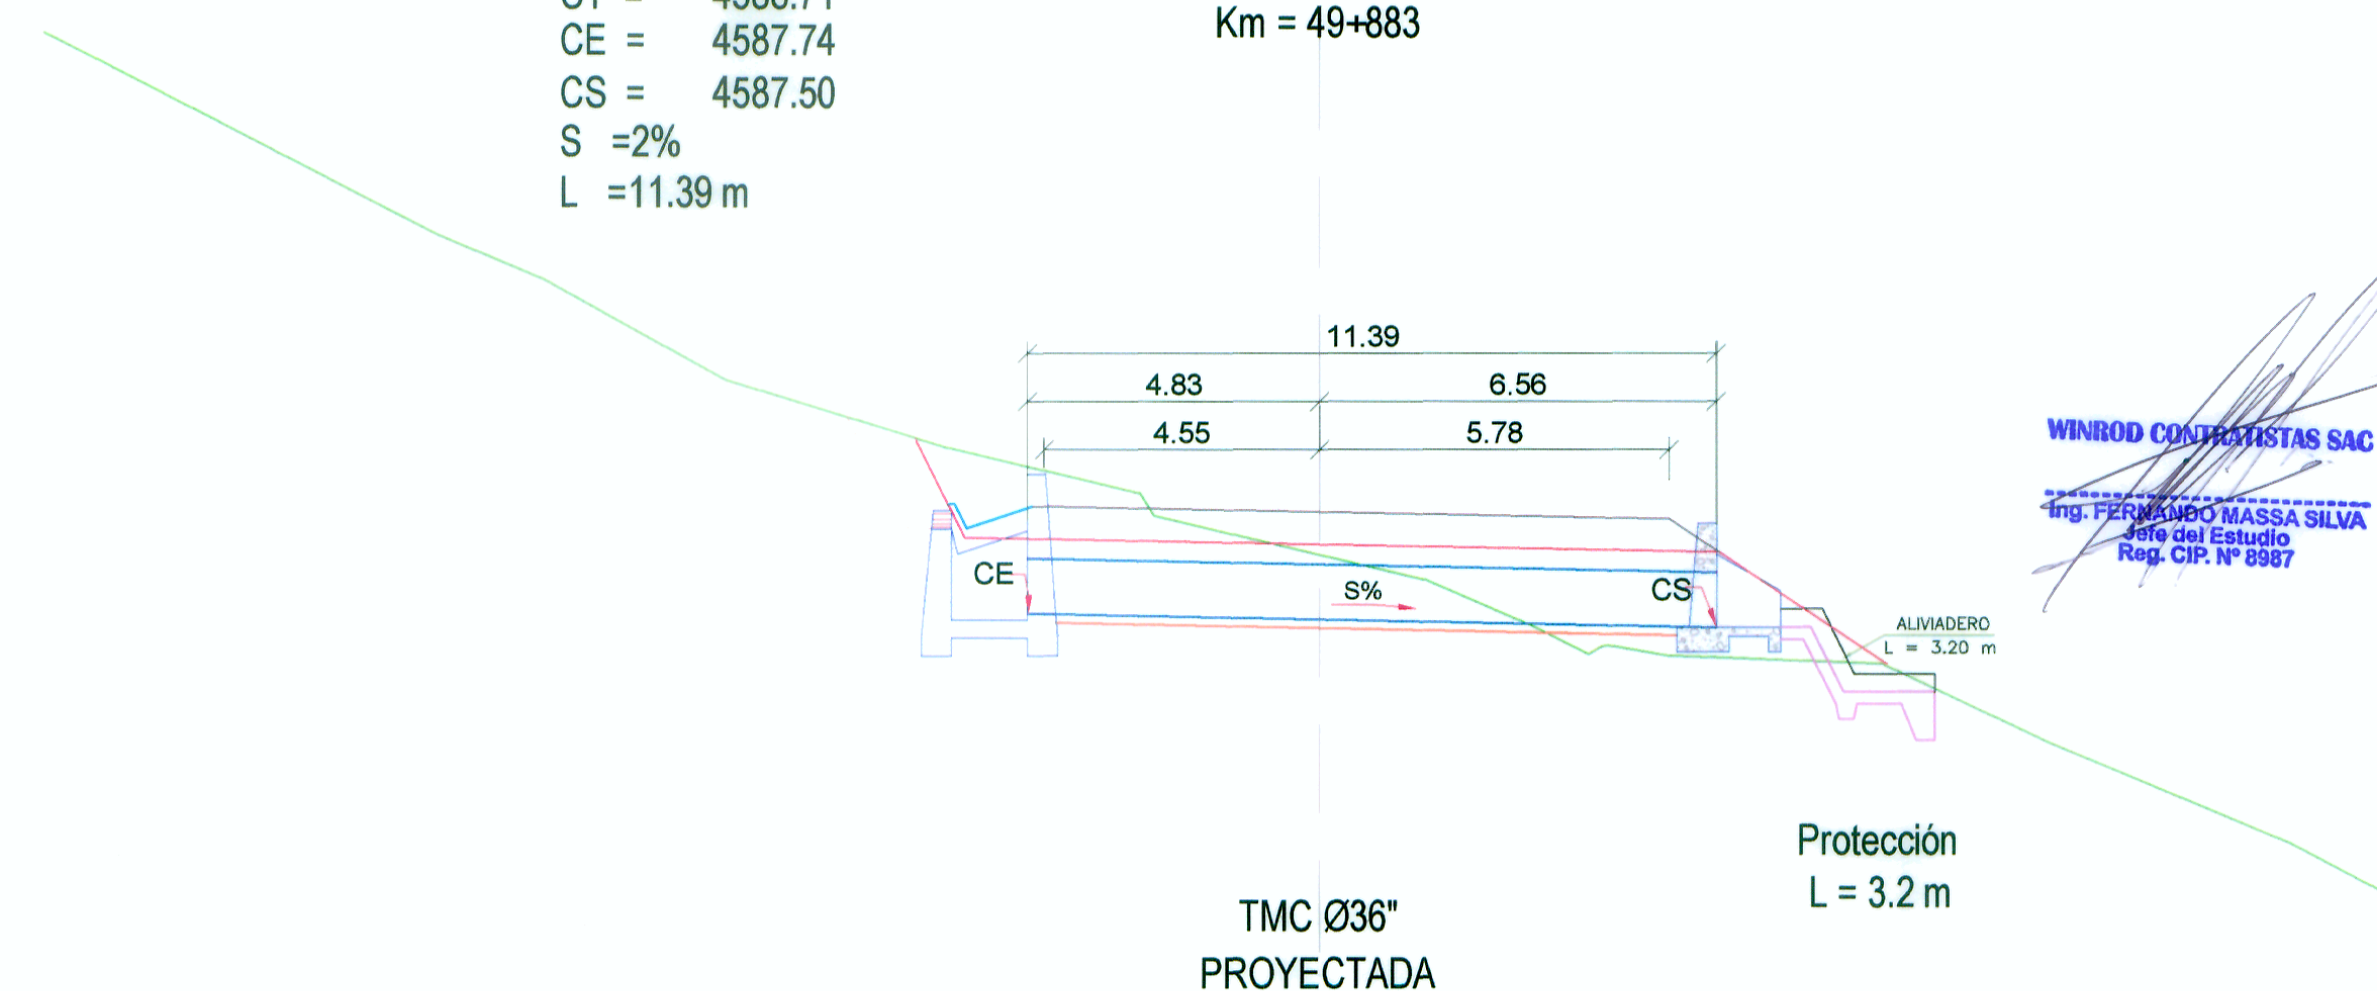

Ing. LEONARDO CASTILLO NAVARRO
 ESP. INGENIERIA HIDRAULICA
 CIP: 17412

WINROD CONTRATISTAS SAC
 Ing. FERNANDO MASSA SILVA
 JEFE DEL ESTUDIO
 Reg. CIP. N° 8987



REVISIONES	
Nº	FECHA