
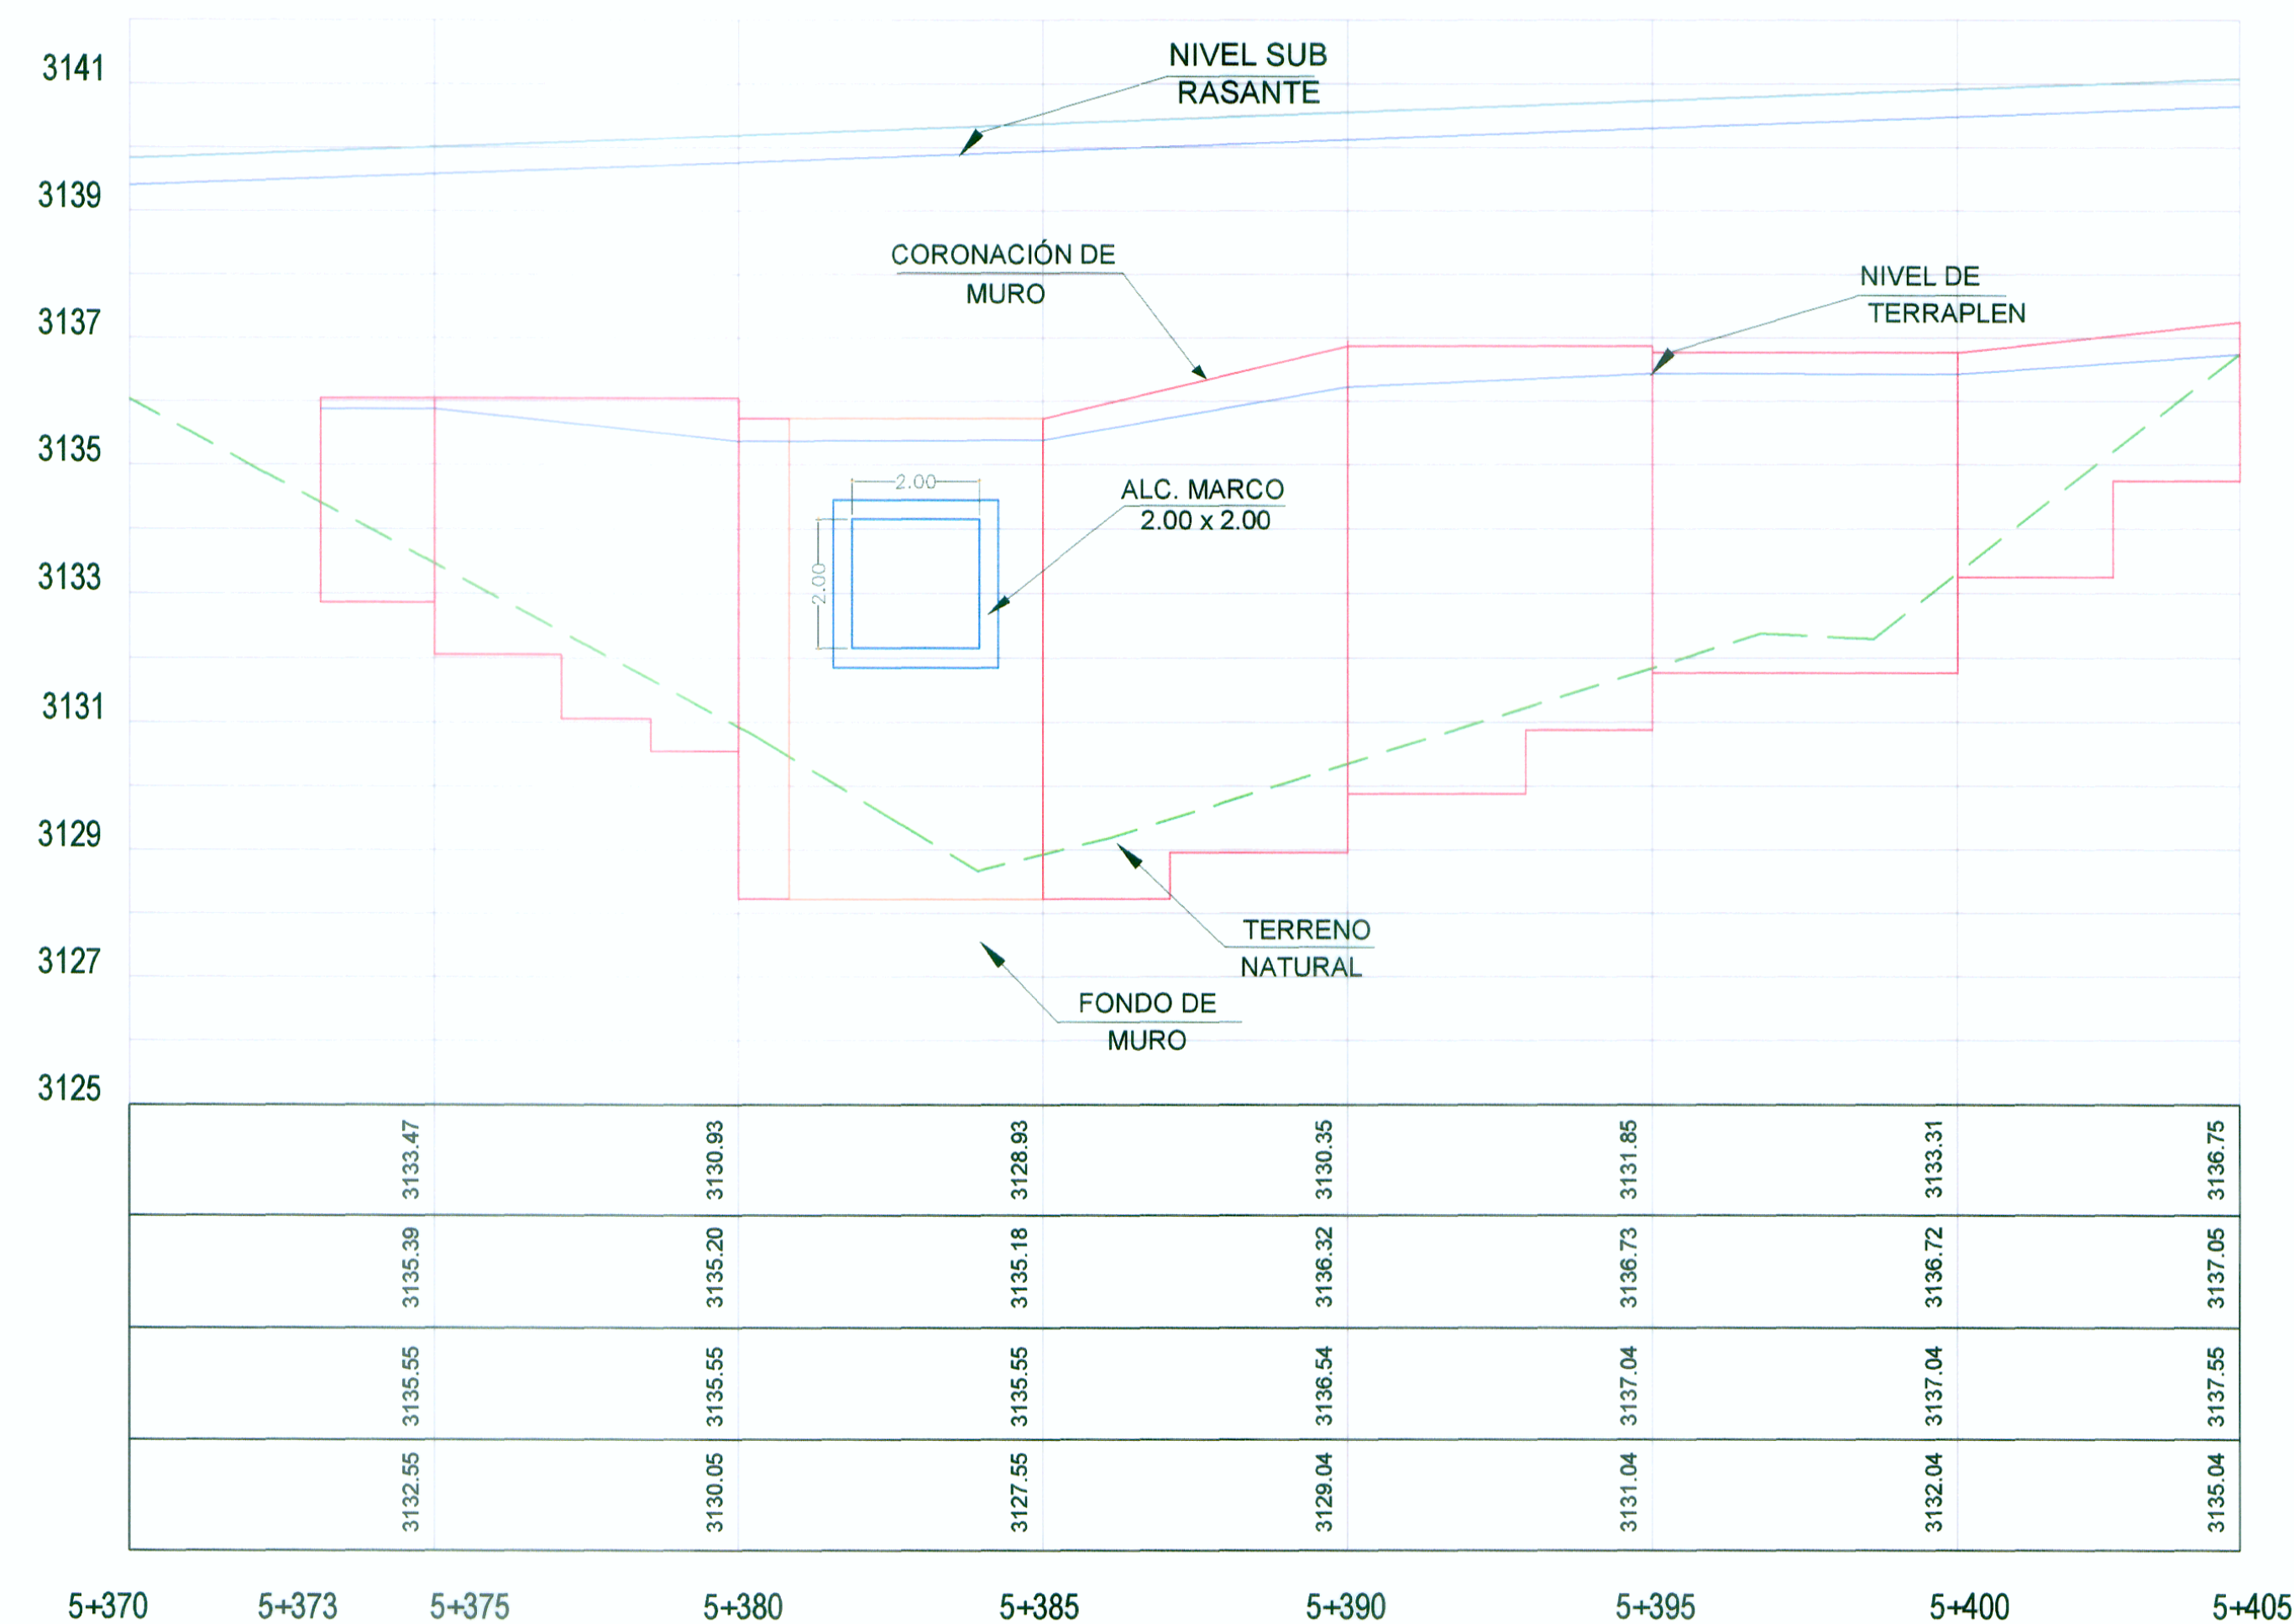


### Muro 5+373 - 5+405

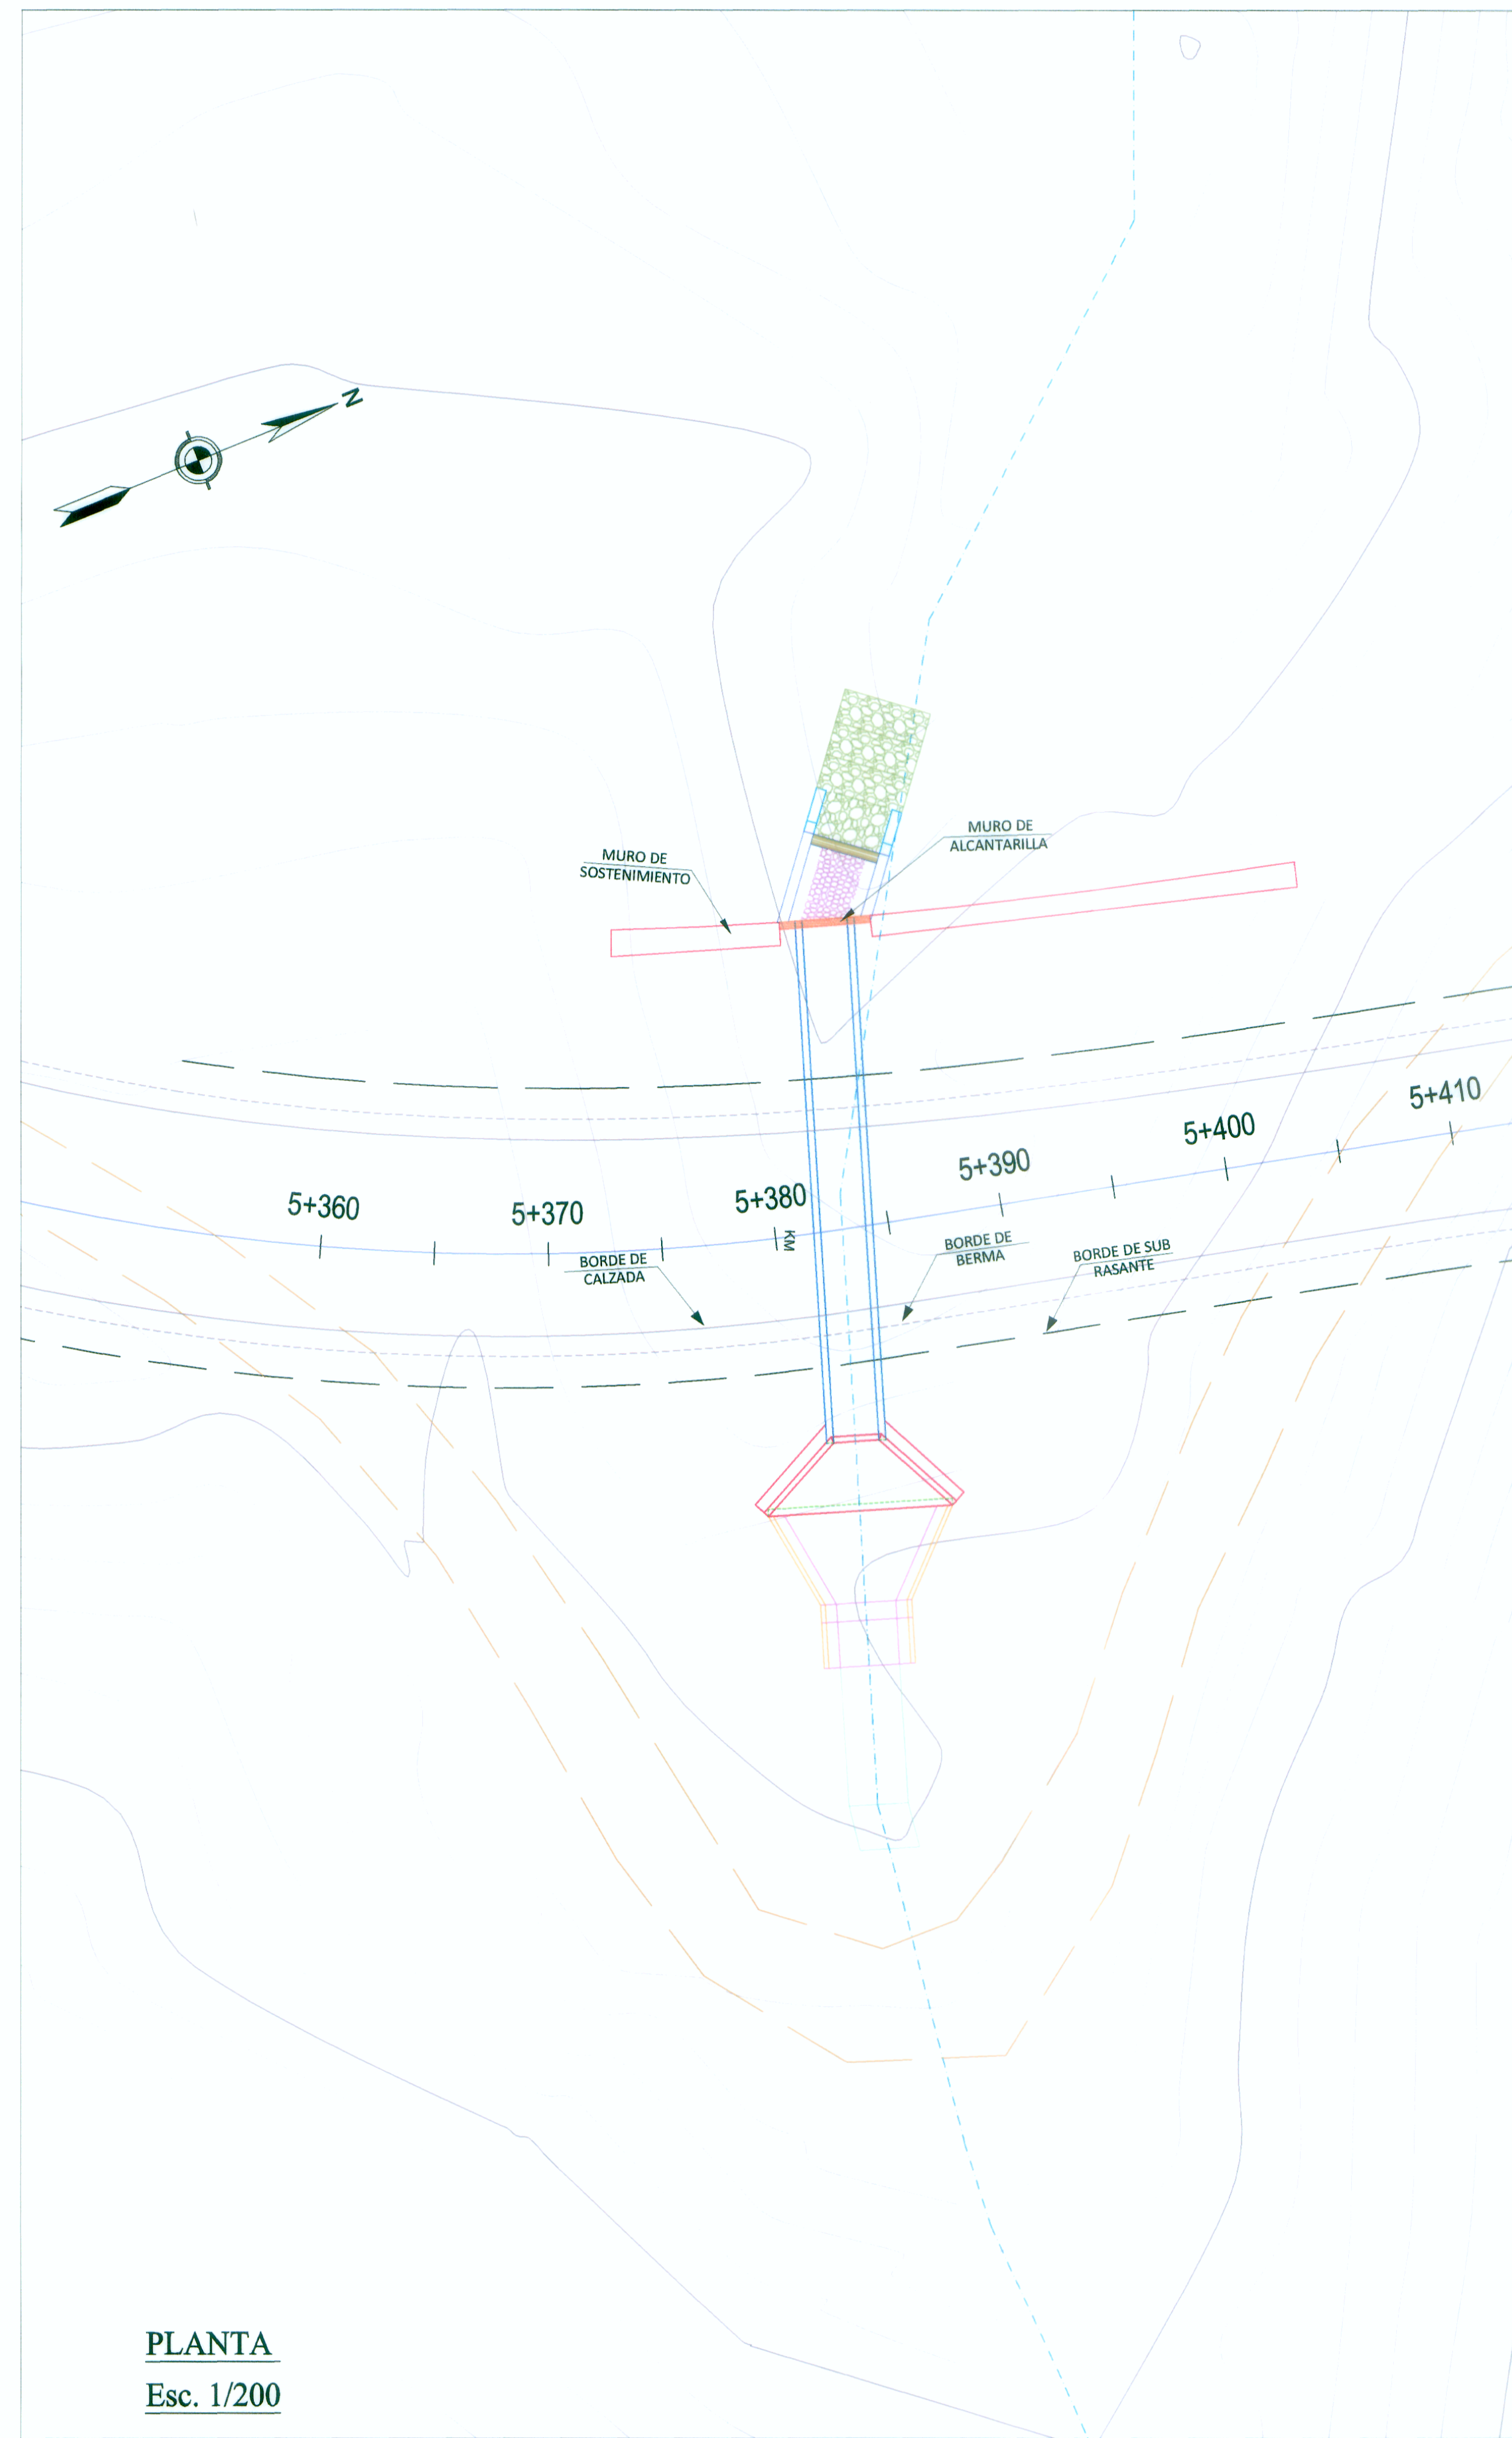

COTA TERRENO
COTA SUB RASANTE
COTA CORONACION
COTA CIMENTACION

**PERFIL LONGITUDINAL**  
Esc. 1/100

WINROD CONTRATISTAS SAC  
 Ing. FERNANDO MASSA SILVA  
 Ing. FERNANDO MASSA SILVA  
 CIP-4782

Ing. LEONARDO CASTILLO NAVARRO  
 ESP. INGENIERIA E HIDRAULICA  
 CIP-4782

**PLANTA**  
Esc. 1/200