



DISEÑO GEOMETRICO
PANTACHI
Km. 41+240 LI
PLANTA
ESC. 1/250

CUADRO DE COORDENADAS Y ELEMENTOS DE CURVAS

N° PI	SENT.	DELTA	RADIO	TANG.	L.C.	Ext.	P.I.	P.C.	P.T.	NORTE	ESTE	PZ	SA
0	I	---	0.000	0.000	0.000	0.000	0 + 000.000	0 + 000.000	0 + 000.000	8570787.236	523132.095	---	---
1	D	86°50'14"	15.000	14.194	22.734	5.651	0 + 019.303	0 + 005.109	0 + 027.843	8570805.420	523138.569	---	---
2	D	21°56'58"	40.000	7.757	15.324	0.745	0 + 082.605	0 + 054.848	0 + 070.171	8570791.589	523185.525	---	---
3	---	---	---	---	---	---	0 + 080.000	---	---	8570780.649	523199.309	---	---

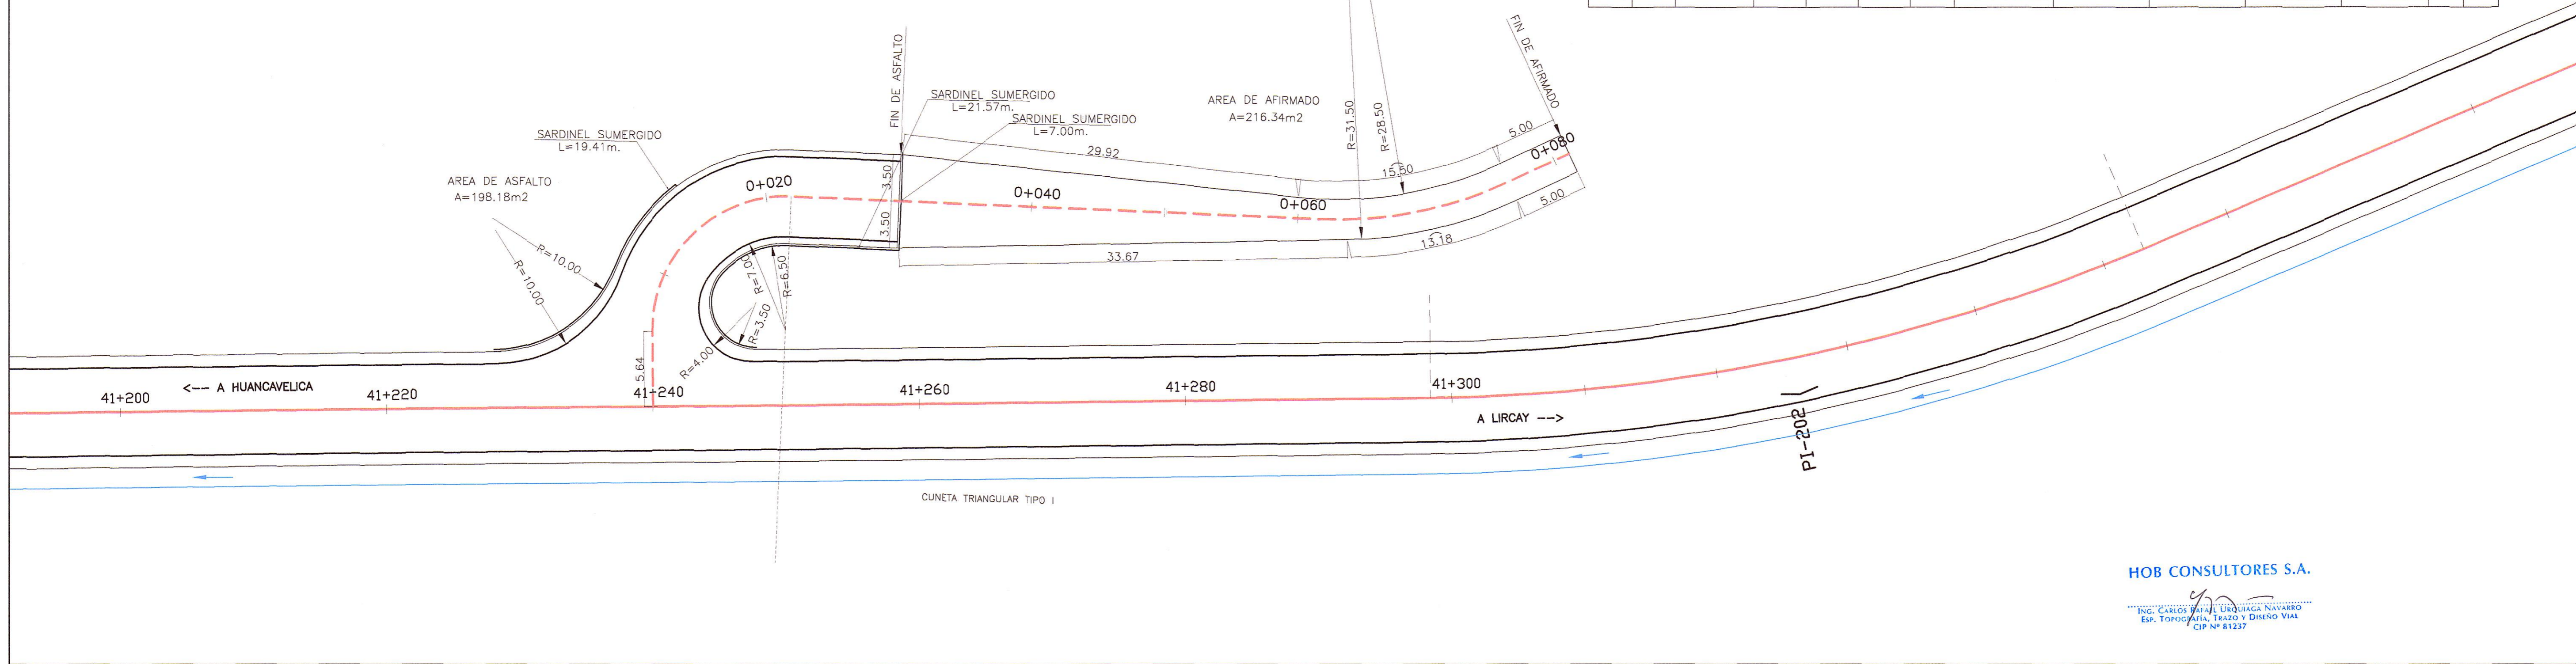

DISEÑO GEOMETRICO
PANTACHI
Km. 41+240 LI
PLANTA
ESC. 1/250

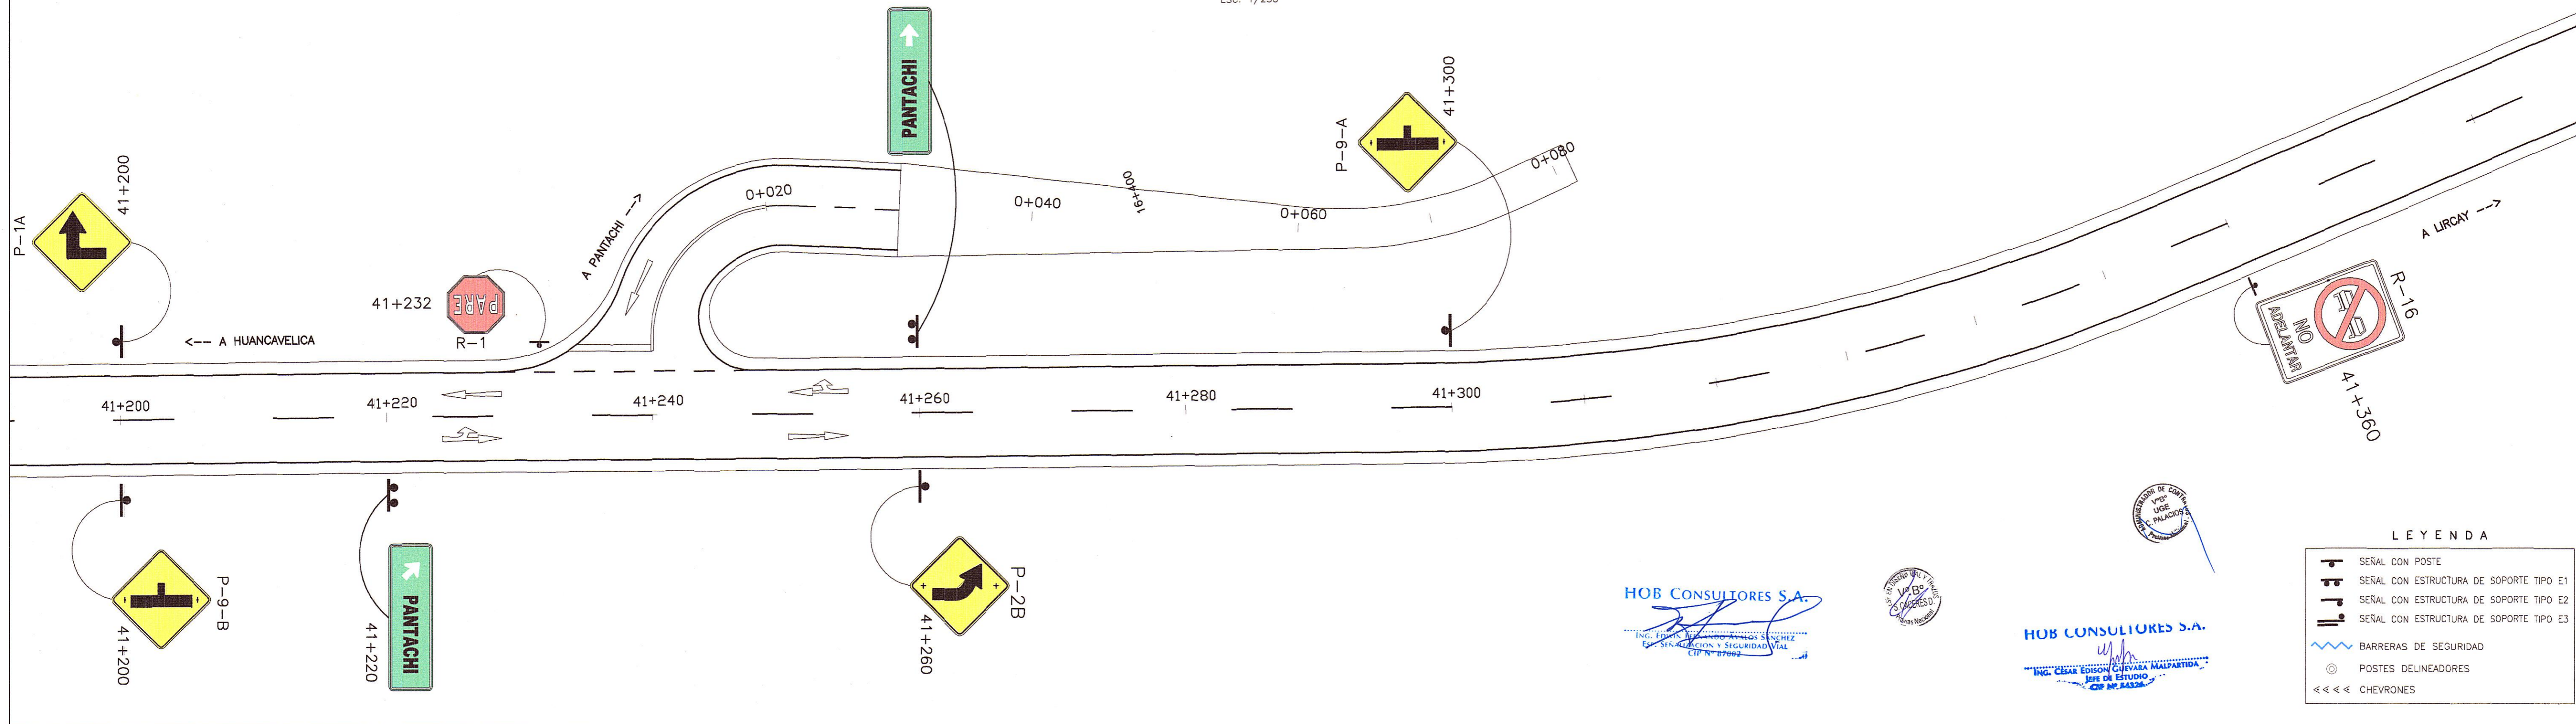

LEYENDA

	SERIAL CON POSTE
	SERIAL CON ESTRUCTURA DE SOPORTE TIPO E1
	SERIAL CON ESTRUCTURA DE SOPORTE TIPO E2
	SERIAL CON ESTRUCTURA DE SOPORTE TIPO E3
	BARRERAS DE SEGURIDAD
	POSTES DELINEADORES
	CHEVRONES