



PASE PROVISIONAL: ALCANTARILLA TIPO LOSA
 Km. 21+135
 PLANTA
 ESC. 1/300

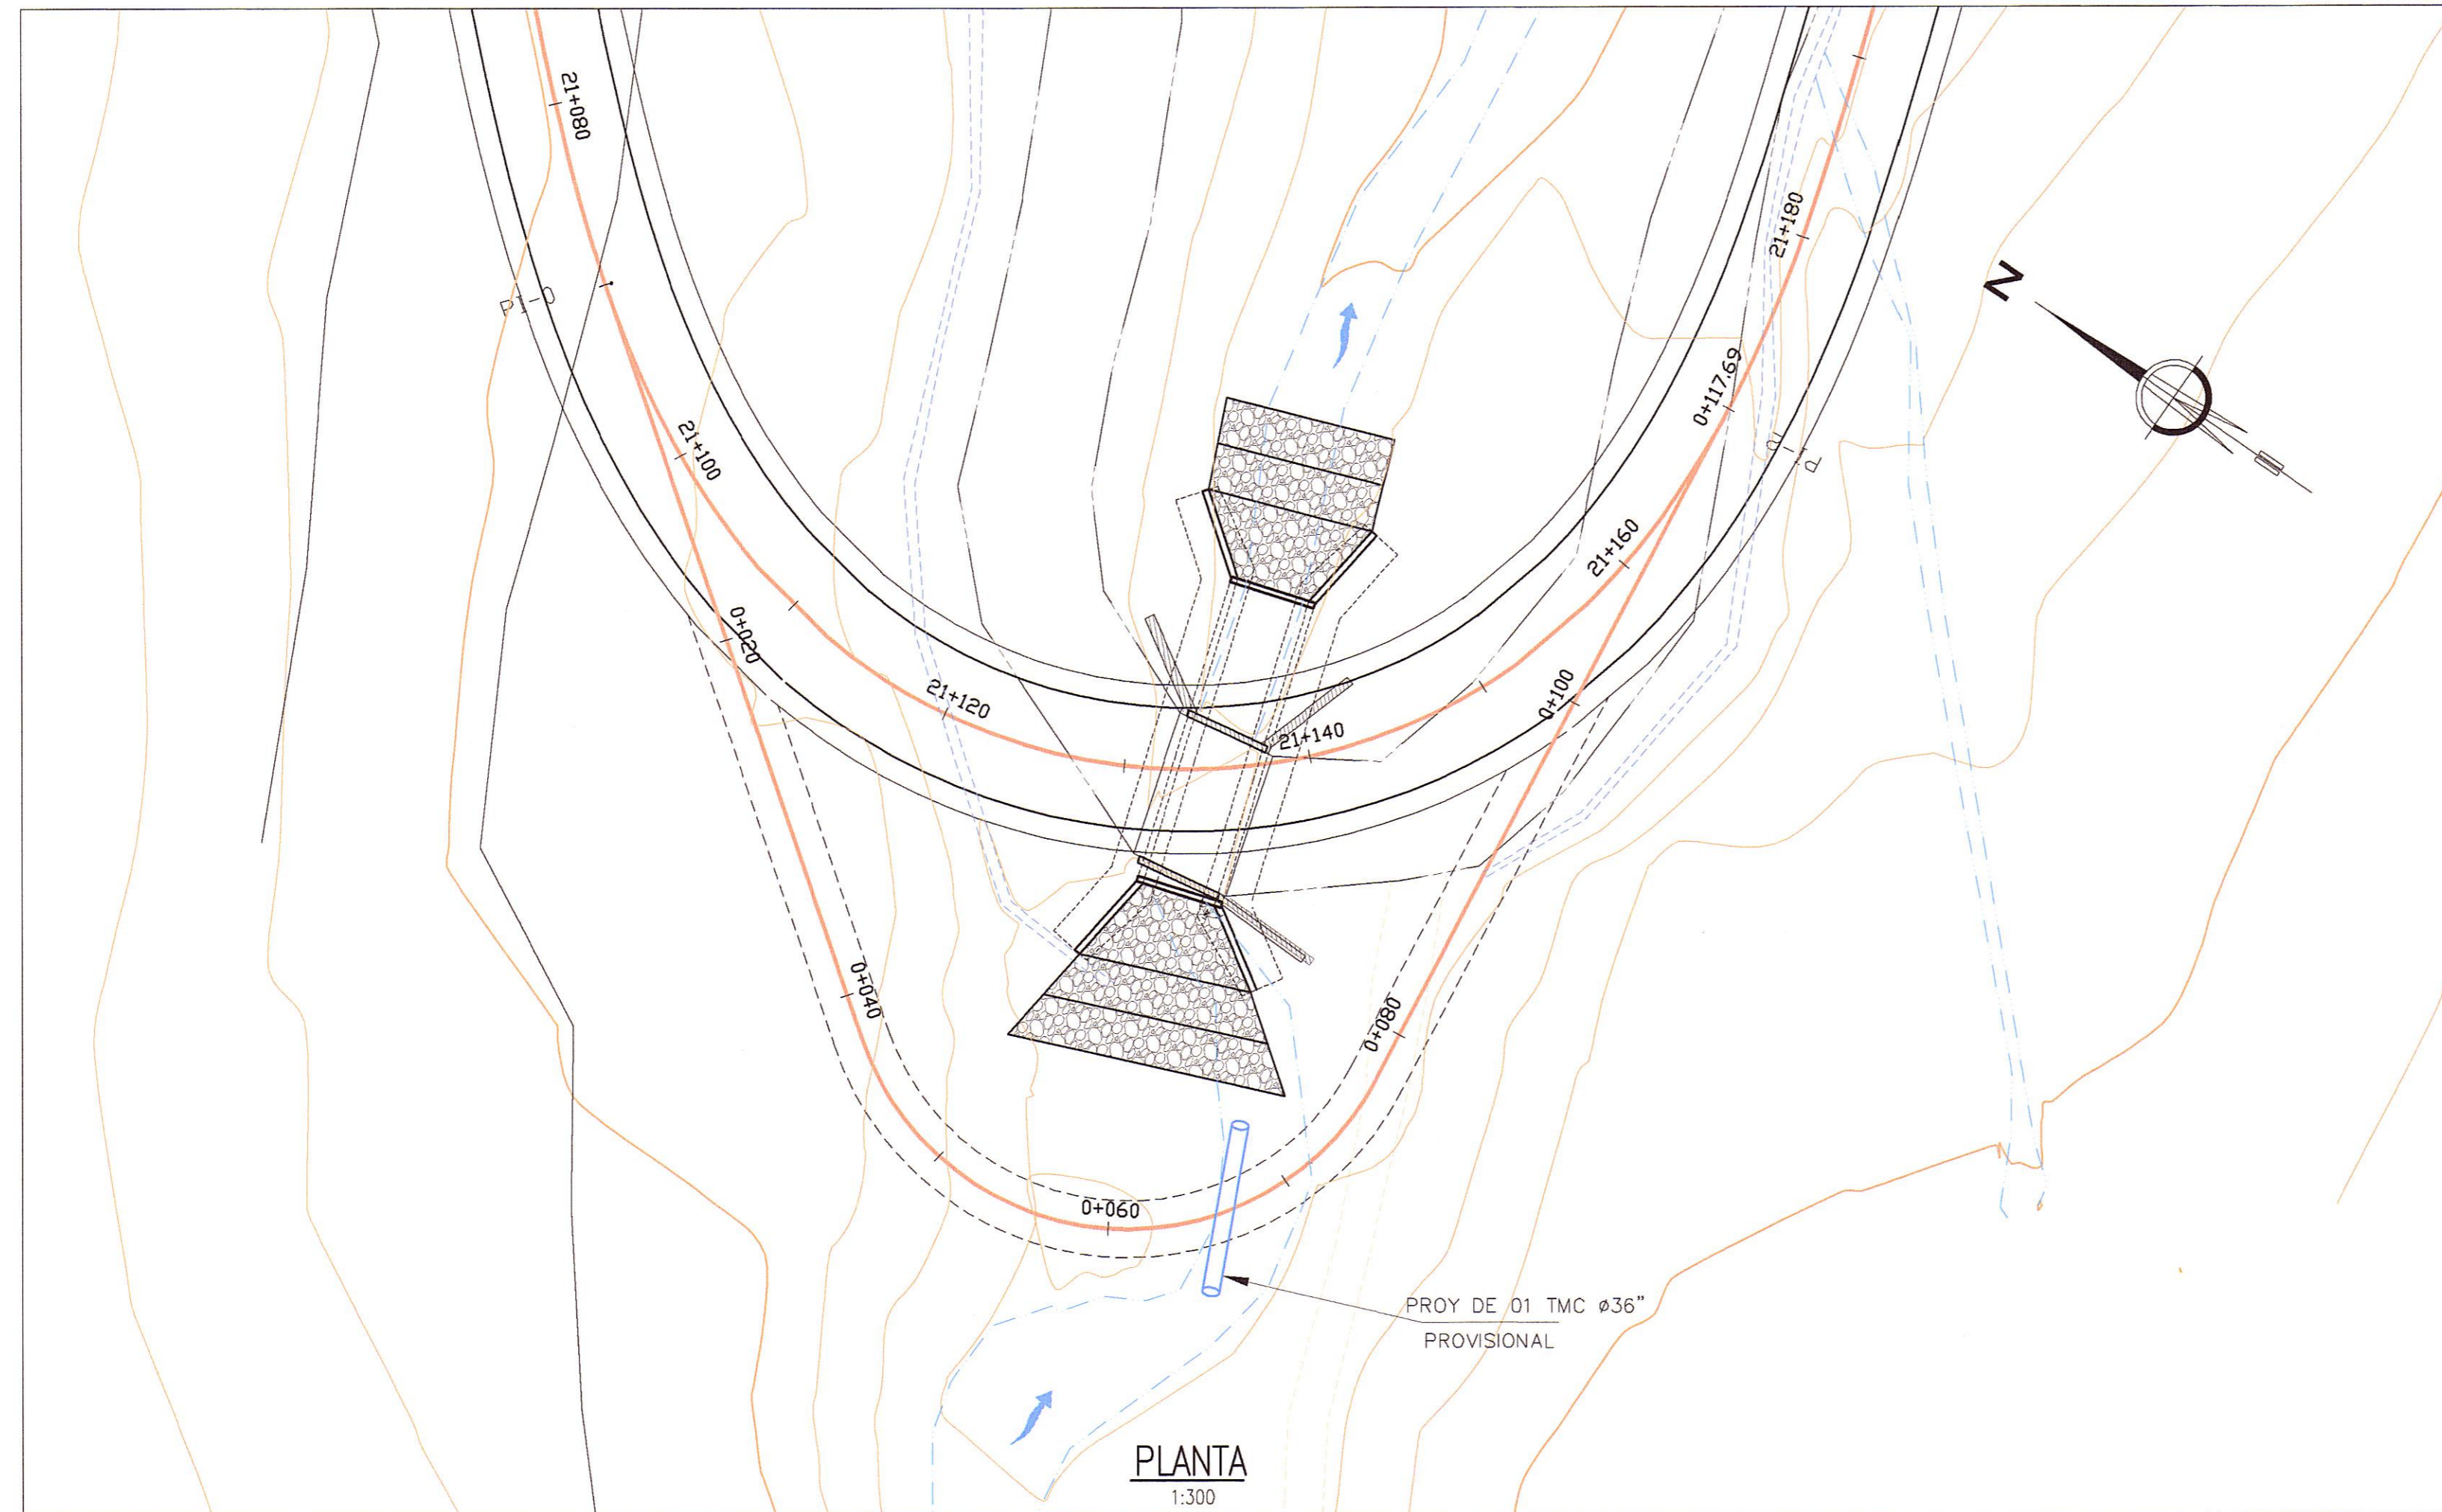

PLANTA
1:300

LCV = 20.000 LCV = 20.000
 PM = 0+020 PV = 0+090.190
 ELV = 4364.969 ELV = 4363.708

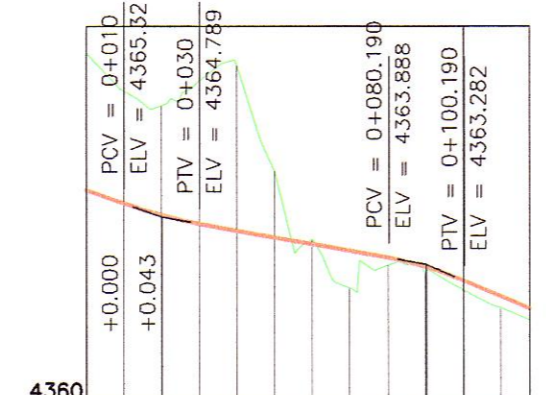

PENDIENTE	COTA SUB-RASANTE	COTA TERRENO	ALINEAMIENTO	KILOMETRAJE
