
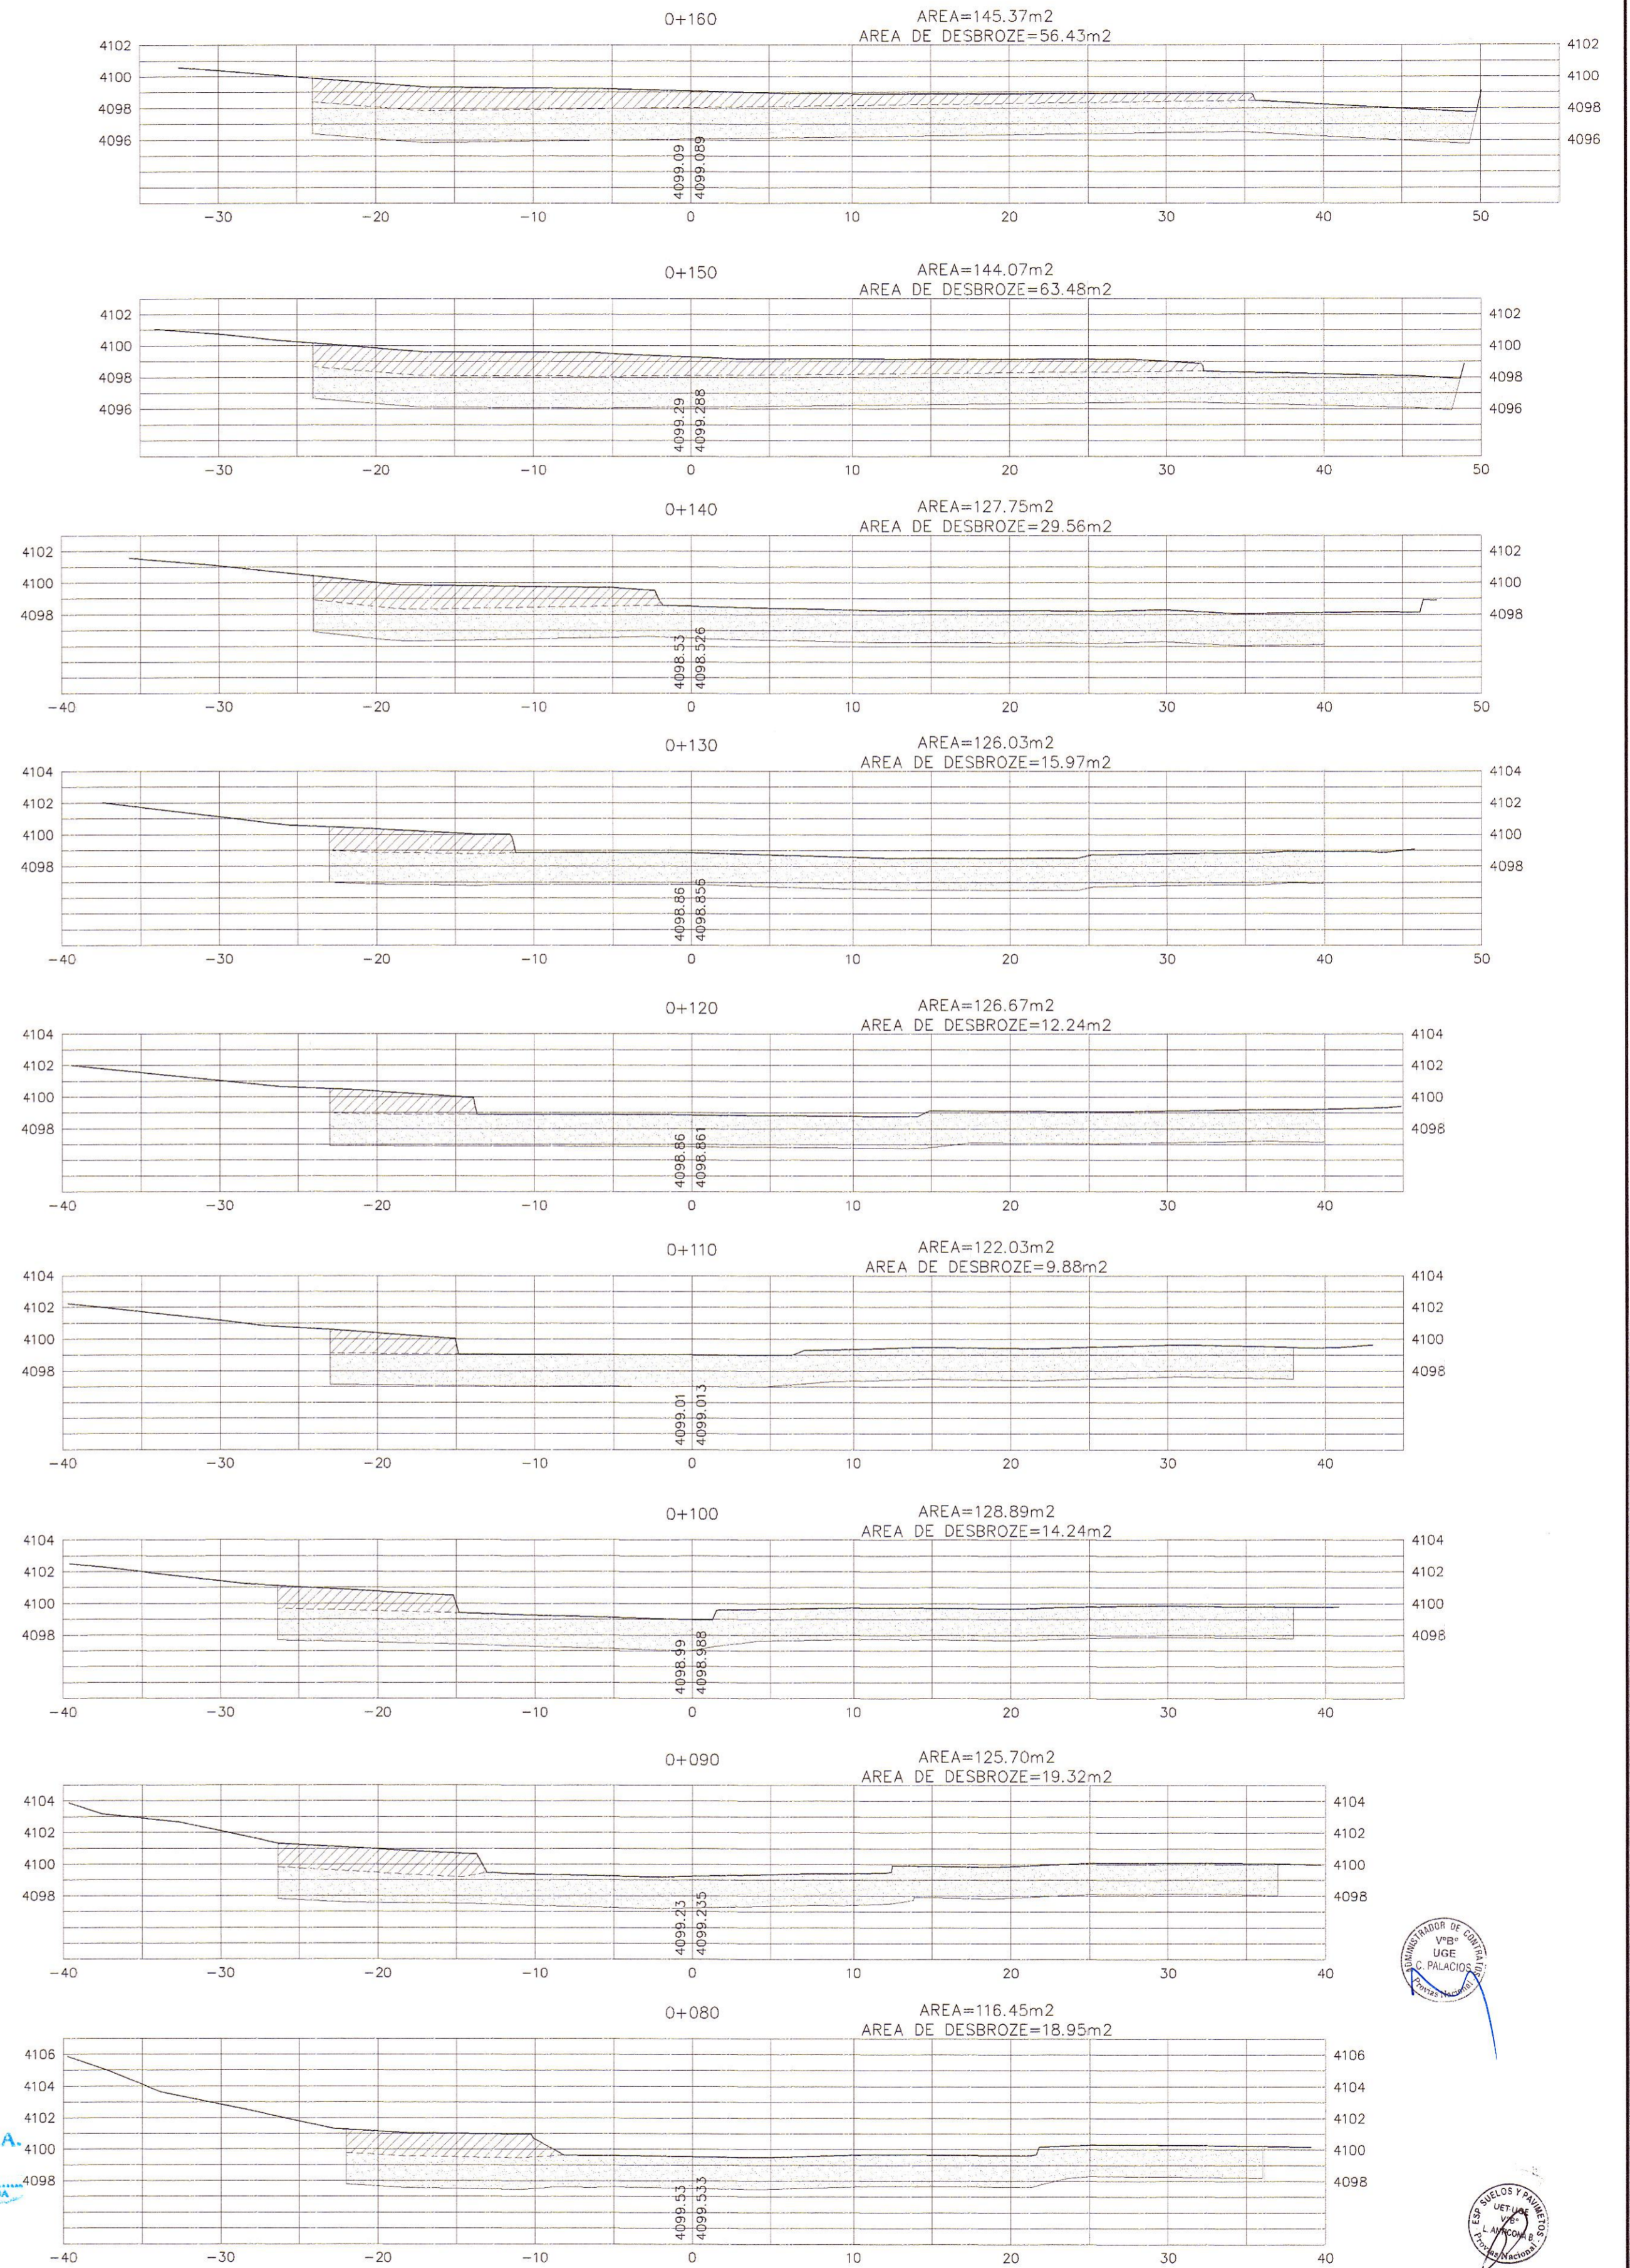


SECCION TRANSVERSAL
ESC. 1/300

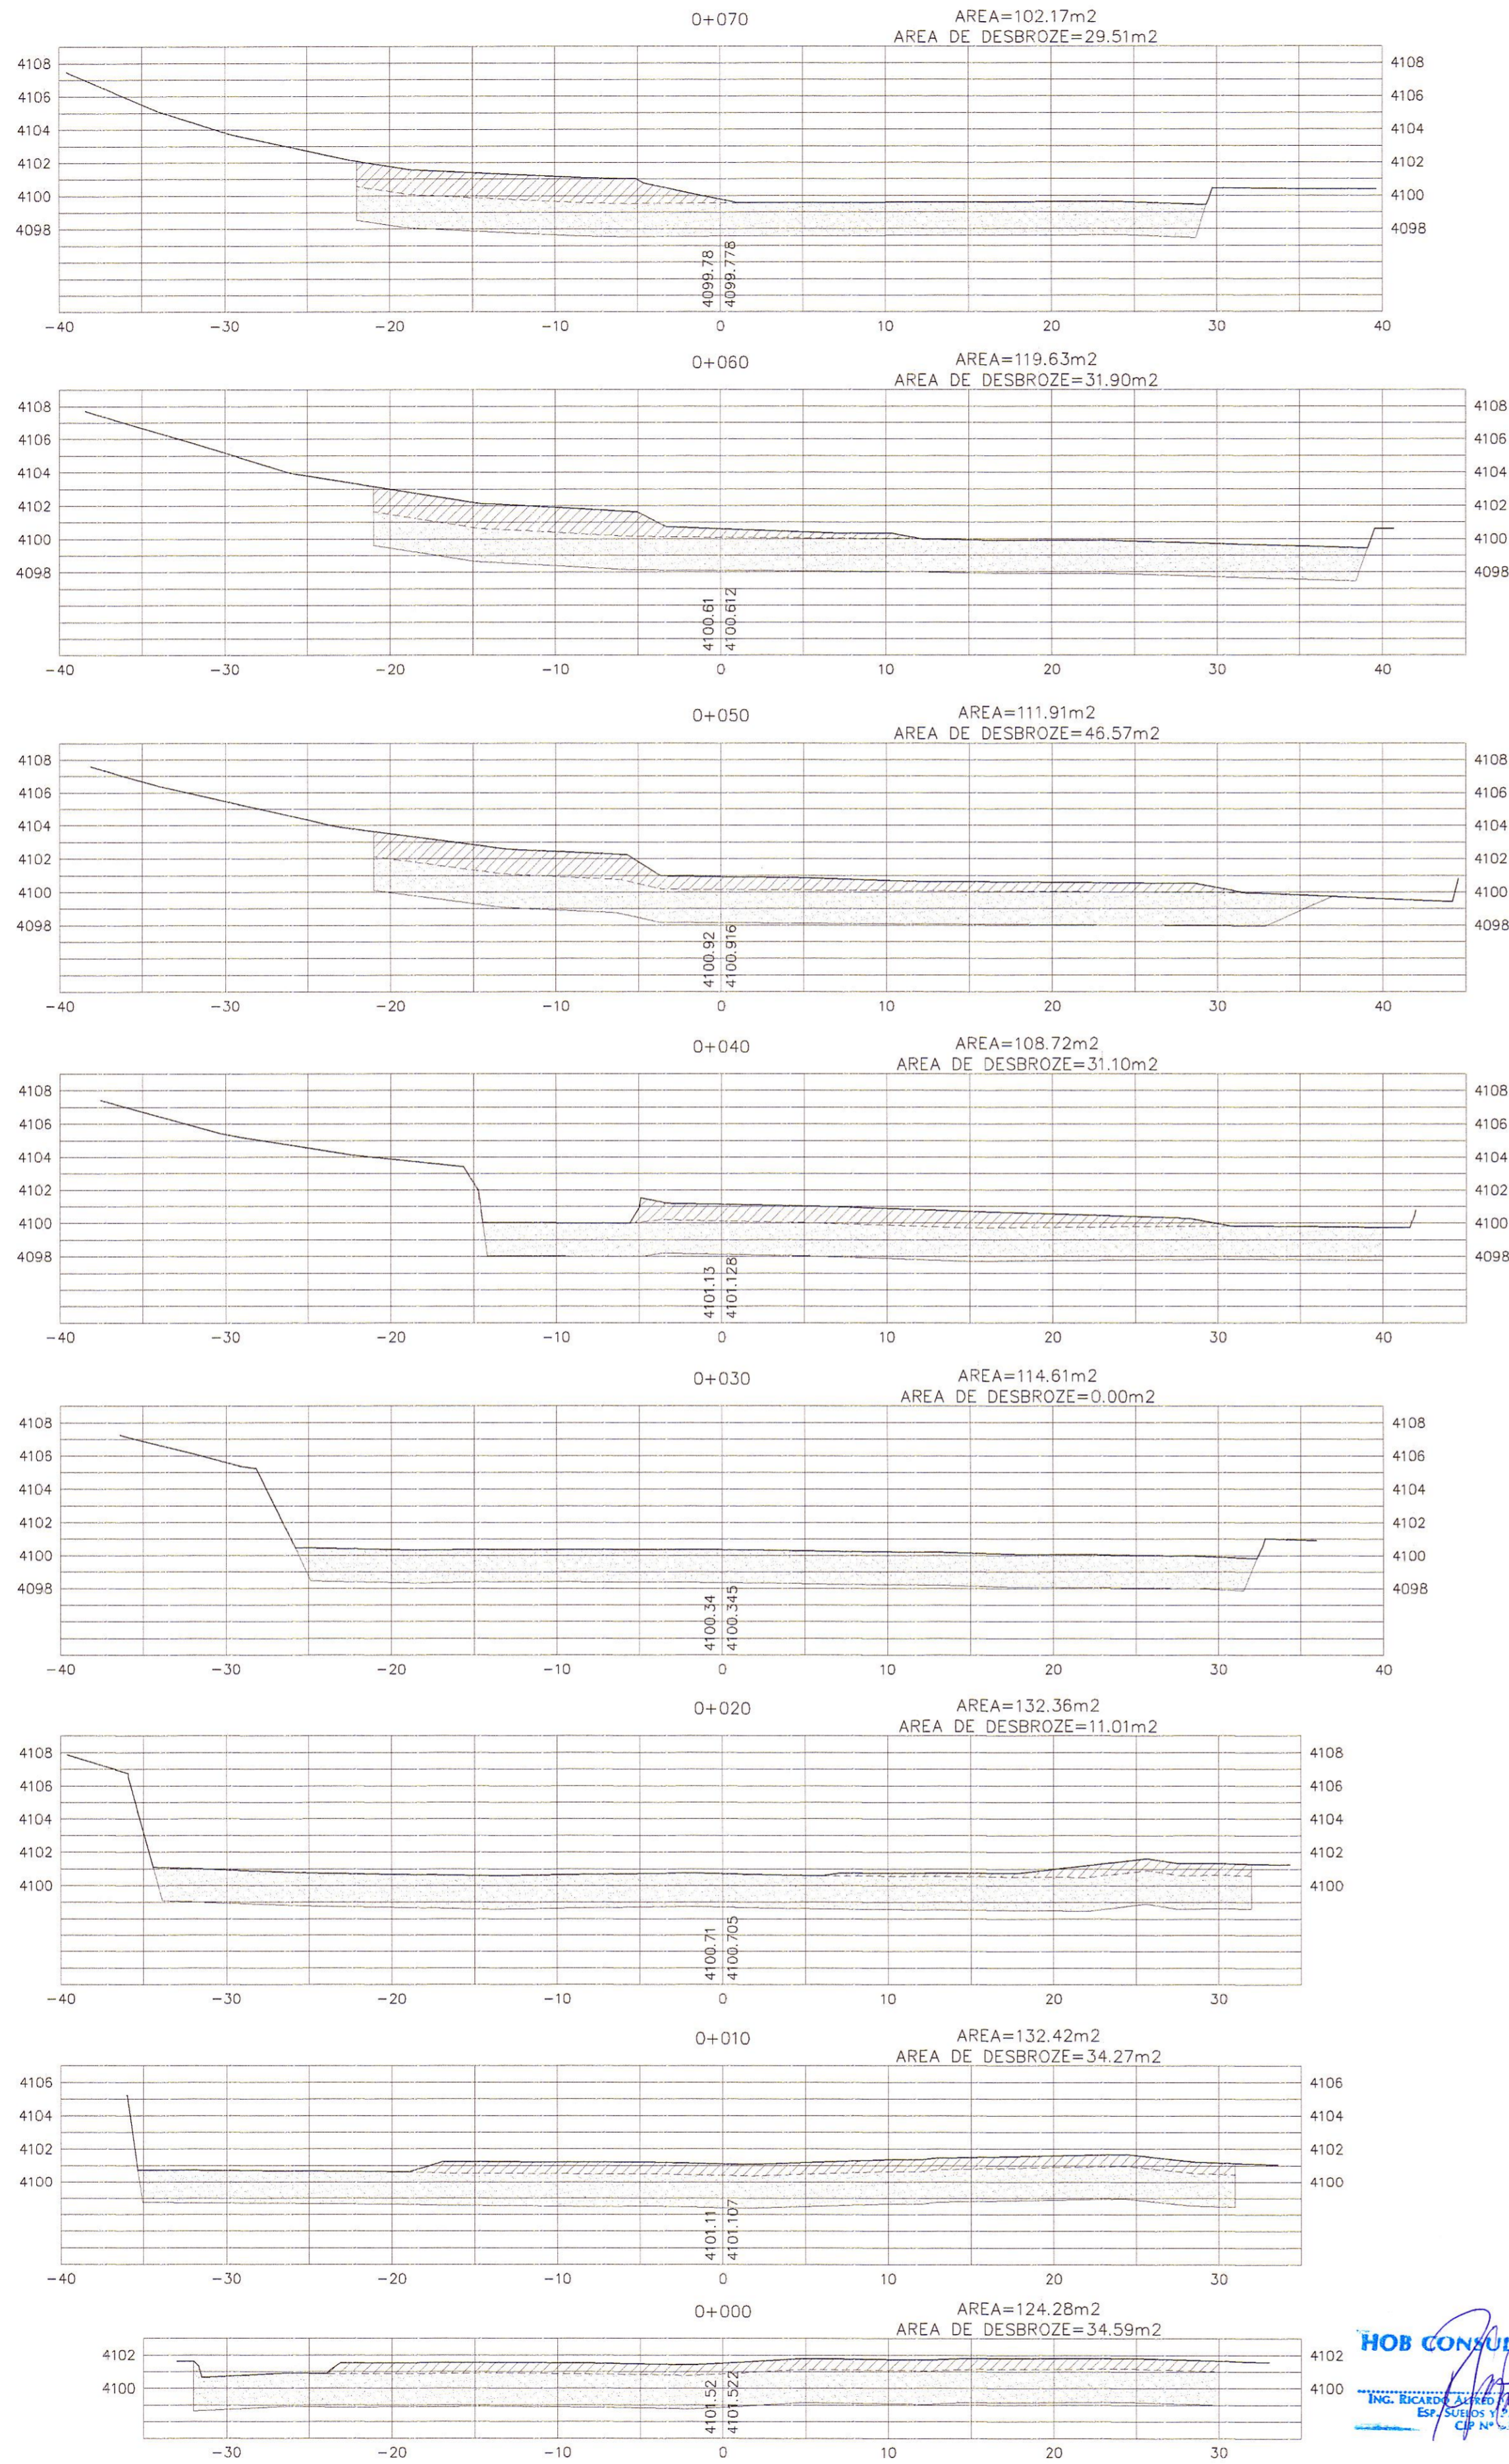

HOB CONSULTORES S.A.
ING. RICARDO GONZALEZ
Especialista
CIP N° 217

HOB CONSULTORES S.A.
ING. CESAR GUEVARA
Especialista
CIP N° 217

REVISADO POR:
ING. RICARDO GONZALEZ
CIP N° 217

REVISADO POR:
ING. CESAR GUEVARA
CIP N° 217

REVISIONES		
N°	FECHA	DESCRIPCION