



SECCION TRANSVERSAL
ESC. 1/300

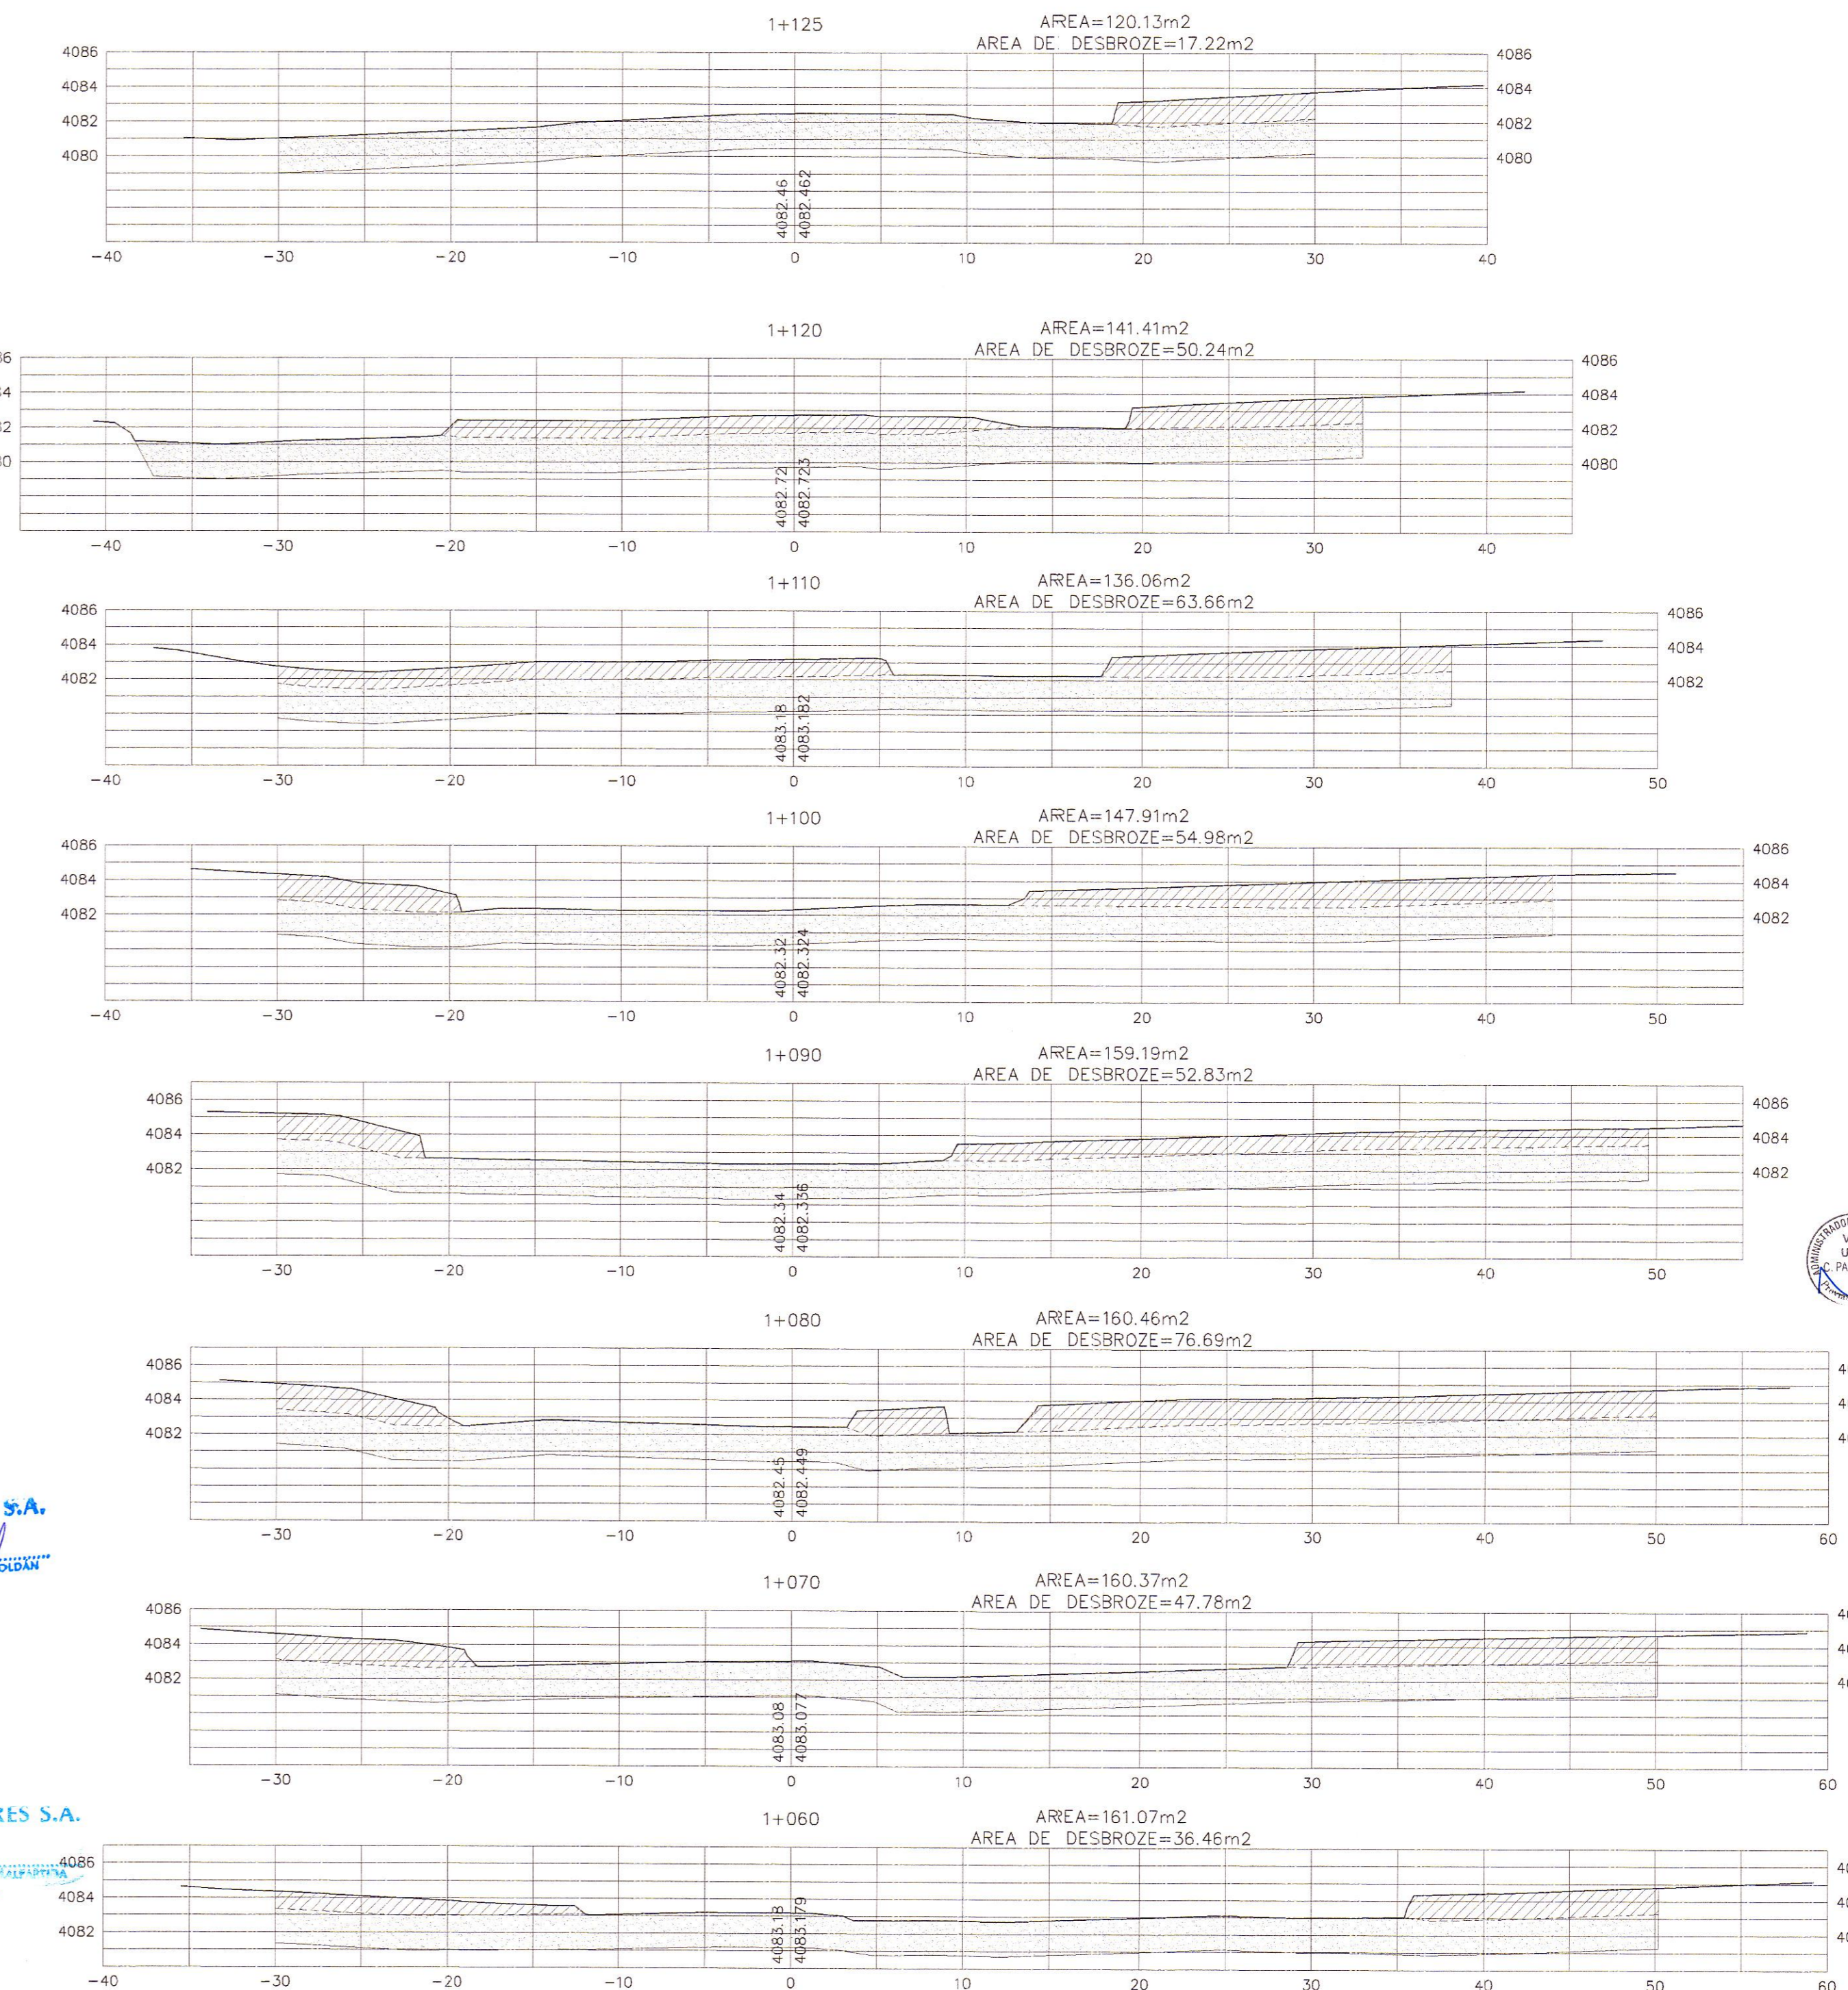

HOB CONSULTORES S.A.
ING. RICARDO GONZALEZ
EST. SANCOS Y ALMAYES
CIVIL - 217

HOB CONSULTORES S.A.
ING. RICARDO GONZALEZ
EST. SANCOS Y ALMAYES
CIVIL - 217

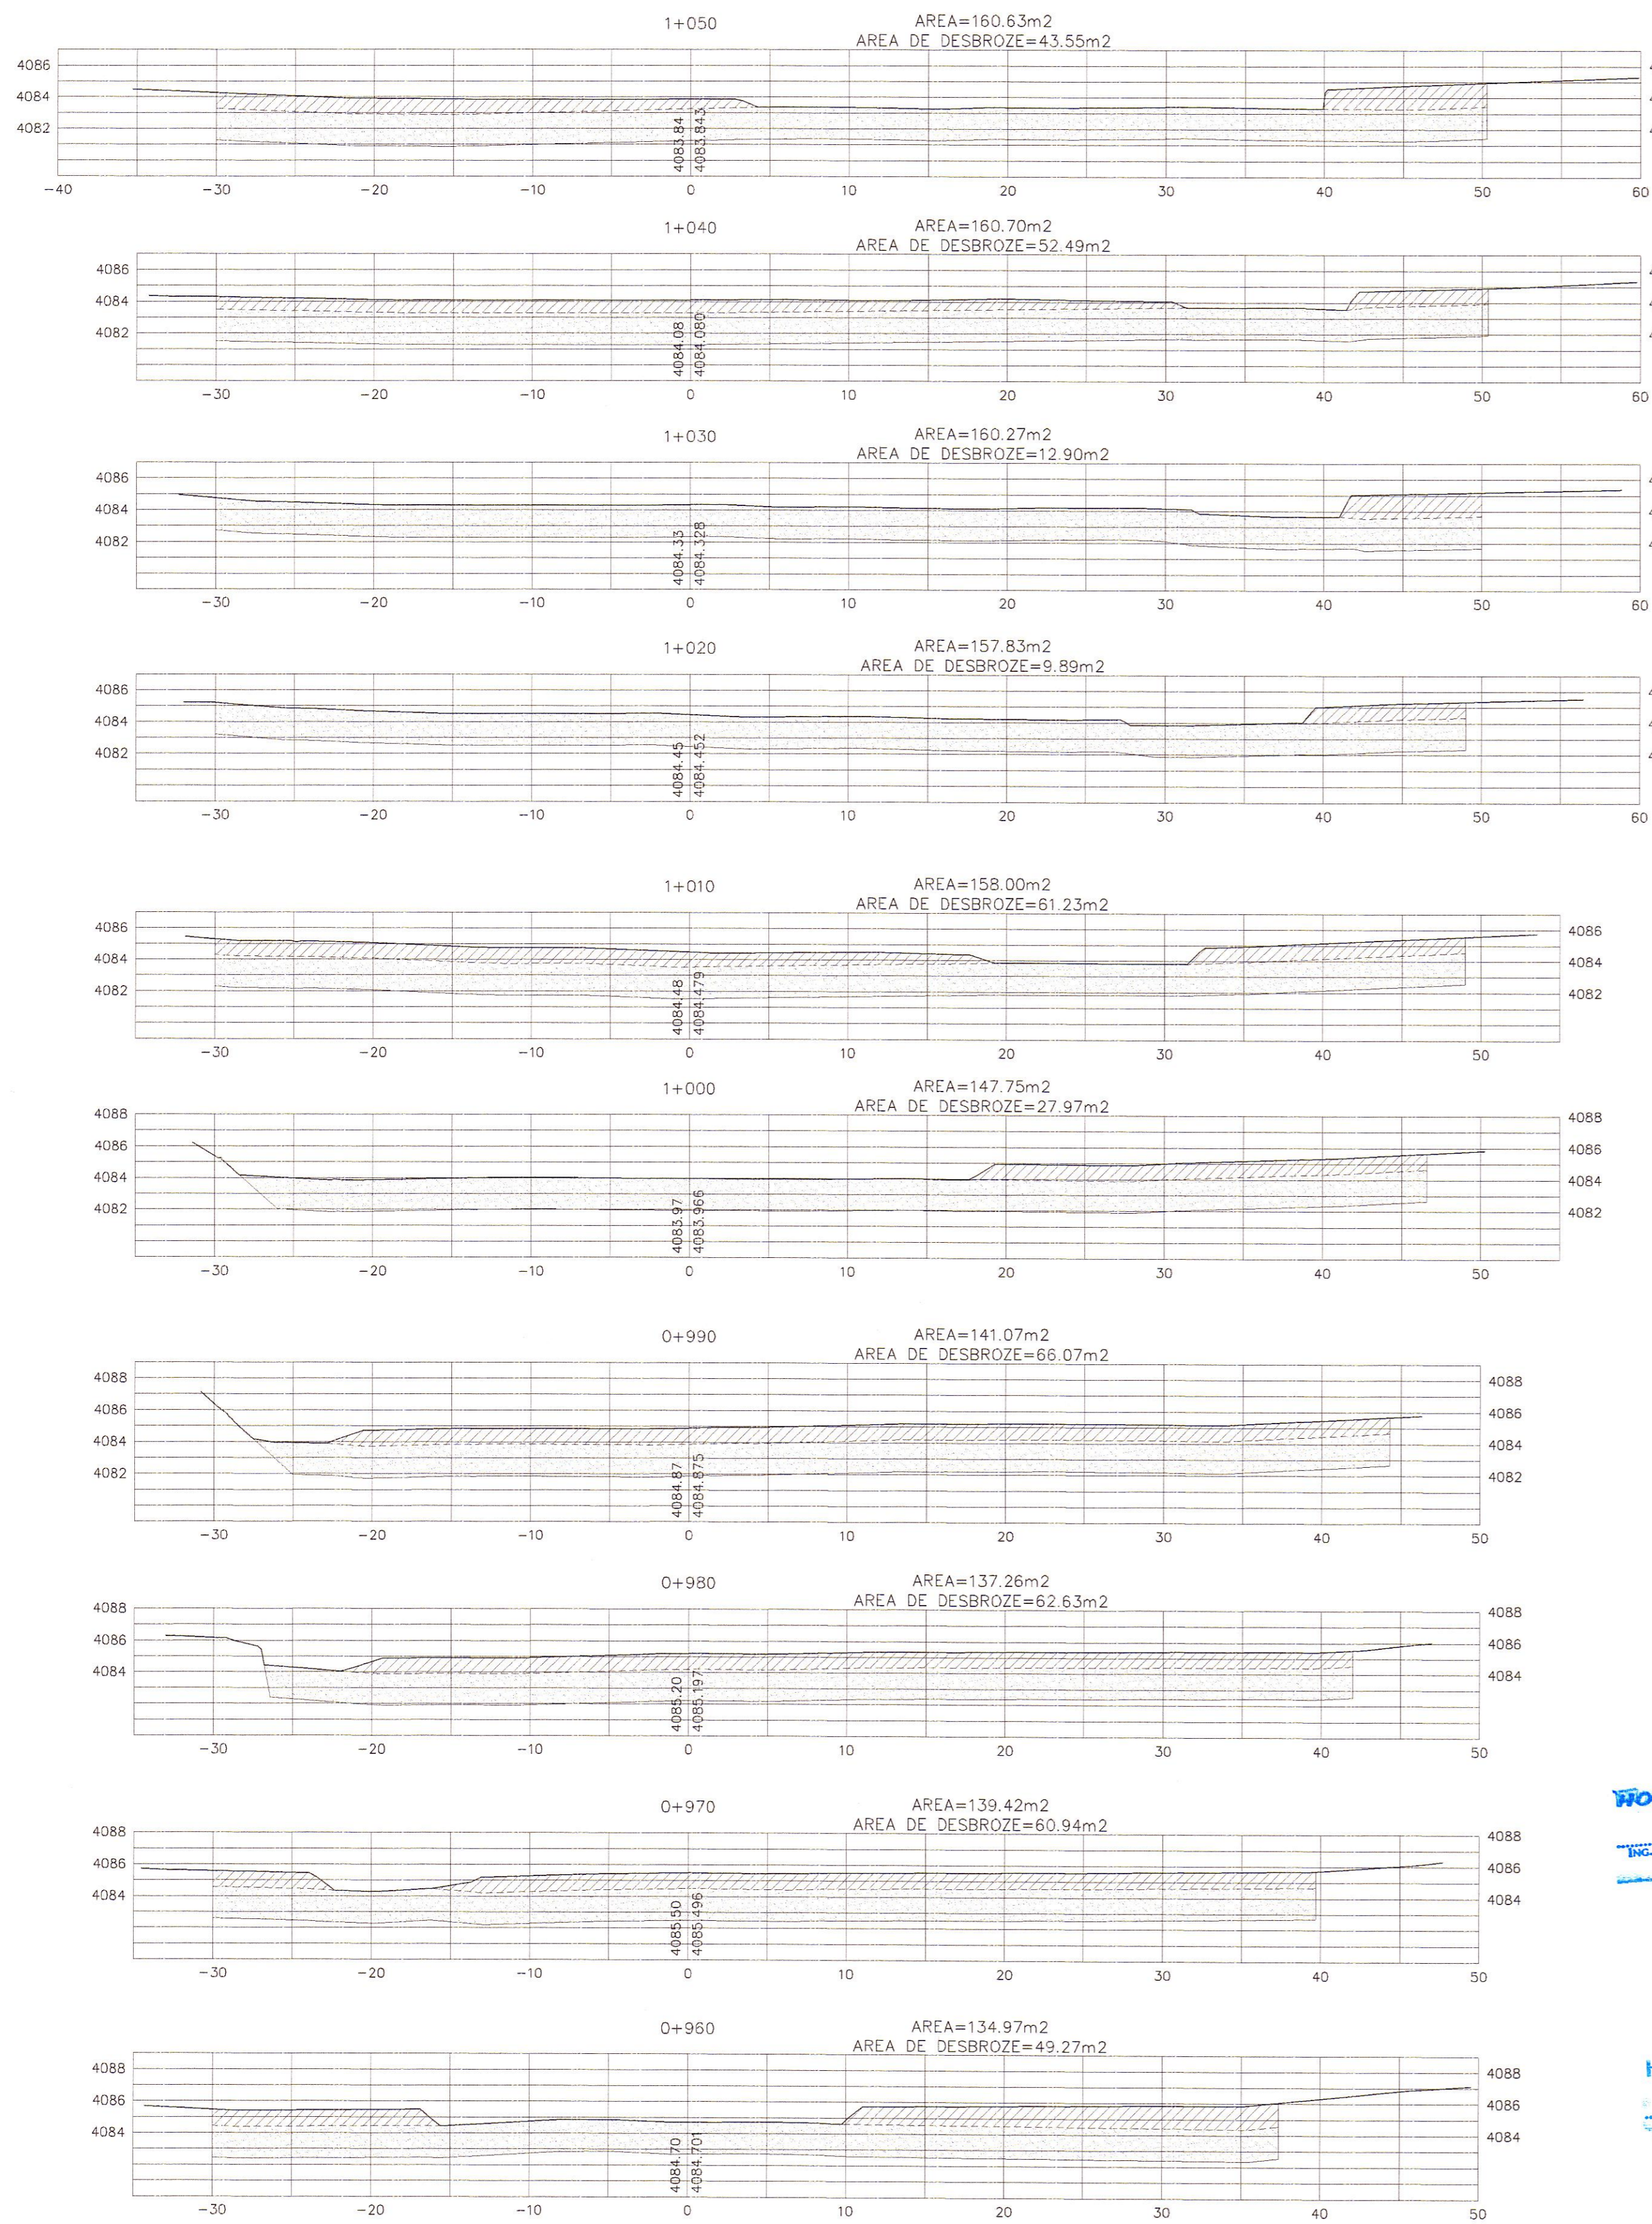

REVISIONES		
N°	FECHA	DESCRIPCIÓN