


DISIPADOR DE ENERGIA-ALCANTARILLAS



090

ALMADERO Y DISIPADOR DE ENERGIA DE ALCANTARILLAS TMC Y/O MCA EN MURO TIPO GAVIÓN

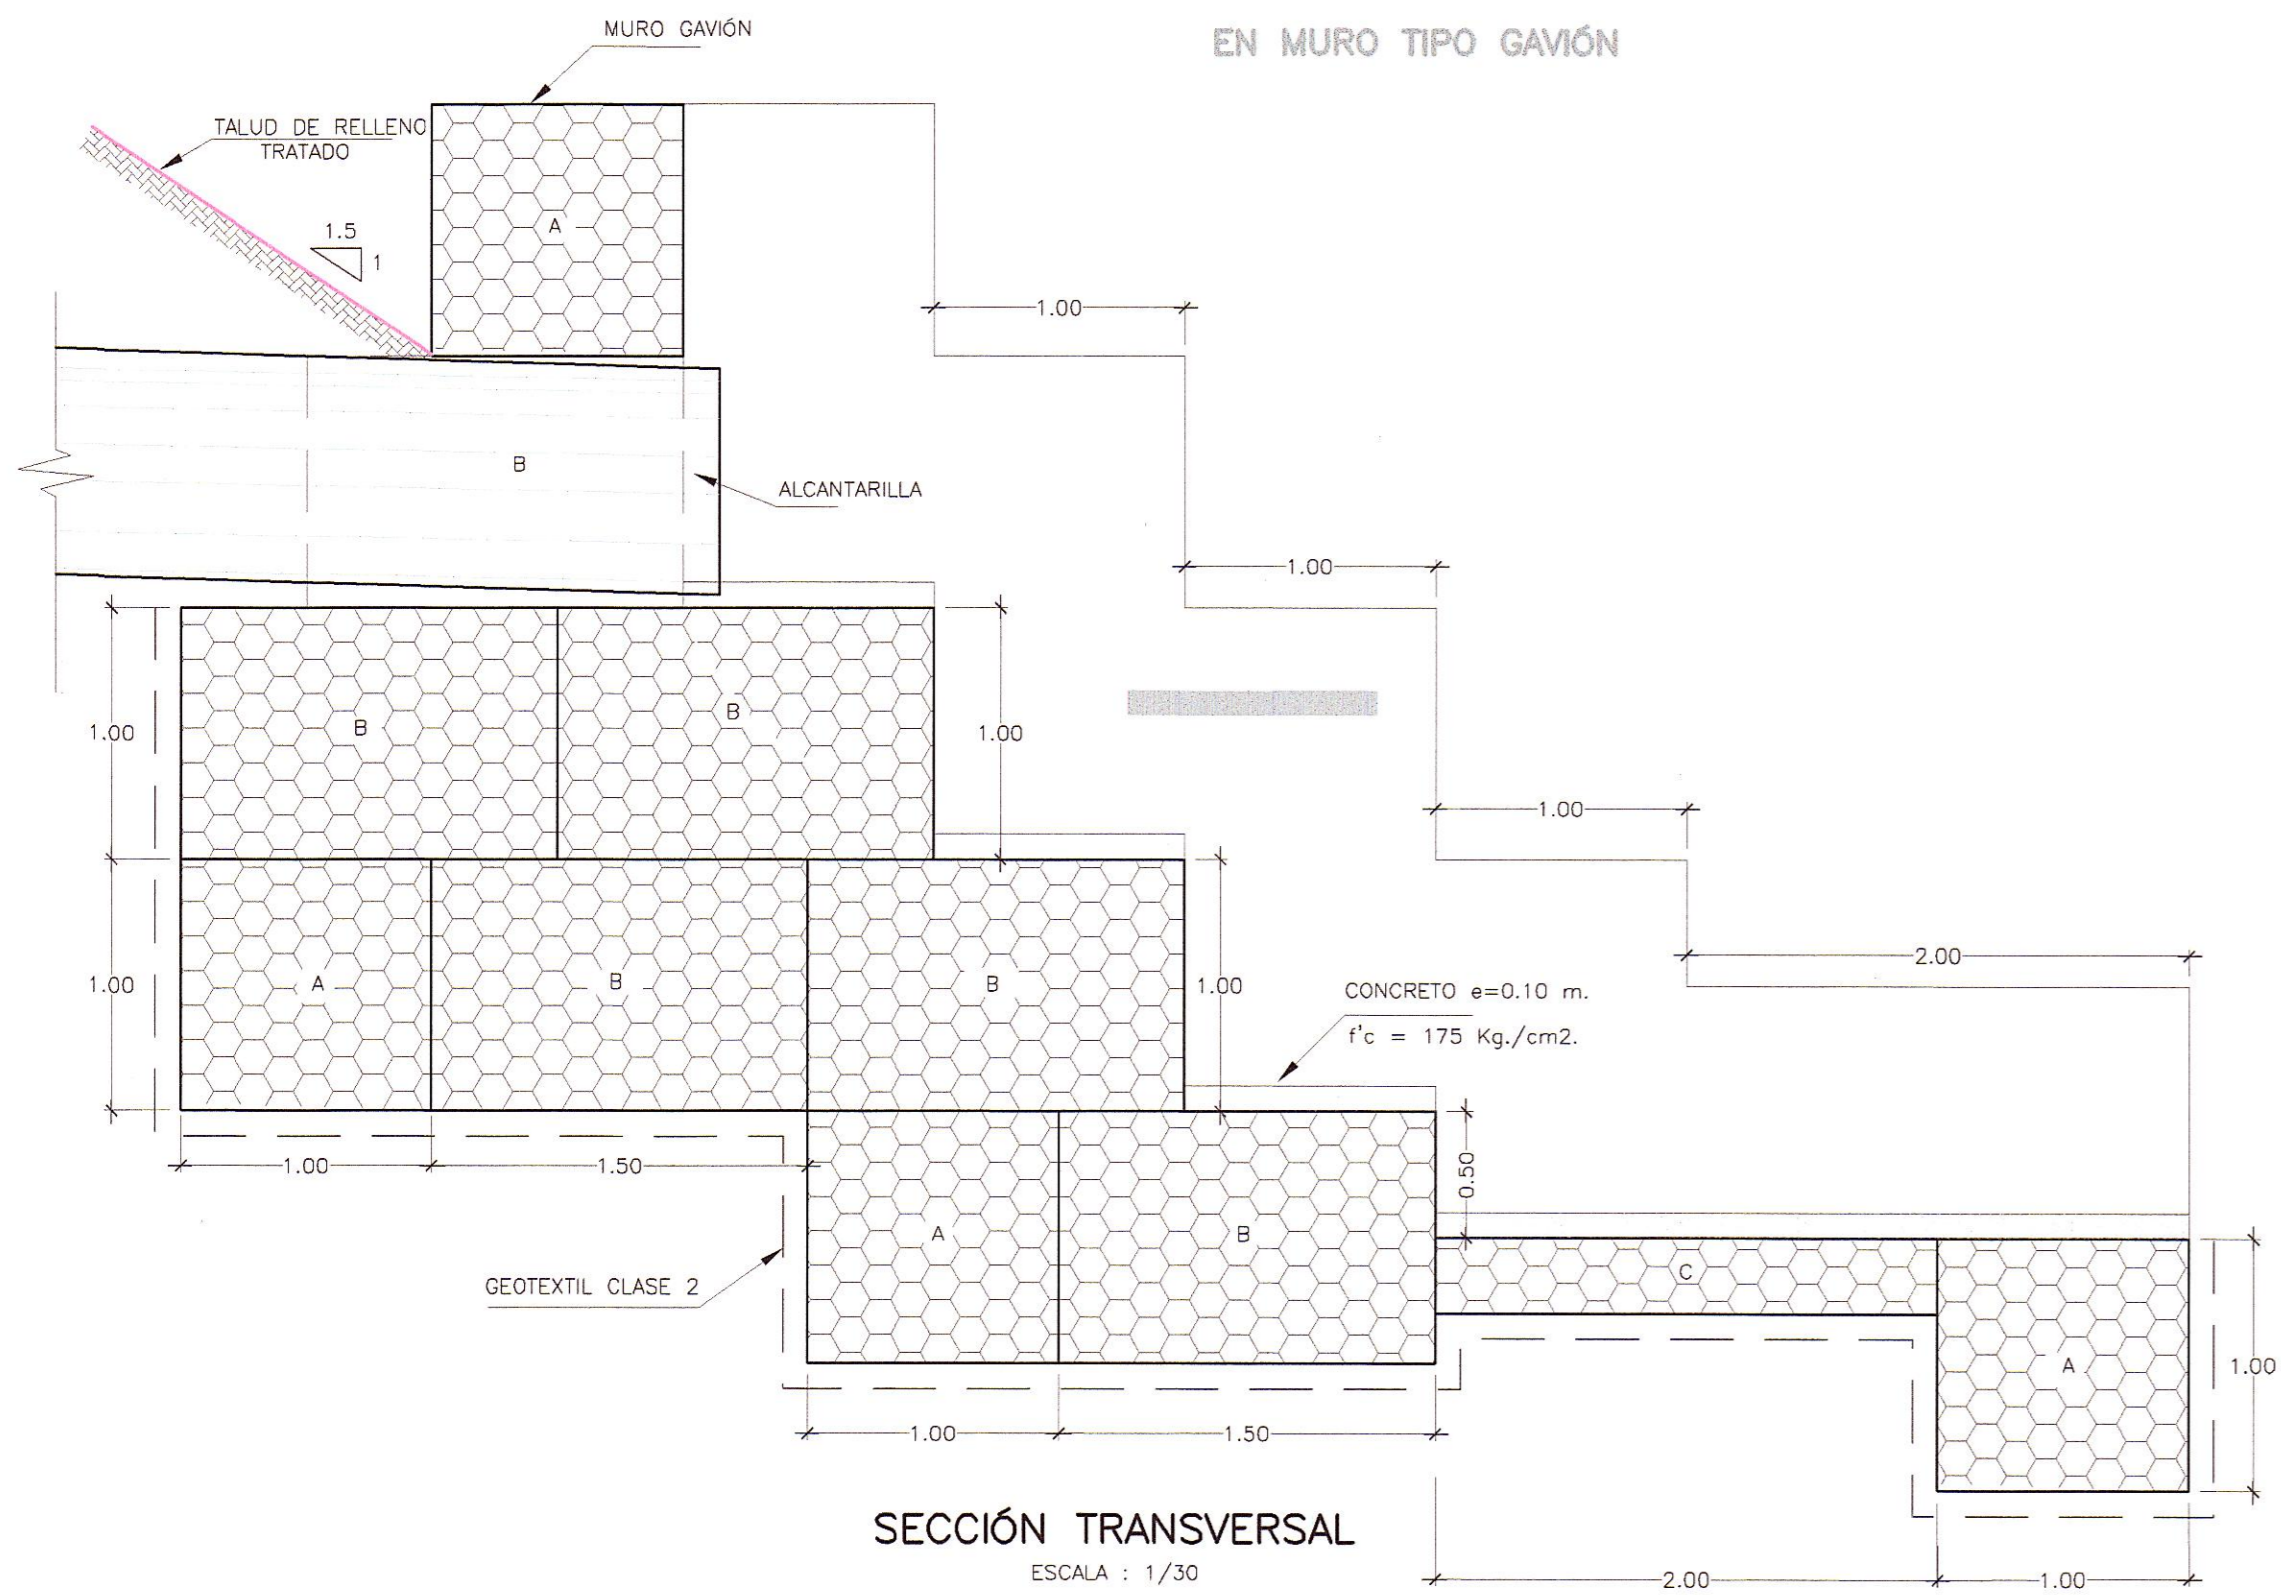


DISIPADOR DE ENERGIA DE ALCANTARILLA MARCO DE 1.50X1.50 H>1.50m

NOTA: ALTURAS MENORES REQUERIRAN DISIPADORES MAS PEQUEÑOS O ESTRUCTURAS DE DESCARGA TIPO ALVIADREOS

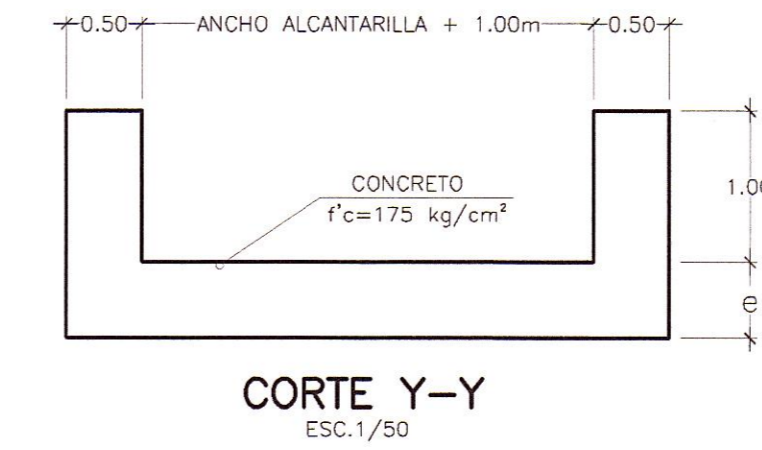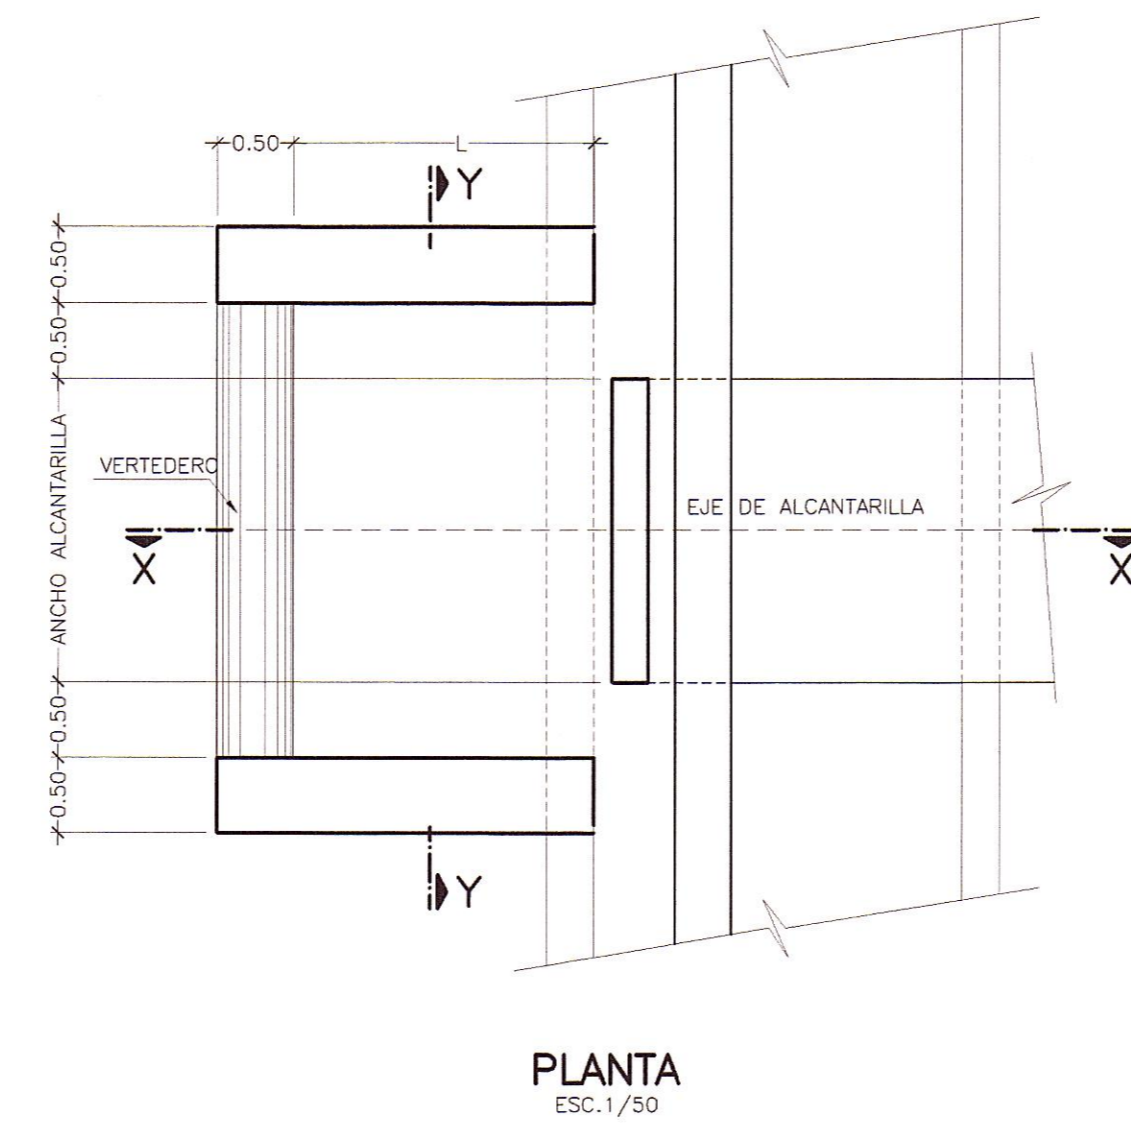


DIMENSIONES DISIPADOR

H(m)	L(m)	h(m)	e(m)
2.00 - 2.50	2.00	1.00	0.50
2.50 - 3.00	2.25	1.00	0.55
3.00 - 4.00	2.50	1.00	0.60
4.00 - 5.00	2.75	1.00	0.70
5.00 - 6.00	3.00	1.00	0.75

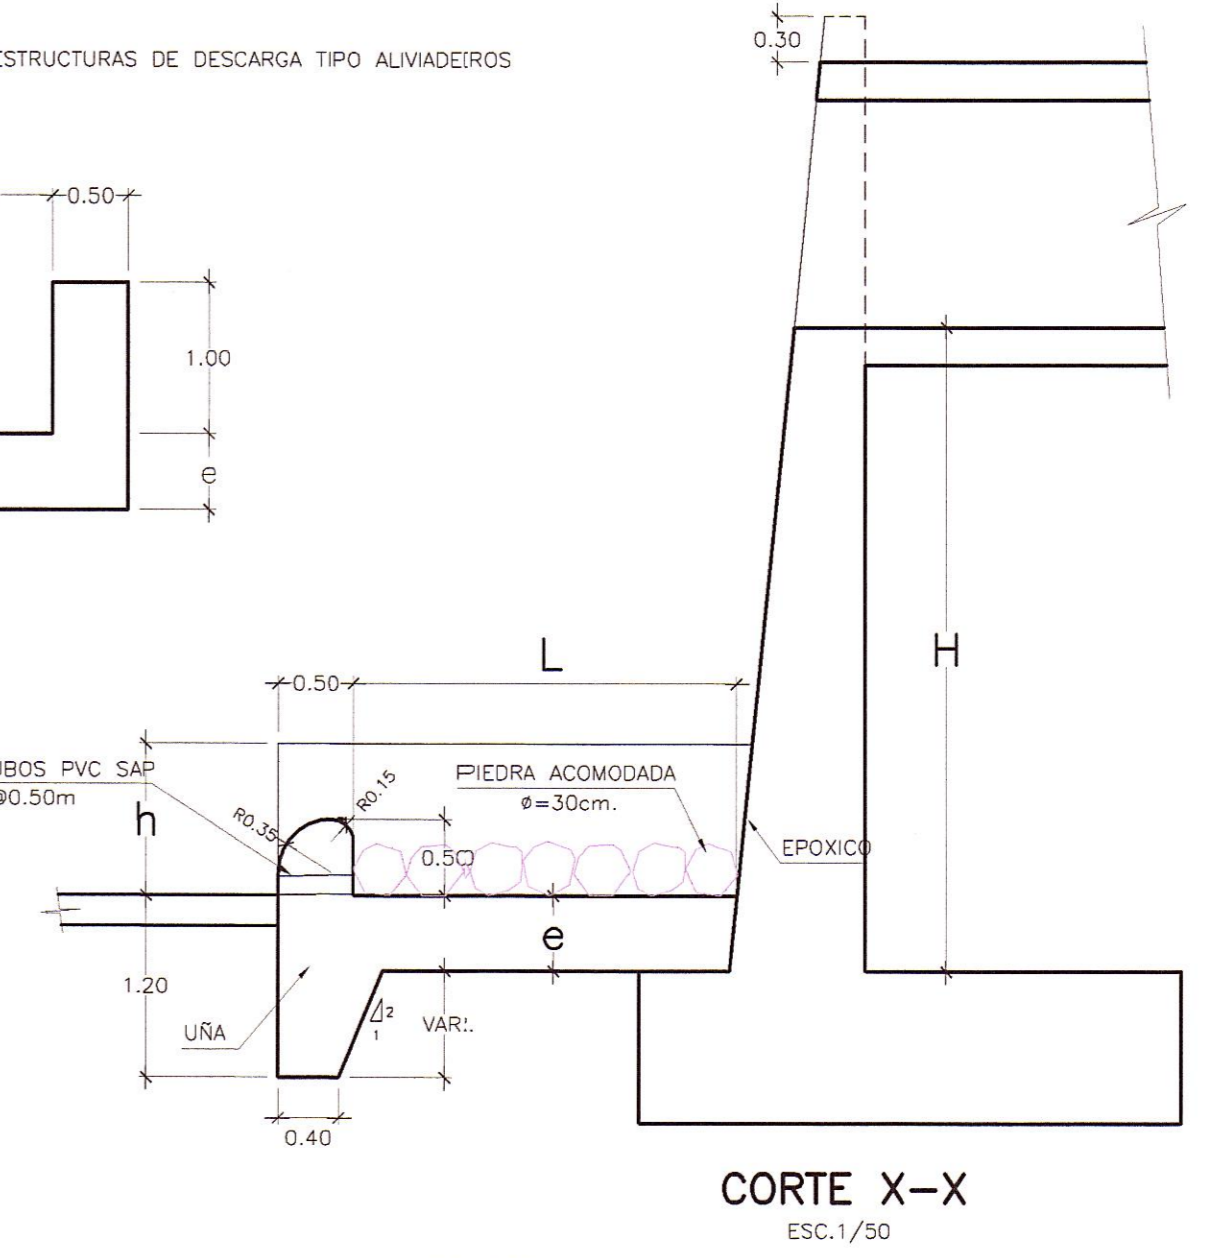

NOTA: PARA LA ADHESION DE CONCRETOS SE USARA CEMENTO EPOXICO

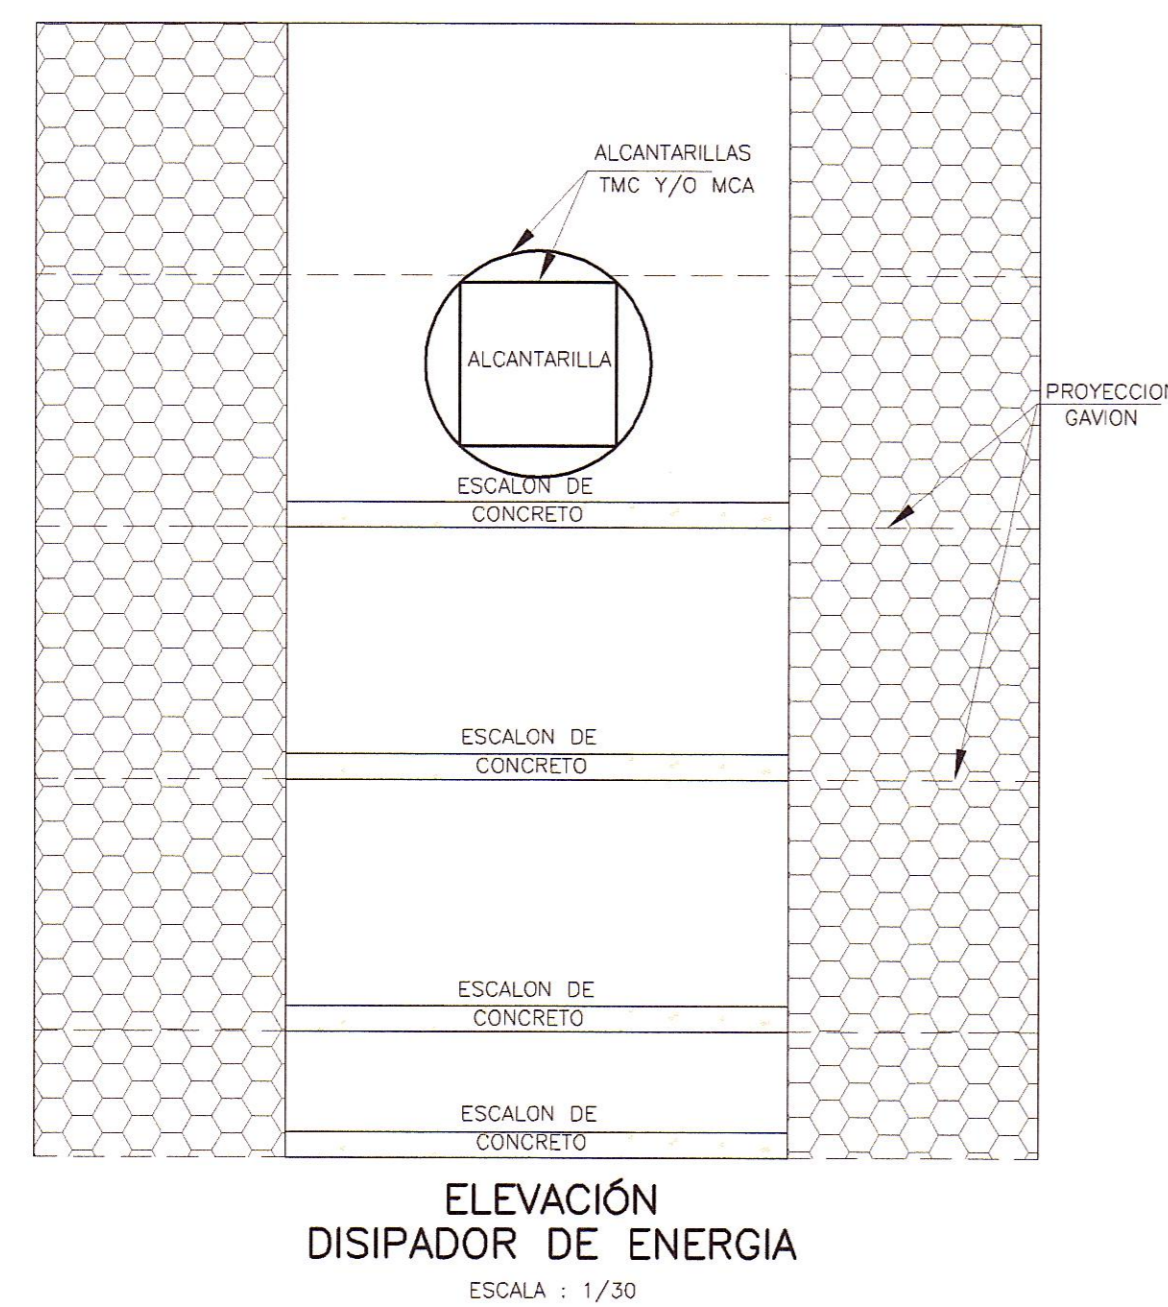

HOB CONSULTORES S.A.
ING. WILMAN RONI VENEROS GUTIERREZ
Esp. HIDROLOGIA Y HIDRAULICA
CIP N° 87414

HOB CONSULTORES S.A.
ING. CESAR EDISON GUEVARA MALPARTIDA
Ing. de Estudio
CIP N° 84336



REVISIONES

N°	FECHA	DESCRIPCION