


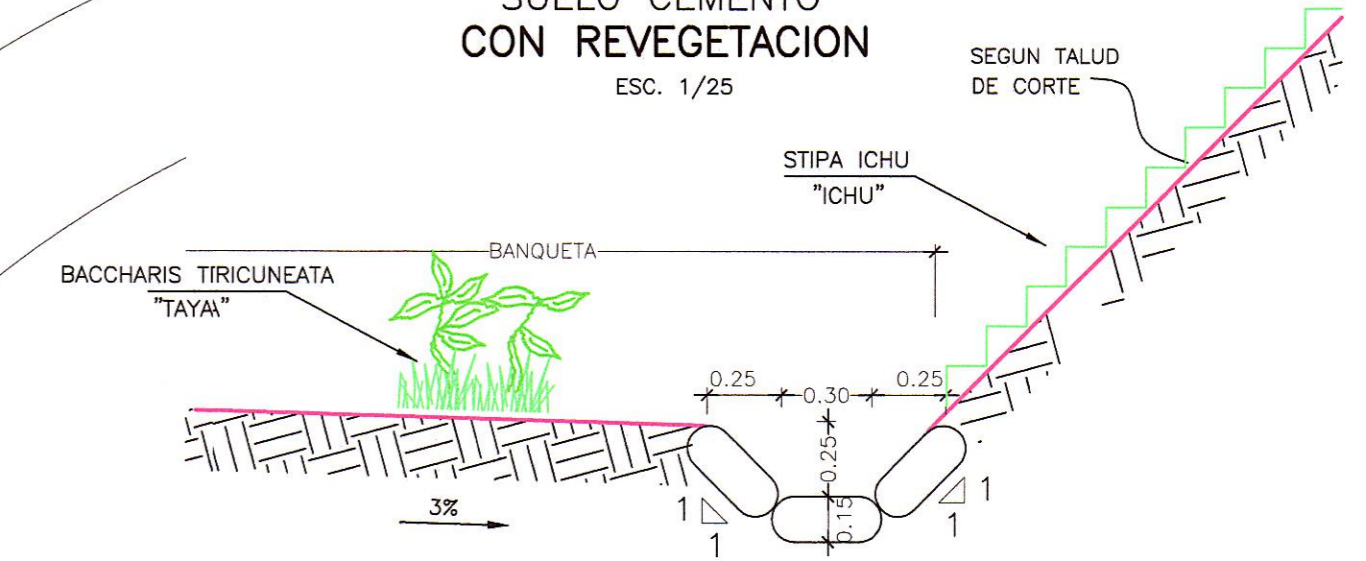


STIPA ICHU "ICHU"

DETALLE DE CUNETAS DE CORONACION
SUELO CEMENTO
CON REVEGETACION
ESC. 1/25



SECCION TIPO
SECTOR A REVEGETAR N°2
05+240

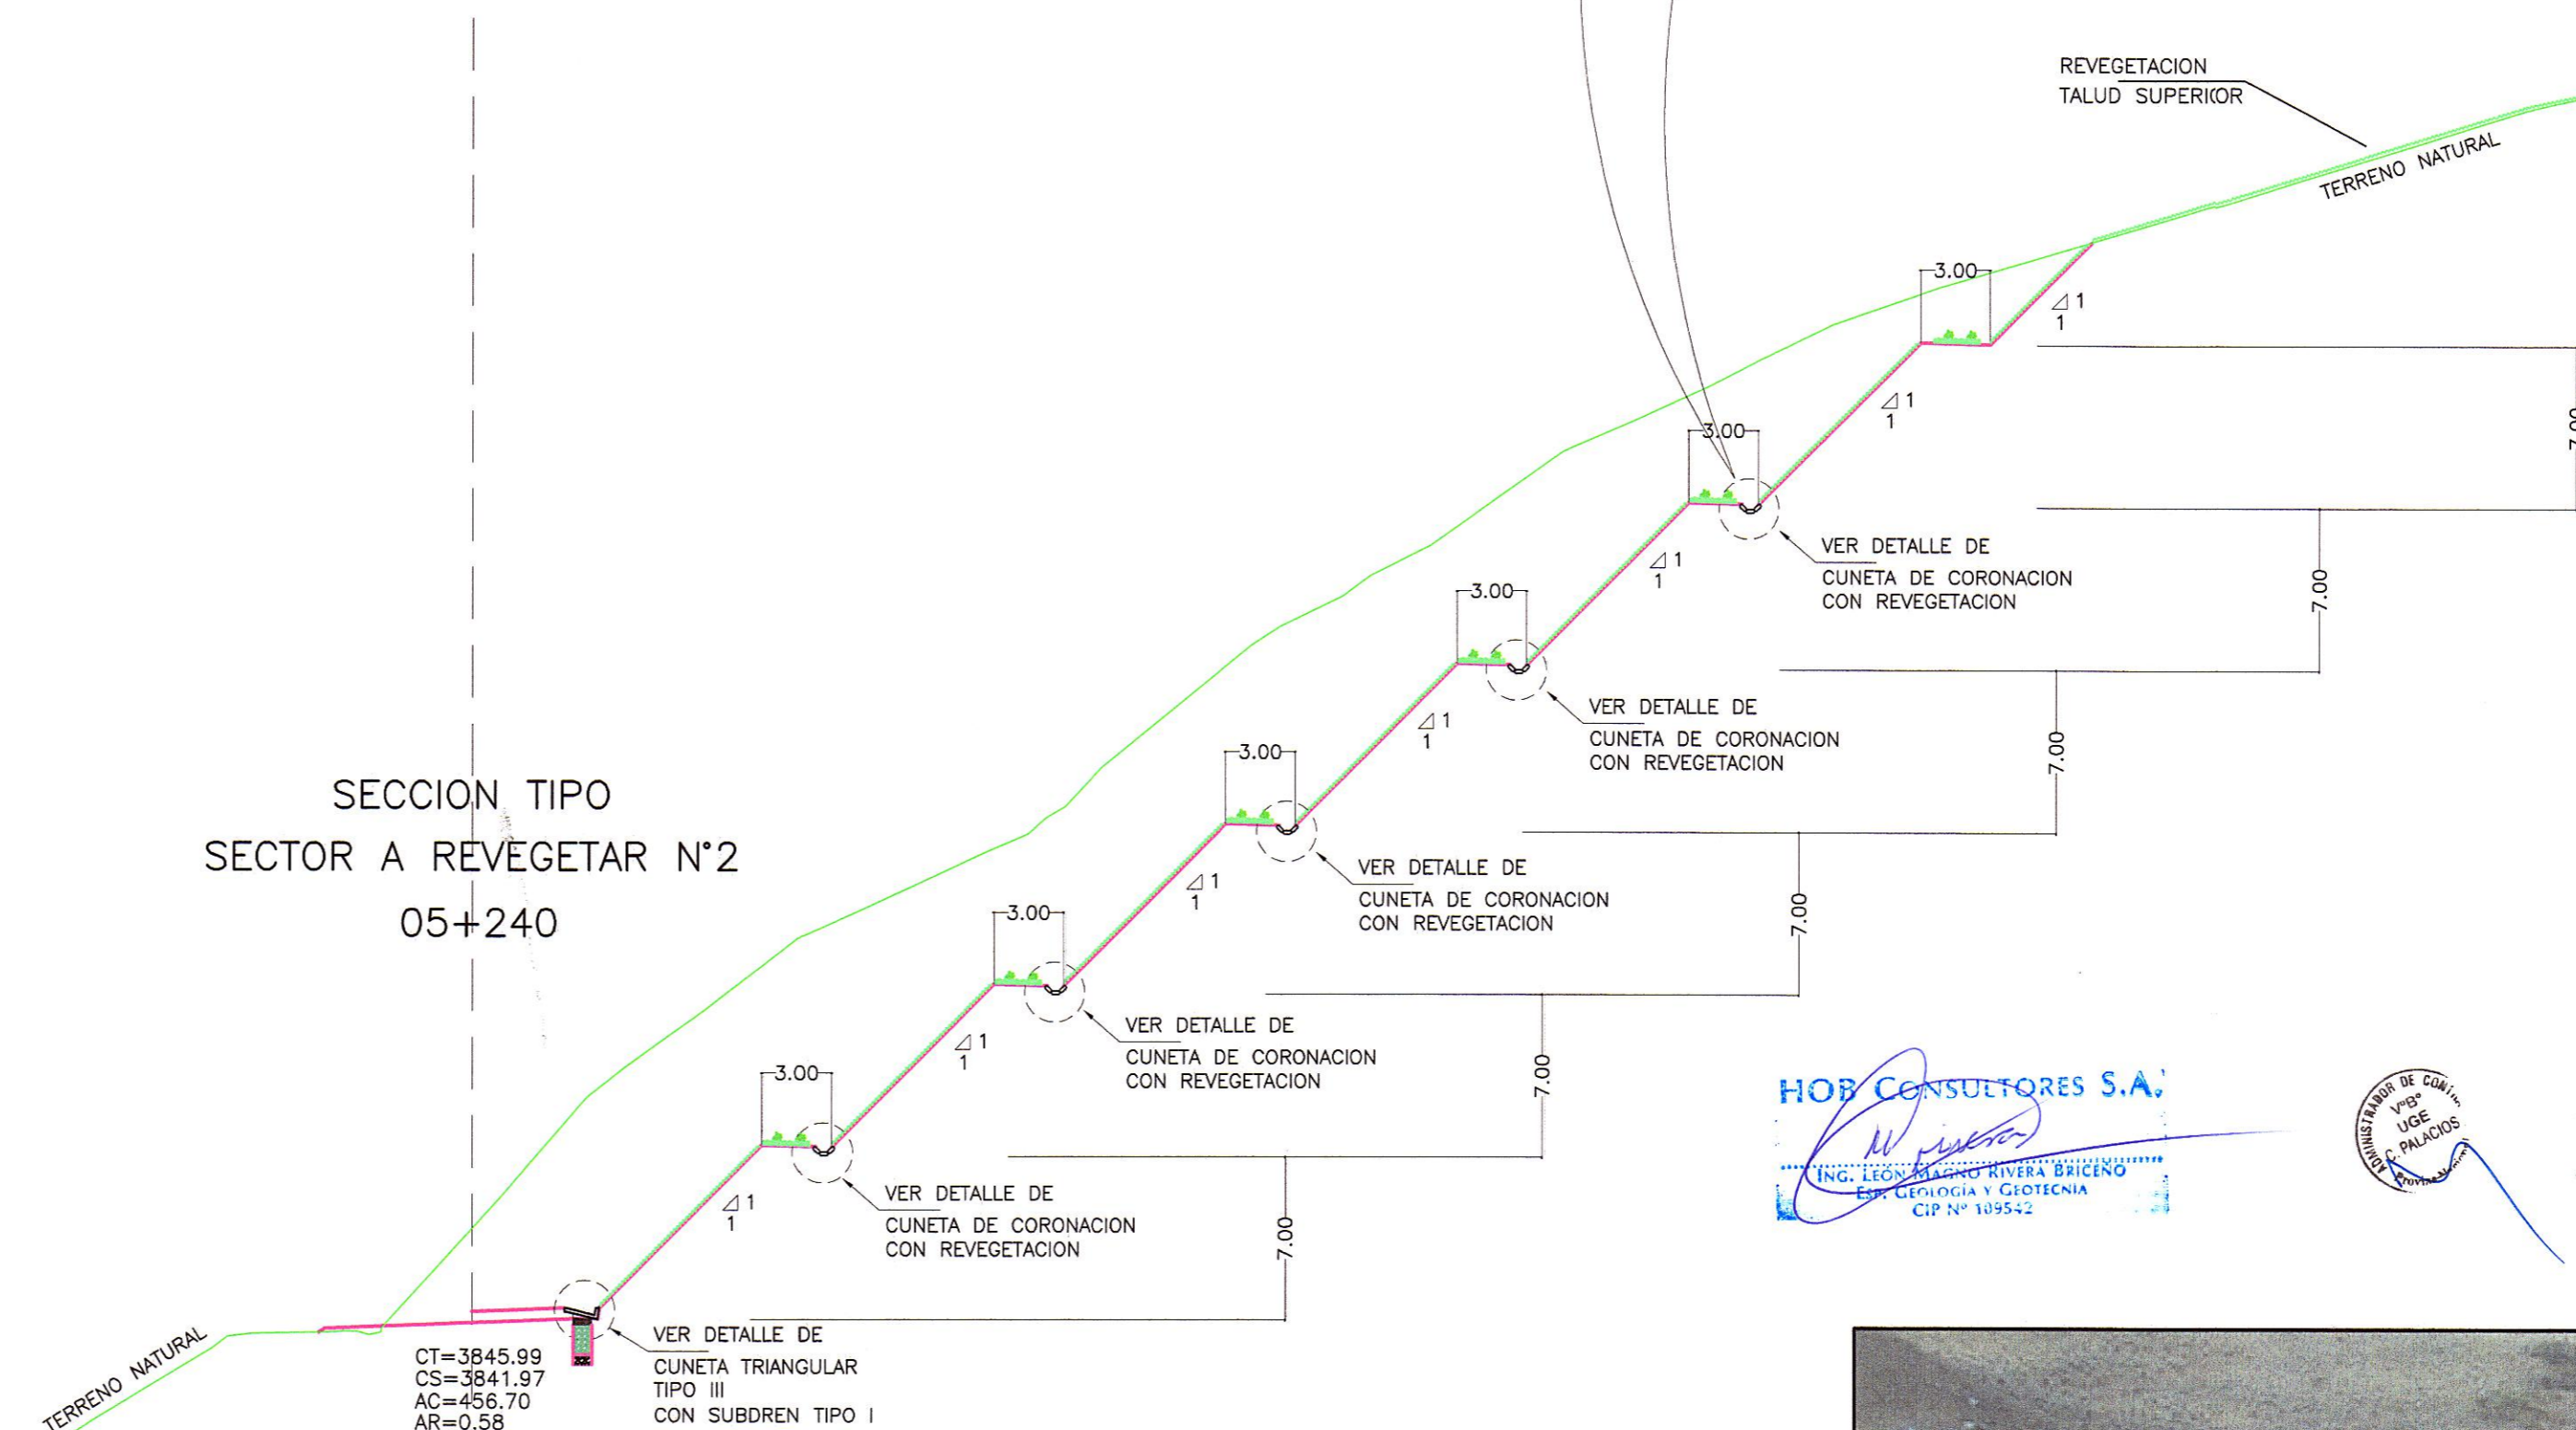


HOB CONSULTORES S.A.
ING. CESAR GUEVARA
ING. MAGNO LEON RIVERA
ING. ESTEBAN GARCIA
ING. GEOLOGIA Y GEOTECNIA
CIP N° 109542

SECTOR A REVEGETAR N°2
05+240

HOB CONSULTORES S.A.
ING. CESAR GUEVARA
ING. MAGNO LEON RIVERA
ING. ESTEBAN GARCIA
ING. GEOLOGIA Y GEOTECNIA
CIP N° 109542

DIAGRAMA DE REVEGETACION DE BANQUETA
ESC. 1/50

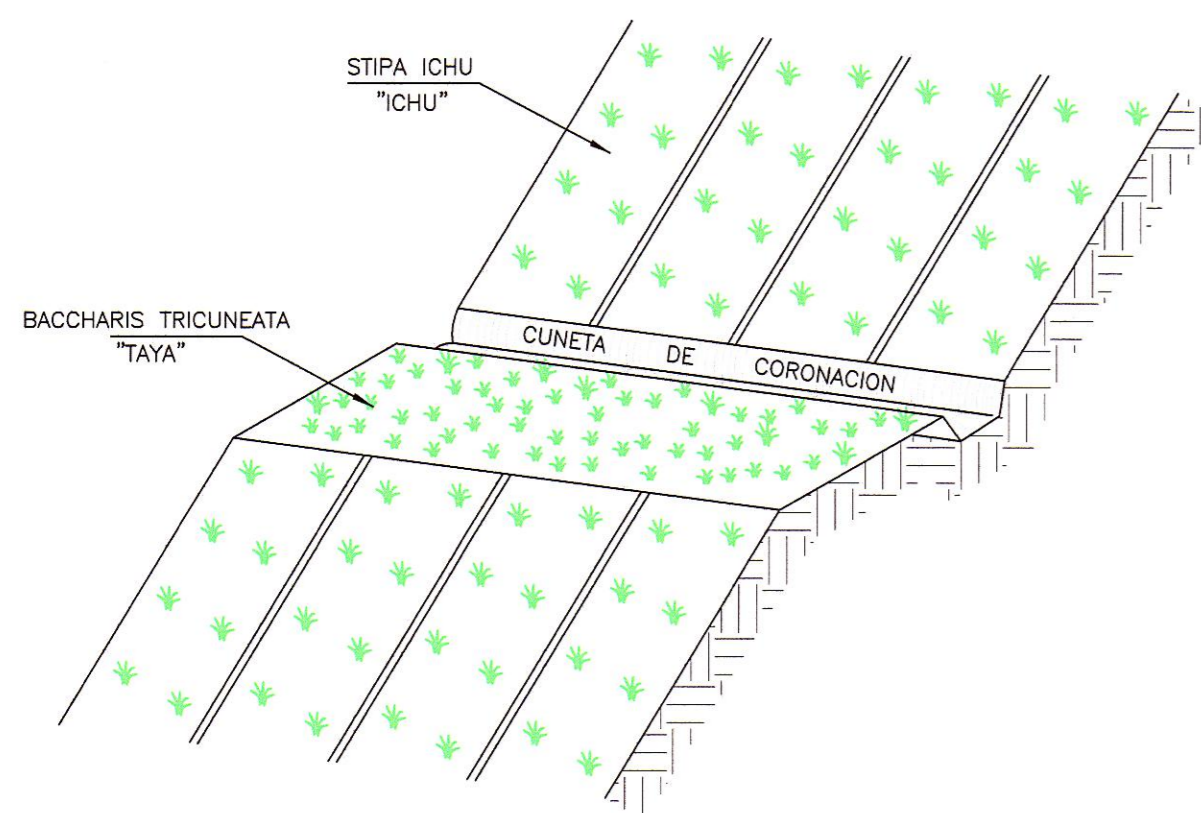

BACCHARIS TRICUNEATA "TAYA"

| REVISIONES | | |
|------------|-------|-------------|
| N° | FECHA | DESCRIPCION |
| | | |
| | | |
| | | |