
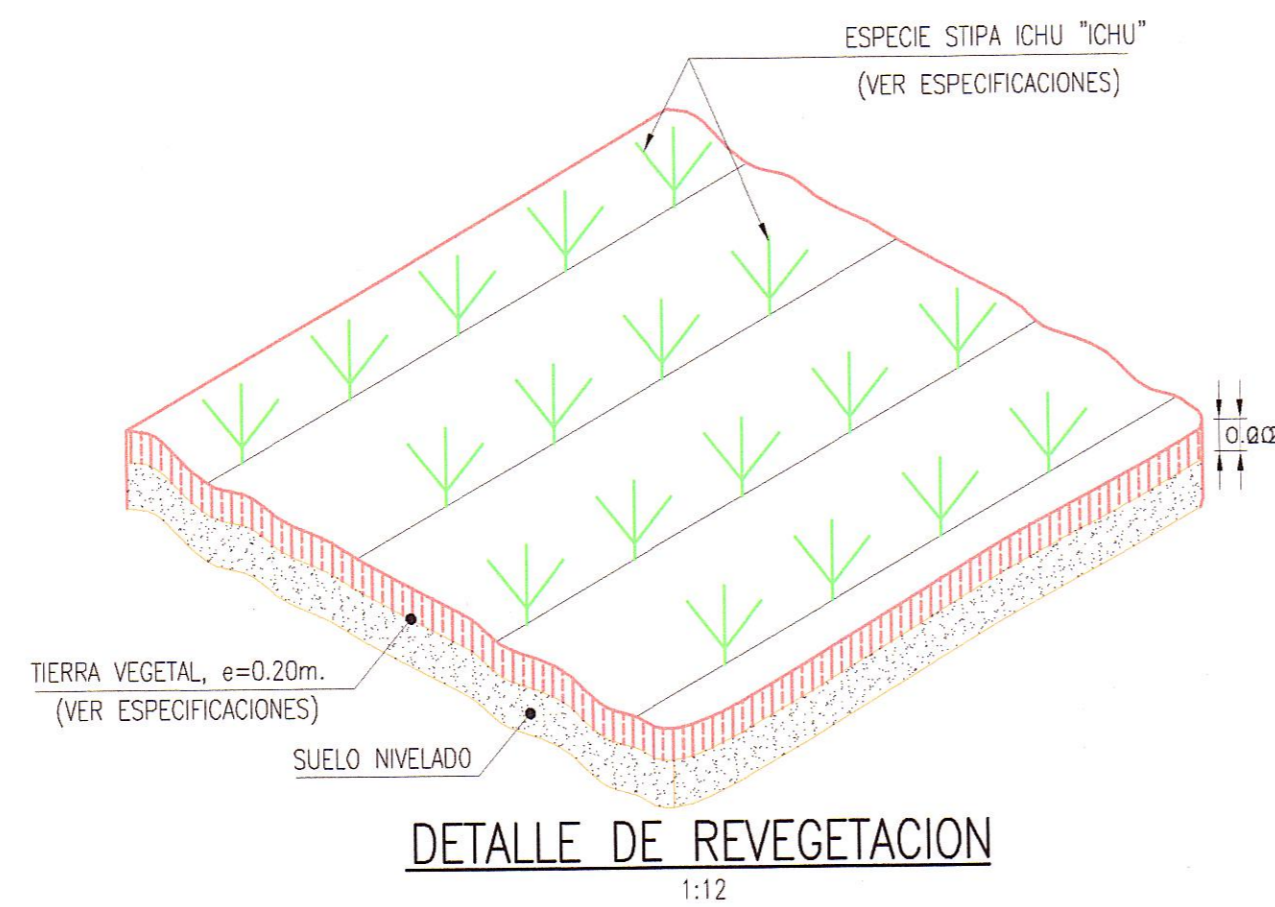
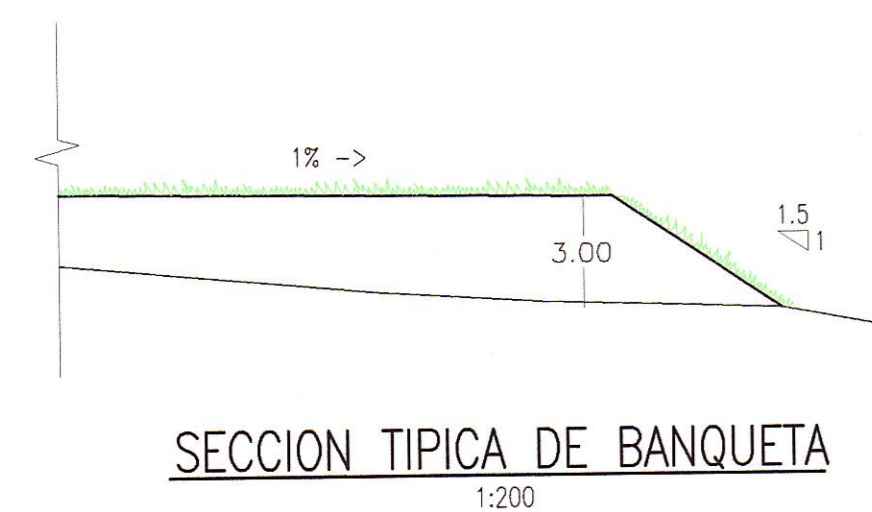
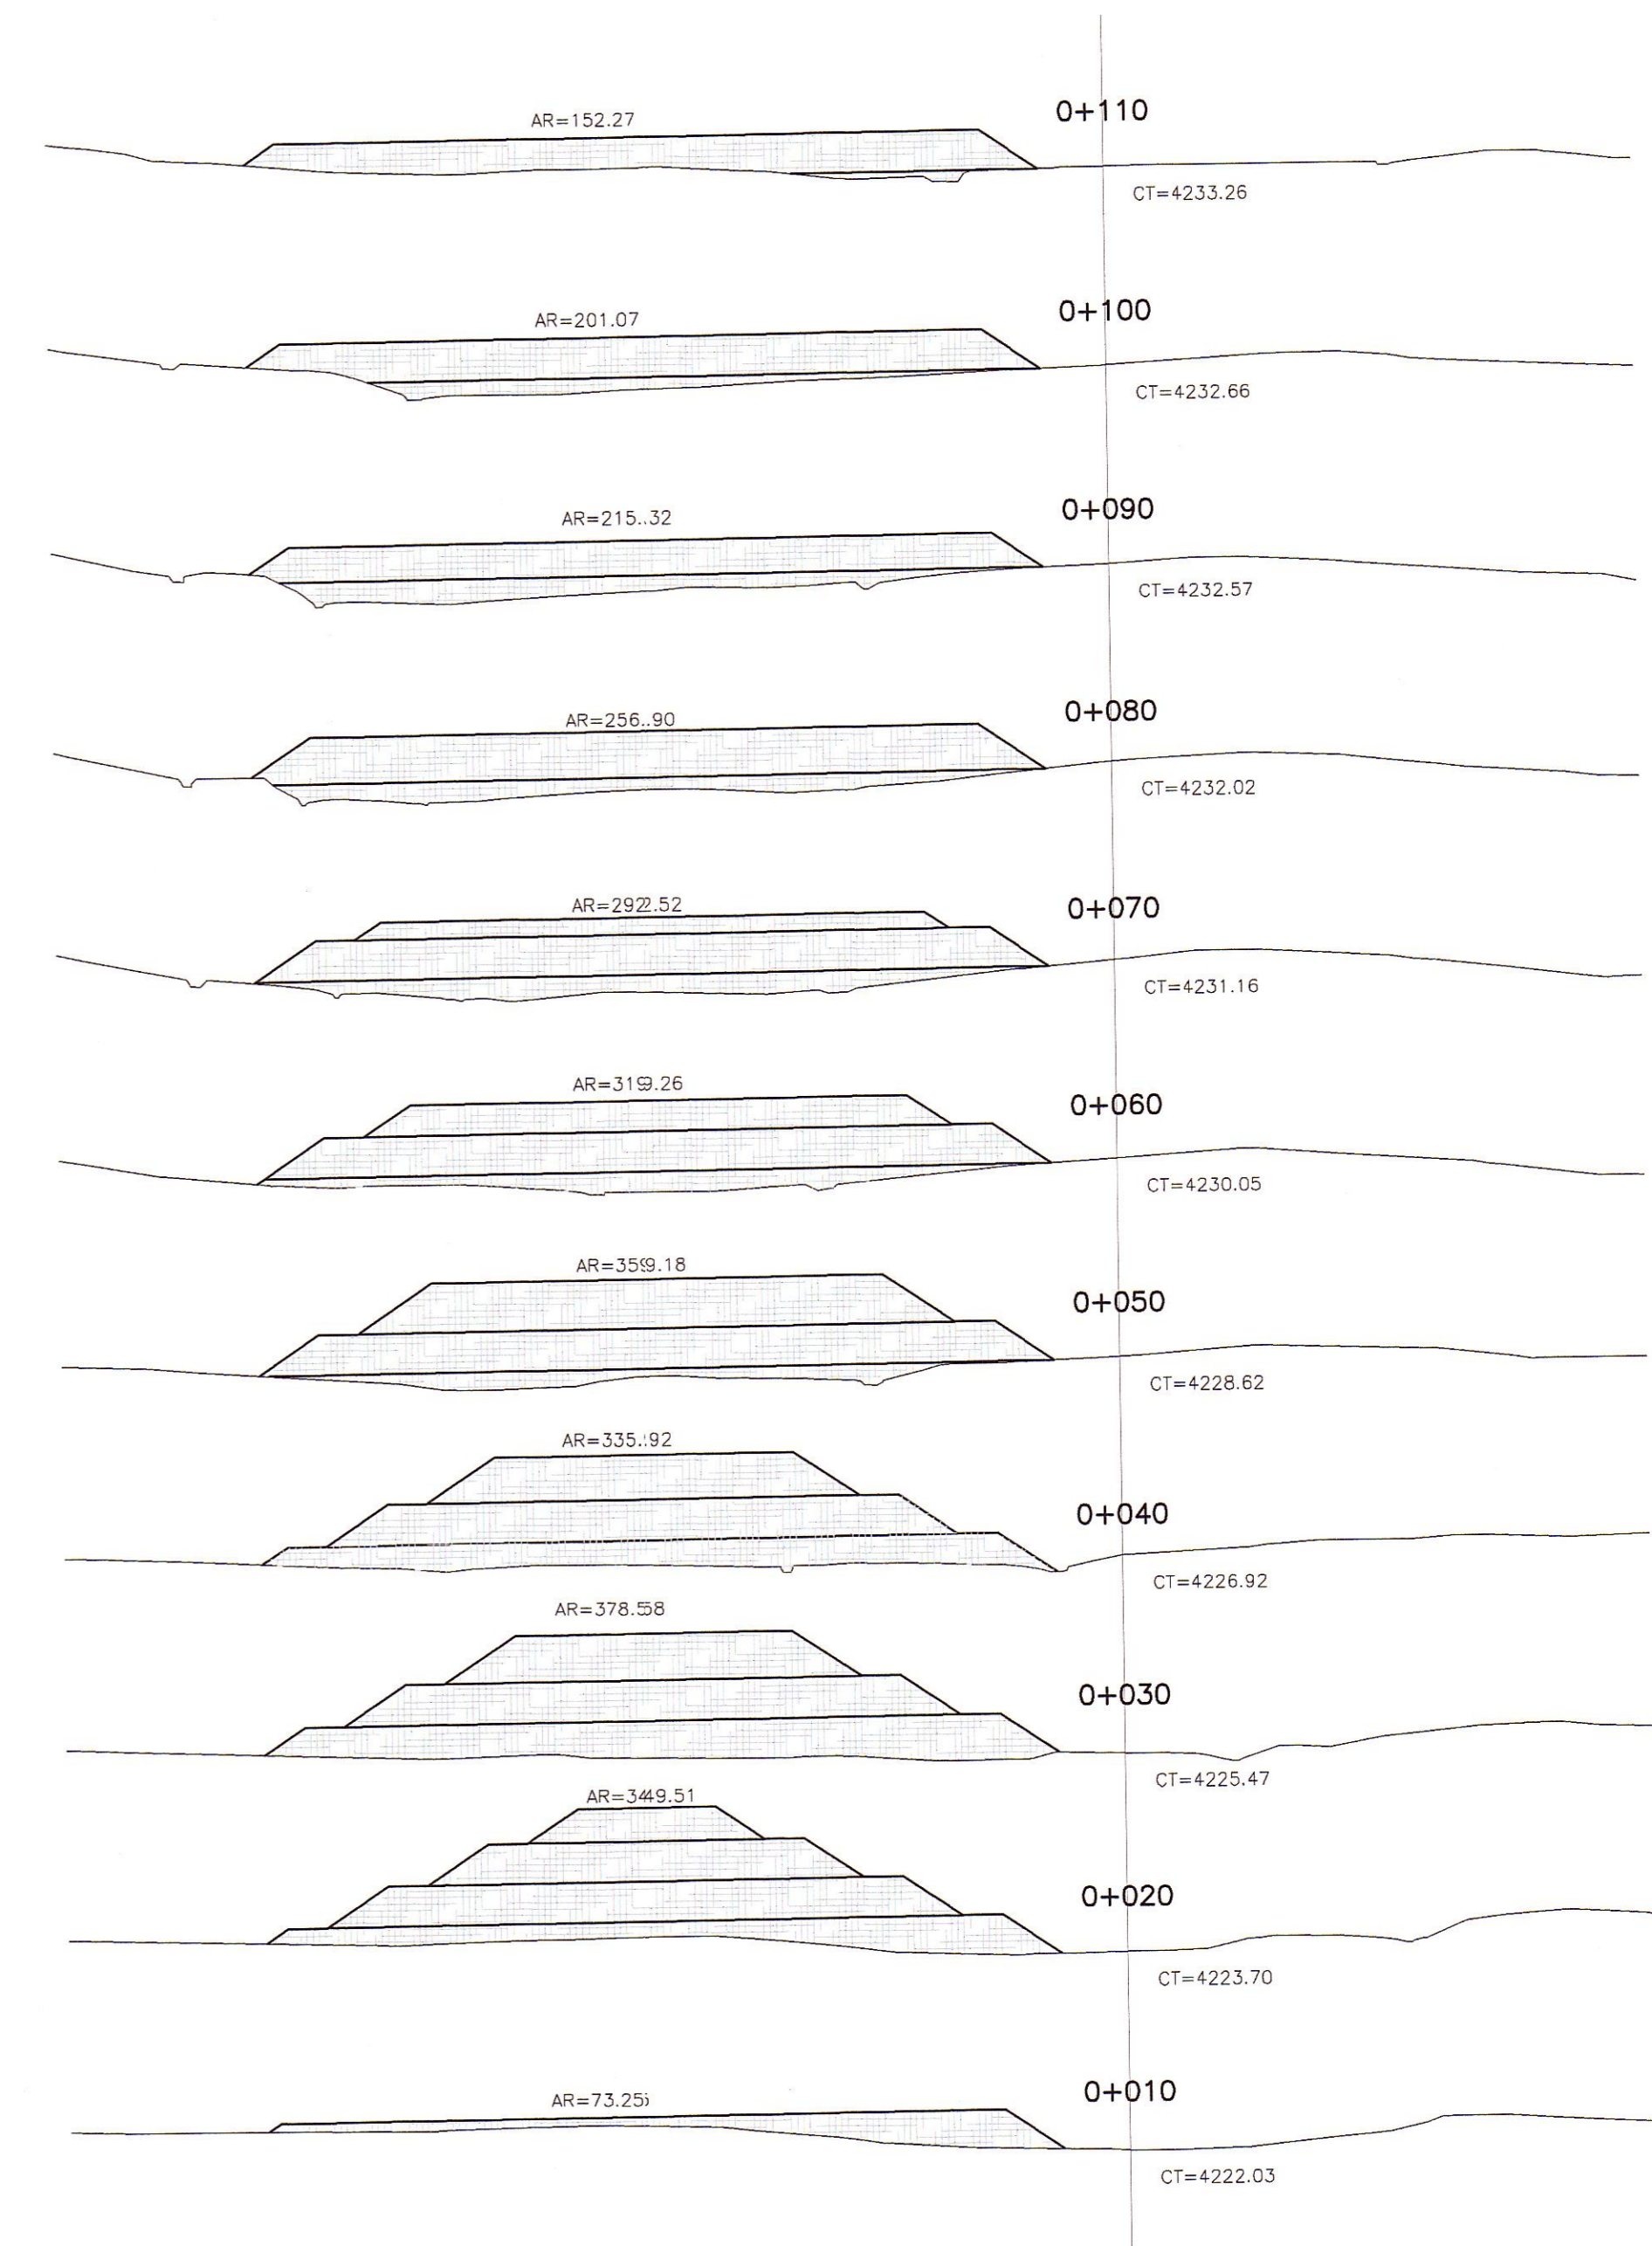


DEPOSITO DE MATERIAL EXCEDENTE
D.M.E. "Km 14+260"
LADO IZQ.

1275

SECCIONES TRANSVERSALES
ESC. 1/500

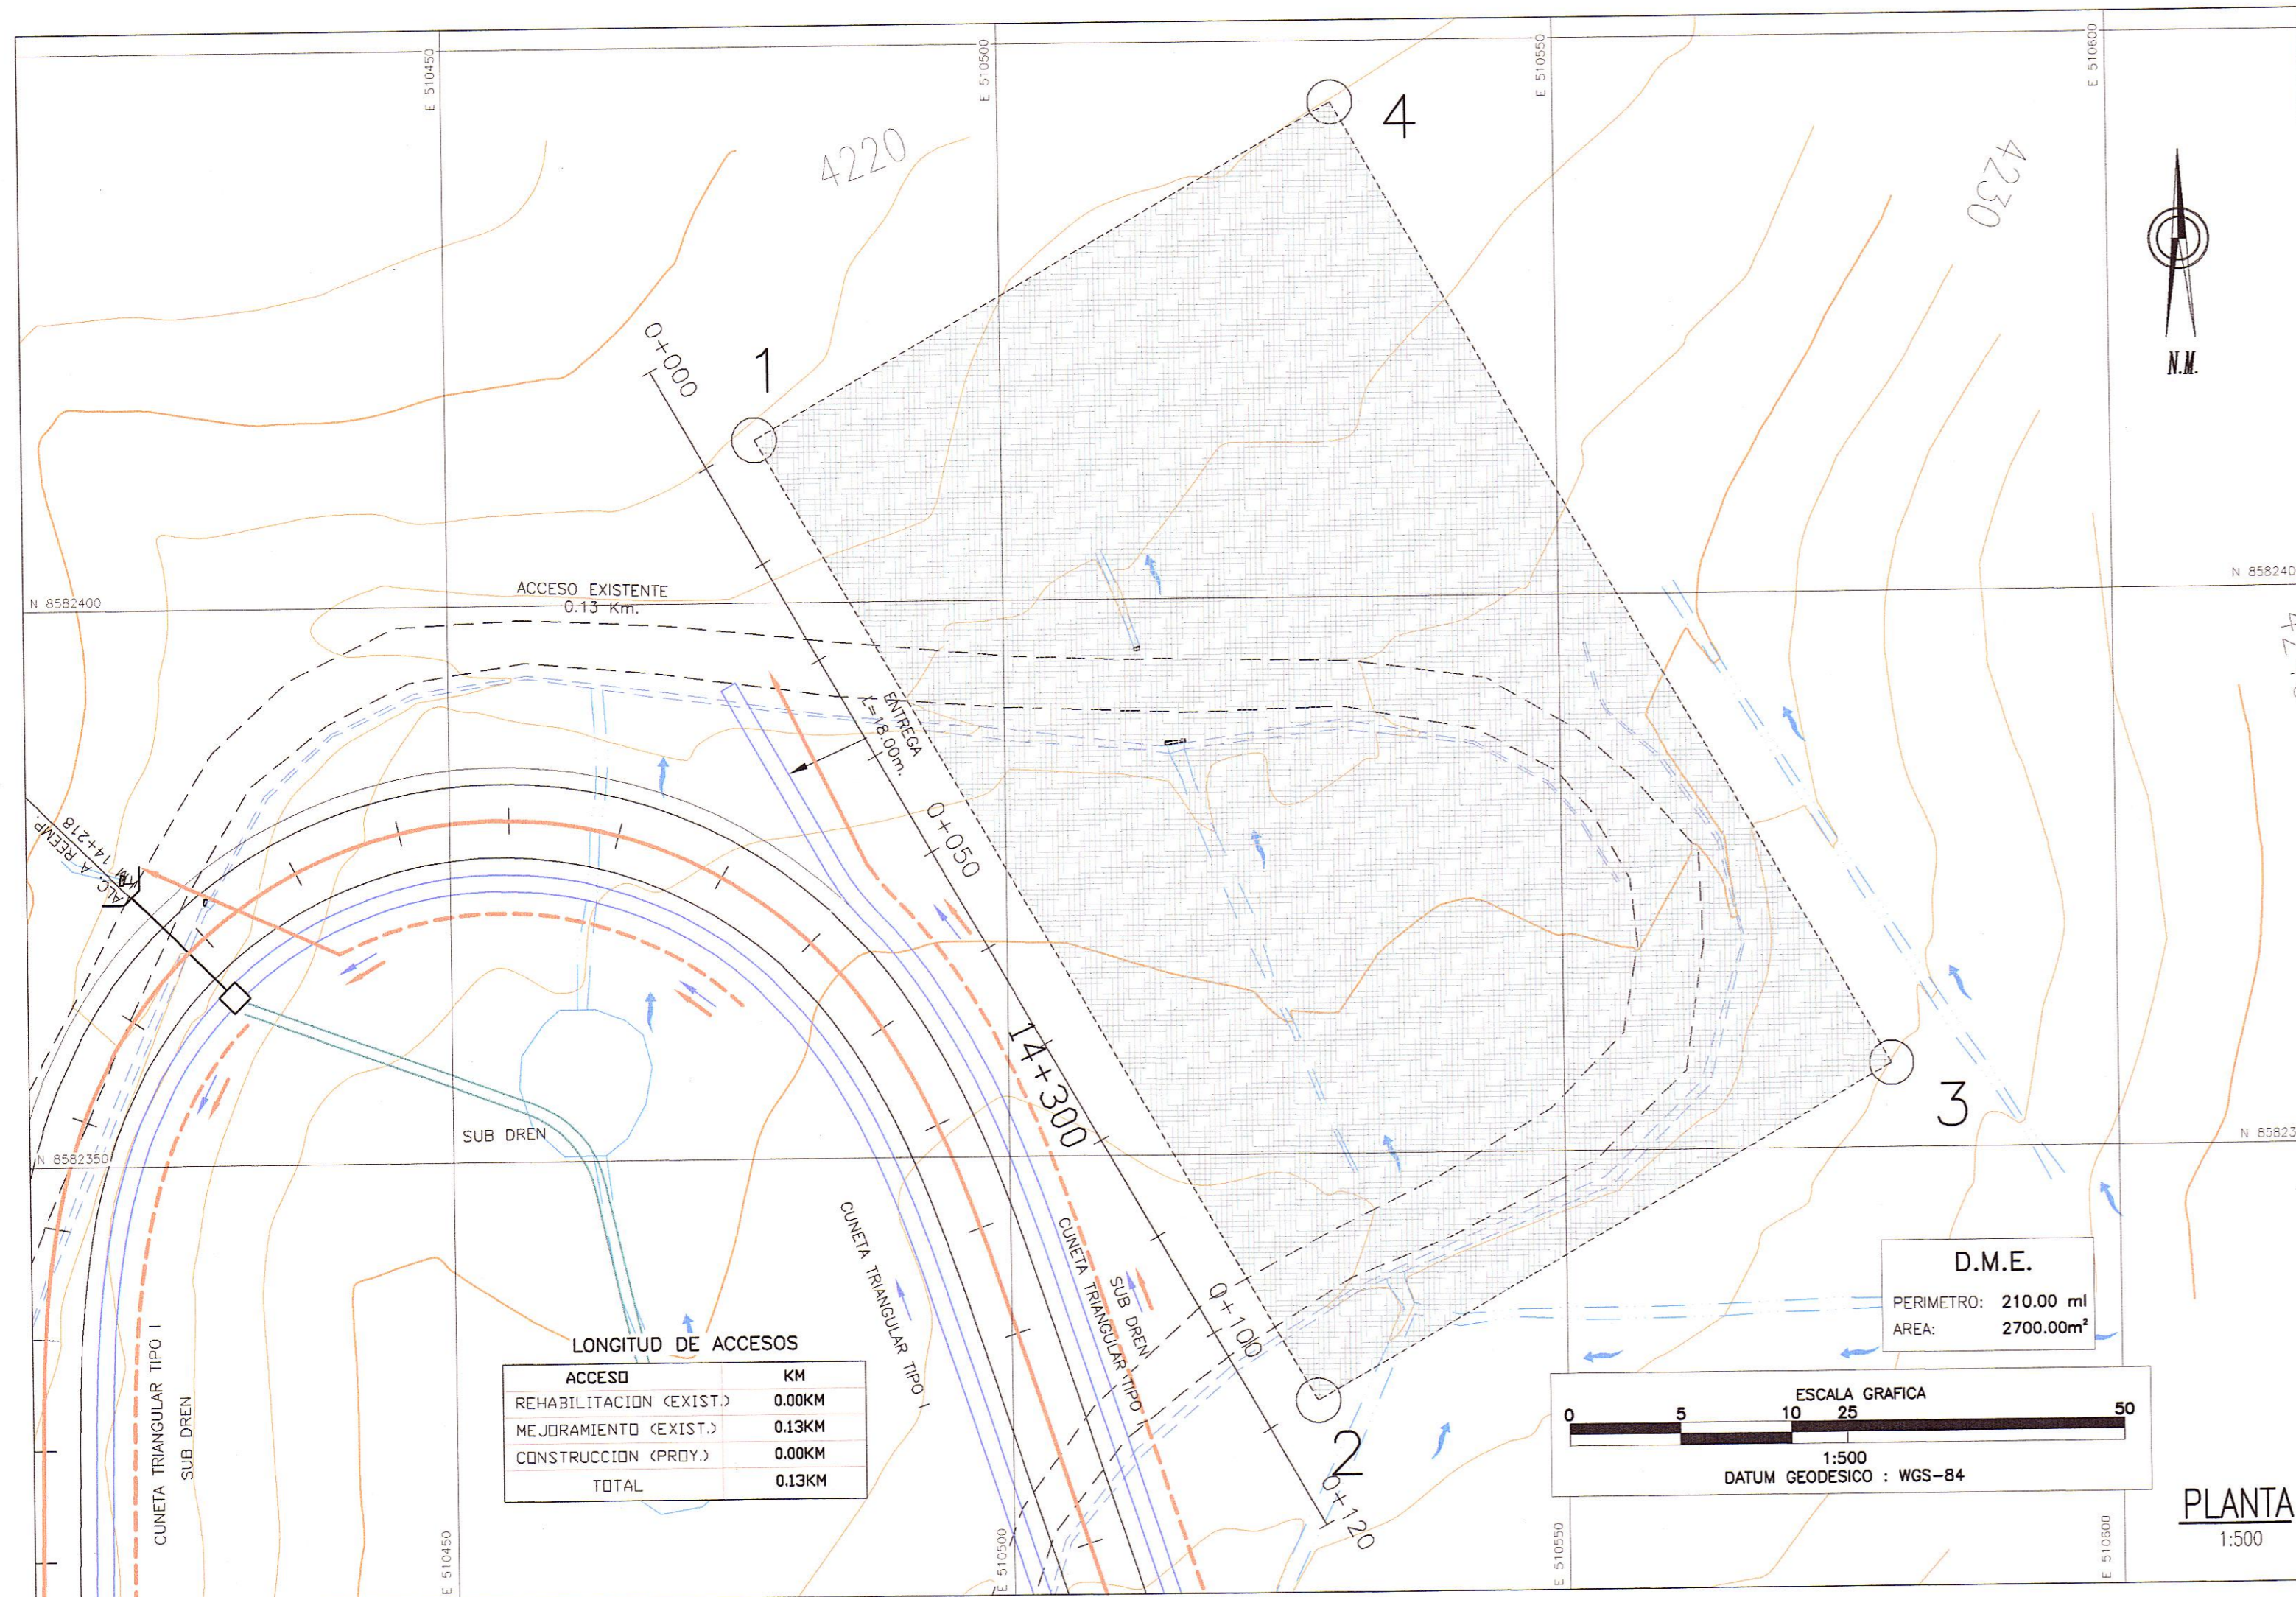

PROGRESIVAS	AREA m2	VOLUMEN m3
00+010	73.25	
00+020	349.51	2113.80
00+030	378.58	3640.45
00+040	335.92	3572.50
00+050	359.18	3475.50
00+060	319.26	3392.20
00+070	292.52	3058.90
00+080	256.90	2747.10
00+090	215.32	2361.10
00+100	201.07	2081.95
00+110	152.27	1837.95
TOTAL		28281.45

PUNTO	NORTE	ESTE
1	8582410.263	510483.840
2	8582323.441	510533.457
3	8582353.211	510585.550
4	8582440.034	510535.933

LEYENDA

PLANTA :

- EJE PROYECTADO
- CARRERA EXISTENTE
- CURVA MAYOR
- CURVA MENOR
- CASA

MATERIAL EXCEDENTE :

- VERTICE DE POLIGONAL
- AREA DE D.M.E.

HOB CONSULTORES S.A.
ING. CARLOS RAFAEL URQUIAGA NAVARRO
ESP. TOPOGRAFIA, TRAZADO Y DISEÑO VIAL
CIP N° 81237

HOB CONSULTORES S.A.
ING. CESAR FERRON GUEVARA MATAMOROS
ING. JOSE DE ESTEBAN
CIP N° 14874