



DEPOSITO DE MATERIAL EXCEDENTE  
D.M.E. "Km 16+440"  
LADO DER.

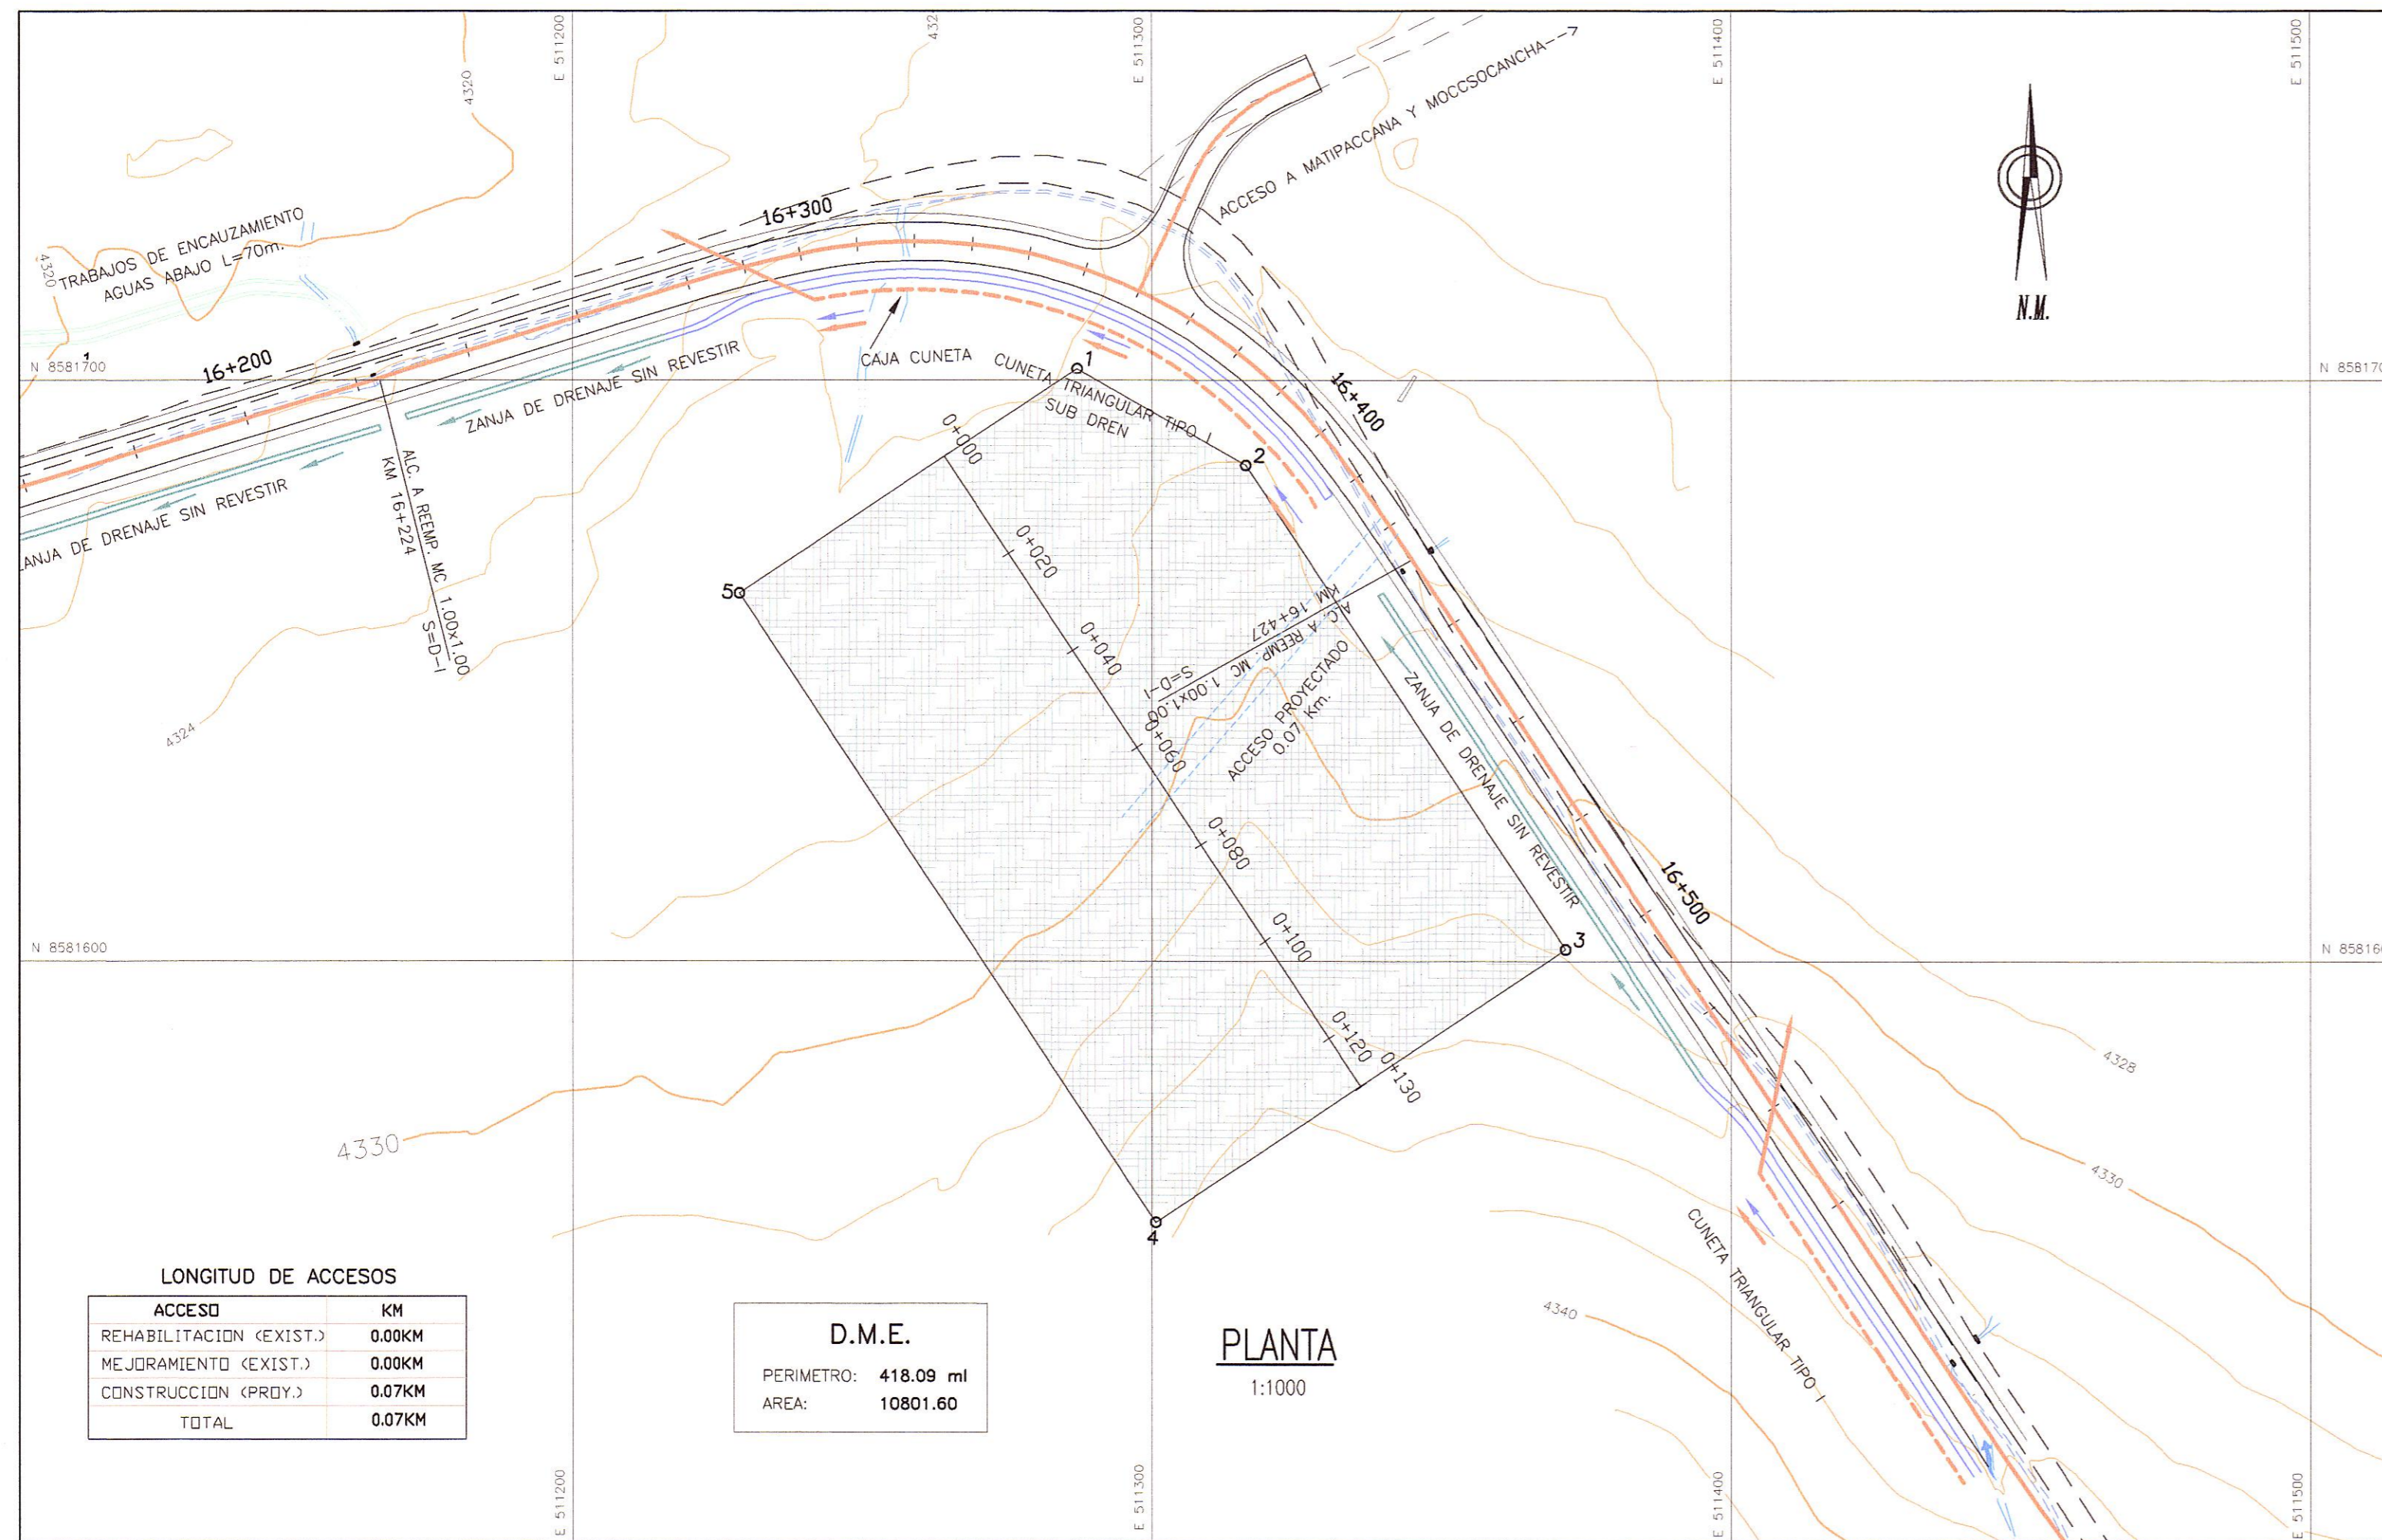


SECCIONES TRANSVERSALES

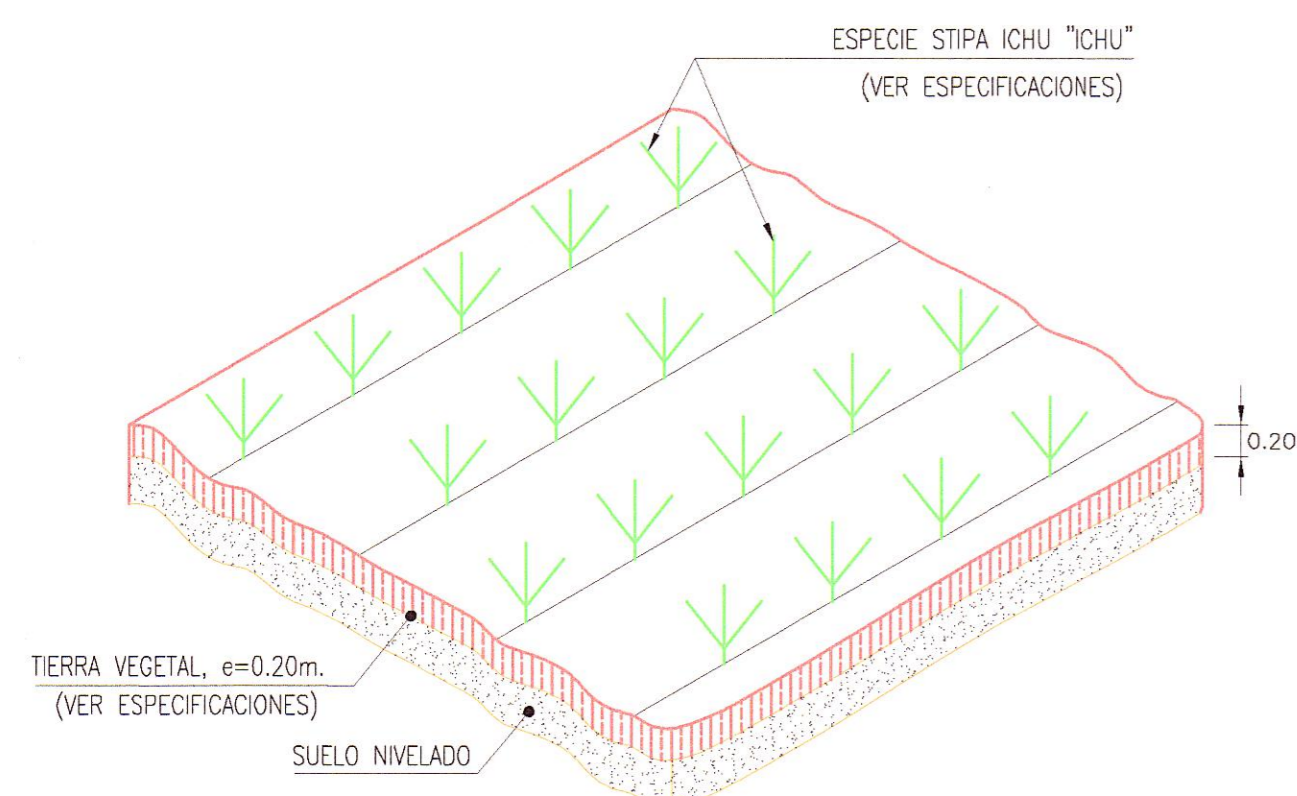

**CALCULO DE CAPACIDAD**

PROGRESIVAS	AREA m2	VOLUMEN m3
00+000	395.32	
00+010	463.04	4291.80
00+020	501.22	4821.30
00+030	544.59	5229.05
00+040	494.32	5194.55
00+050	436.71	4655.15
00+060	385.26	4109.85
00+070	367.96	3766.10
00+080	334.10	3510.30
00+090	325.30	3297.00
00+100	343.80	3345.50
00+110	353.84	3488.20
00+120	321.48	3376.60
00+130	268.83	2951.55
<b>TOTAL</b>		<b>52036.95</b>

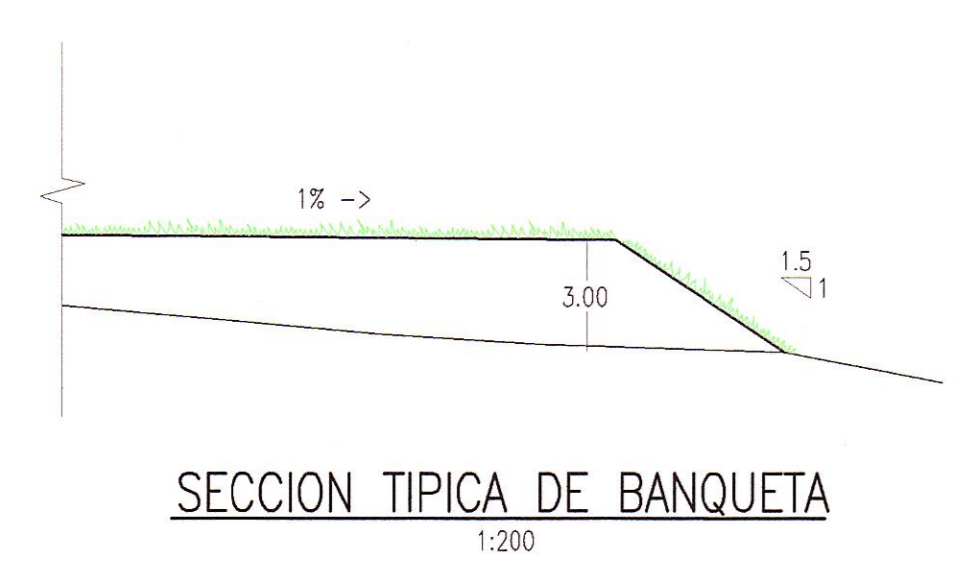

**CUADRO DE COORDENADAS UTM**

PV	NORTE	ESTE
1	8581701.929	511287.180
2	8581685.239	511316.232
3	8581601.994	511371.448
4	8581555.061	511300.690
5	8581663.278	511228.910

FOTO DME KM 16+440



HOB CONSULTORES S.A.

HOB CONSULTORES S.A.