



DEPOSITO DE MATERIAL EXCEDENTE
D.M.E. "Km 18+700"
LADO IZQ.

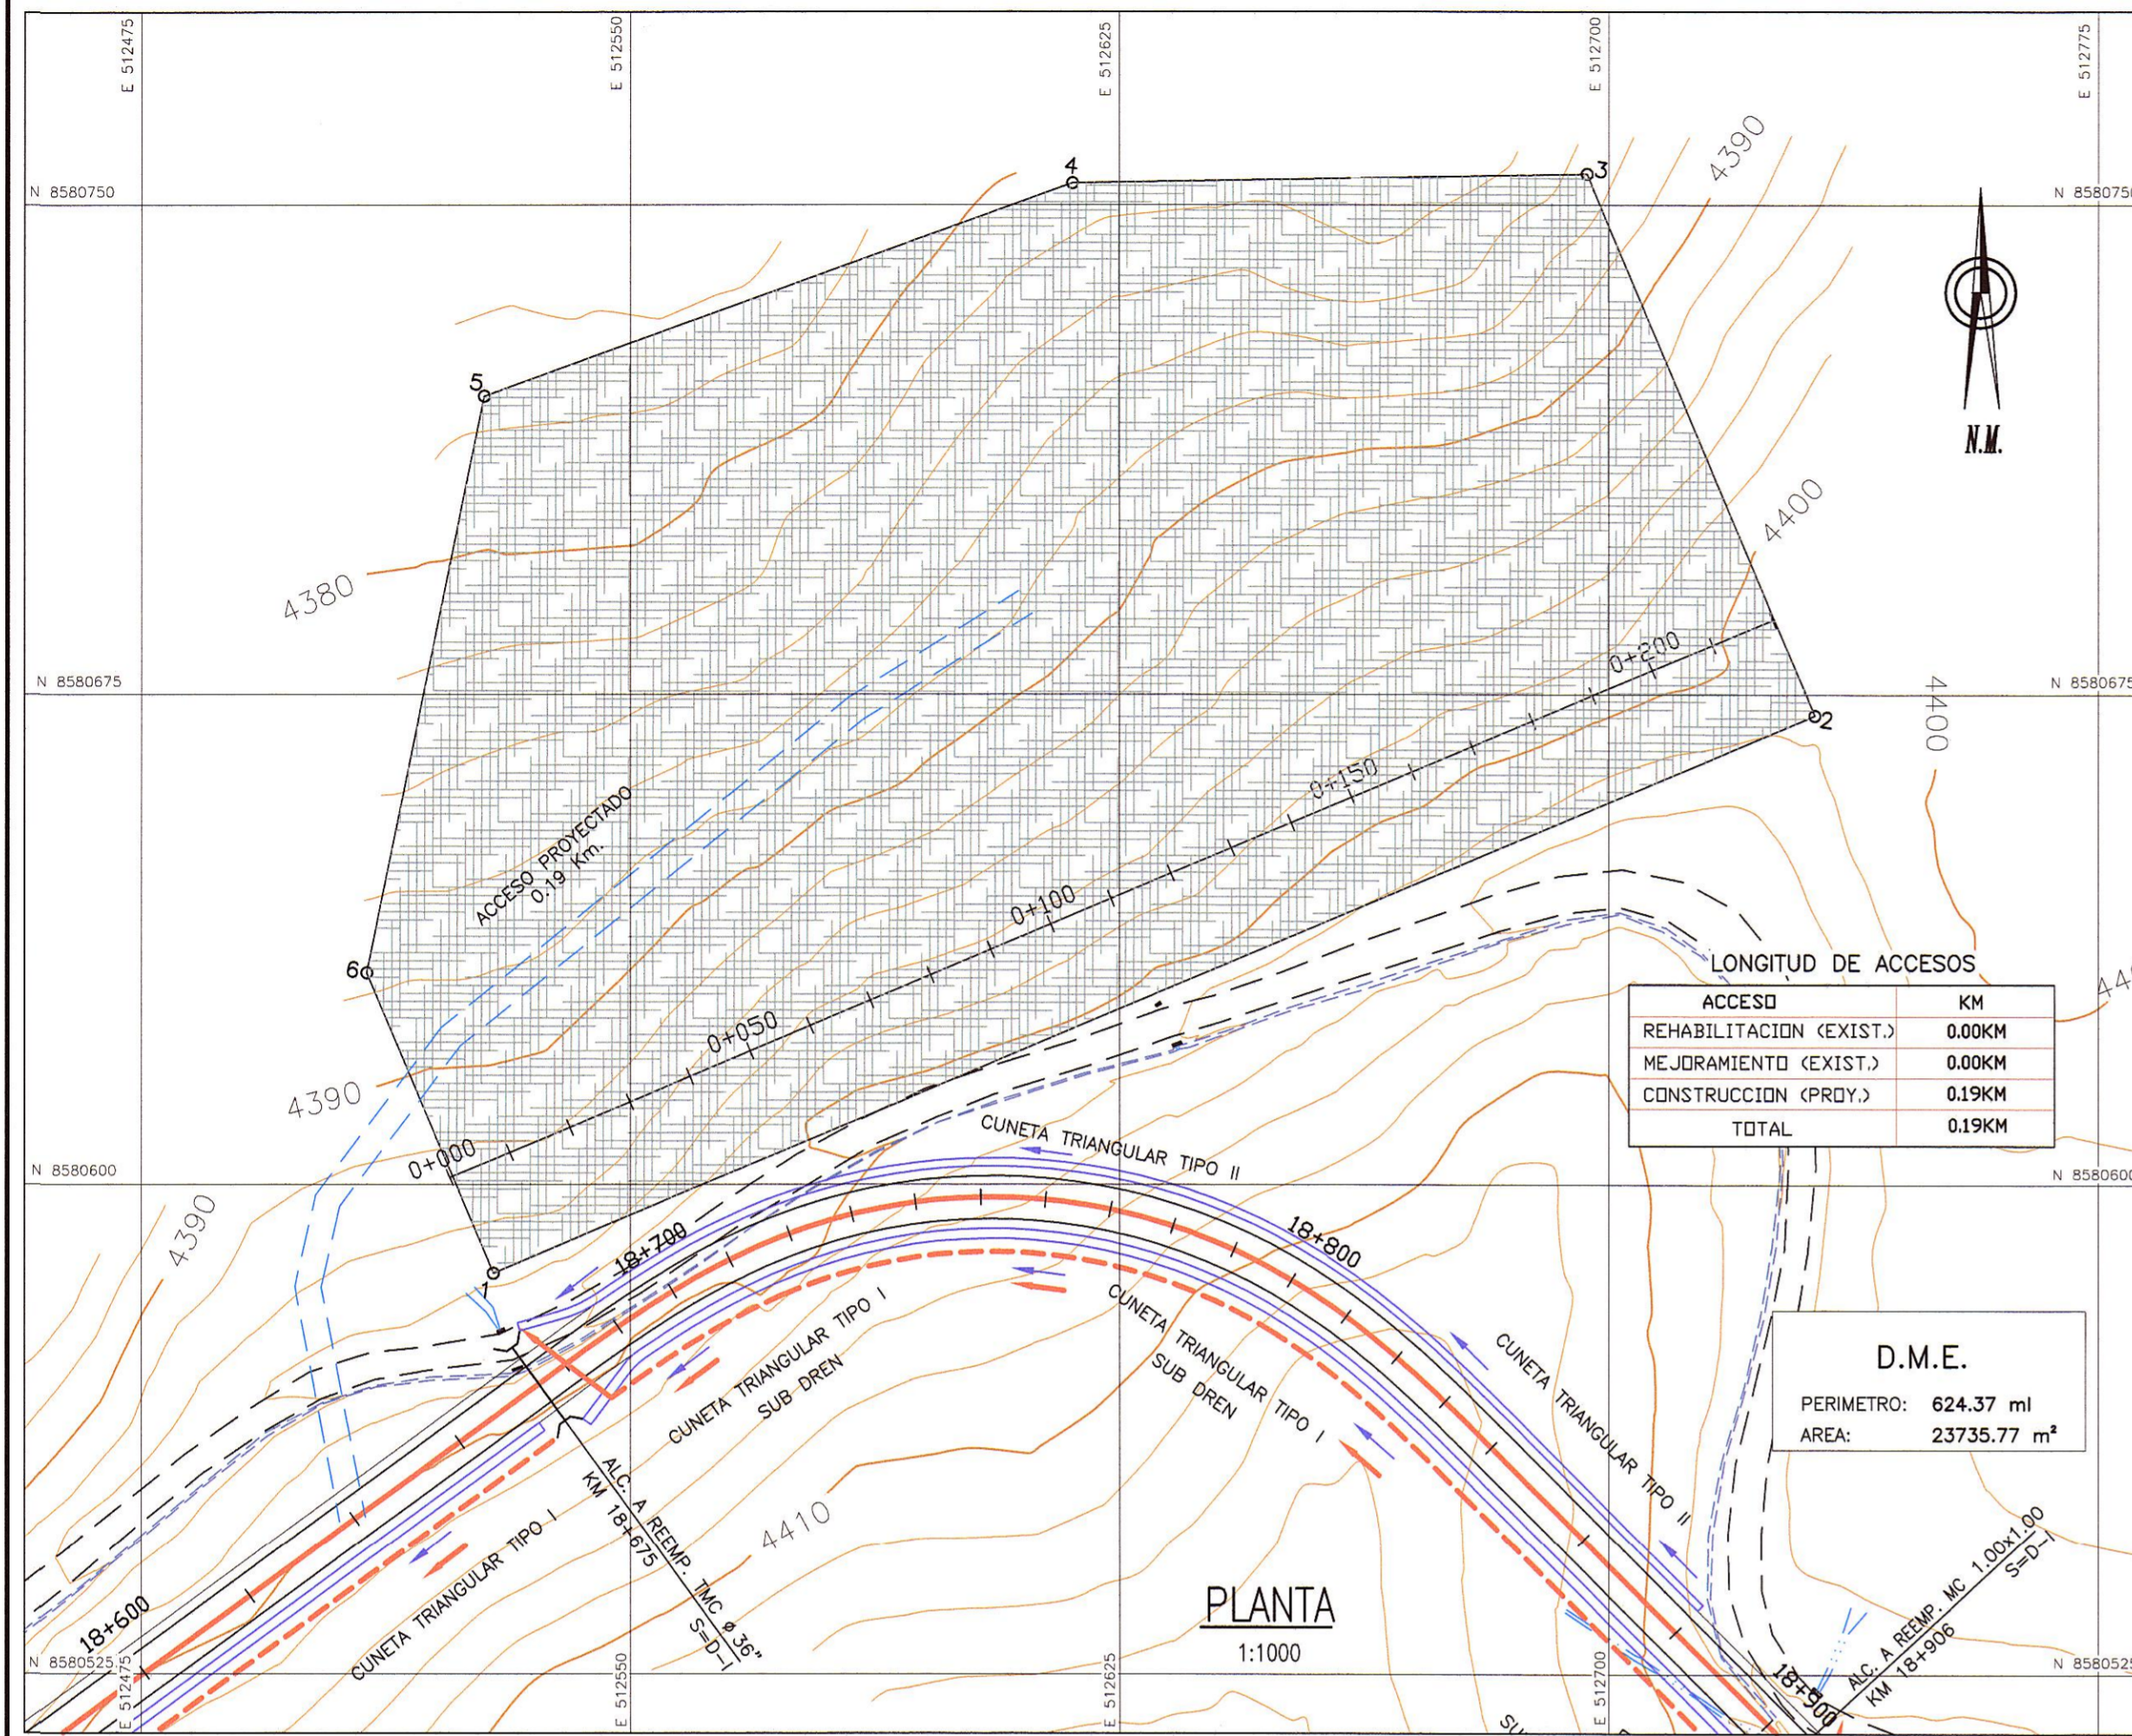




PROGRESIVAS	AREA m2	VOLUMEN m3
00+000	279.31	
00+010	615.30	4473.05
00+020	700.82	6580.60
00+030	1099.87	9003.45
00+040	1155.21	11275.40
00+050	1701.71	14284.60
00+060	1639.16	16704.35
00+070	1584.19	16116.75
00+080	1504.38	15442.85
00+090	1472.64	14885.10
00+100	1449.57	14611.05
00+110	1496.12	14728.45
00+120	1553.27	15246.95
00+130	1581.16	15672.15
00+140	1558.18	15696.70
00+150	1515.74	15369.60
00+160	1429.08	14724.10
00+170	1718.93	15740.05
00+180	1292.24	15055.85
00+190	1190.50	12413.70
00+200	1157.59	11740.45
00+210	725.09	9413.40
00+220	754.98	7400.35
TOTAL	286578.95	

PV	NORTE	ESTE
1	8580586.490	512528.980
2	8580671.852	512731.485
3	8580754.695	512696.564
4	8580753.291	512617.815
5	8580720.765	512527.569
6	8580632.513	512509.579

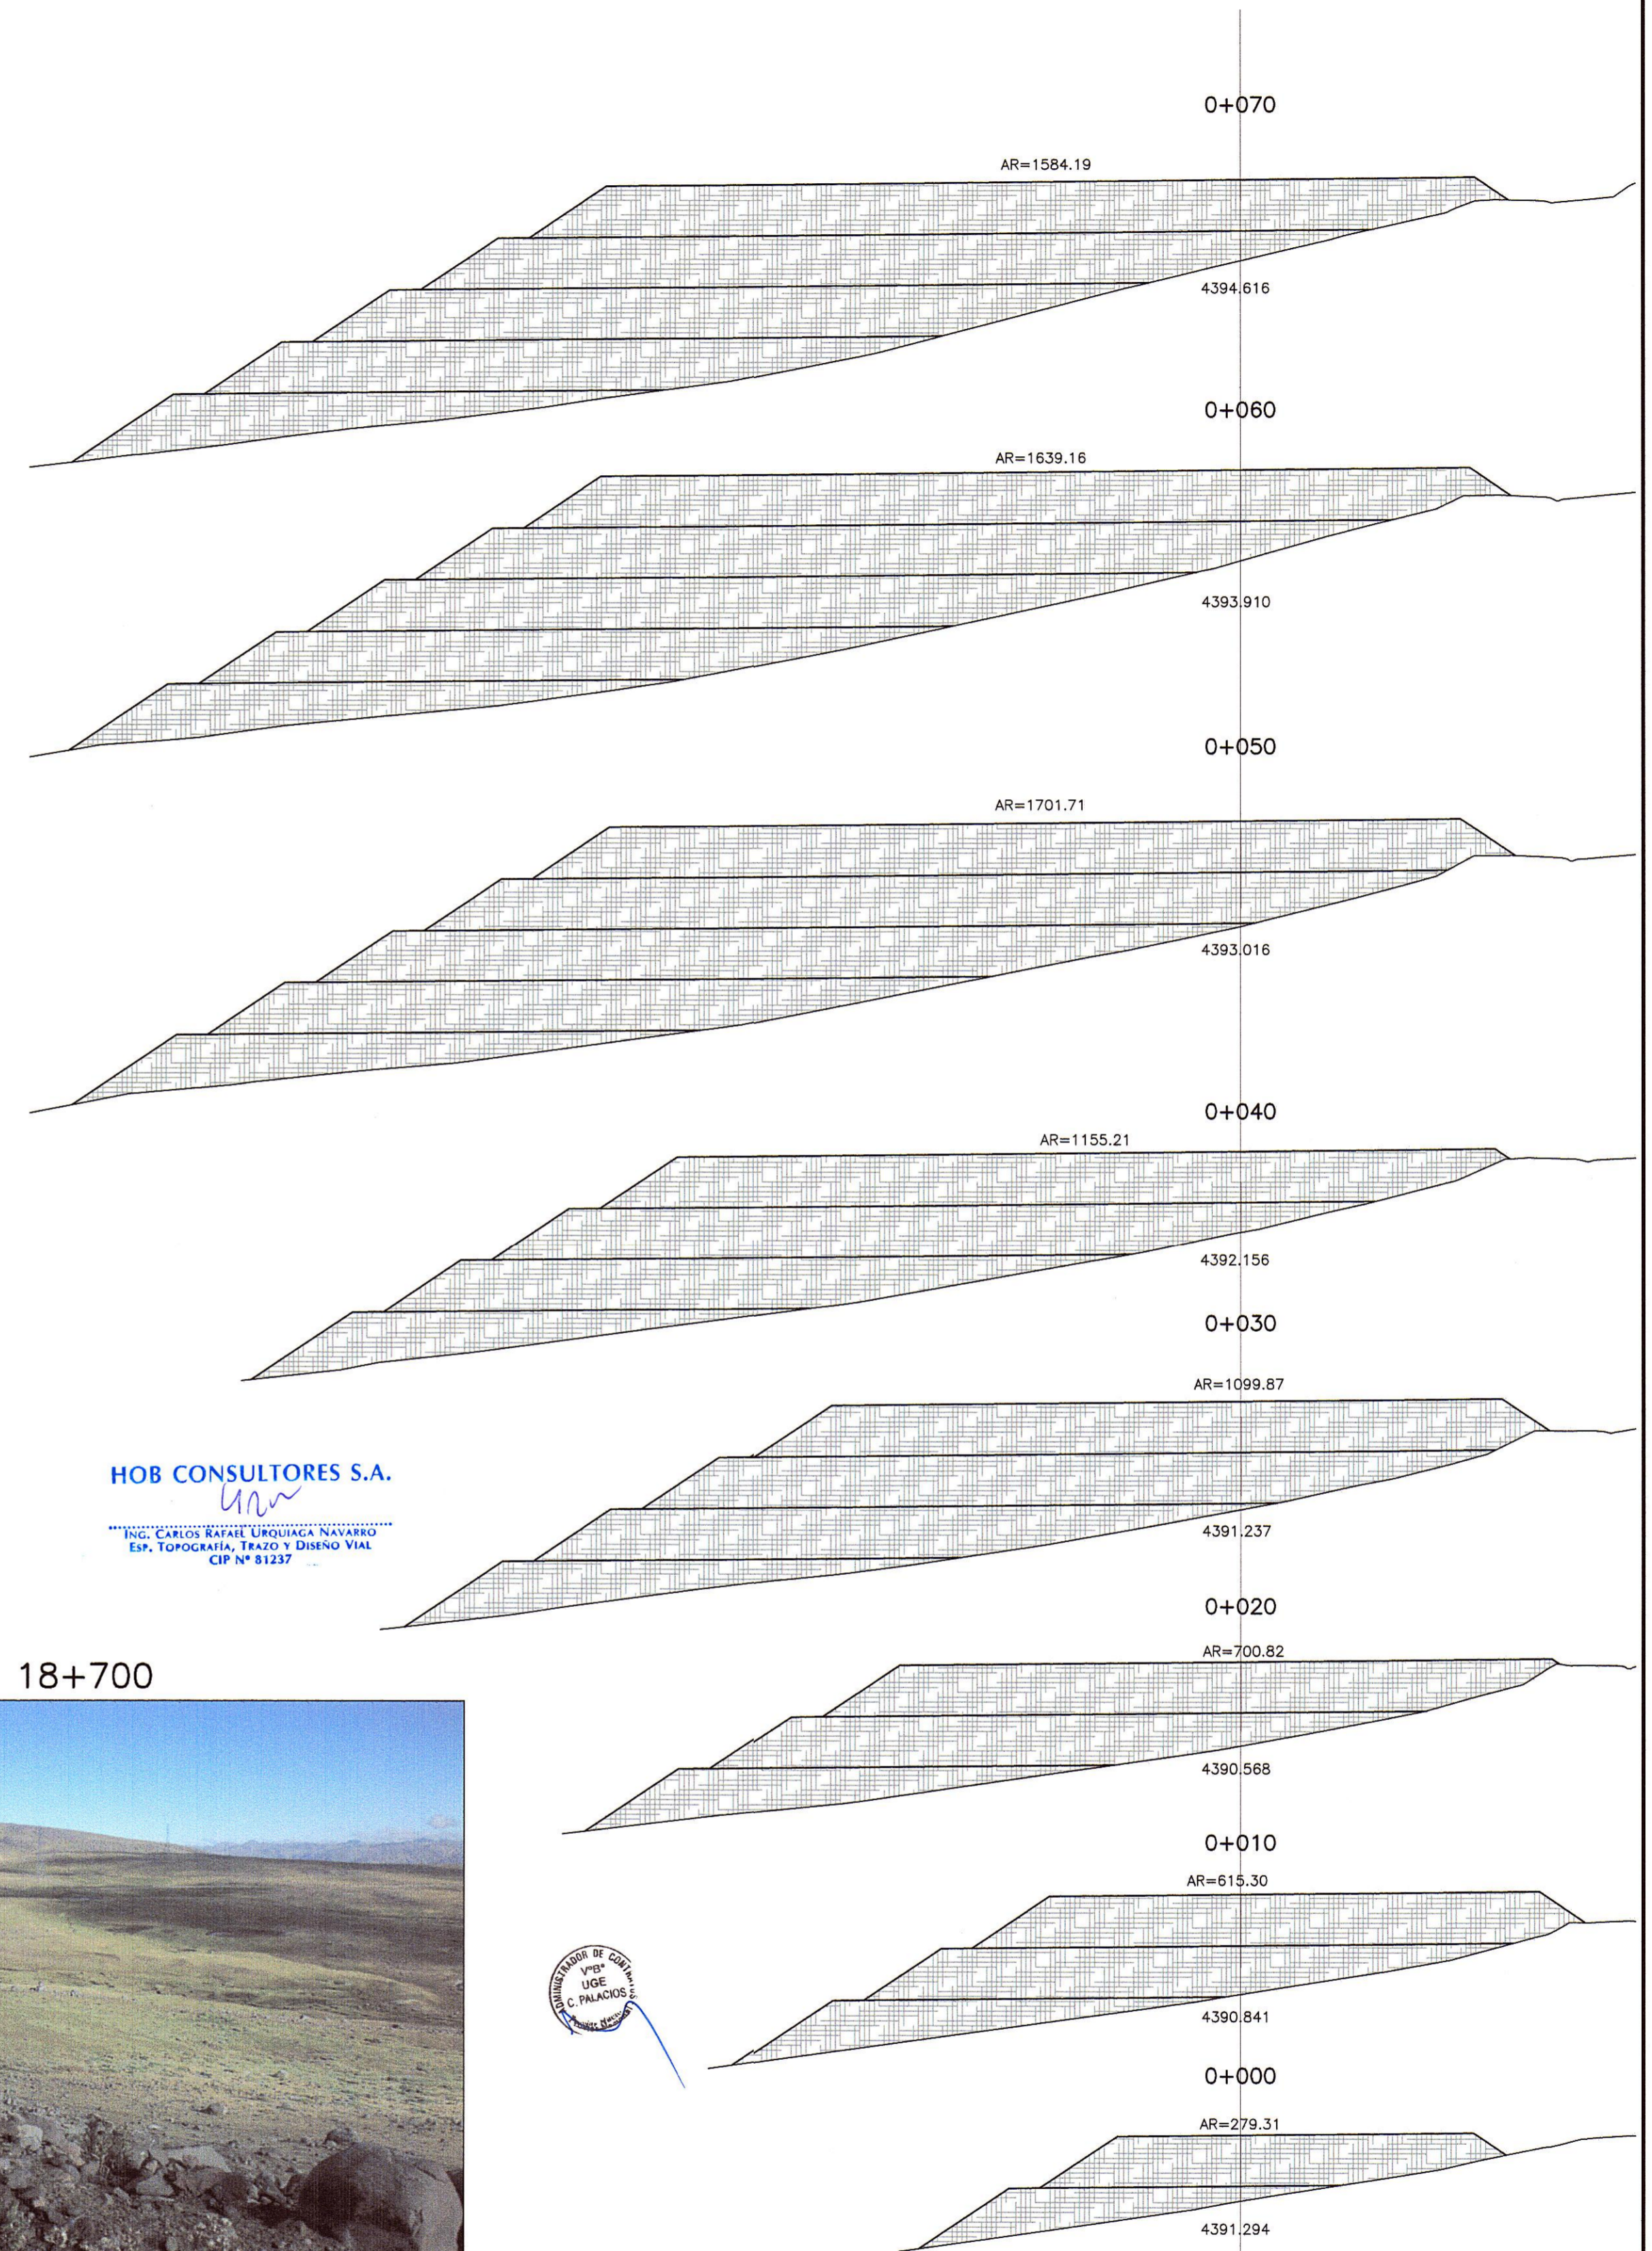

HOB CONSULTORES S.A.
ING. CARLOS RAFAEL URQUIAGA NAVARRO
Esp. TOPOGRAFIA, TRAZO Y DISEÑO VIAL
CIP N° 81237

FOTO DME KM 18+700

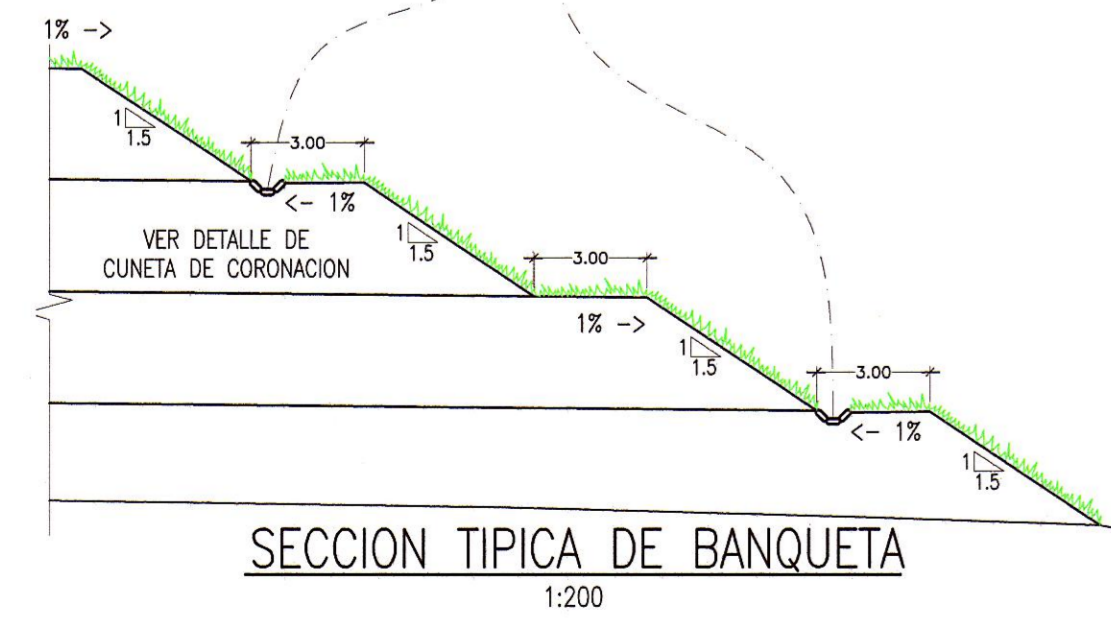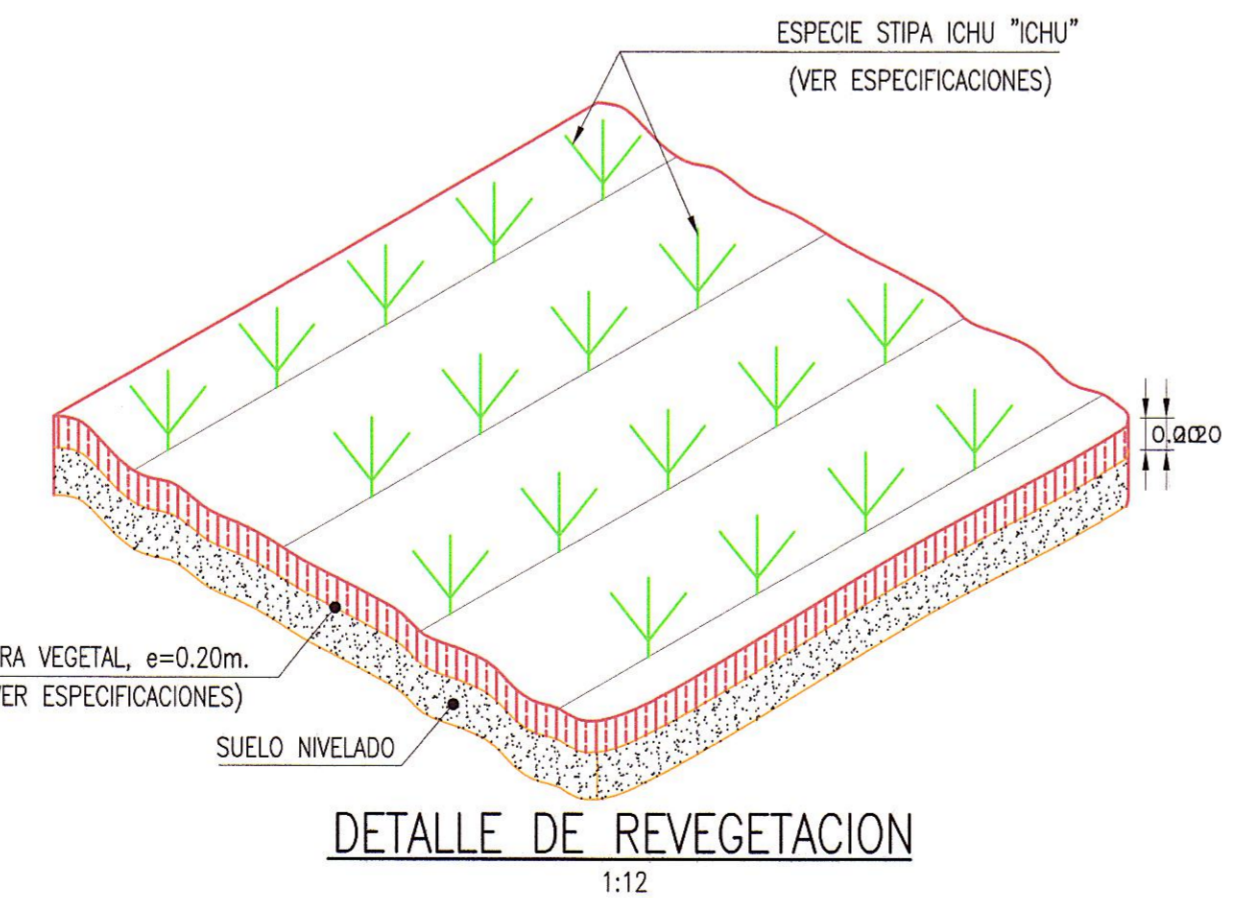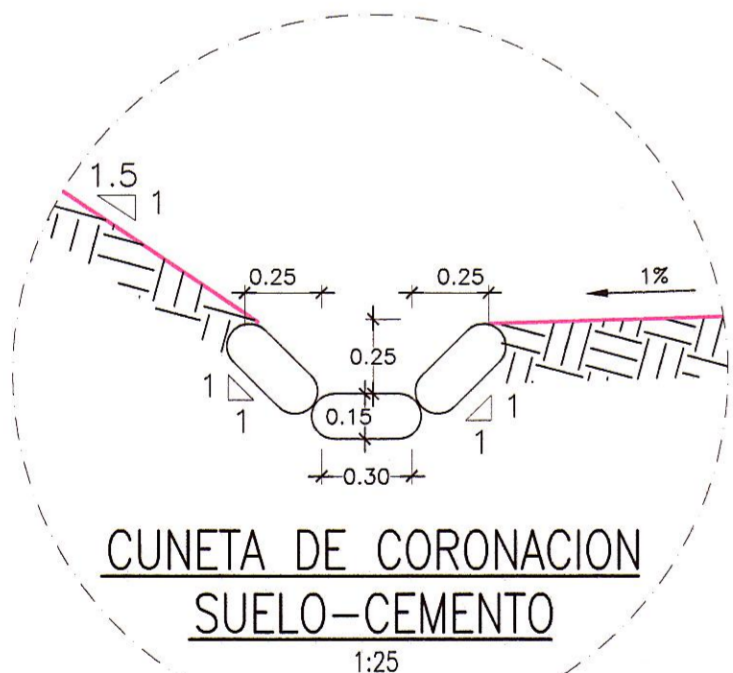

VER DETALLE DE CUNETA DE CORONACION

HOB CONSULTORES S.A.
ING. CARLOS RAFAEL URQUIAGA NAVARRO
Esp. TOPOGRAFIA, TRAZO Y DISEÑO VIAL
CIP N° 81237

N°	FECHA	DESCRIPCION